

**-IMPORTANT NOTE-**  
THIS DOCUMENT HAS BEEN PREPARED AS AN INSTRUMENT OF PROFESSIONAL SERVICE, AND IS NOT AN ARCHITECTURAL PLAN. THE IDEAS/ DESIGNS INCLUDED HEREIN ARE THE SOLE PROPERTY OF HENRY SCHEIN DENTAL AND ARE PROTECTED UNDER COPYRIGHT. THEY MAY NOT BE USED OR REPRODUCED WITHOUT EXPRESS WRITTEN CONSENT OF HENRY SCHEIN AND FULL PAYMENT OF ANY ASSOCIATED DESIGN FEES.  
**ALL DIMENSIONS ARE SUBJECT TO JOB-SITE VERIFICATION.**


DRAWING NAME:  
SMOS-1c-F  
PROJECT START DATE:  
08/11/2014  
FINALS START DATE:  
08/20/2014  
DRAWN BY: AKL  
FINALS BY: AKL  
CHECKED BY: TJK

REVISIONS:	
10/24/14	AKL
---	---
---	---
---	---
---	---
---	---
---	---
INT.SQ.FT.=	3992

SCALE: 1/4"=1'-0"  
SHT. SIZE: D

FLOOR PLAN

**SA.0**

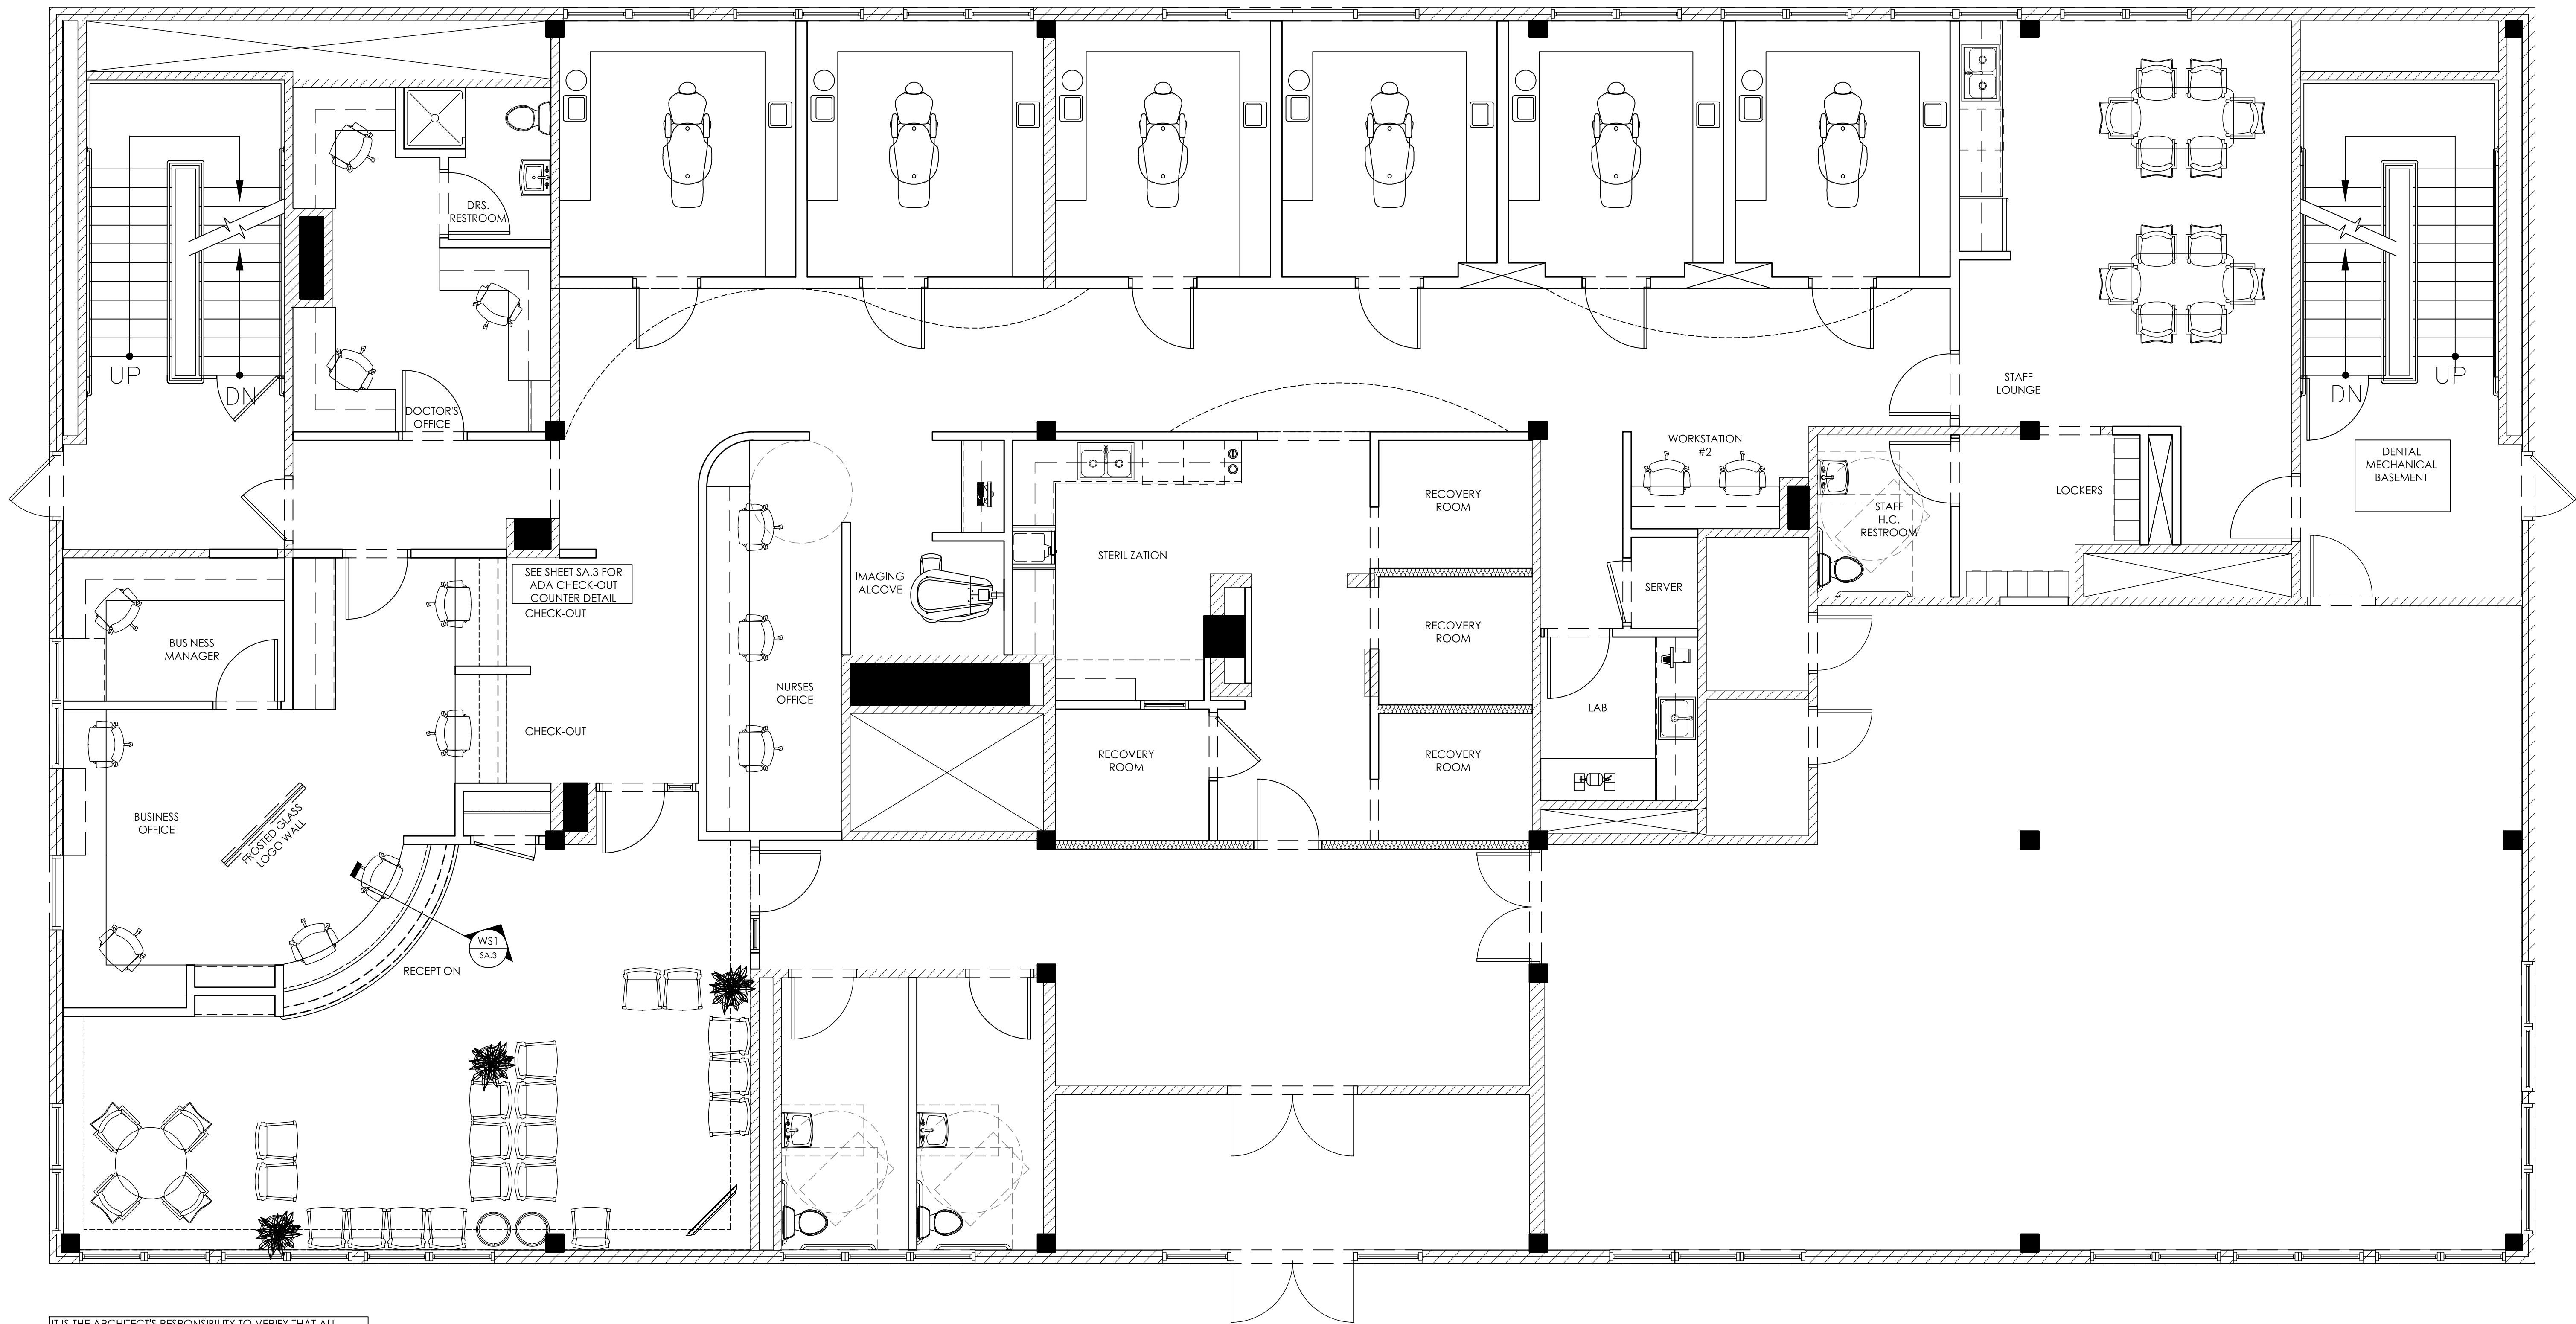

**PROPOSED DENTAL FLOOR PLAN**  
1/4"=1'-0"