


CONSTRUCTION NOTES

1. THIS SPECIFICATION SHEET IS INTENDED AS A GUIDE FOR TRADESMEN. THE FLOOR PLANS ENCLOSED HEREIN ARE SUGGESTIONS FOR THE PLACEMENT OF DENTAL EQUIPMENT. THEY ARE NOT INTENDED FOR CONSTRUCTION.
2. VERIFY ALL DIMENSIONS WITH HENRY SCHEIN DENTAL REP. ON JOBSITE. ON SITE MODIFICATIONS MAY NEED TO BE DONE BY CONTRACTOR, BUT SHOULD BE VERIFIED BY ALL PARTIES INVOLVED.
3. USE 5/8" GYPSUM WALLBOARD THROUGHOUT THE OFFICE TO PROVIDE EXTRA PROTECTION AGAINST X-RAY SCATTER RADIATION.

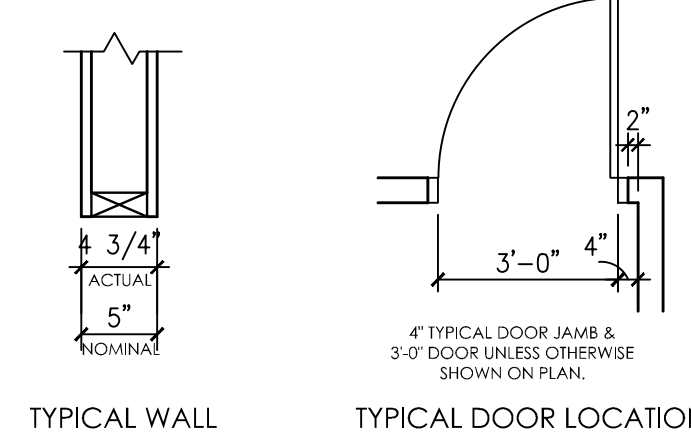


WALL LEGEND

- EXISTING WALL TO REMAIN
- NEW WALLS TO BE CONSTRUCTED
- NEW SOUND-INSULATED WALLS TO BE CONSTRUCTED
- DOORWAY HEADER ABOVE, HEIGHT TO BE DETERMINED BY OWNER.
- SOFFIT ABOVE, HEIGHT TO BE DETERMINED BY OWNER.
- GLASS OR RESIN PANEL WALL. HEIGHT AND STYLE TO BE DETERMINED BY OWNER AND/OR ARCHITECT.
- OR
- NEW REINFORCEMENT PLACED FOR WALL-MOUNTED EQUIPMENT. SEE "REINFORCEMENT SPECIFICATION SCHEDULE" FOR MORE INFORMATION.
- NEW REINFORCEMENT PLACED FOR CEILING-MOUNTED EQUIPMENT. SEE "REINFORCEMENT SPECIFICATION SCHEDULE" FOR MORE INFORMATION.

SEE SHEET SA.3 FOR ILLUSTRATIONS & DETAILS

REINFORCEMENT SPECIFICATIONS

QUANTITY	SPEC. NUMBER	DESCRIPTION	MECH. DETAIL	CONS. DETAIL
1	9C	PANORAMIC UNIT - CONTRACTOR TO PROVIDE REQ'D UTILITIES. REQUIRES A 3 WIRE GROUNDED CIRCUIT. X-RAY UNIT SUPPLIED AND INSTALLED BY HENRY SCHEIN DENTAL.	9C	
29	35	BLOCKING - UPPER & LOWER SUPPORT - CONTRACTOR TO SUPPLY AND INSTALL BACKING FOR WALL MOUNTED DENTAL UNITS & WALL HUNG CABINETS. SEE HENRY SCHEIN DENTAL EQUIPMENT SPECIALIST FOR EXACT LOCATION.		35

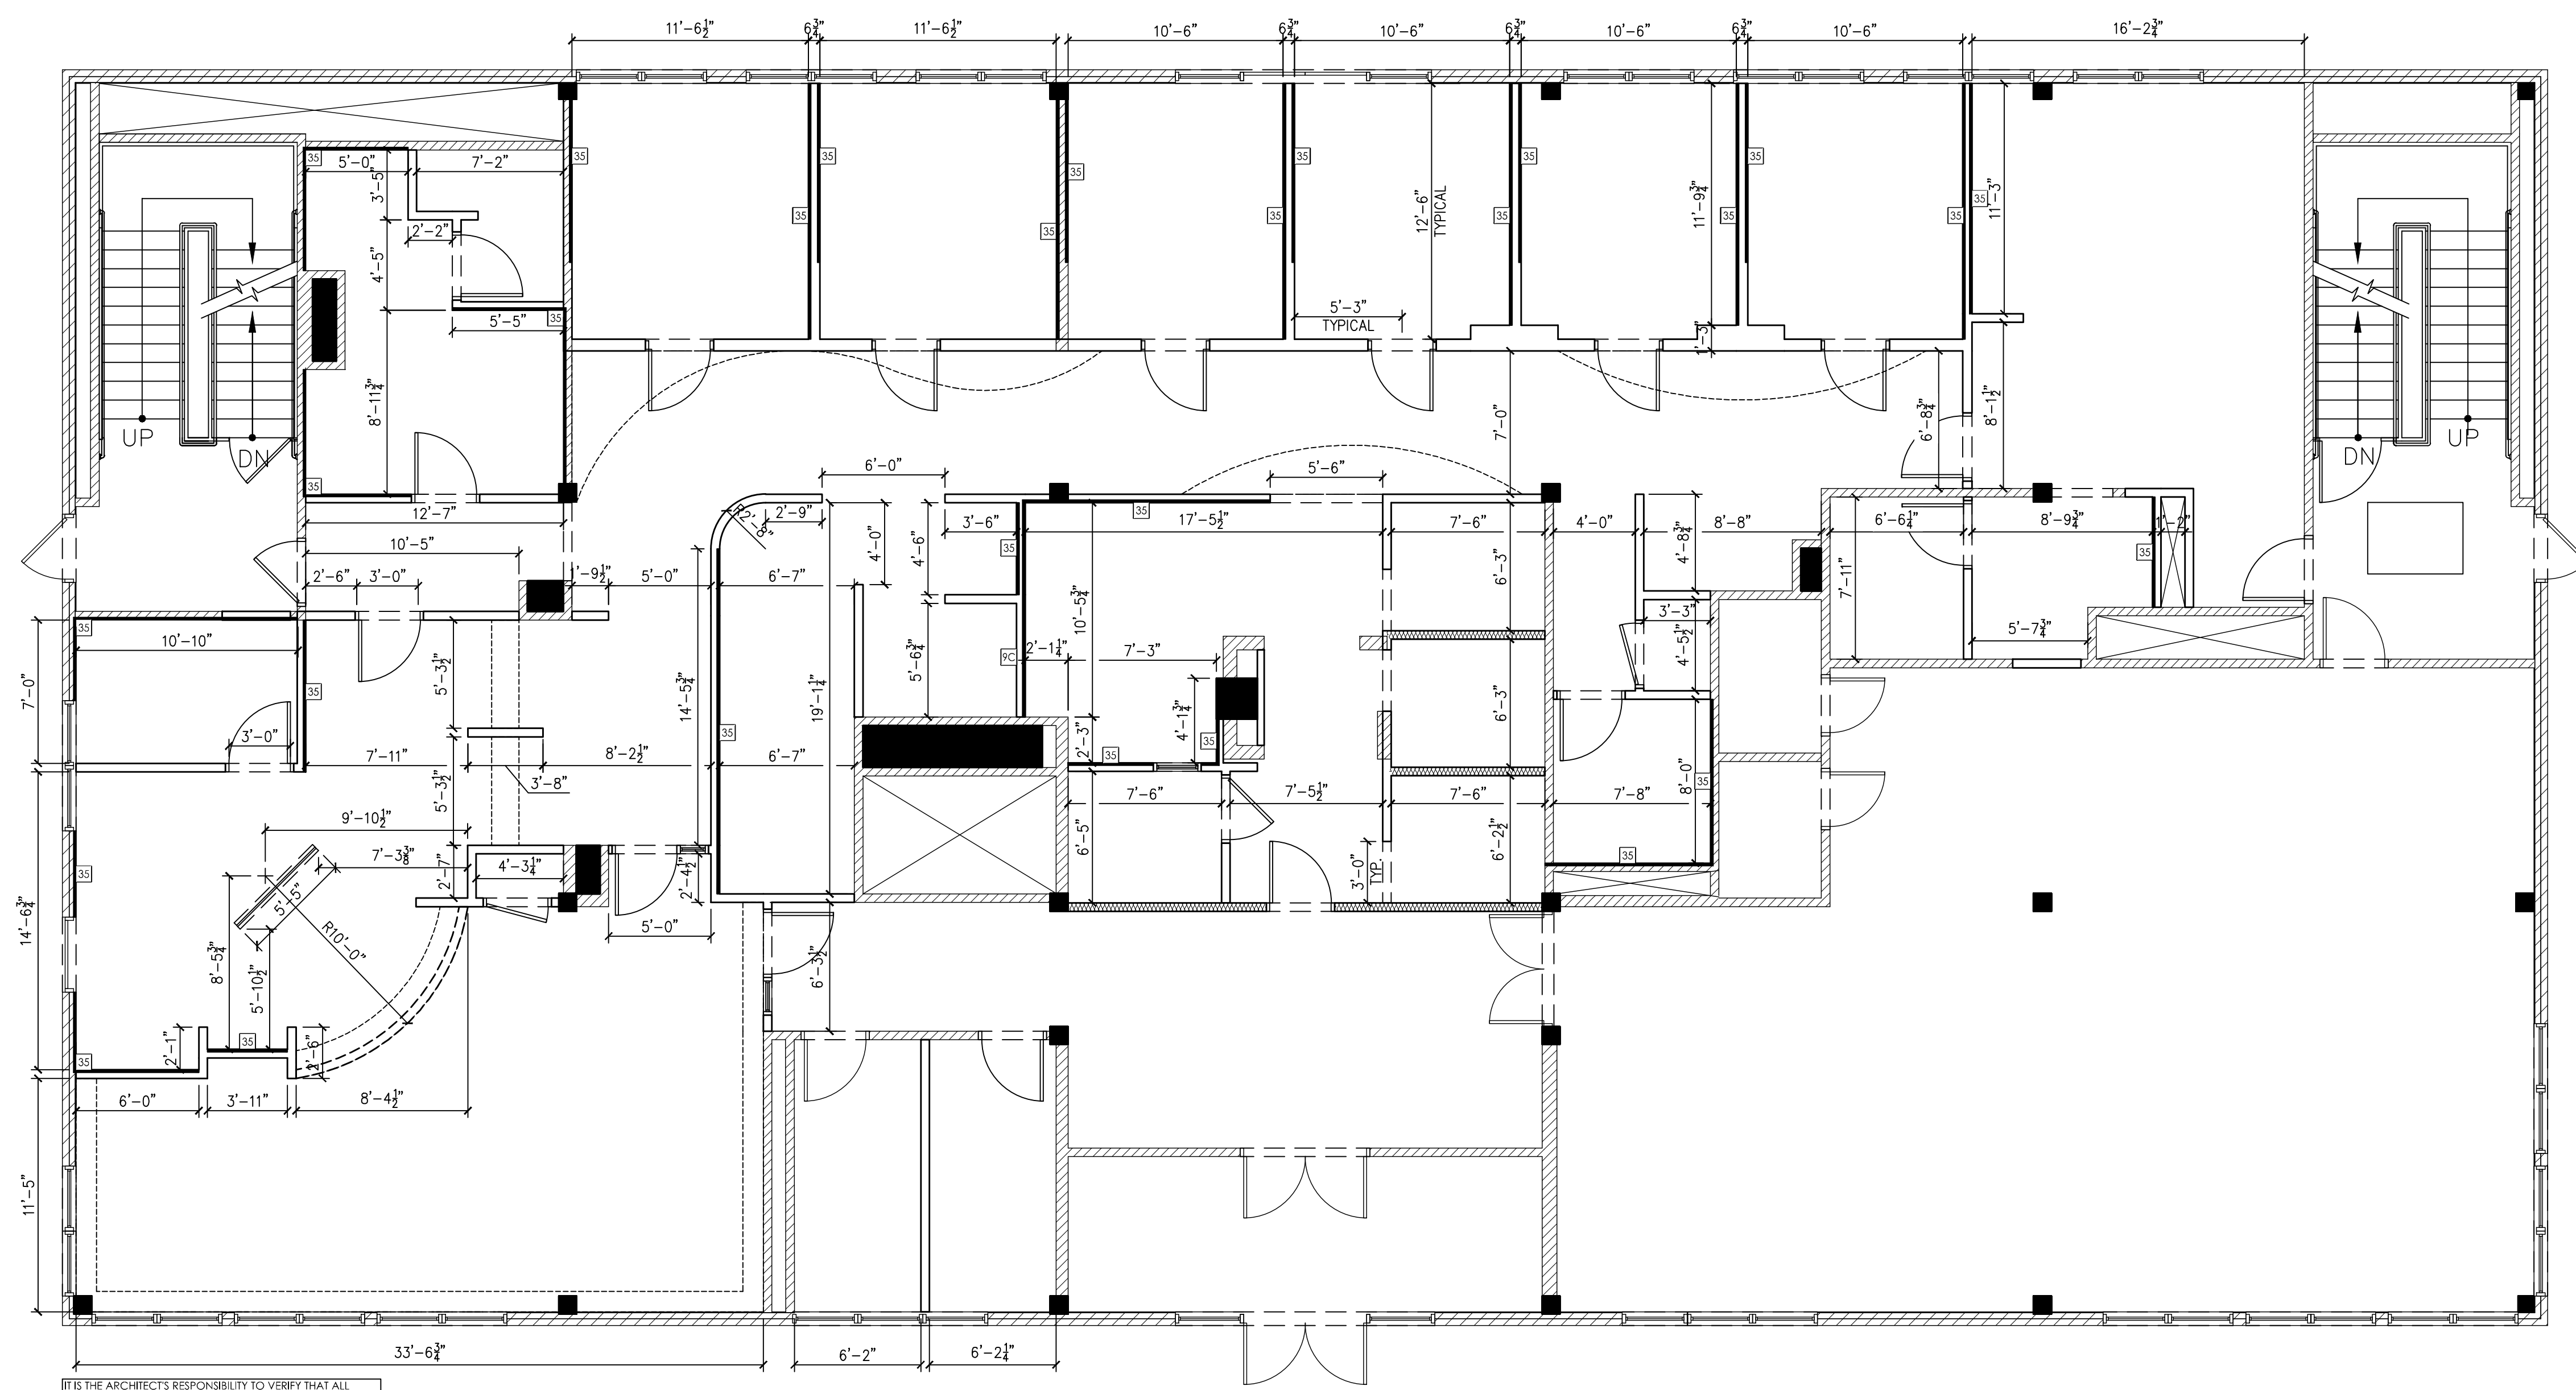

IT IS THE ARCHITECT'S RESPONSIBILITY TO VERIFY THAT ALL CODE RESTRICTIONS & CLEARANCES ARE MET.

DIMENSIONS & REINFORCEMENT SPECIFICATIONS

3/16"=1'-0"

HENRY SCHEIN®
DENTAL
10920 WEST LINCOLN AVENUE
WEST ALLIS, WI 53227

SOUTHERN MAINE ORAL SURGERY
PROJECT:
LOCATION:
131 JOHNSON ROAD
PORTLAND, ME 04102

HENRY SCHEIN REP:
JESSE LEVEILLE
CENTER:
BOSTON, MA
PHONE #:
(207) 233-4978

IMPORTANT NOTE:
THIS DOCUMENT HAS BEEN PREPARED AS AN INSTRUMENT OF PROFESSIONAL SERVICE, AND IS NOT AN ARCHITECTURAL PLAN. IDEAS/ DESIGNS INCLUDED HEREIN ARE THE SOLE PROPERTY OF HENRY SCHEIN DENTAL AND ARE PROTECTED UNDER COPYRIGHT. THEY MAY NOT BE USED OR REPRODUCED WITHOUT EXPRESSED WRITTEN CONSENT OF HENRY SCHEIN AND FULL PAYMENT OF ANY ASSOCIATED DESIGN FEES.
ALL DIMENSIONS ARE SUBJECT TO JOB-SITE VERIFICATION.

DRAWING NAME:
SMOS-1c-F
PROJECT START DATE:
08/11/2014
FINALS START DATE:
08/20/2014
DRAWN BY: AKL
FINALS BY: AKL
CHECKED BY: TJK

REVISIONS:
10/24/14 AKL

INT.SQ.FT.= 3992

SCALE: 3/16"=1'-0"
SHT. SIZE: D
REINFORCEMENT PLAN

SA.1