




**NOTES:**  
 1. SEE MANUFACTURER'S INSTALLATION TEMPLATE FOR ADDITIONAL DETAIL.  
 2. X-RAY SUPPORT WALLS TO BE FRAMED WITH STUDS 16" (MAX.) O.C. EXCEPT AT PAN SUPPORT BLOCKING LOCATION IN ORDER TO PROVIDE PROPER WALL SUPPORT & ELIMINATE MOVEMENT.  
 3. MOUNTING MATERIALS SUPPLIED AND INSTALLED BY CONTRACTOR.  
 4. IN APPLICATIONS WHERE OFFICE FRAMING MUST BE NON-COMBUSTIBLE, THE USE OF FIRE-RETARDANT TREATED WOOD IS NECESSARY TO PROVIDE THE REQUIRED SUPPORT FOR THE DENTAL EQUIPMENT.

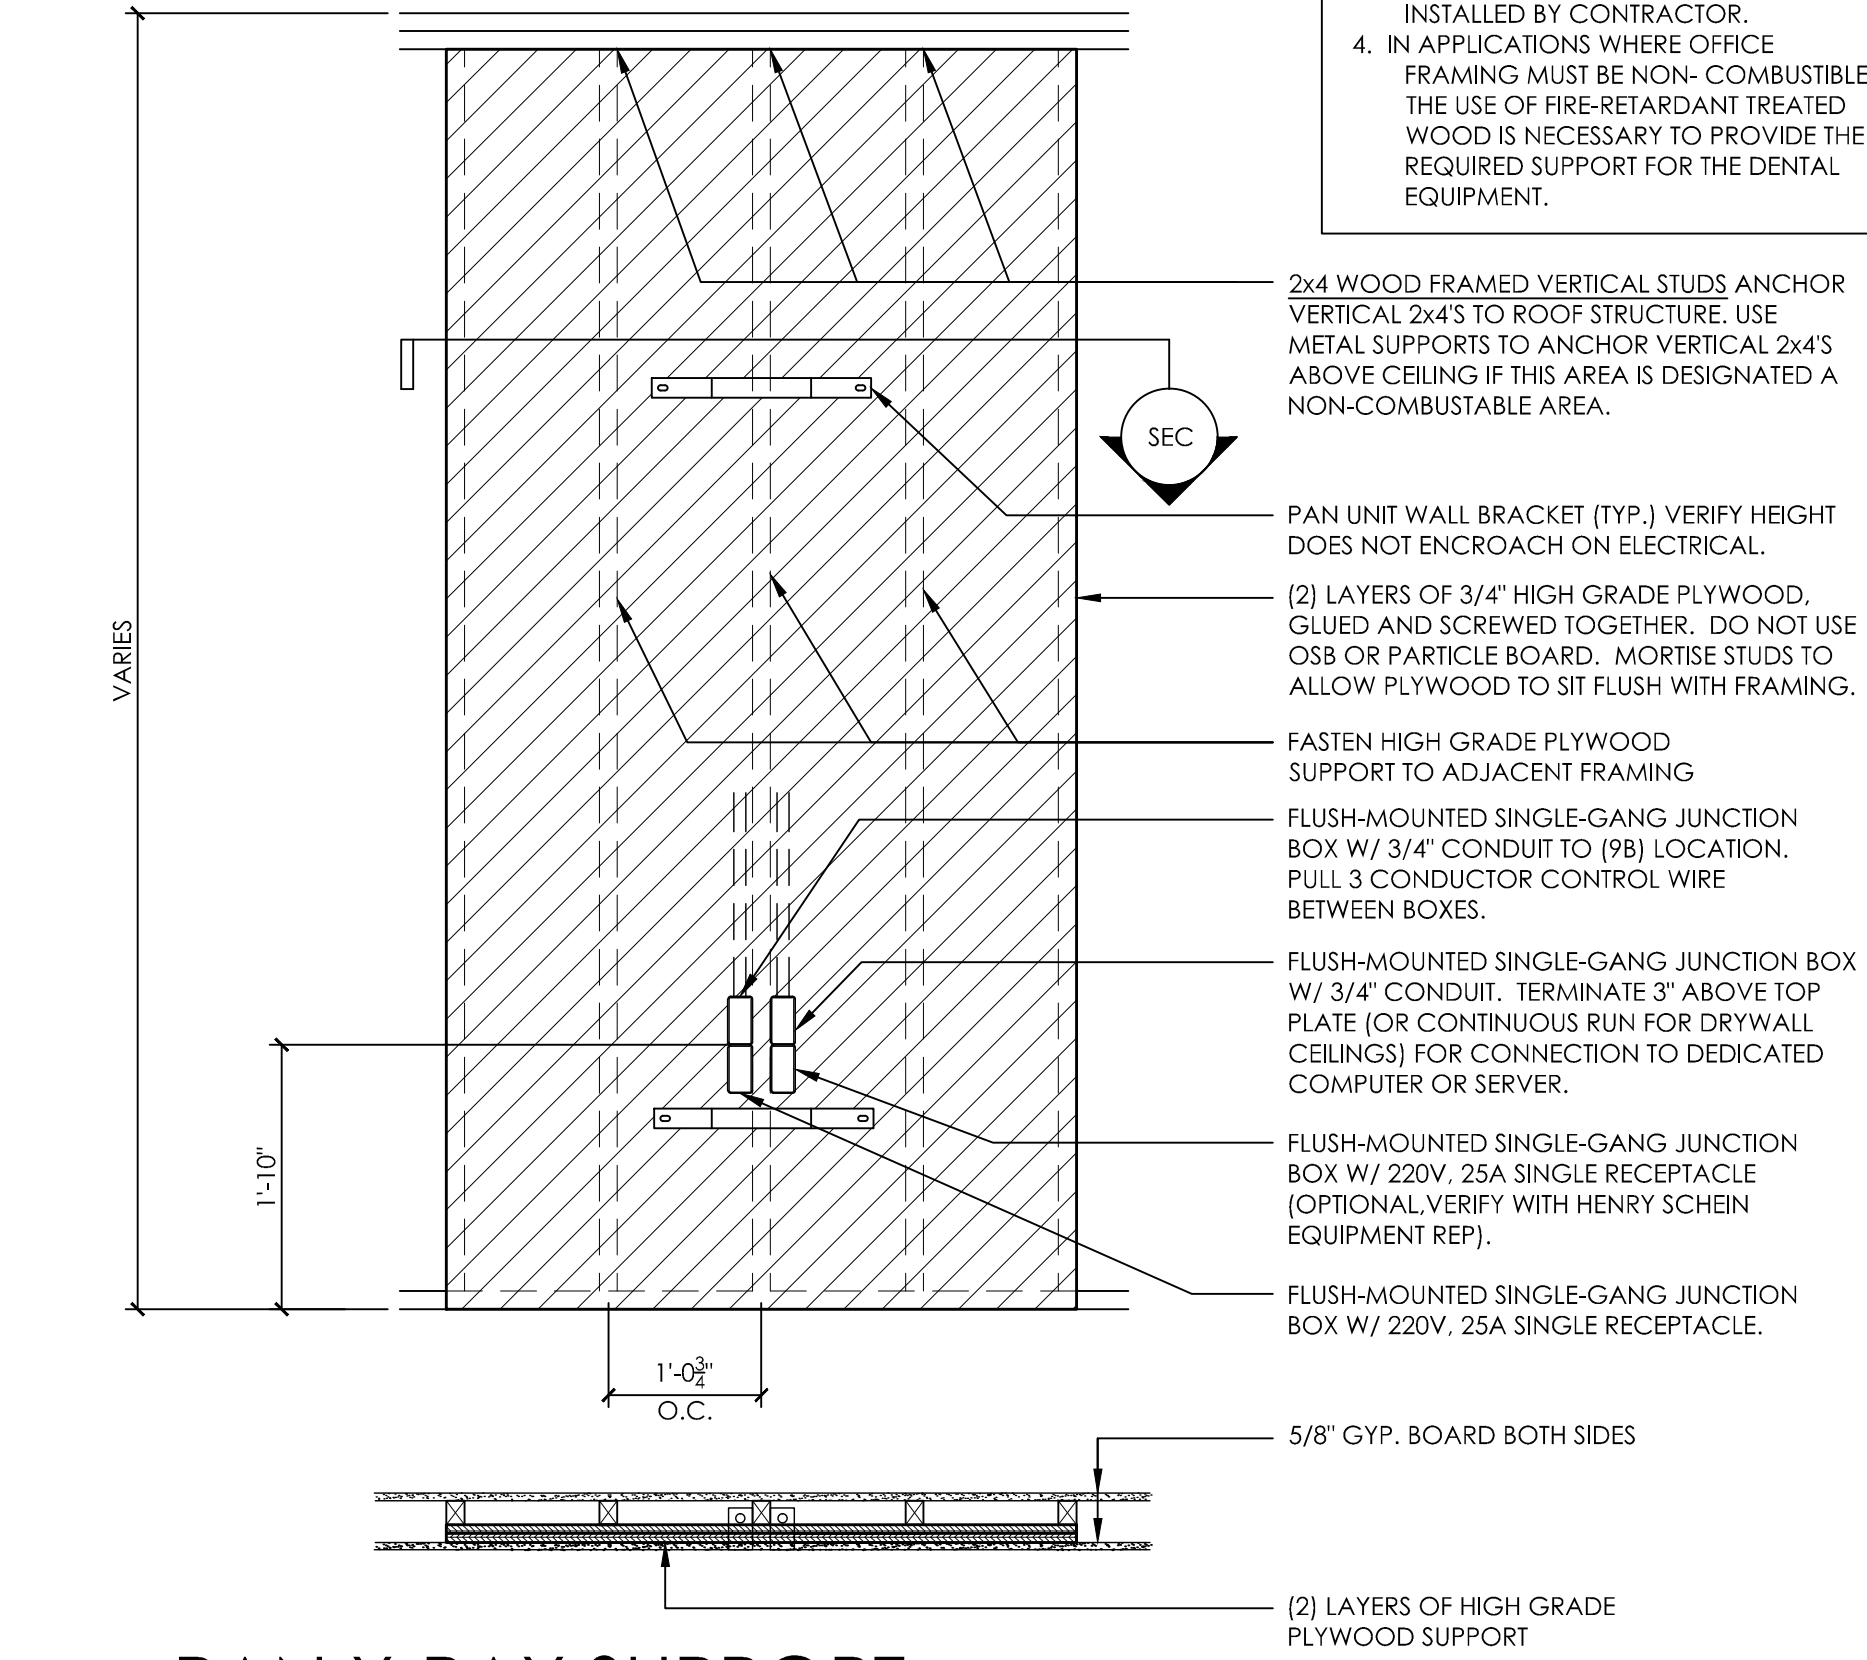


**D-9C PAN X-RAY SUPPORT**  
 NOT TO SCALE

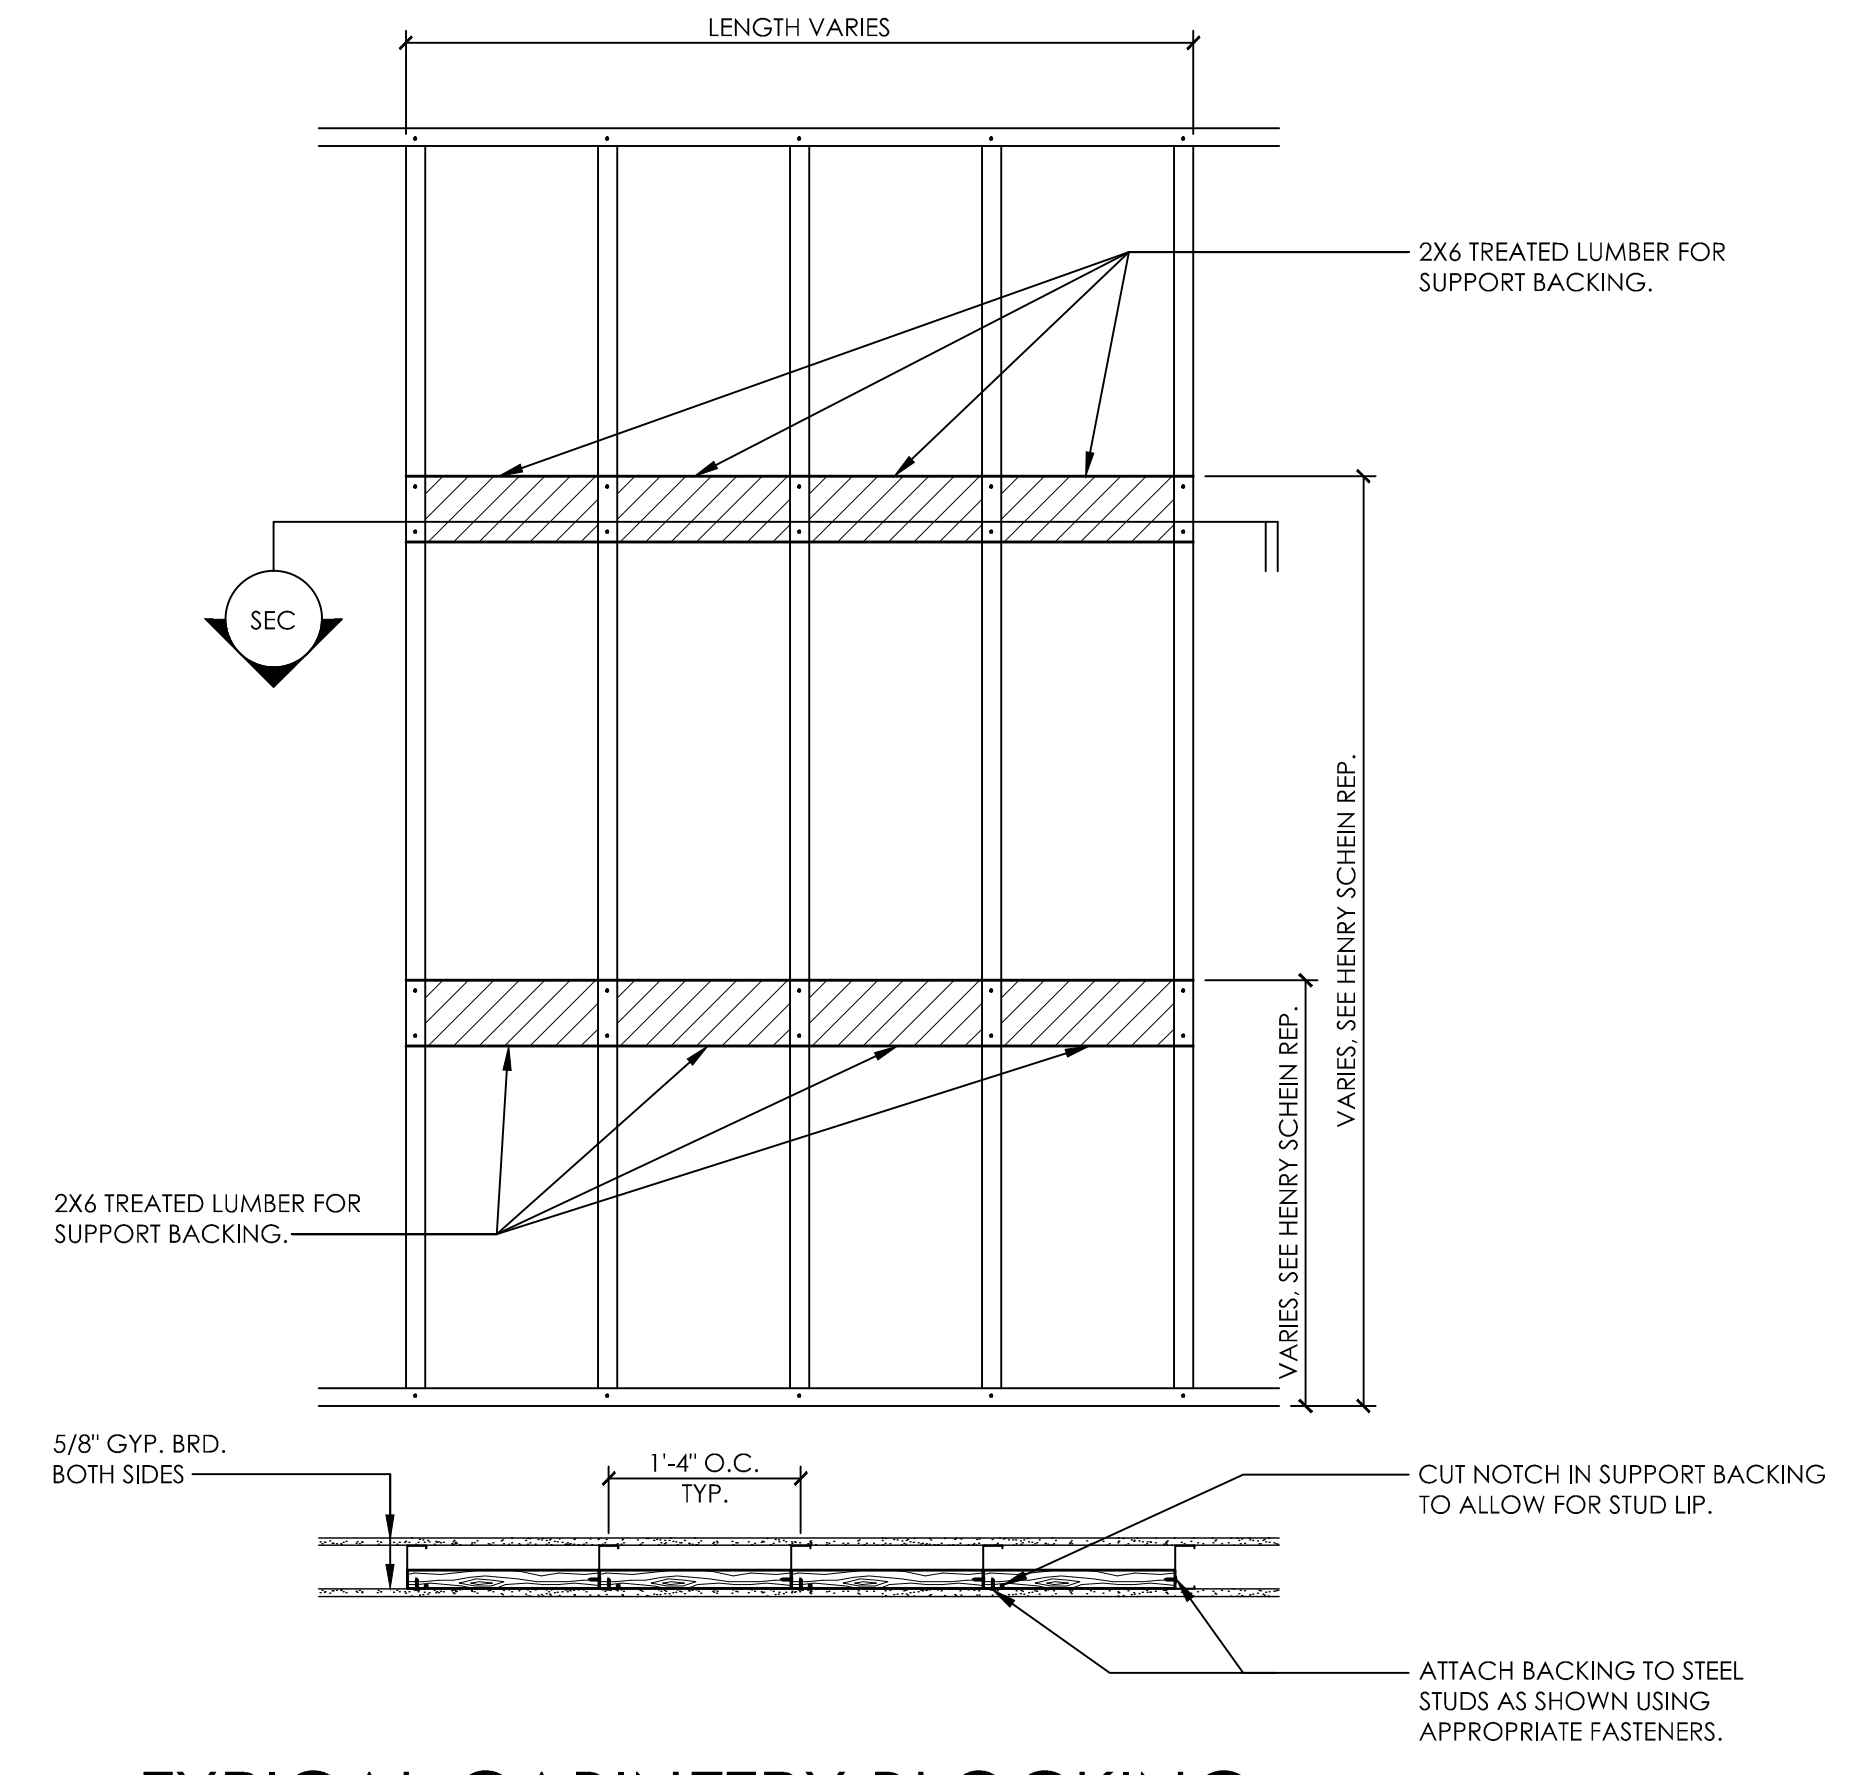

**D-35 TYPICAL CABINERY BLOCKING**  
 SCALE: 3/4" = 1'-0"

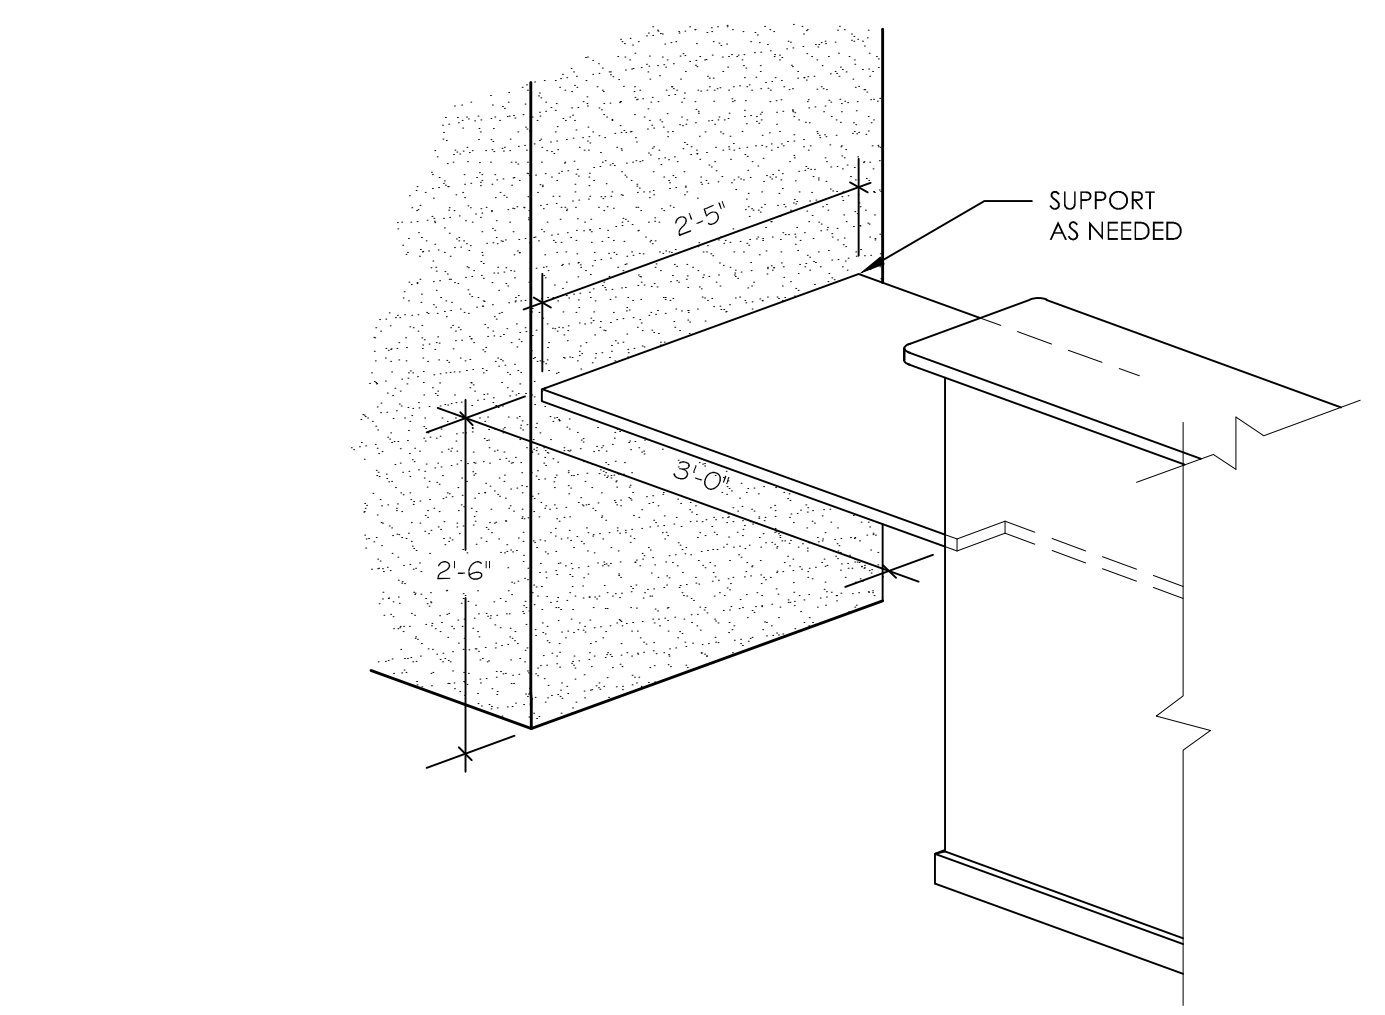

**ADA RECEPTION COUNTER DETAIL**  
 NOT TO SCALE

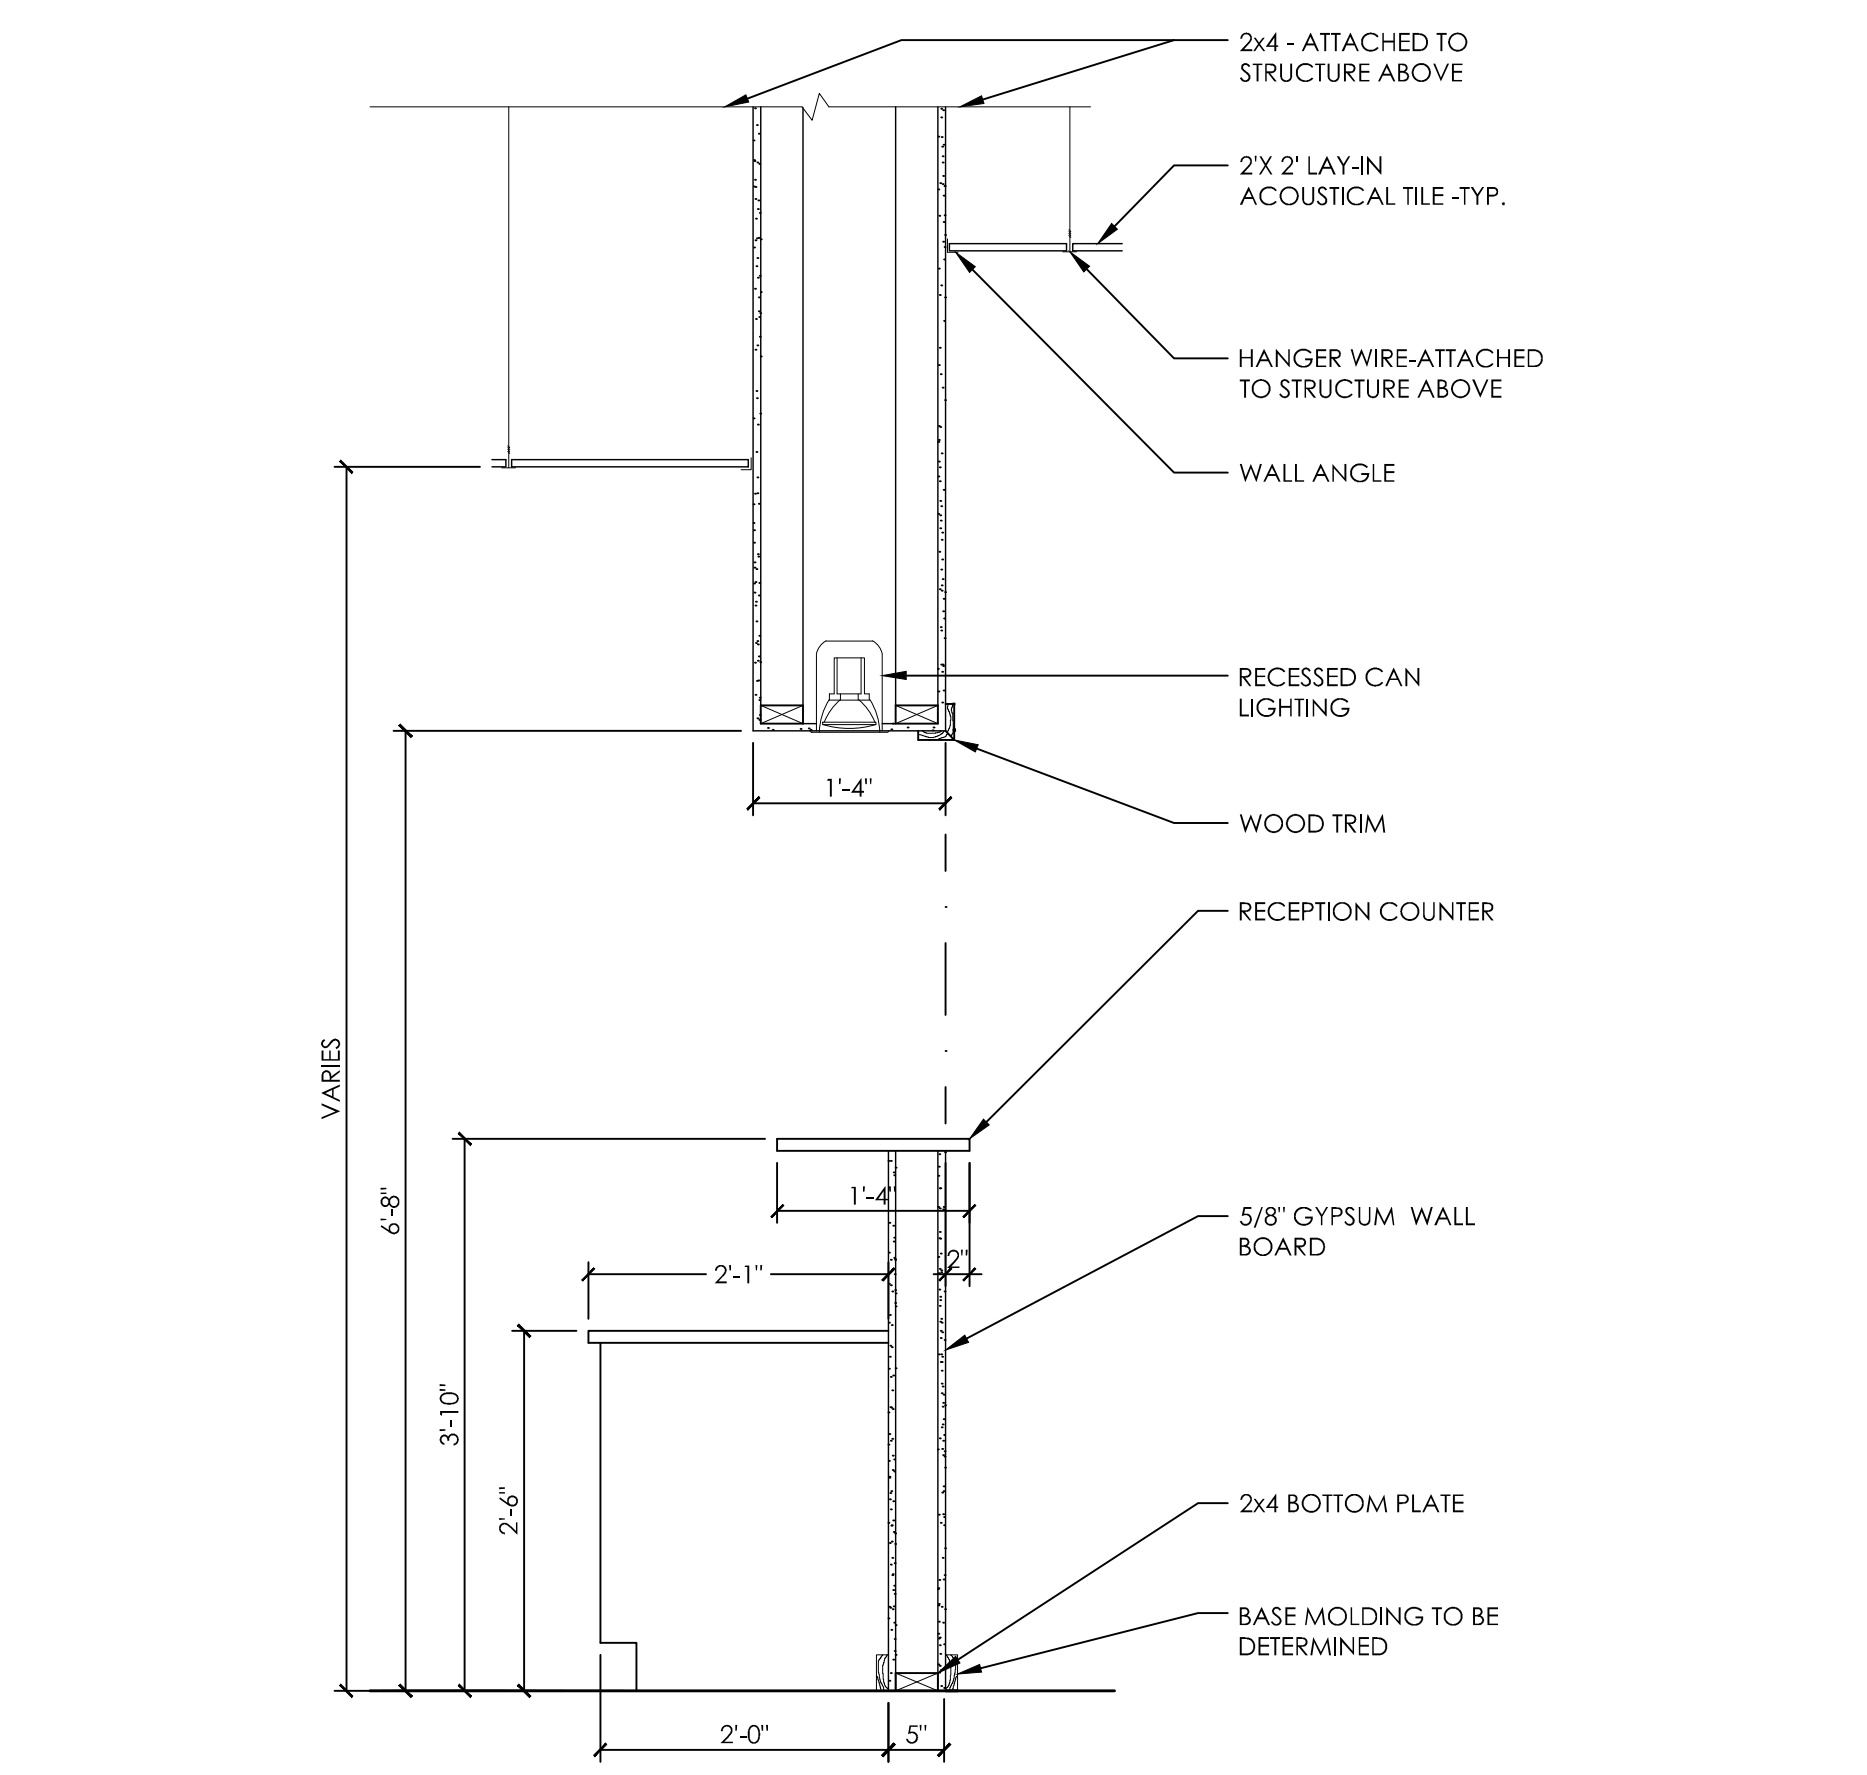

**WS1 WALL SECTION AT RECEPTION**  
 SCALE 3/4" = 1'-0"

**HENRY SCHEIN®**  
**DENTAL**  
 10920 WEST LINCOLN AVENUE  
 WEST ALLIS, WI 53227

**PROJECT:**  
**SOUTHERN MAINE ORAL SURGERY**  
**LOCATION:**  
 131 JOHNSON ROAD  
 PORTLAND, ME 04102

**HENRY SCHEIN REP:**  
 JESSE LEVEILLE  
**CENTER:**  
 BOSTON, MA  
**PHONE #:**  
 (207) 233-4978

**-IMPORTANT NOTE-**  
 THIS DOCUMENT HAS BEEN PREPARED AS AN INSTRUMENT OF PROFESSIONAL SERVICE, AND IS NOT AN ARCHITECTURAL PLAN. IDEAS/DESIGNS INCLUDED HEREIN ARE THE SOLE PROPERTY OF HENRY SCHEIN DENTAL, AND ARE PROTECTED UNDER COPYRIGHT. THEY MAY NOT BE USED OR REPRODUCED WITHOUT EXPRESSED WRITTEN CONSENT OF HENRY SCHEIN AND FULL PAYMENT OF ANY ASSOCIATED DESIGN FEES.  
**ALL DIMENSIONS ARE SUBJECT TO JOB-SITE VERIFICATION.**

**DRAWING NAME:**  
 SMOS-1c-D  
**PROJECT START DATE:**  
 08/11/2014  
**FINALS START DATE:**  
 08/20/2014  
**DRAWN BY:** AKL/CAS  
**FINALS BY:** AKL  
**CHECKED BY:** TJK

REVISIONS:	
10/24/14	AKL
--/--	---
--/--	---
--/--	---
--/--	---
INT.SQ.FT. = 3992	

**SCALE:** 3/4" = 1'-0"  
**SHT. SIZE:** D  
**CONSTRUCTION DETAILS**

**SA.3**