

GENERAL NOTES:

1. SEE G1001 FOR PROJECT GENERAL NOTES.

FLOOR PLAN NOTES:


- 1. REFER TO AE600 SERIES DRAWINGS FOR WINDOW AND DOOR TYPES.
- 2. REFER TO AE113 FOR PARTITION TYPES & PARTITION LOCATIONS.

KEY NOTES:

- ① FIRE EXTINGUISHER FE-1
- ② FIRE EXTINGUISHER FE-2
- ③ REFRIGERATOR
- ④ ICE MAKER
- ⑤ LOCKERS
- ⑥ VENDING MACHINE, N.I.C.
- ⑦ WIRE MESH PARTITIONS
- ⑧ WALL MOUNTED EYE WASH
- ⑨ EYE WASH/EMERGENCY SHOWER
- ⑩ SLOP SINK W/ MOP RACK
- ⑪ HOUSEKEEPING PADS, RE: STRUCT.
- ⑫ COFFEE MAKER, N.I.C.
- ⑬ BULLETIN BOARD CABINET
- ⑭ AUTOMATED TELLER MACHINE, N.I.C.
- ⑮ FIXED BENCH
- ⑯ STEEL ROOF LADDER


INTERIOR ELEVATION SCHEDULE (X)

ELEVATION	ROOM NAME & NO.	WALL	ELEVATION REFERENCE
31	GALLERY 301	N	A1/AE214
32	GALLERY 301	E	A1/AE214
33	GALLERY 301	S	J6/AE215
34	GALLERY 301	W	A6/AE215
35	GALLERY 301	W	J1/AE216
36	GALLERY 301	N	J1/AE216
37	GALLERY 301	E	A1/AE216
38	GALLERY 301	S	A1/AE216
39	AUTHORITY ROOM 310	N	J1/AE217
40	AUTHORITY ROOM 310	E	J1/AE217
41	AUTHORITY ROOM 310	S	A1/AE217
42	AUTHORITY ROOM 310	W	A1/AE217
47	KITCHEN 314	S	E1/AE218
48	KITCHEN 314	W	E1/AE218
49	KITCHEN 314	N	E1/AE218
61	MEN'S TOILET 302	S	E1/AE220
62	WOMEN'S TOILET 303	N	E9/AE220

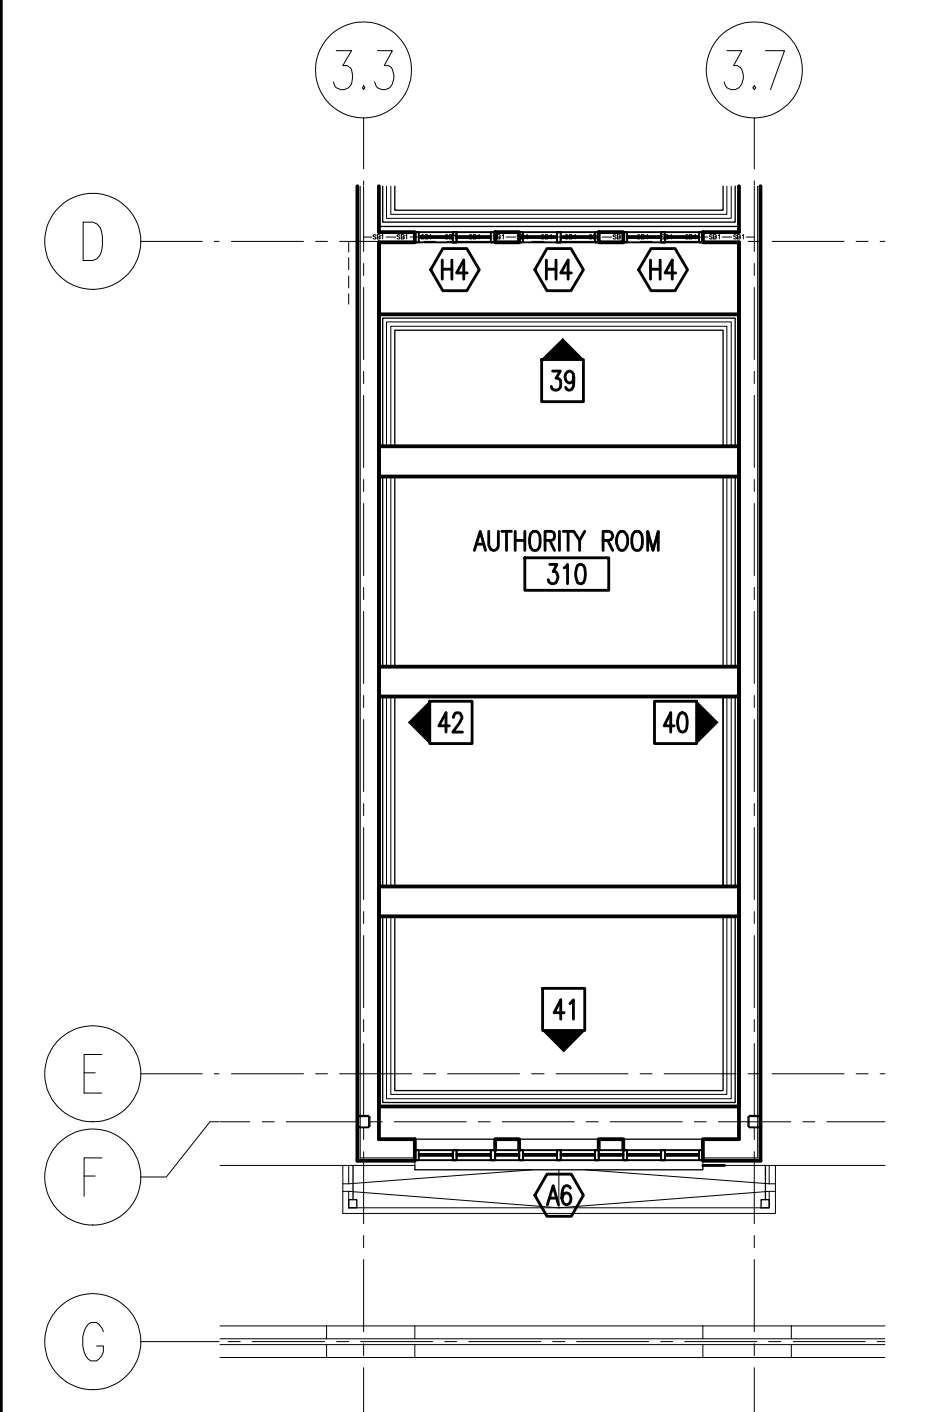

SM RT

ARCHITECTURE ENGINEERING PLANNING
SHORT
144 Fore Street/P.O. Box 618
Portland, Maine 04104
tel. (207) 772-3646
fax. (207) 772-1070

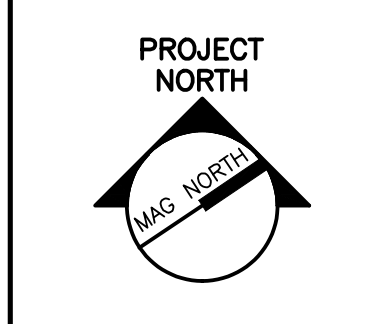

PROJECT TITLE:
**MAINE TURNPIKE AUTHORITY
ADMINISTRATION BUILDING**
PORTLAND, MAINE

CURRENT ISSUE STATUS:
ISSUED FOR BIDDING/CONSTRUCTION
7-9-07

REV	DESCRIPTION	DATE
0	BIDDING/CONSTRUCTION	7-9-07

GRAPHIC SCALE:
0" = 1"

SCALE: AS NOTED
PROJECT MANAGER: SLB
JC/DRAWN BY: TCM/TCM
A/E OF RECORD: SLB
CAD FILE: AE103-06016
PROJECT NO: 06016
DATE: 7-9-07
SHEET TITLE:
THIRD FLOOR PLAN

A1 THIRD FLOOR PLAN
1/8" = 1'-0"

A13 CLERESTORY PLAN
1/8" = 1'-0"