

PROJECT TITLE:
**MAINE TURNPIKE AUTHORITY
 ADMINISTRATION BUILDING**
 PORTLAND, MAINE

CURRENT ISSUE STATUS:
ISSUED FOR BIDDING/CONSTRUCTION
 7-9-07

REV	DESCRIPTION	DATE
0	BIDDING/CONSTRUCTION	7-9-07

GRAPHIC SCALE:
 0" = 1"

SCALE: AS NOTED


PROJECT MANAGER: SLB
 JC/DRAWN BY: TCM/TCM
 A/E OF RECORD: SLB

CAD FILE: AE111-06016
 PROJECT NO: 06016
 DATE: 7-9-07

SHEET TITLE:
**FIRST FLOOR
 LAYOUT PLAN**

SHEET No.
AE111

© COPYRIGHT 2007 SMRT

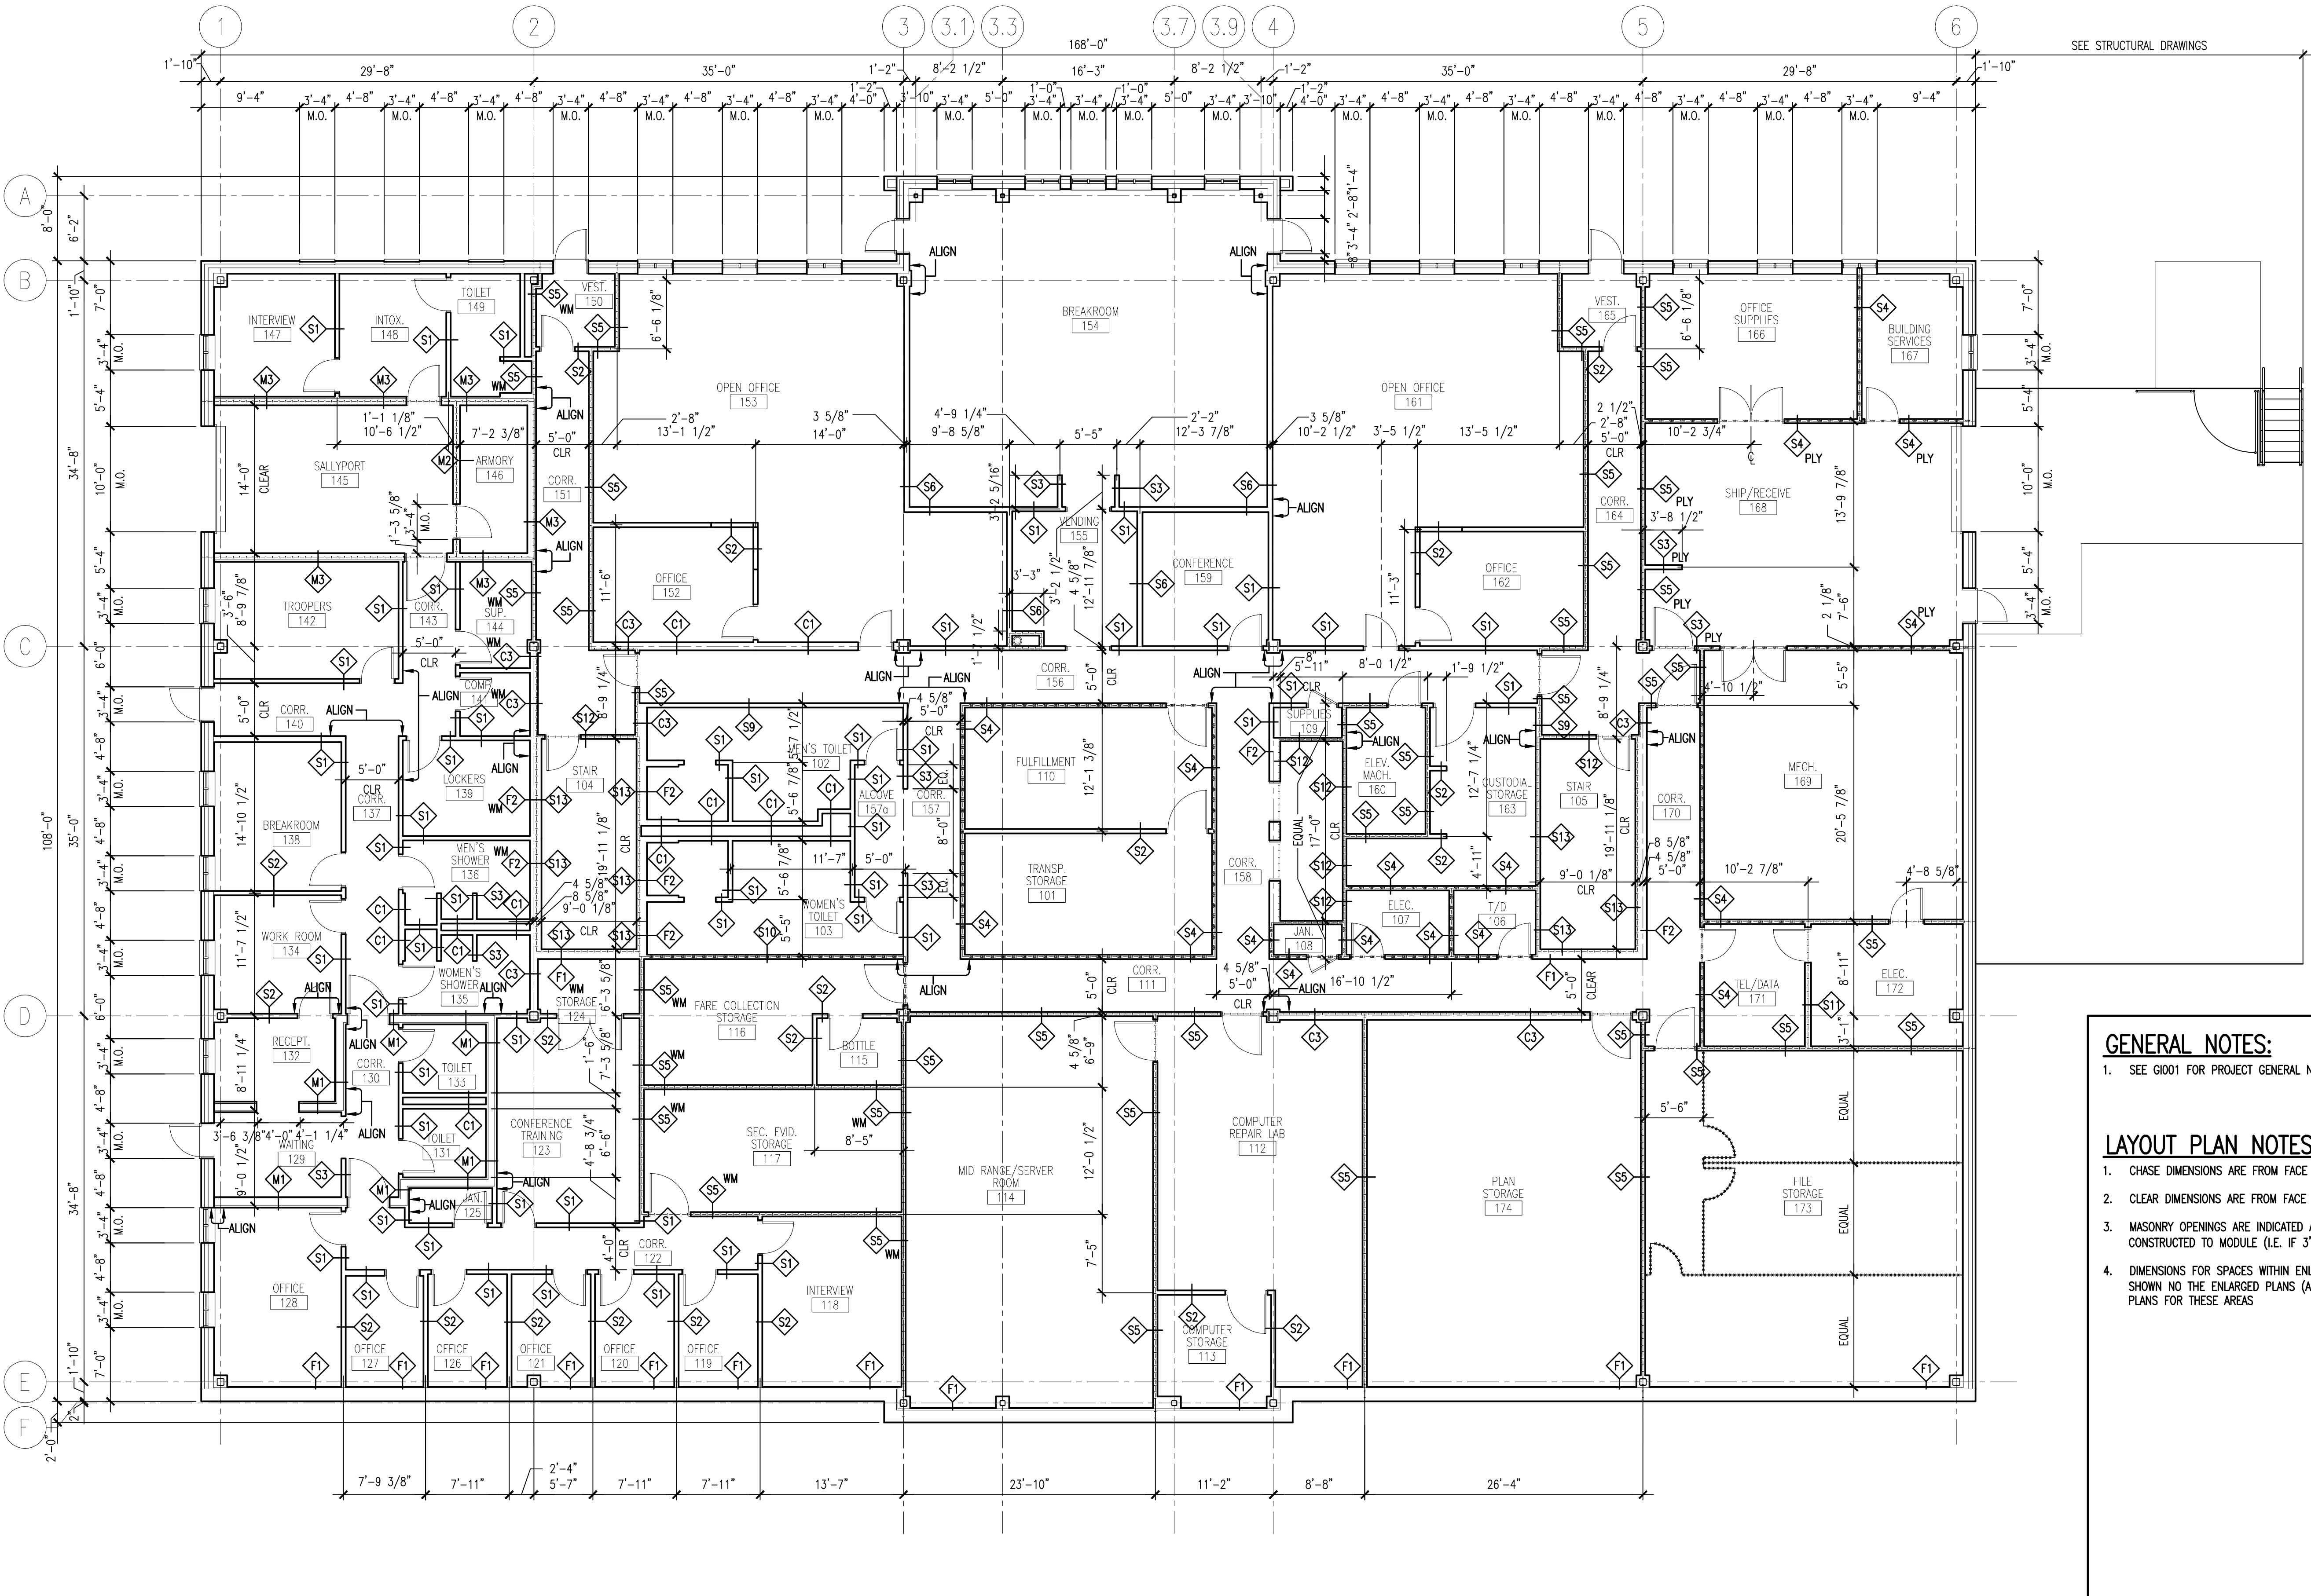

- GENERAL NOTES:**
- SEE G1001 FOR PROJECT GENERAL NOTES.
- LAYOUT PLAN NOTES:**
- CHASE DIMENSIONS ARE FROM FACE OF SUBSTRATE BOARD
 - CLEAR DIMENSIONS ARE FROM FACE OF SUBSTRATE BOARD
 - MASONRY OPENINGS ARE INDICATED AS NOMINAL AND SHALL BE CONSTRUCTED TO MODULE (I.E. IF 3'-4", M.O. = 3'-4 3/8")
 - DIMENSIONS FOR SPACES WITHIN ENLARGED PLAN AREAS ARE SHOWN ON THE ENLARGED PLANS (AE400 SERIES) RE: FLOOR PLANS FOR THESE AREAS

A1 FIRST FLOOR LAYOUT PLAN

1/8" = 1'-0"