

**J1** ROOF EDGE DETAIL

**J4** SECTION DETAIL @ ROOF EDGE

**J7** ROOF EDGE DETAIL





**J10** ROOF EDGE DETAIL

1 1/2" = 1'-0" -

1 1/2" = 1'-0" -

1 1/2" = 1'-0" -

1 1/2" = 1'-0" -

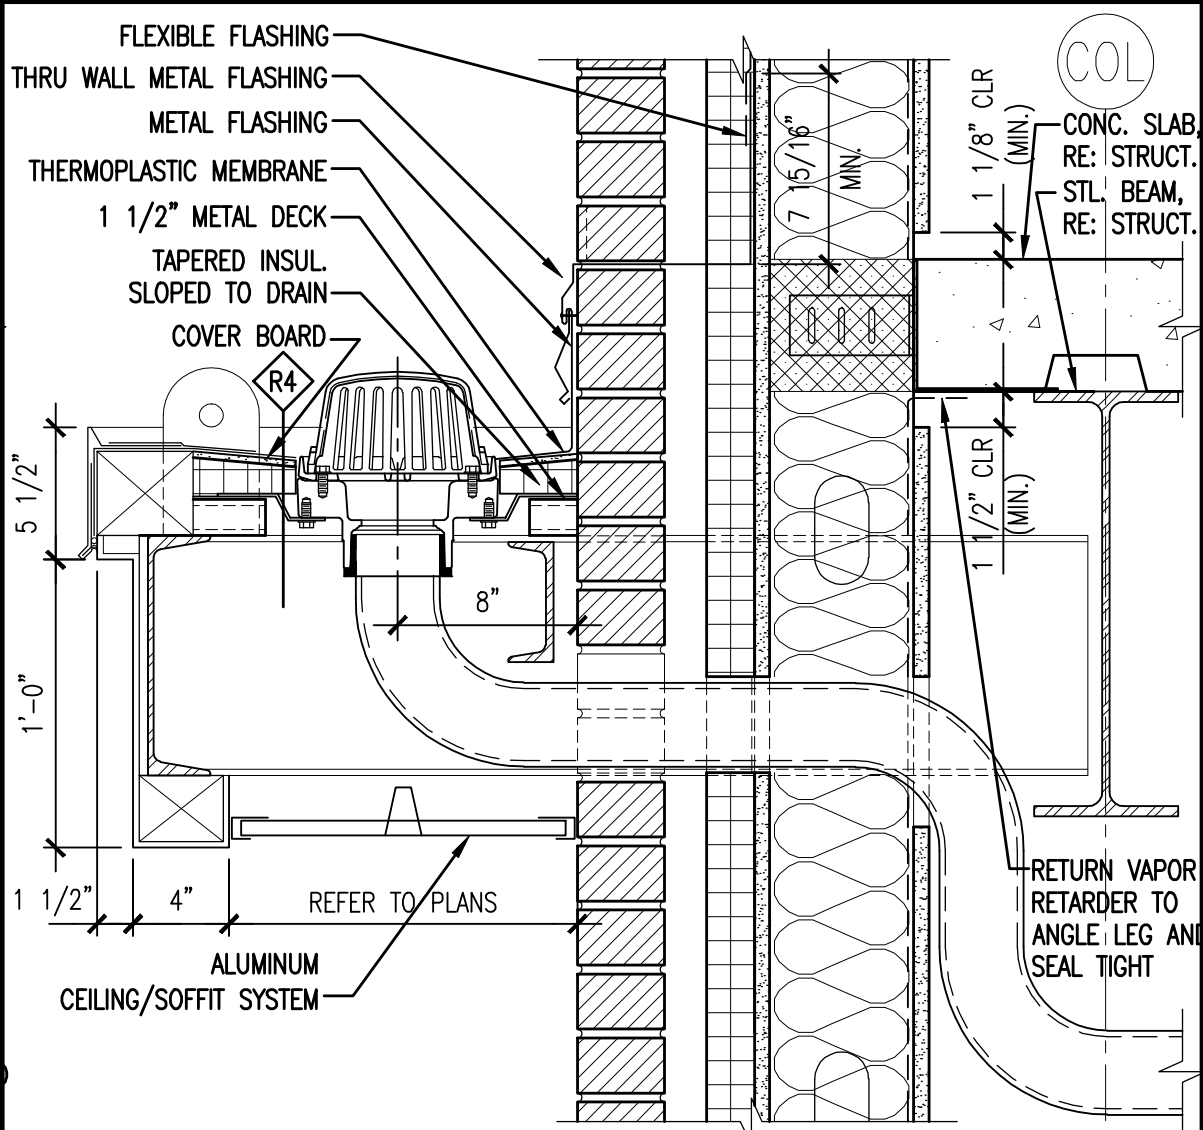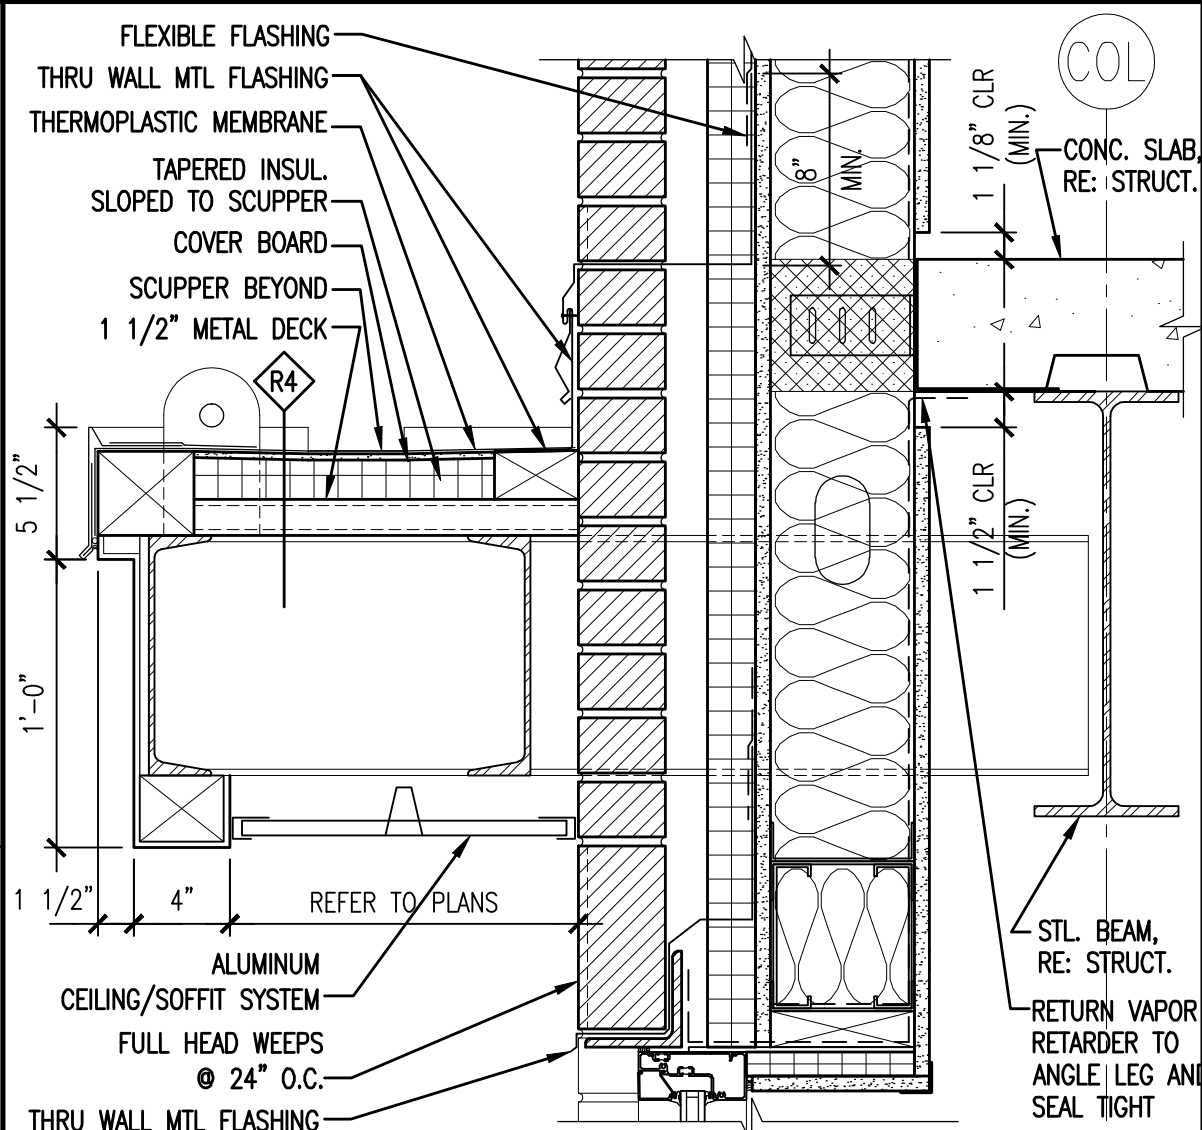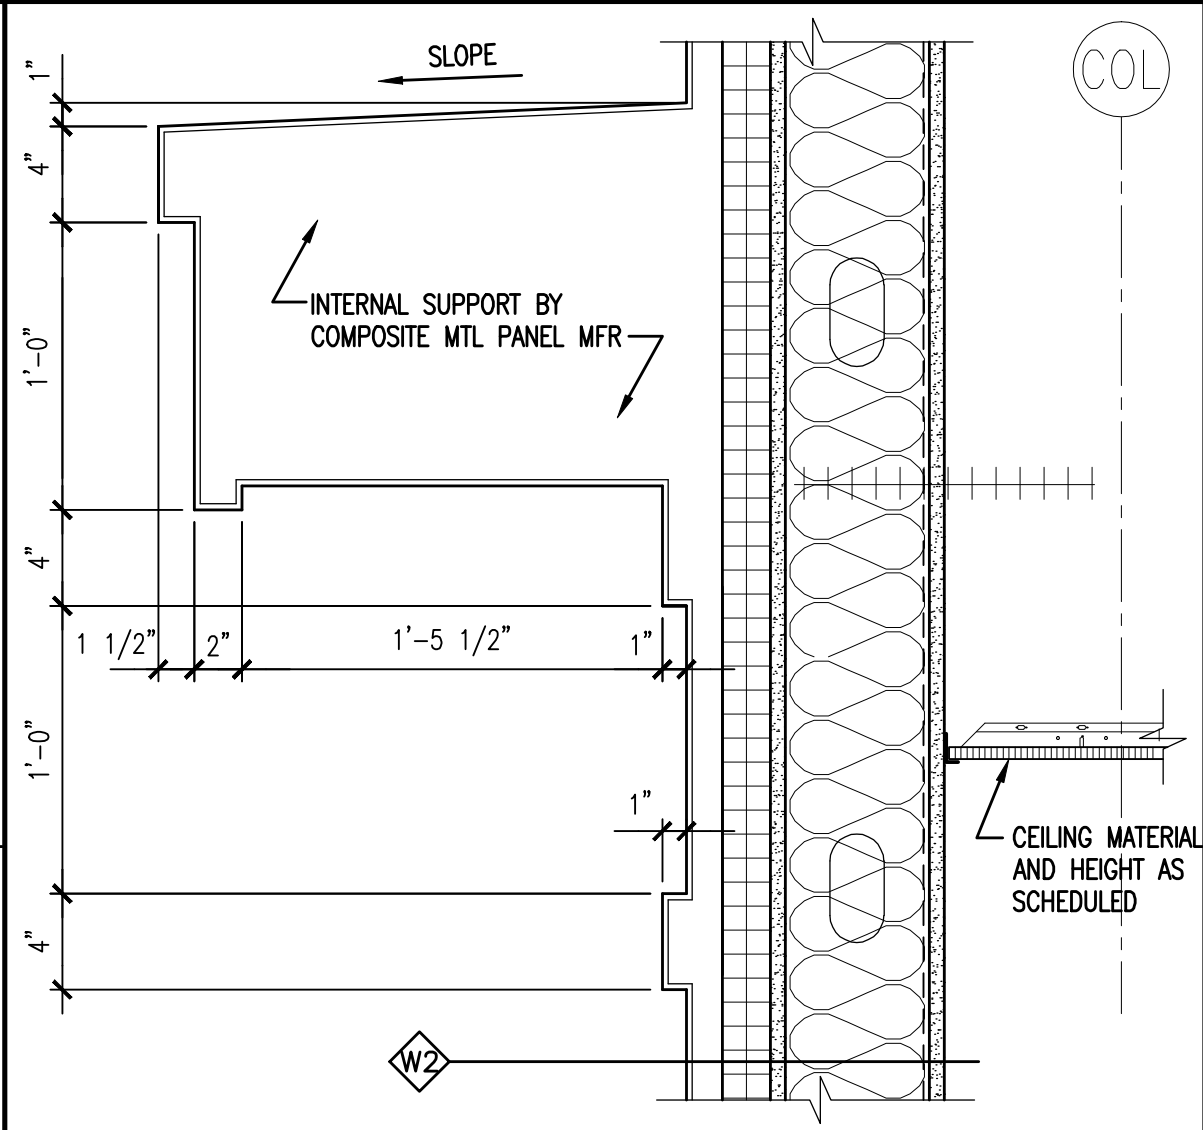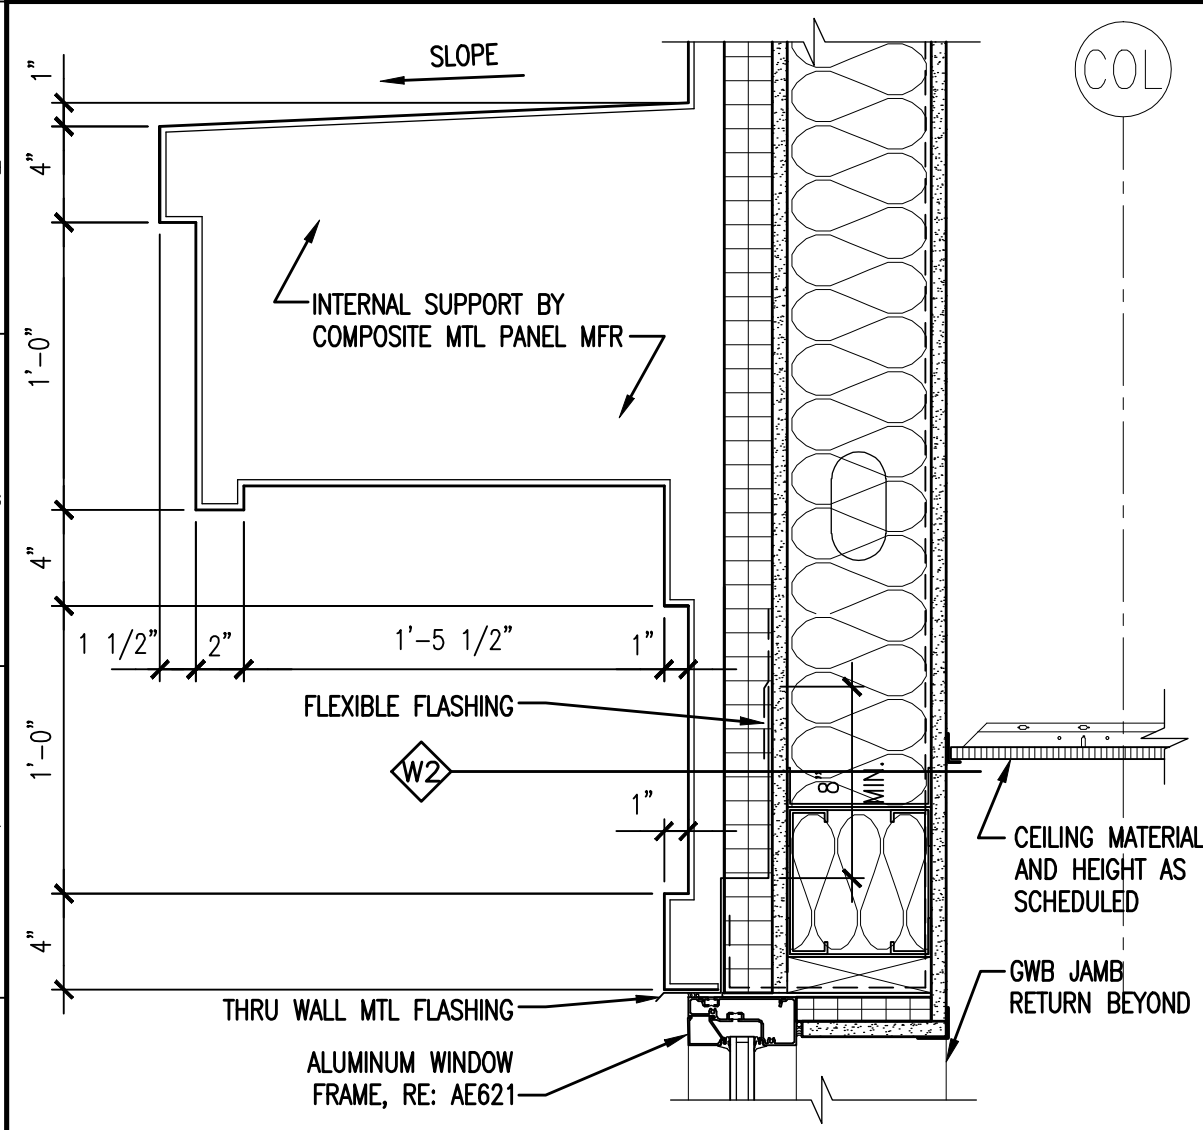

**E1** SECTION DETAIL @ CORNICE

**E4** SECTION DETAIL @ CORNICE

**E7** SECTION DETAIL @ CANOPY





**E10** SECTION DETAIL @ CANOPY

1 1/2" = 1'-0" -

1 1/2" = 1'-0" -

1 1/2" = 1'-0" -

-

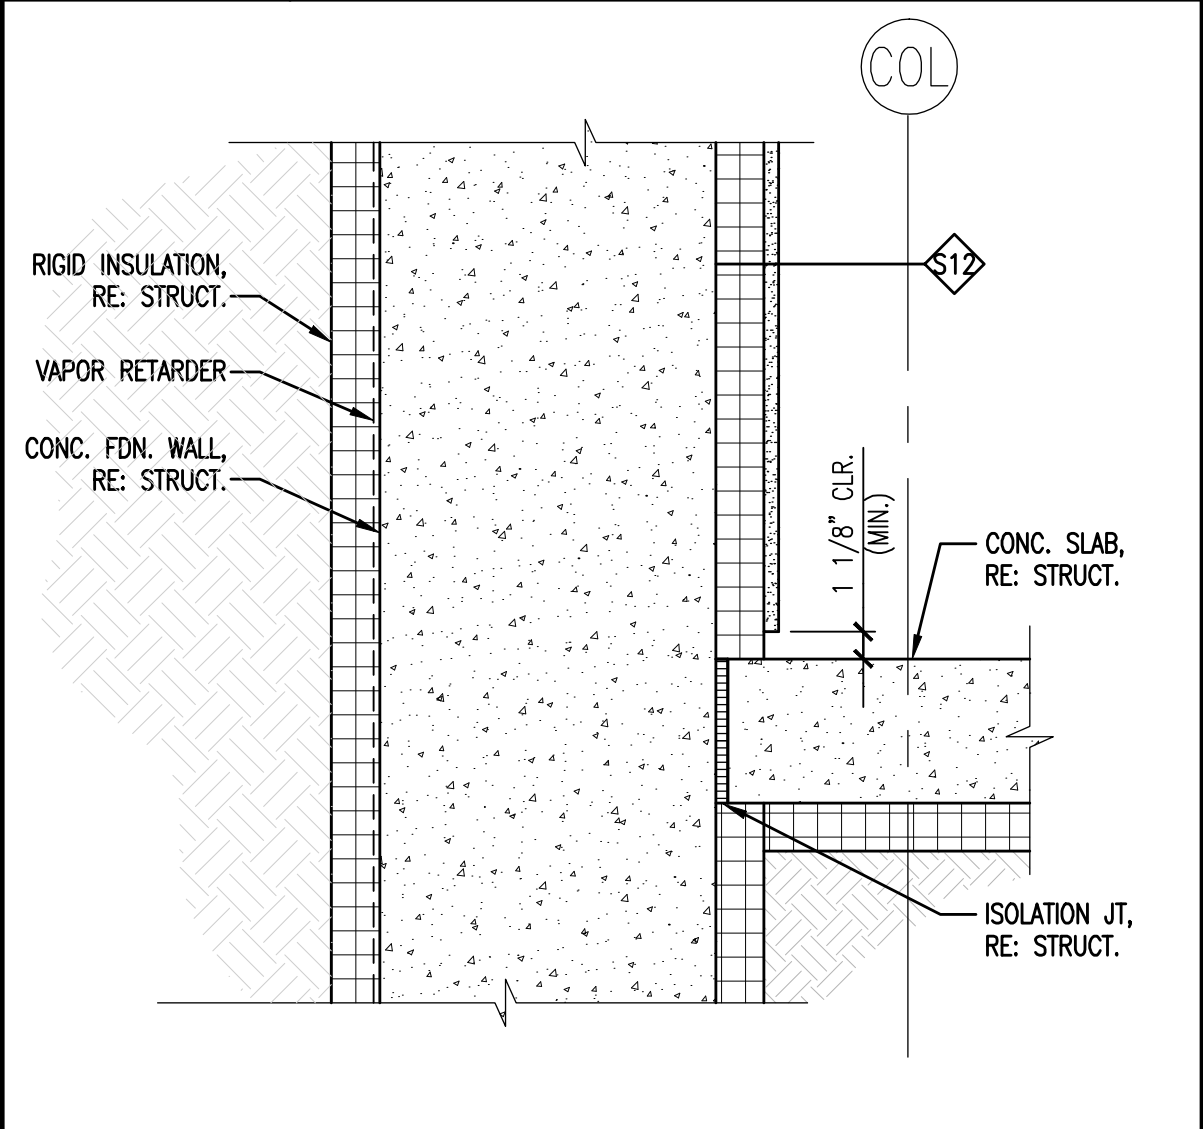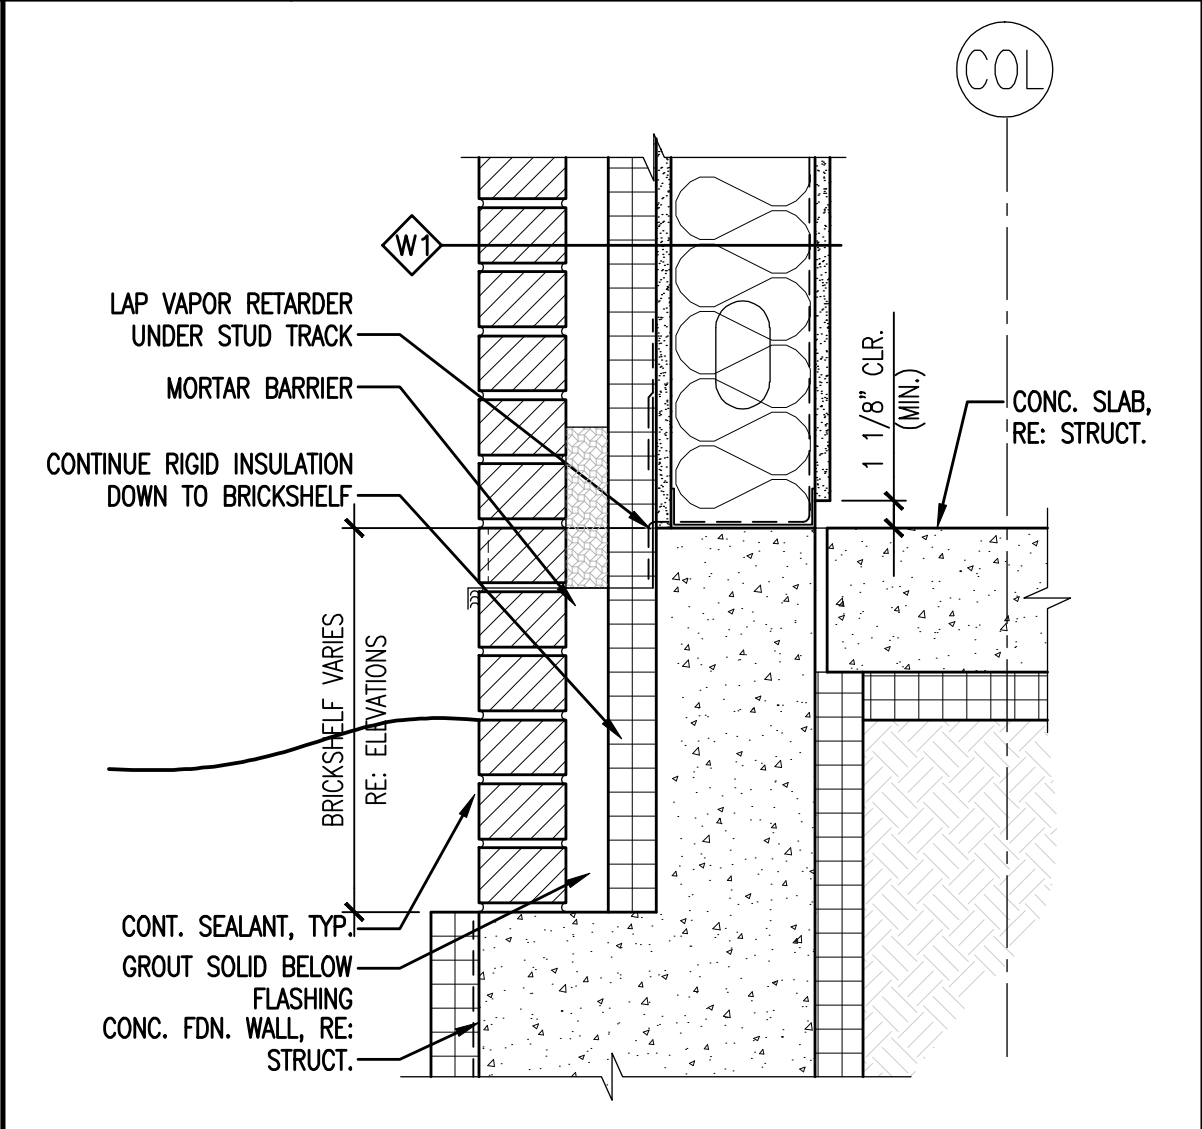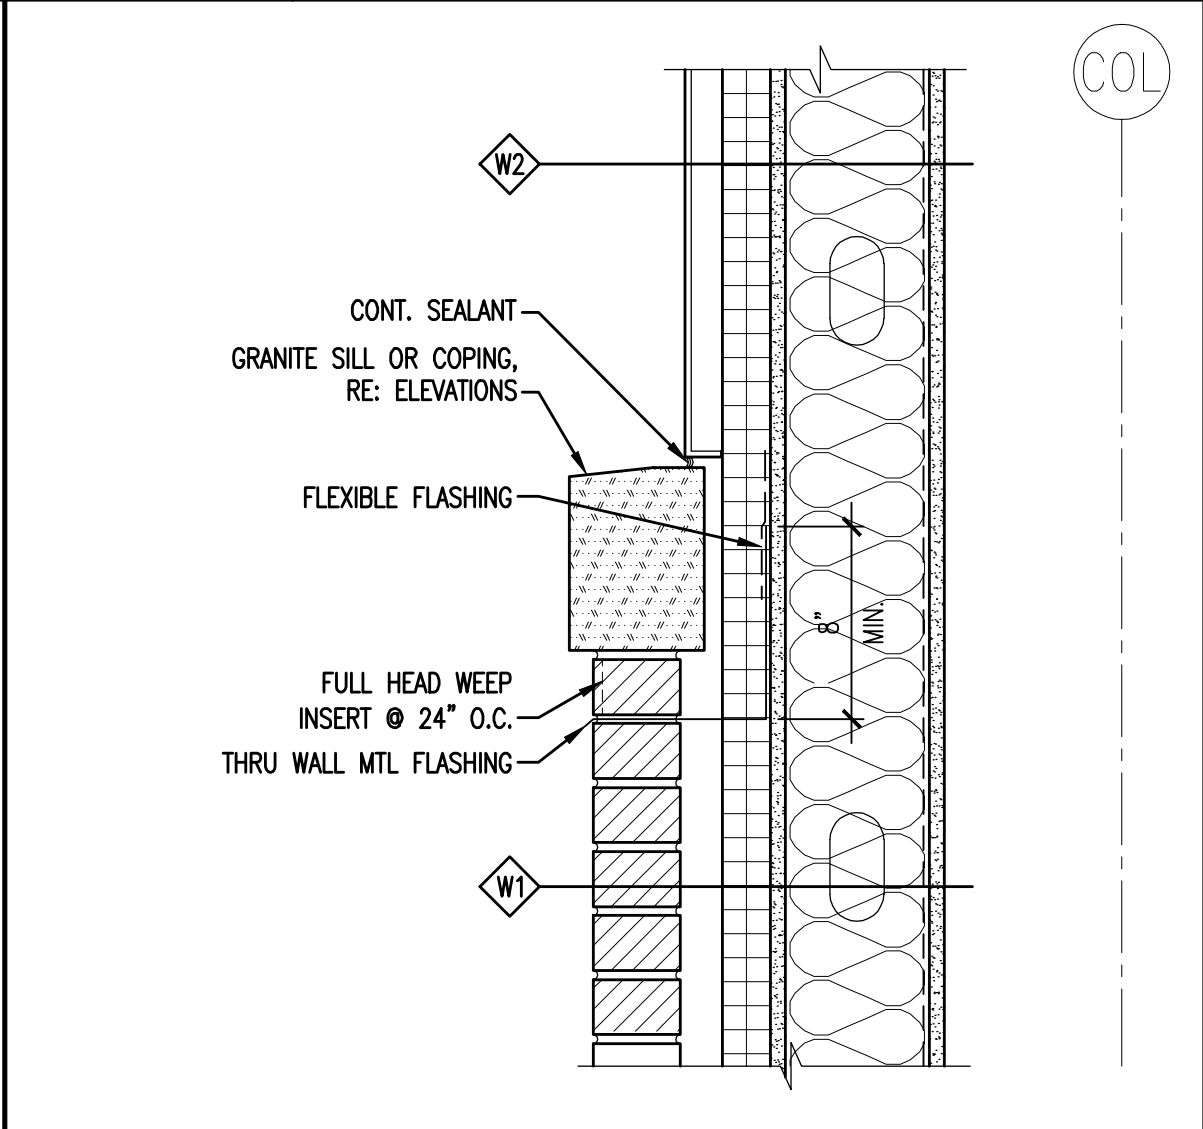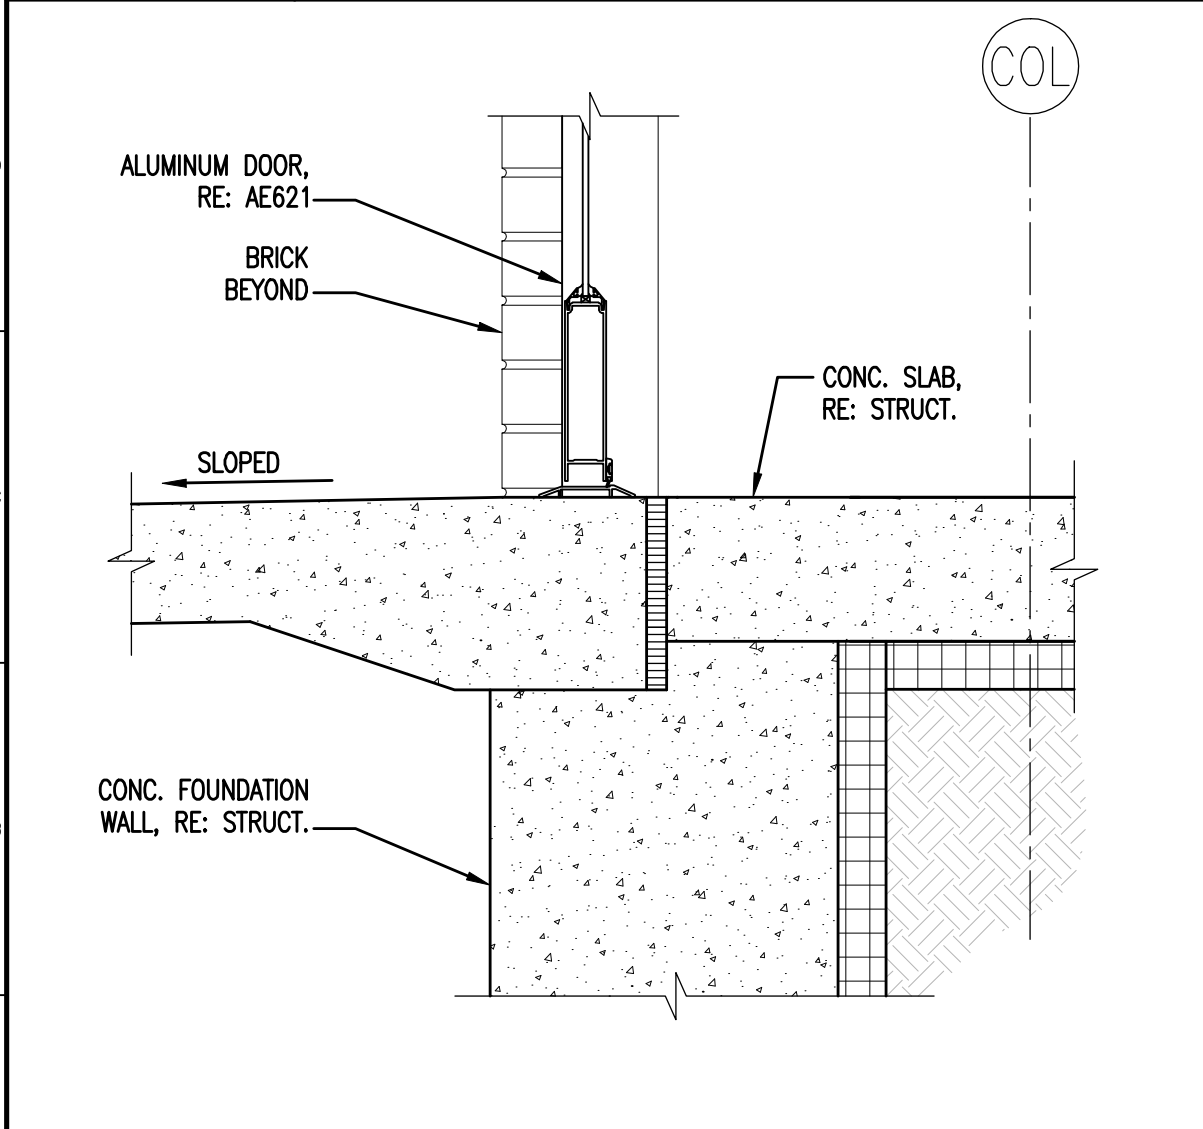

**A1** SECTION DETAIL @ EXT. DOOR THRESHOLD

**A4** SECTION DETAIL @ CORNICE

**A7** SECTION DETAIL @ BOTTOM OF EXT. WALL

**A10** SECTION DETAIL @

3" = 1'-0" -

1 1/2" = 1'-0" -

1 1/2" = 1'-0" -

1 1/2" = 1'-0" -

**GENERAL NOTES:**

1. SEE G1001 FOR PROJECT GENERAL NOTES.

**SM SRT**  
 ARCHITECTURE ENGINEERING PLANNING  
 SHWRT  
 144 Fore Street/P.O. Box 618  
 Portland, Maine 04104  
 tel. (207) 772-3846  
 fax. (207) 772-1070

PROJECT TITLE: MAINE TURNPIKE AUTHORITY ADMINISTRATION BUILDING PORTLAND, MAINE  
 CURRENT ISSUE STATUS: ISSUED FOR BIDDING/CONSTRUCTION 7-9-07

GRAPHIC SCALE: 0" = 1"  
 SCALE: AS NOTED  
 PROJECT MANAGER: SLB  
 JC/DRAWN BY: TCM/TCM  
 A/E OF RECORD: SLB  
 PROJECT NO: 06016  
 DATE: 7-9-07  
 SHEET TITLE: BUILDING AND WALL SECTION DETAILS  
 SHEET No. AE531