
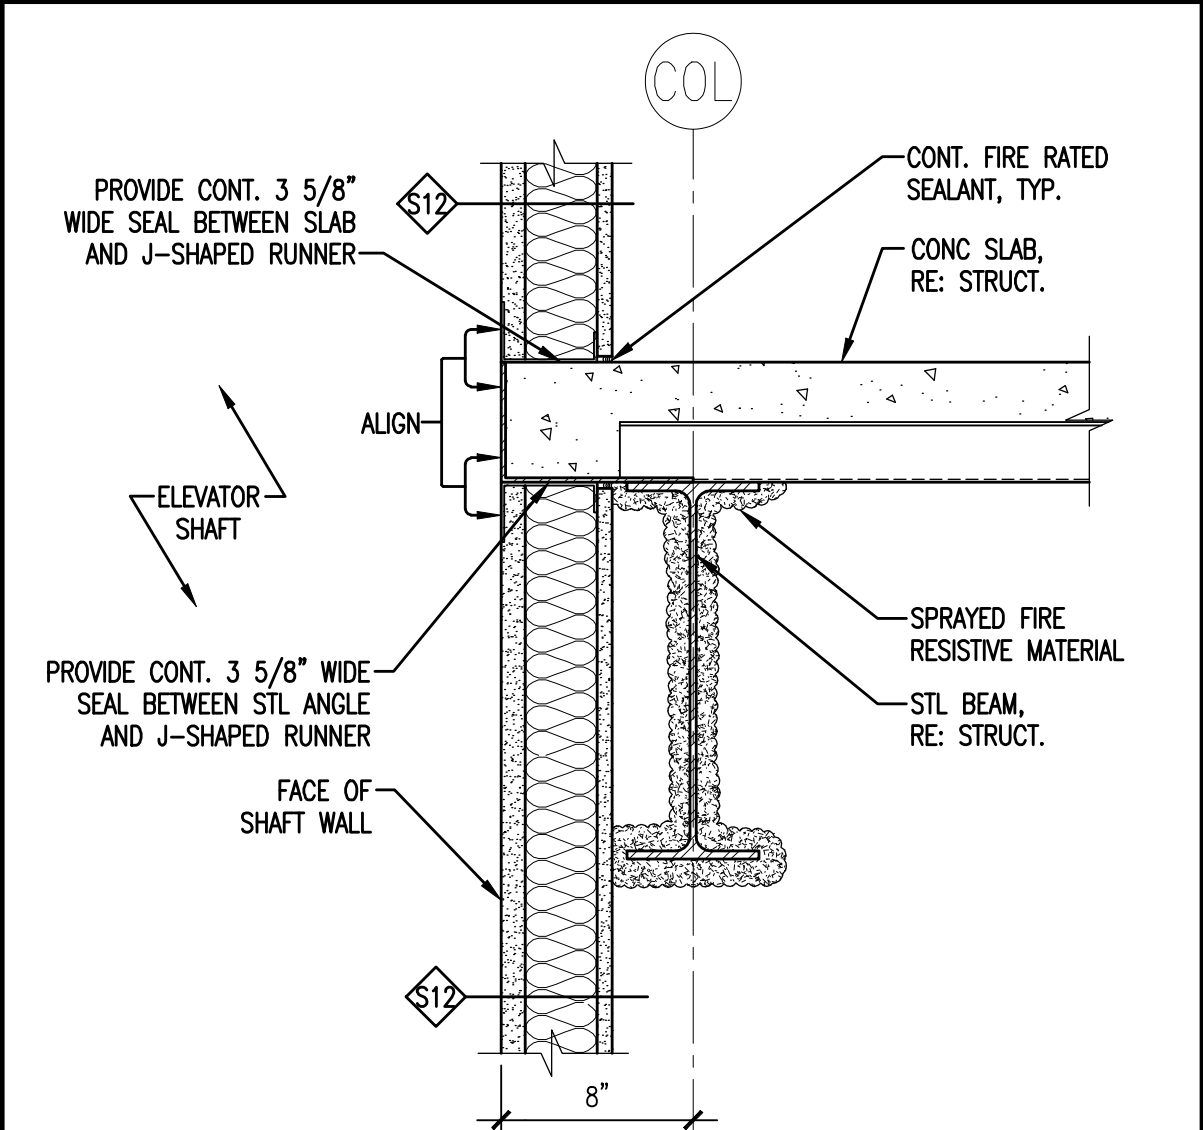
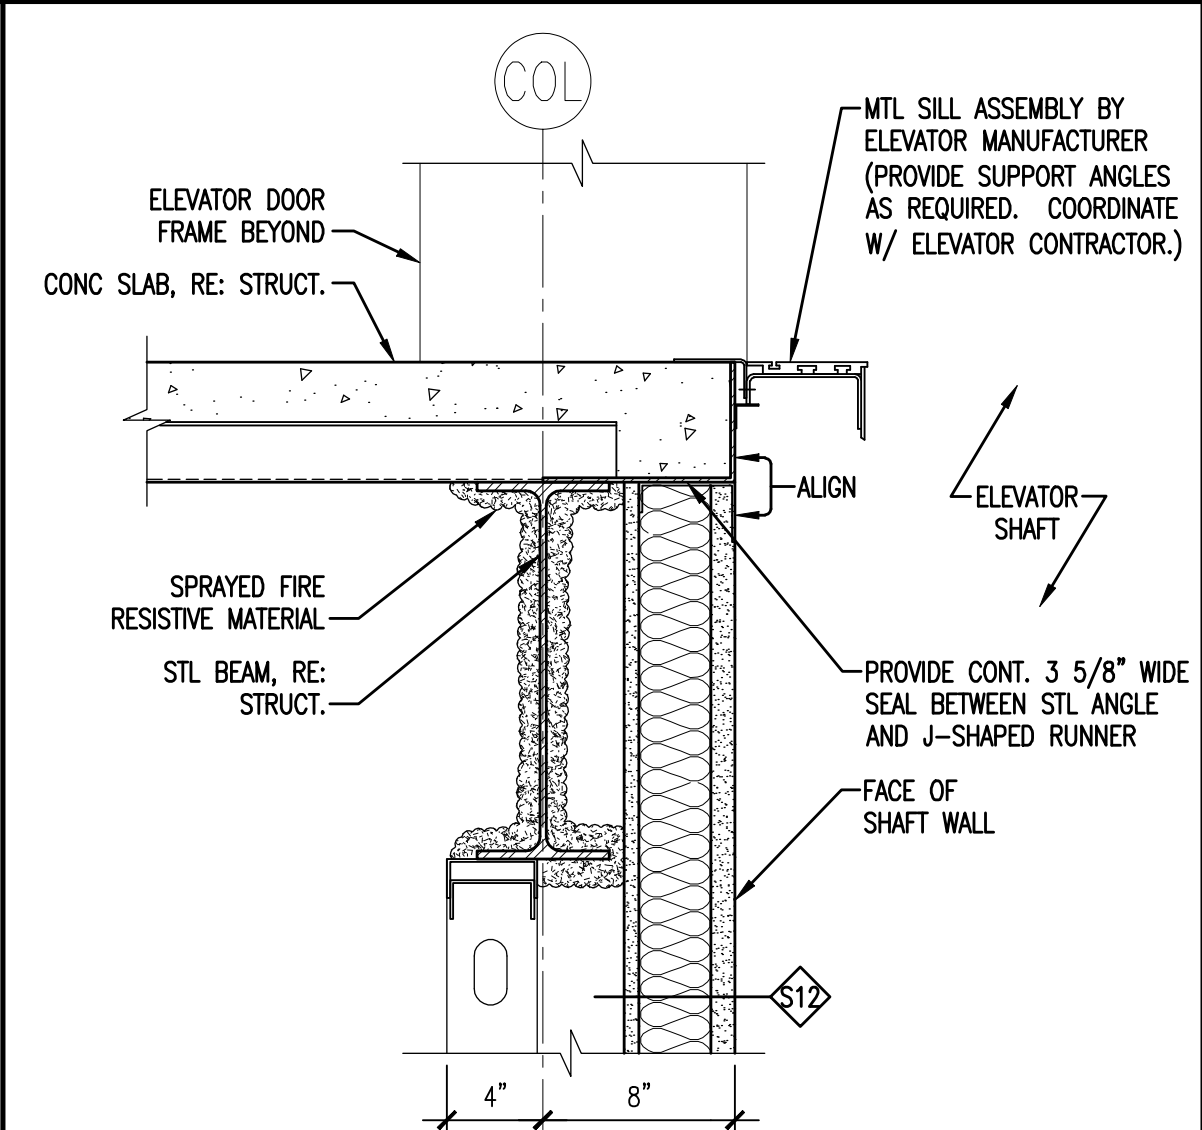
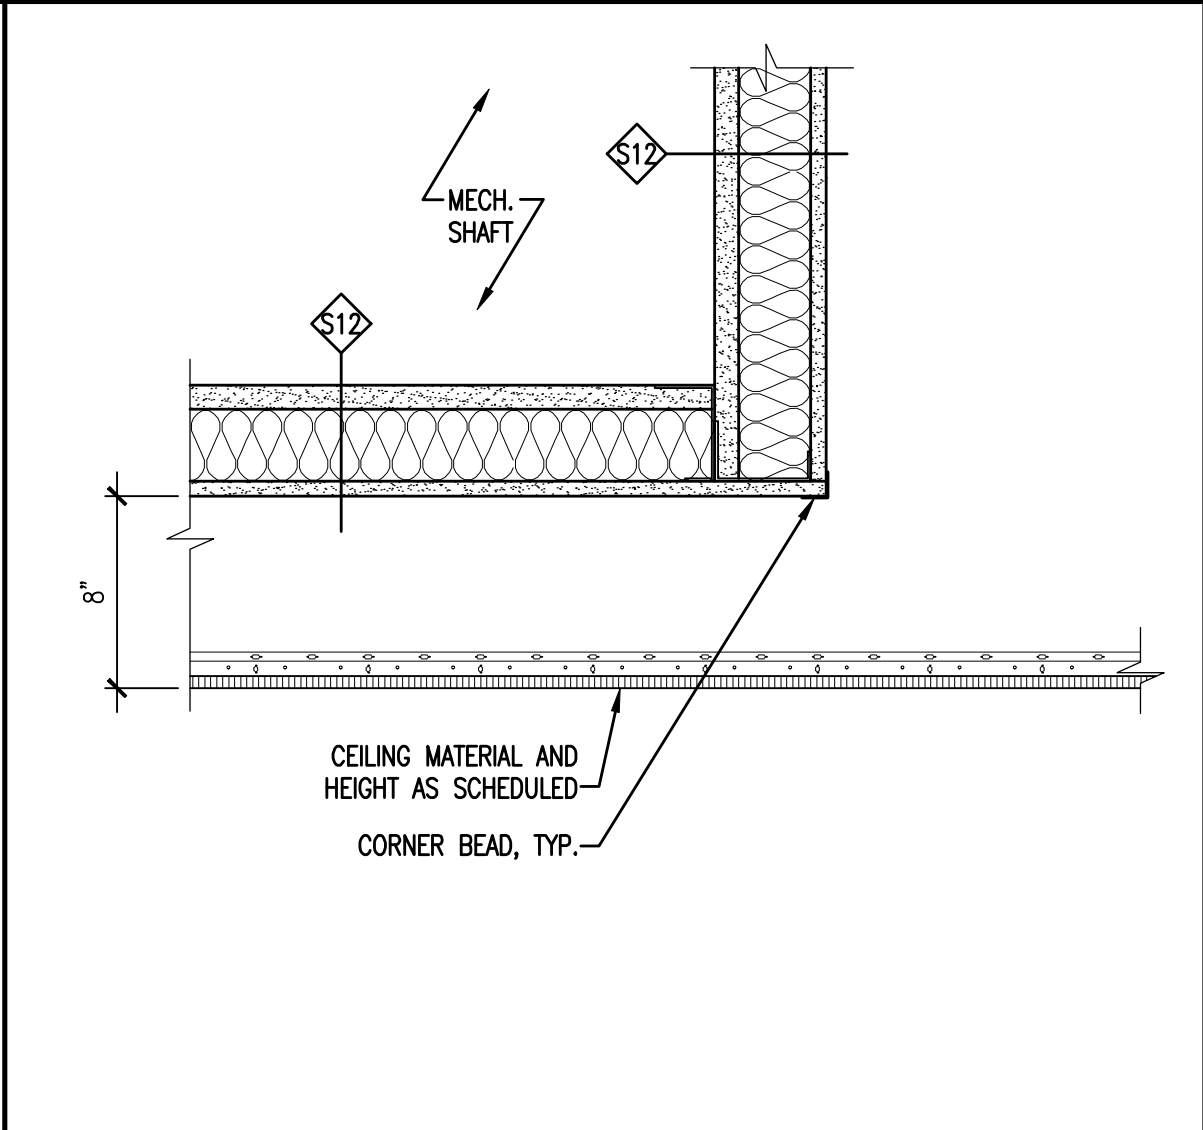






GENERAL NOTES:
1. SEE G1001 FOR PROJECT GENERAL NOTES.

SM SRT
ARCHITECTURE ENGINEERING PLANNING
SWRT
144 Fore Street/P.O. Box 618
Portland, Maine 04104
tel. (207) 772-3846
fax. (207) 772-1070

J1	—	J4	MECHANICAL SHAFT DETAIL	J7	ELEVATOR DOOR HEAD DETAIL	J10	MECHANICAL SHAFT DETAIL
1 1/2" = 1'-0"	—	1 1/2" = 1'-0"	—	1 1/2" = 1'-0"	—	1 1/2" = 1'-0"	—

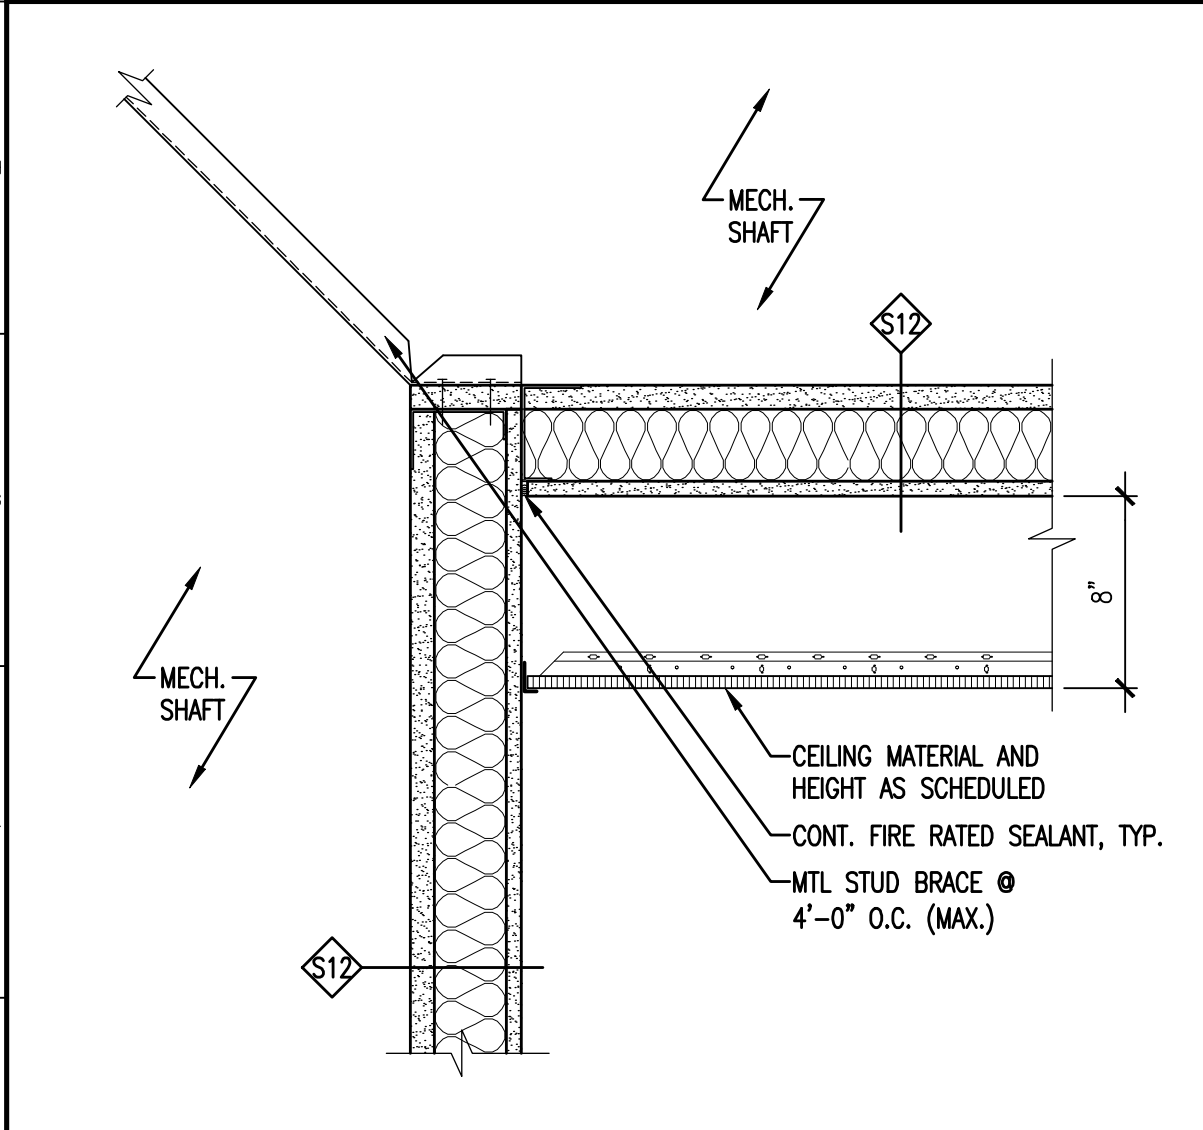

E1	MECHANICAL SHAFT DETAIL	E4	MECHANICAL SHAFT DETAIL	E7	ELEVATOR SHAFT DETAIL	E10	ELEVATOR SHAFT DETAIL
1 1/2" = 1'-0"	—	1 1/2" = 1'-0"	—	1 1/2" = 1'-0"	—	1 1/2" = 1'-0"	—

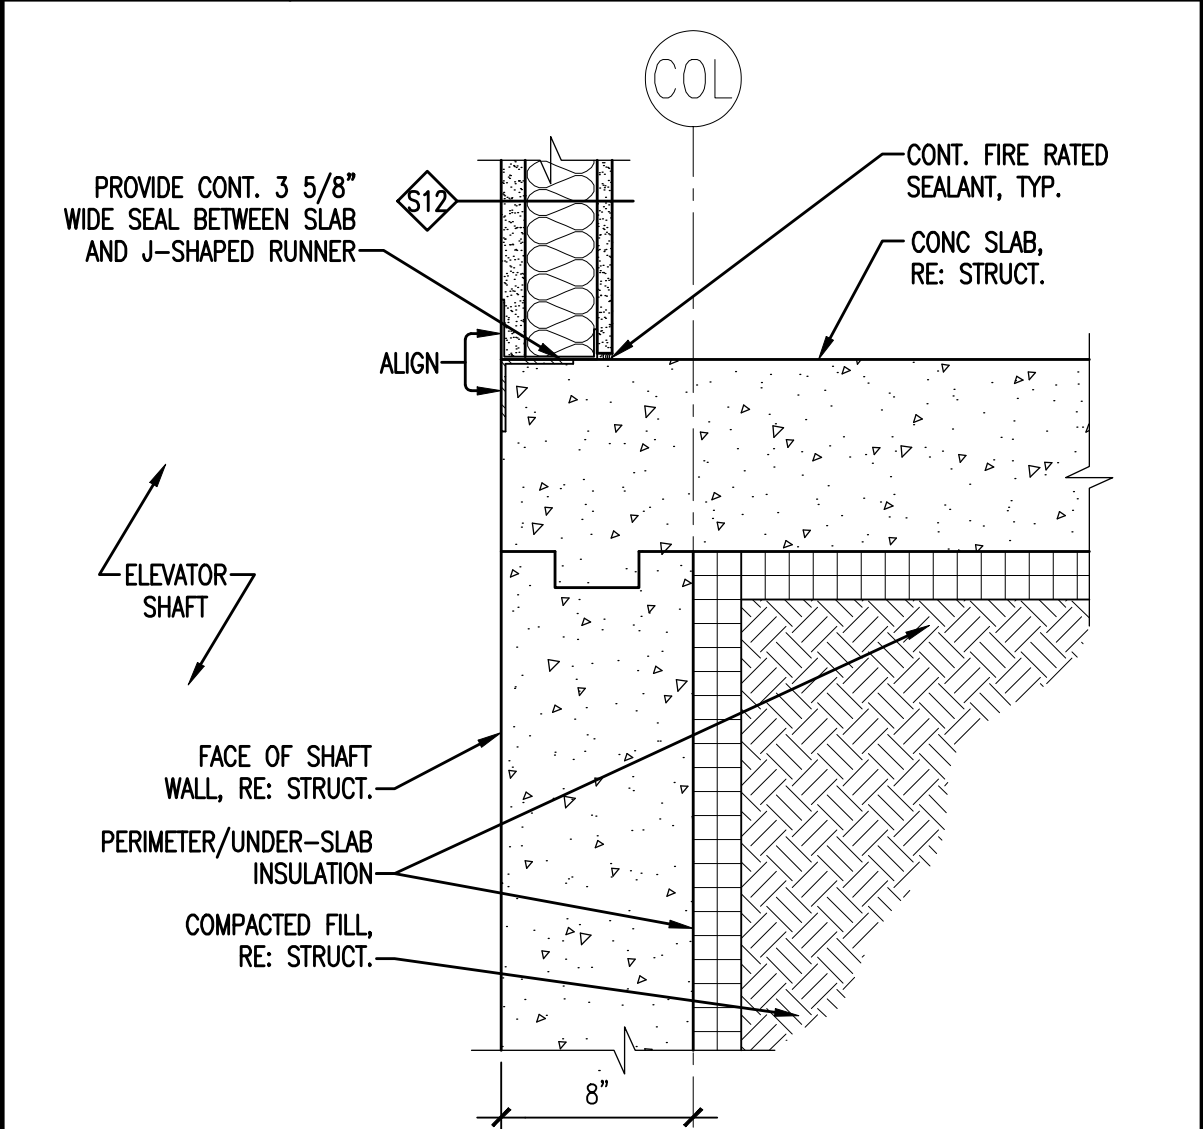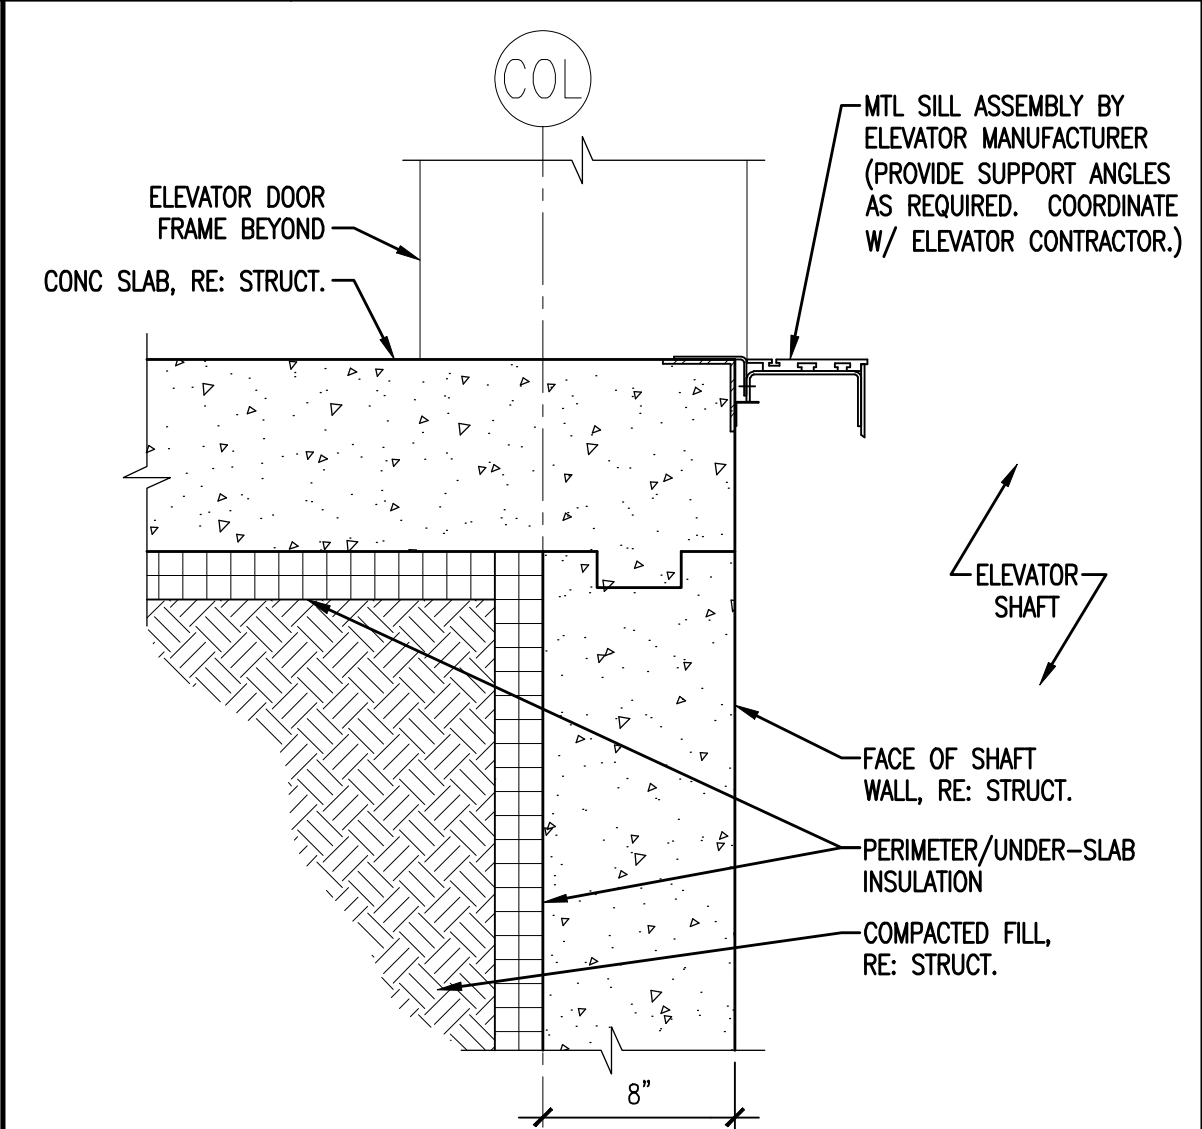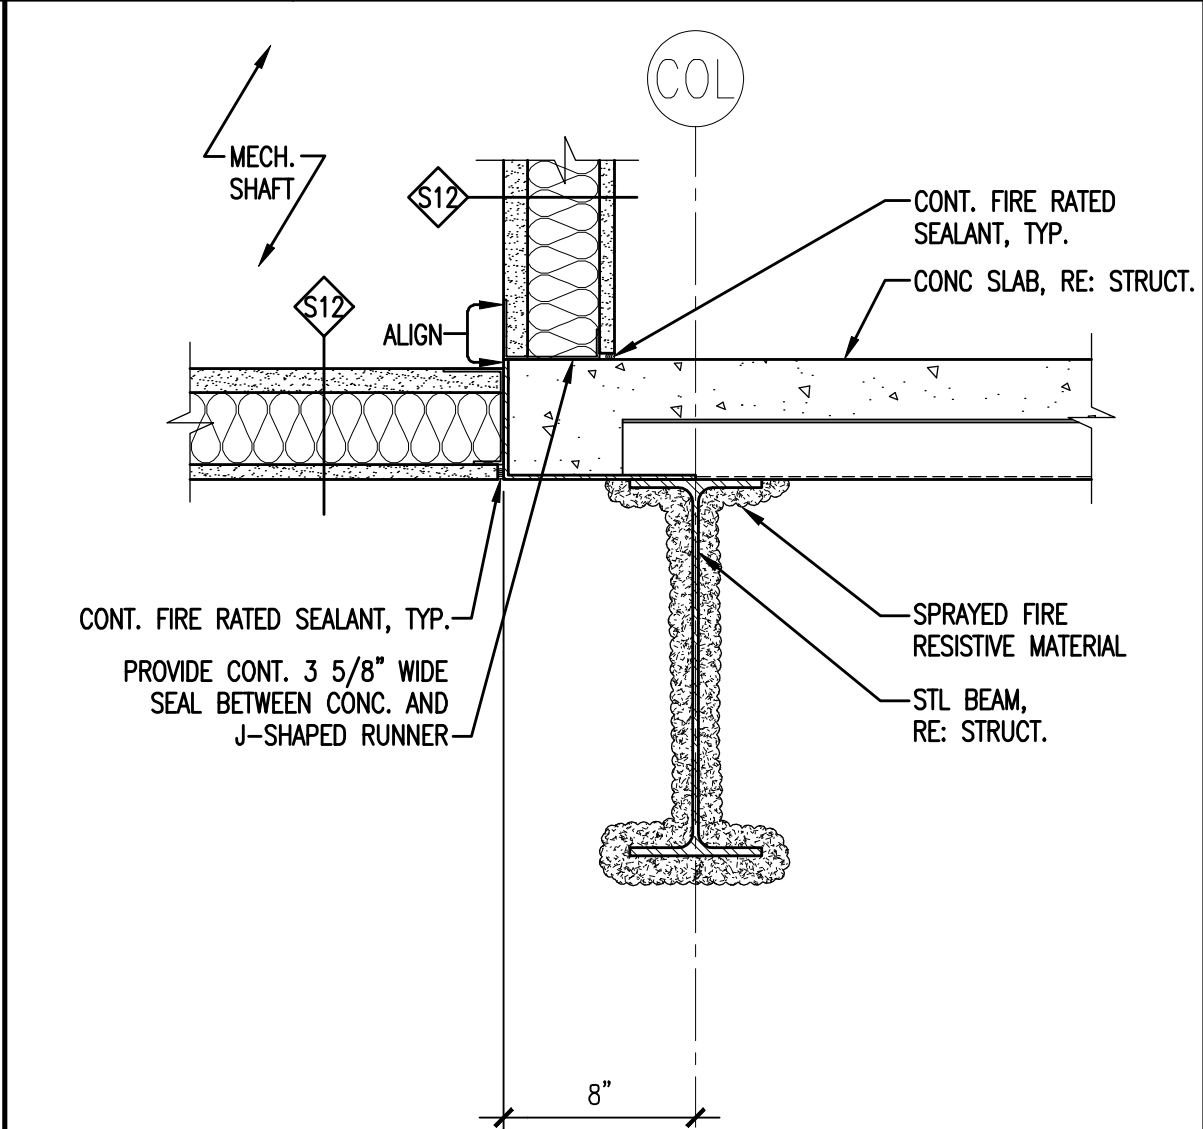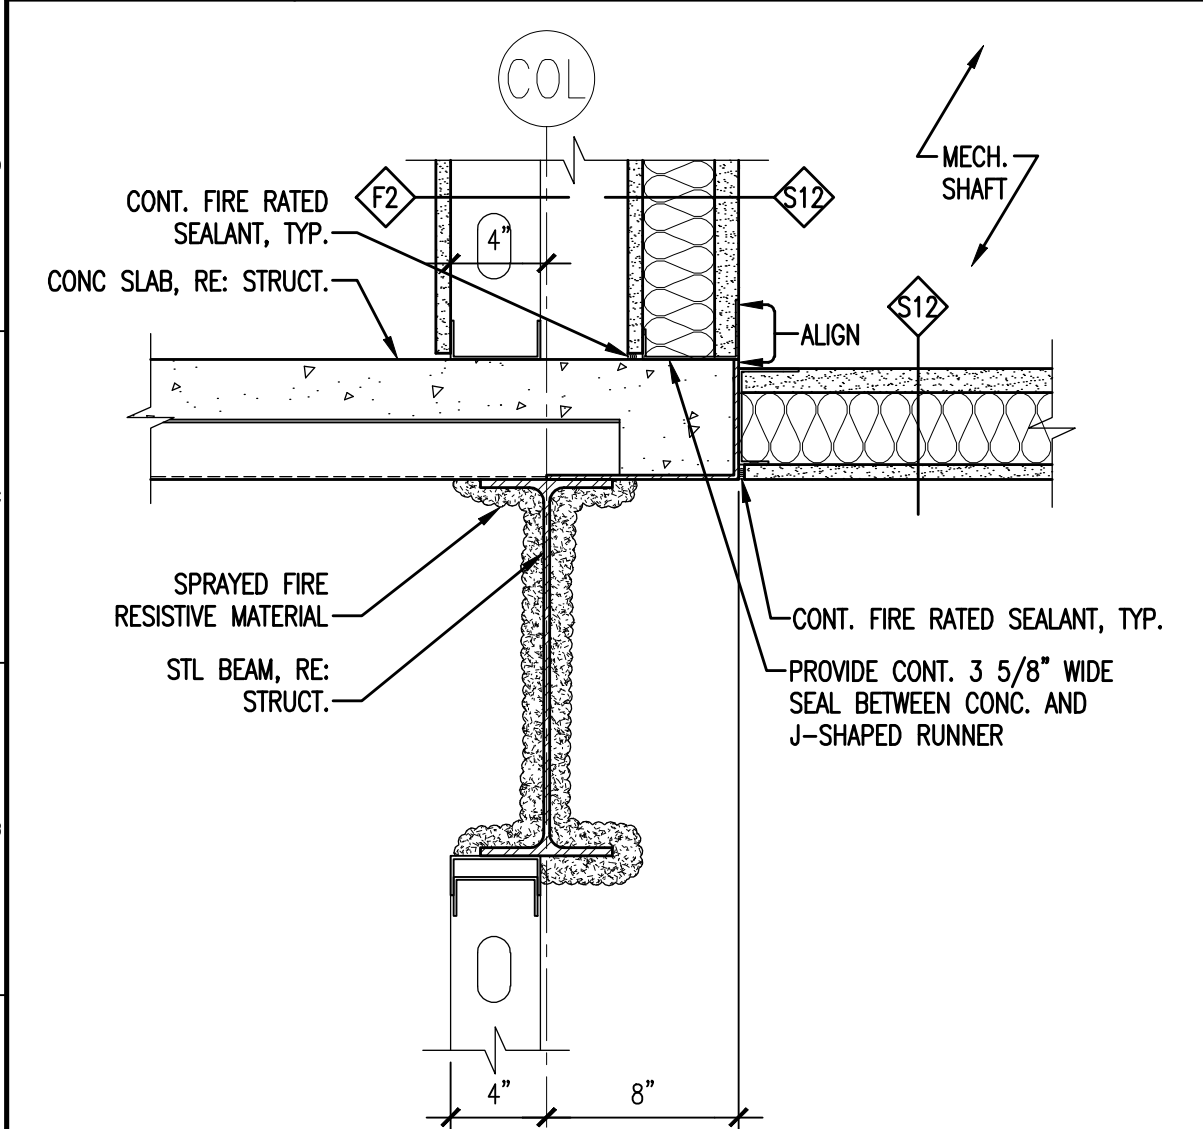

A1	MECHANICAL SHAFT DETAIL	A4	MECHANICAL SHAFT DETAIL	A7	ELEVATOR SHAFT DETAIL	A10	ELEVATOR SHAFT DETAIL
1 1/2" = 1'-0"	—	1 1/2" = 1'-0"	—	1 1/2" = 1'-0"	—	1 1/2" = 1'-0"	—

PROJECT TITLE: MAINE TURNPIKE AUTHORITY ADMINISTRATION BUILDING PORTLAND, MAINE
CURRENT ISSUE STATUS: ISSUED FOR BIDDING/CONSTRUCTION 7-9-07

0	BIDDING/CONSTRUCTION	7-9-07	DATE
REV	DESCRIPTION		
GRAPHIC SCALE: 0" 1"			
SCALE: AS NOTED			
PROJECT MANAGER: SLB			
JC/DRAWN BY: TCM/TCM			
A/E OF RECORD: SLB			
CAD FILE: AE535-06016			
PROJECT NO: 06016			
DATE: 7-9-07			
SHEET TITLE: BUILDING AND WALL SECTION DETAILS			
SHEET No. AE535			