



TYPICAL STAIR DETAIL

Scale: 3/4" = 1'-0"

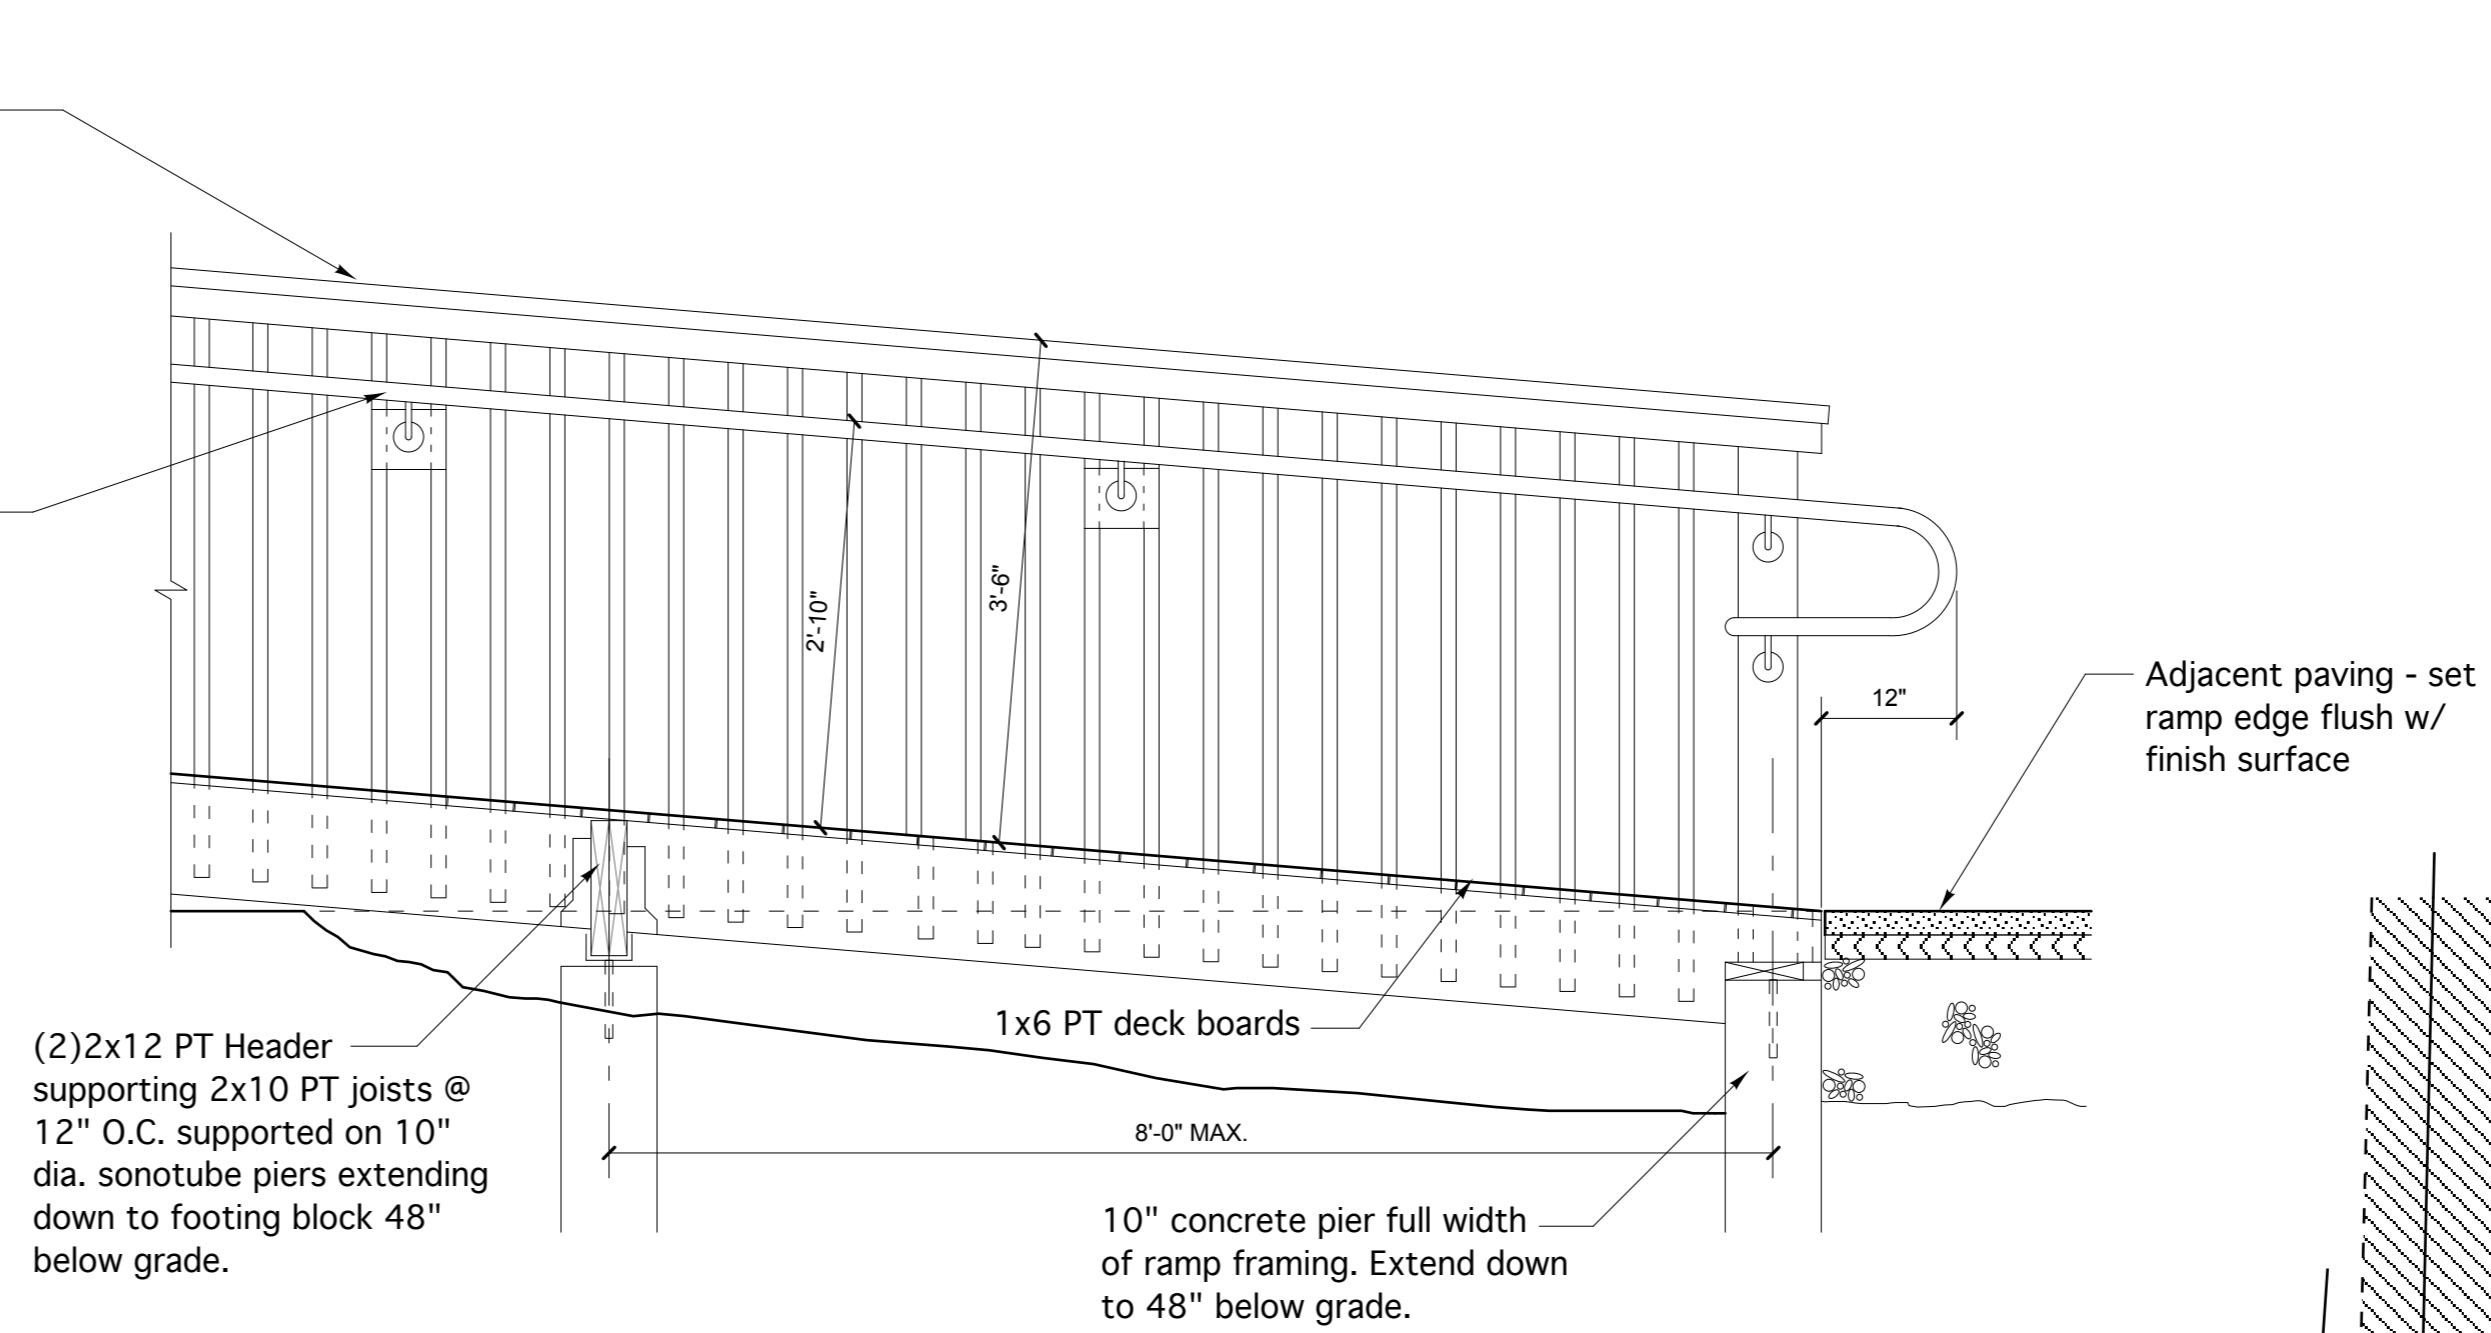

TYPICAL RAMP DETAIL

Scale: 3/4" = 1'-0"

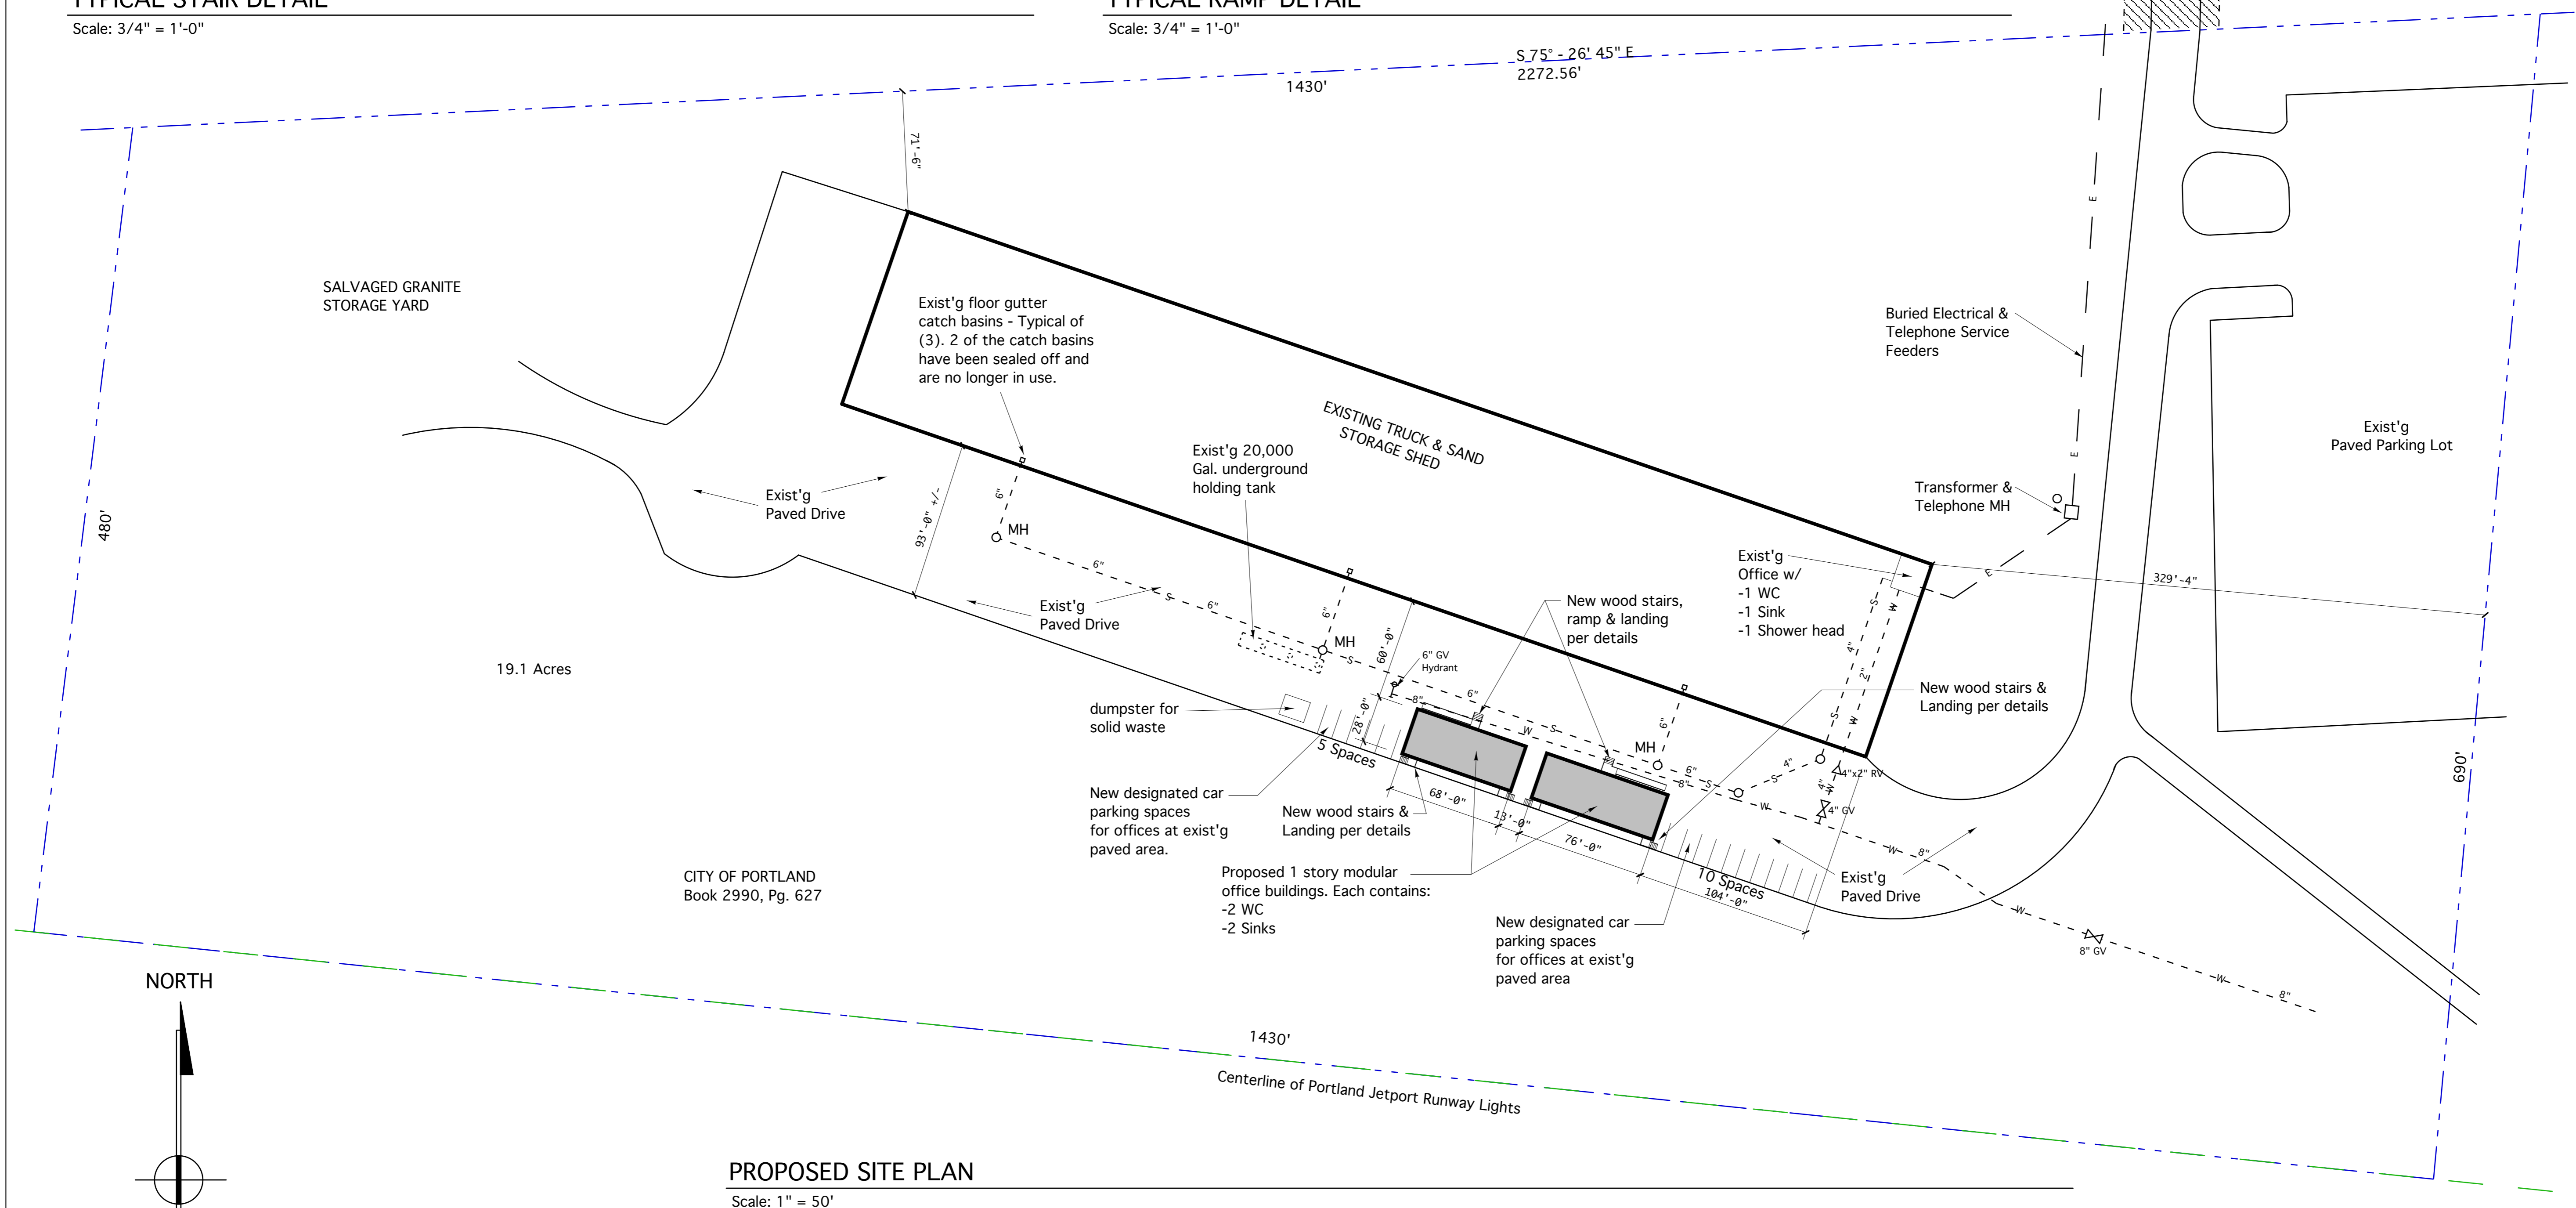

PROPOSED SITE PLAN

Scale: 1" = 50'