



ALPHAarchitects
 17 CHESTNUT STREET
 PORTLAND, ME 04101
 PHONE: 207.761.9500
 FAX: 207.761.9595
 design@alphaarchitects.com

COPYRIGHT


Reuse or reproduction of the contents of this document is not permitted without written permission of ALPHAARCHITECTS

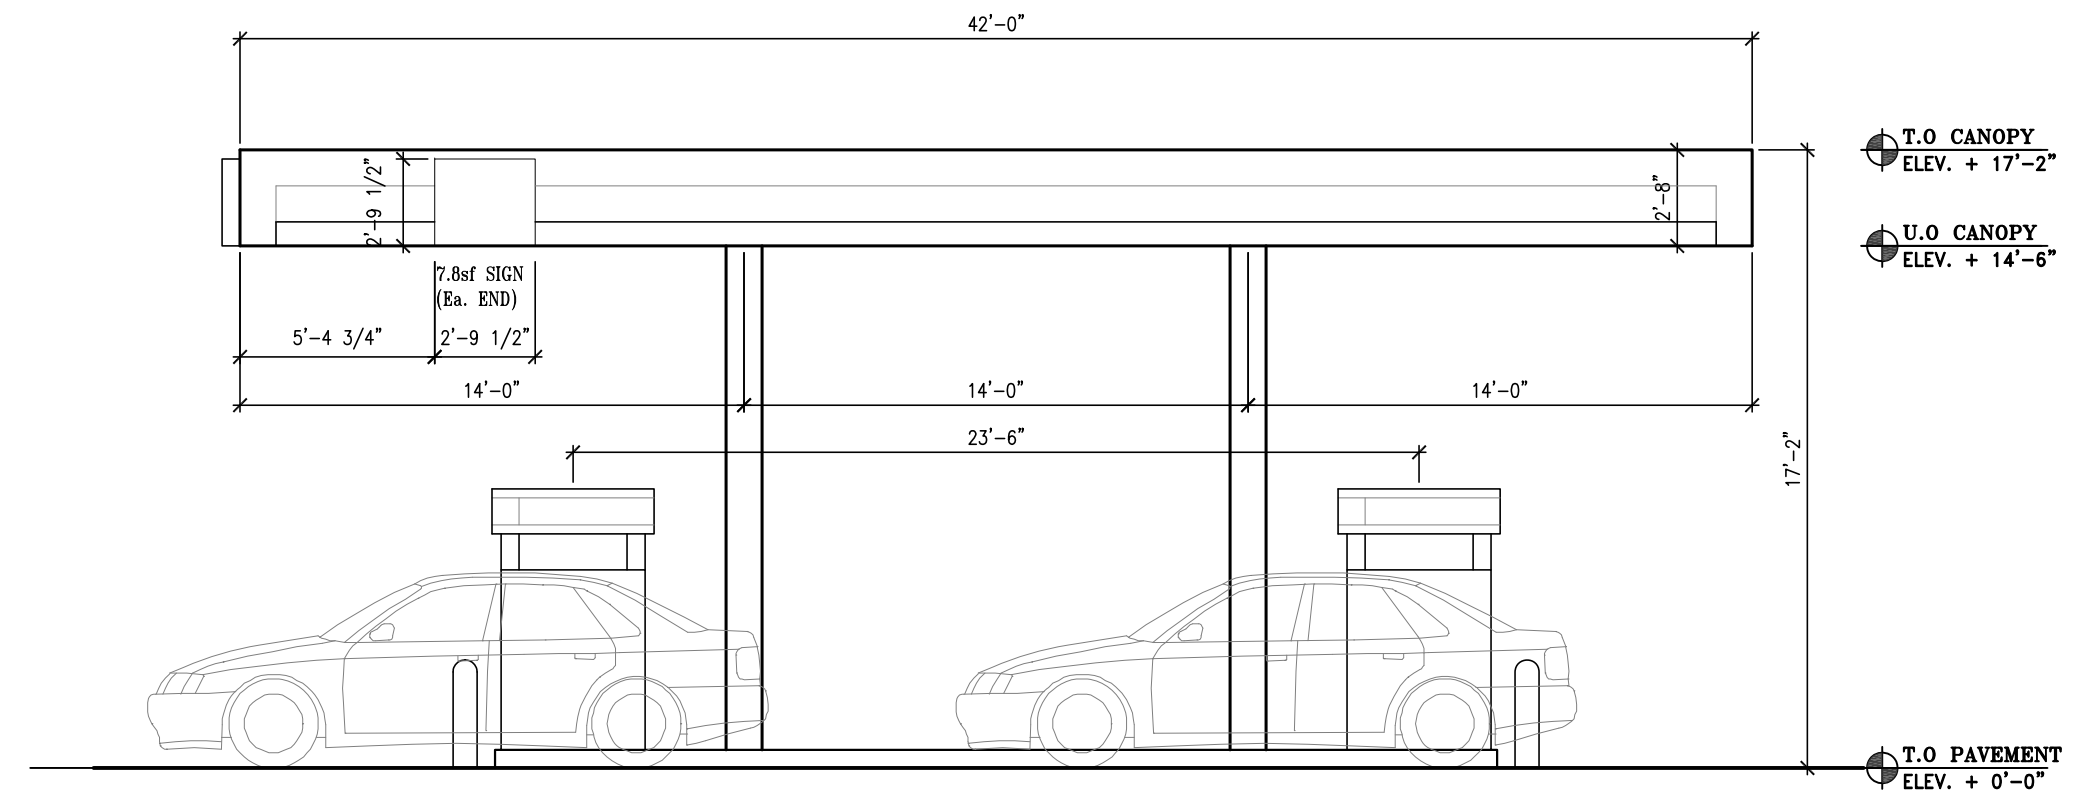


GAS CANOPY SIDE ELEVATION FROM CONGRESS ST.
 SCALE: 3/16" = 1'-0"

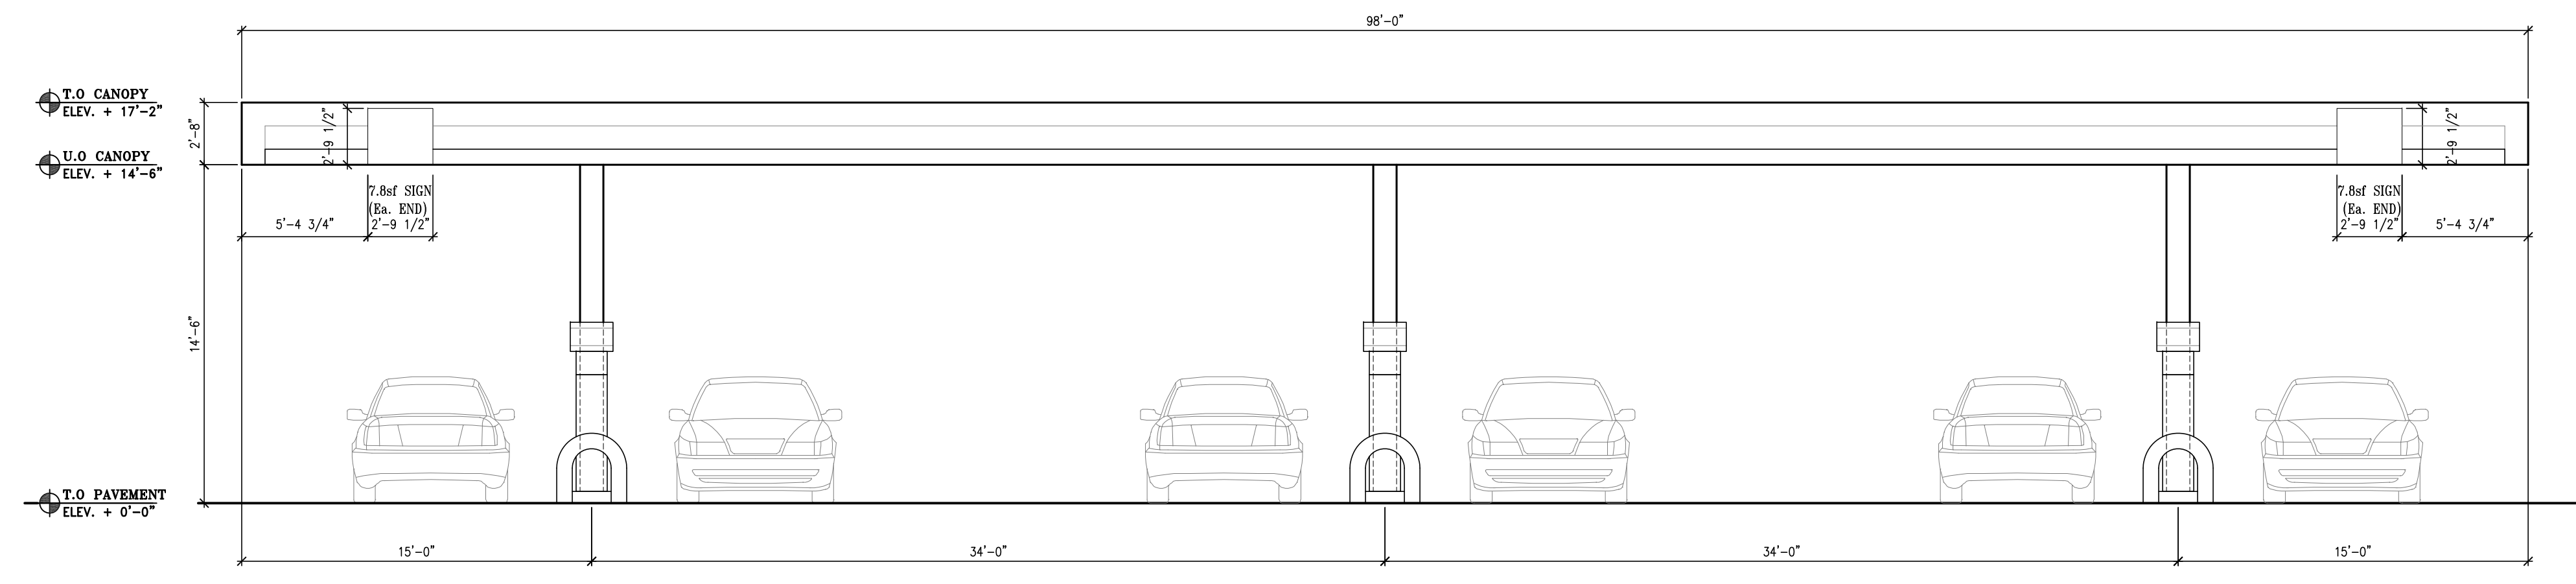

GAS CANOPY FRONT ELEVATION
 SCALE: 3/16" = 1'-0"

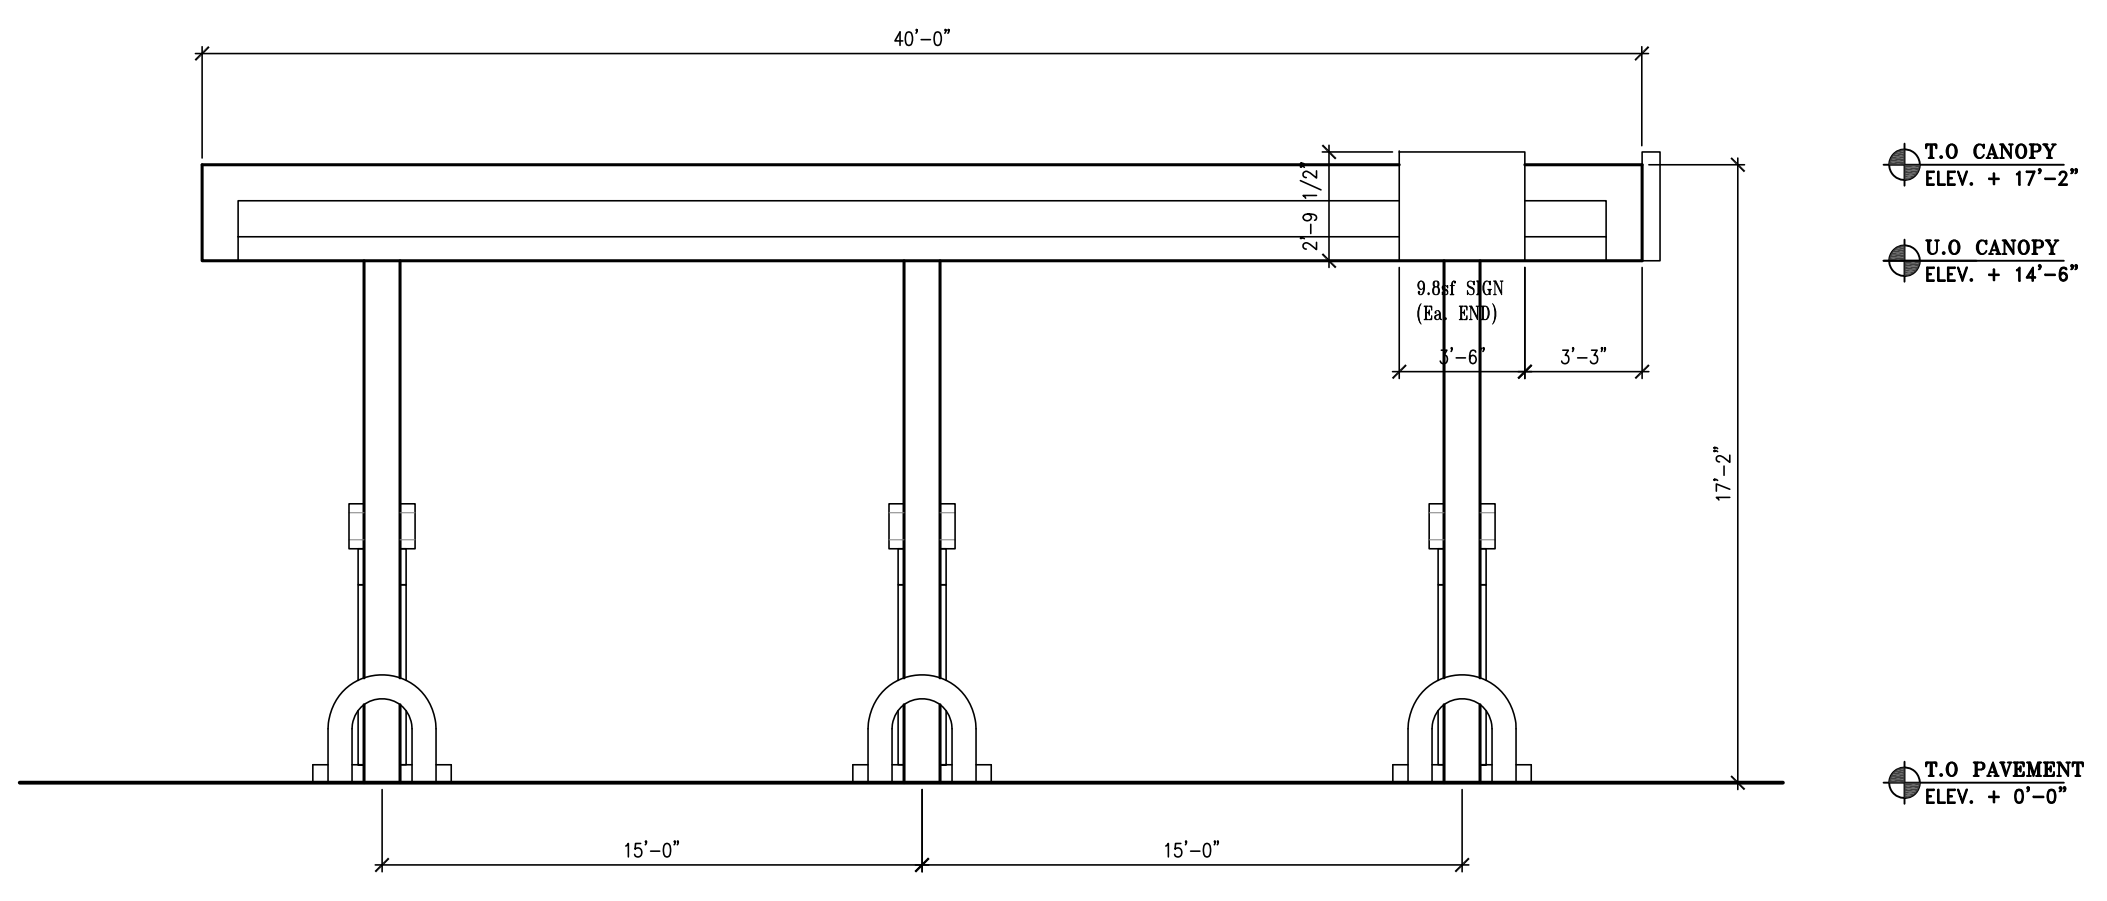

DIESEL CANOPY FRONT ELEVATION
 SCALE: 3/16" = 1'-0"

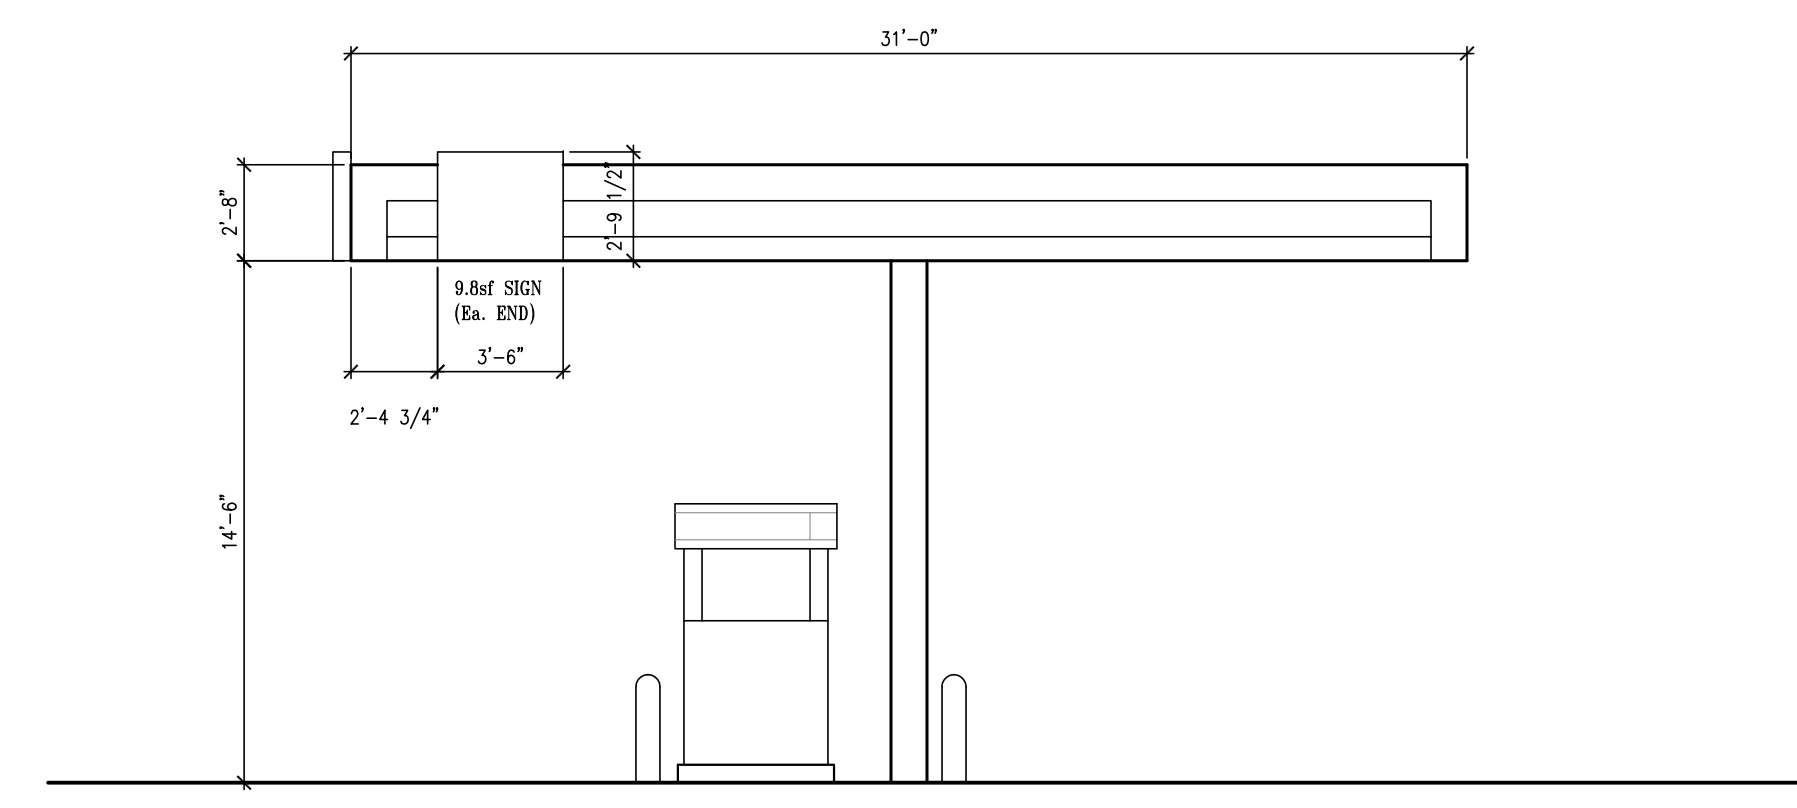

DIESEL CANOPY SIDE ELEVATION
 SCALE: 3/16" = 1'-0"

Portland Property Holdings LLC
 2282 Congress Street
 Portland, ME. 04102

JOB: 12132

ISSUE DATE	
PRELIM	03-27-13
P BOARD	-
SFMO	09-04-14
CD's	-
REV. 1	-
PRINT	07-07-15

CANOPY ELEVATIONS
A2.2

07-07-15