

ALPHAarchitects
 17 CHESTNUT STREET
 PORTLAND, ME 04101
 PHONE: 207.761.9500
 FAX: 207.761.9595
 design@alphaarchitects.com

COPYRIGHT

Reuse or reproduction of the contents of this document is not permitted without written permission of ALPHAARCHITECTS



Portland Property Holdings LLC
 2282 Congress Street
 Portland, ME. 04102


JOB: 12132

ISSUE DATE	
PRELIM	03-27-13
P BOARD	-
SFMO	09-04-14
CD's	-
REV. 1	-
PRINT	07-07-15


WALL SECTIONS

A3.2


07-07-15

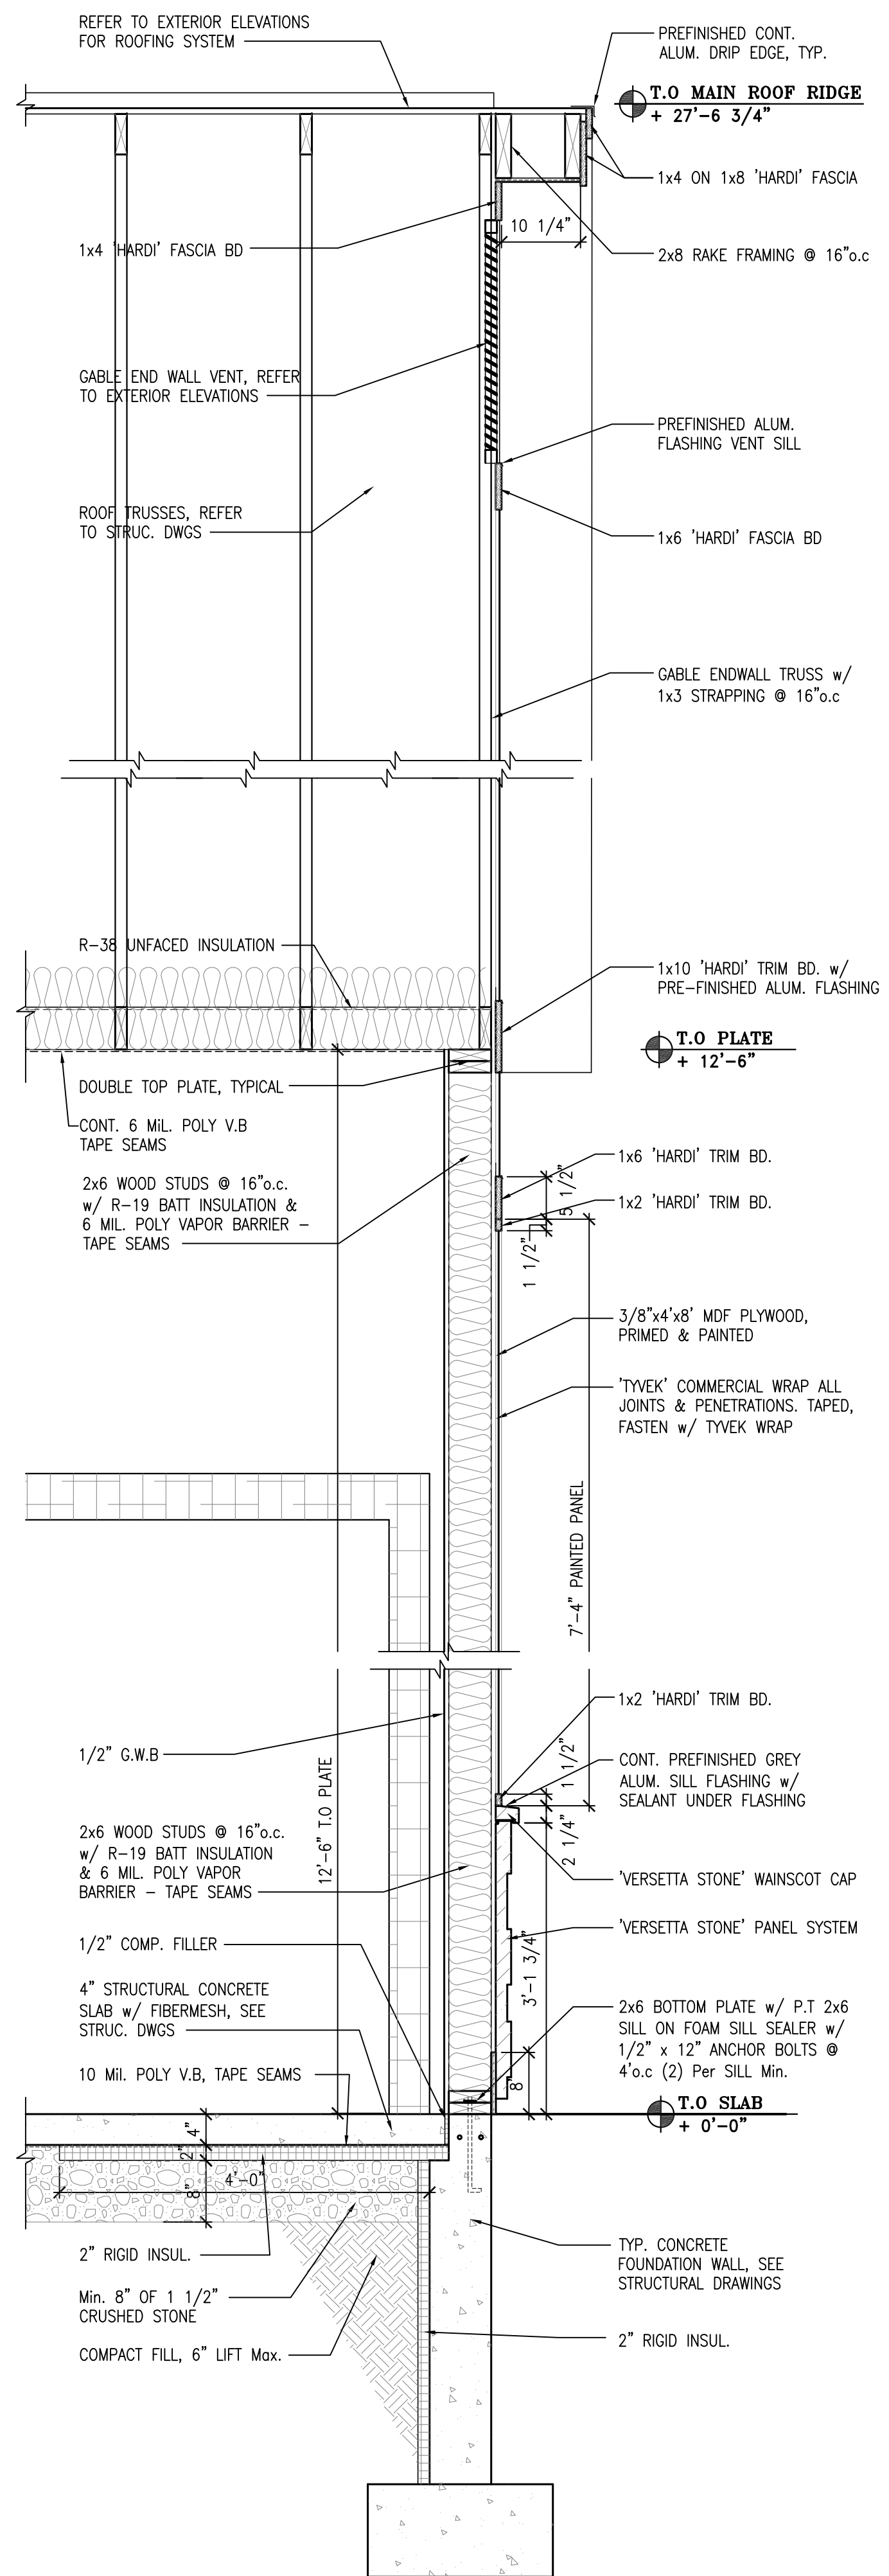

1 WALL SECTION
 A3.2 SCALE: 3/4" = 1'-0"

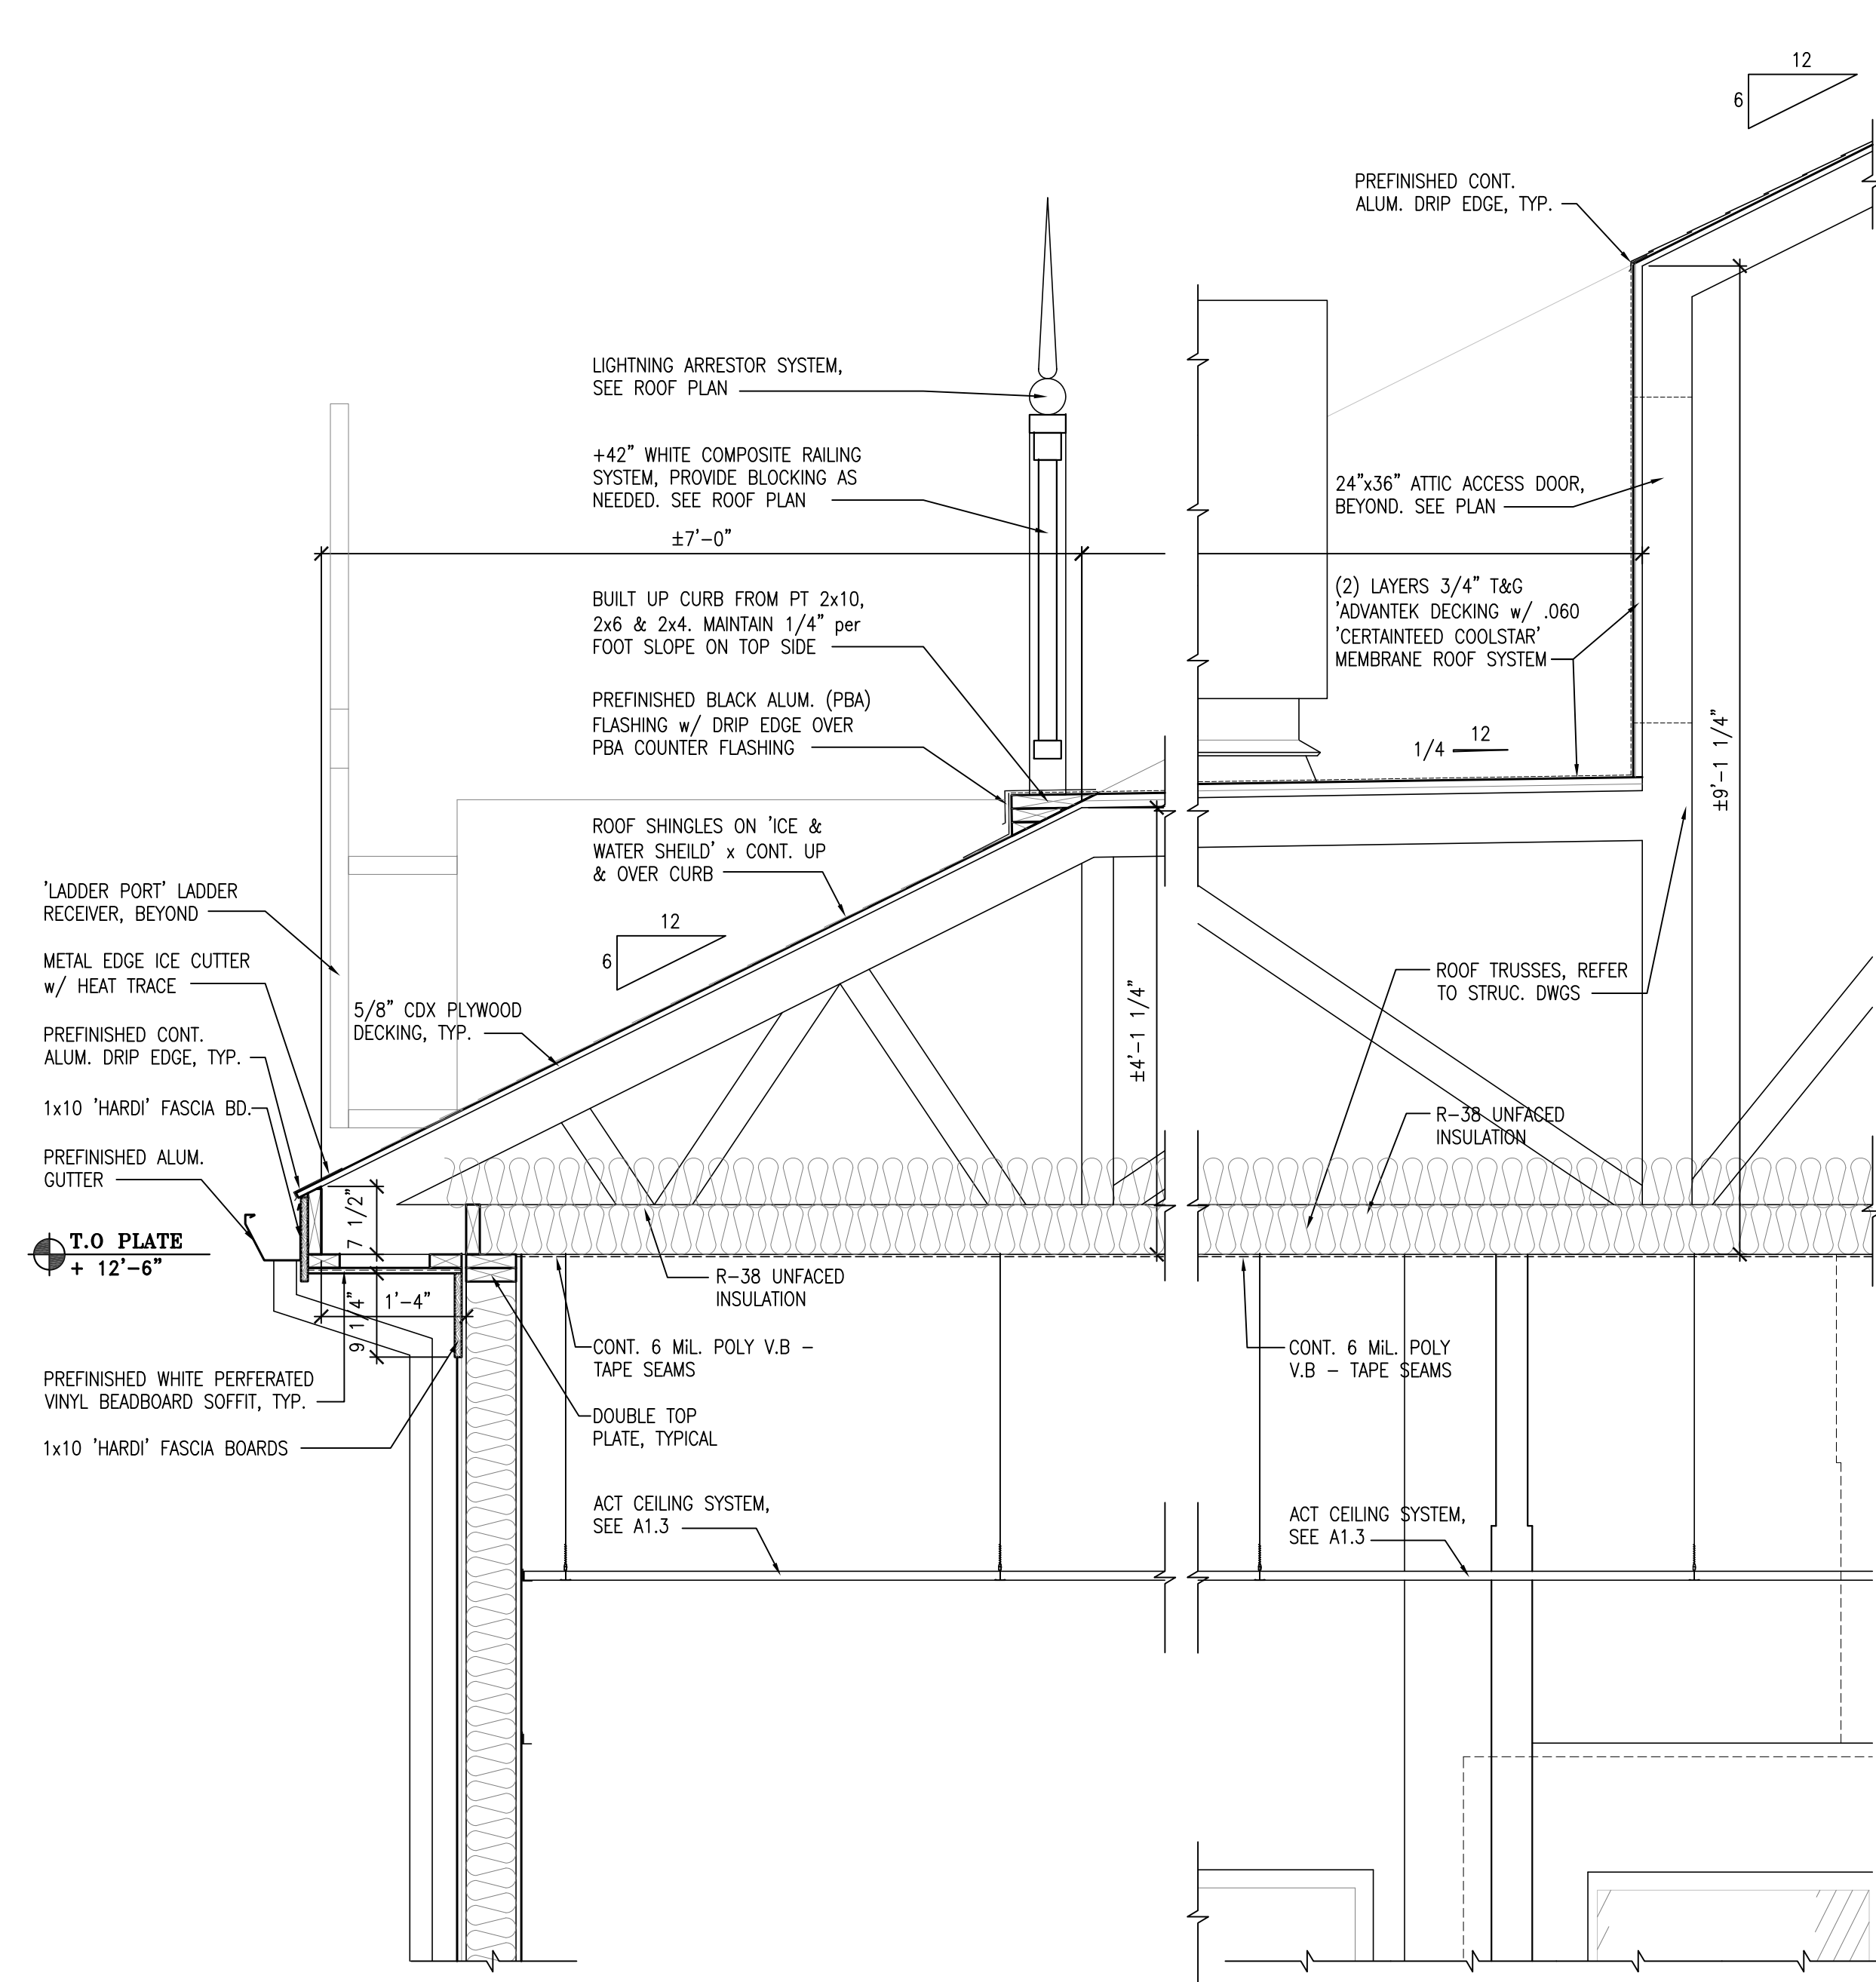

2 WALL SECTION
 A3.2 SCALE: 3/4" = 1'-0"

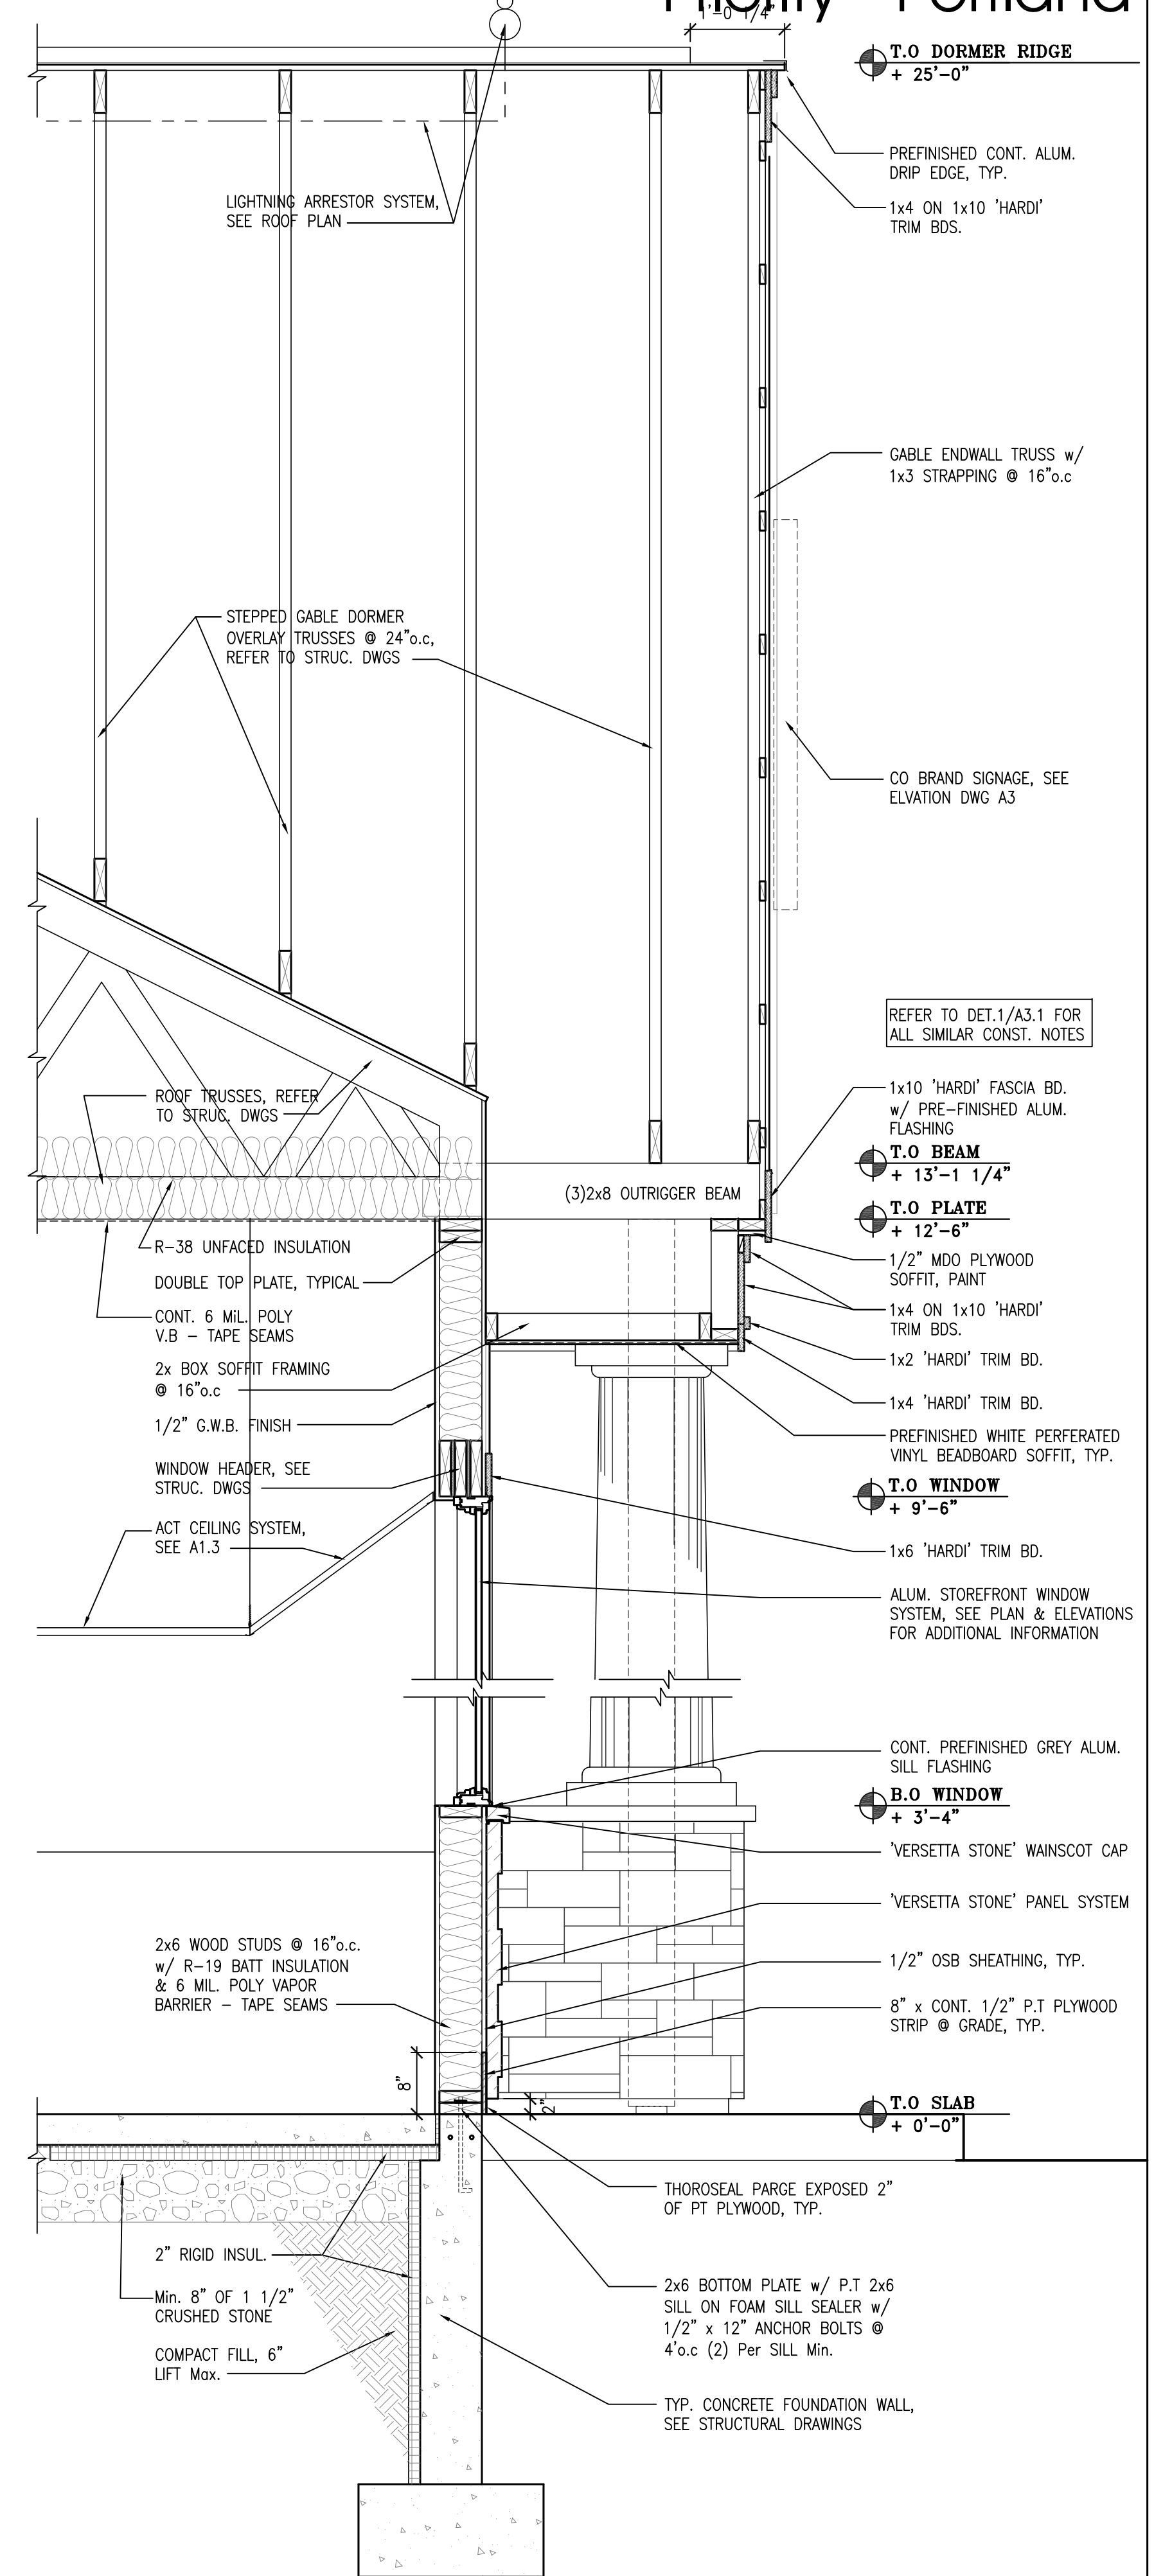

3 WALL SECTION
 A3.2 SCALE: 3/4" = 1'-0"