

ALPHAarchitects
 17 CHESTNUT STREET
 PORTLAND, ME 04101
 PHONE: 207.761.9500
 FAX: 207.761.9595
 design@alphaarchitects.com

COPYRIGHT
 Reuse or reproduction of the contents of
 this document is not permitted without
 written permission of ALPHA ARCHITECTS




Portland Property Holdings LLC
 2282 Congress Street
 Portland, ME. 04102


JOB: 12132

ISSUE DATE	
PRELIM	03-27-13
P BOARD	-
SFMO 2	10-16-15
CD's	-
REV. 1	10-16-15
PRINT	10-16-15


WALL SECTIONS
A3.2

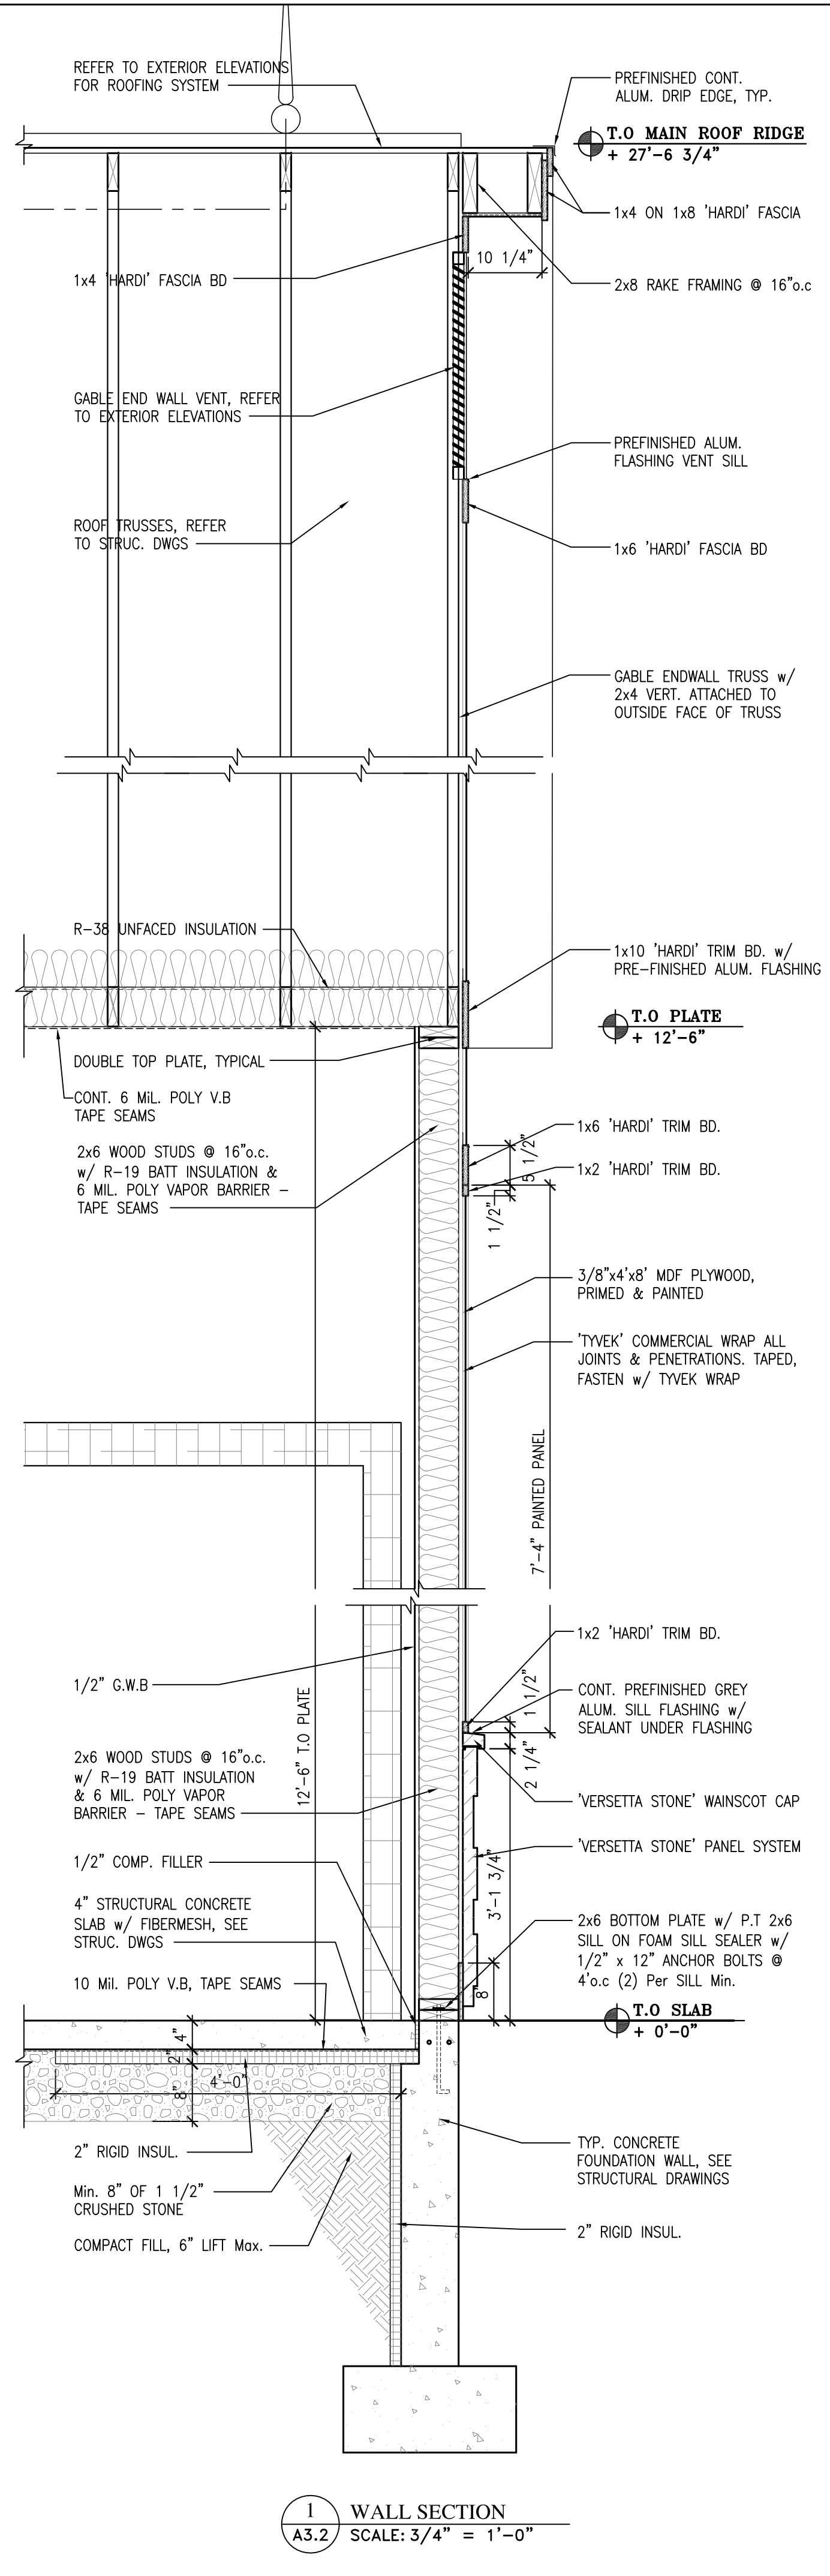

1 WALL SECTION
 A3.2 SCALE: 3/4" = 1'-0"

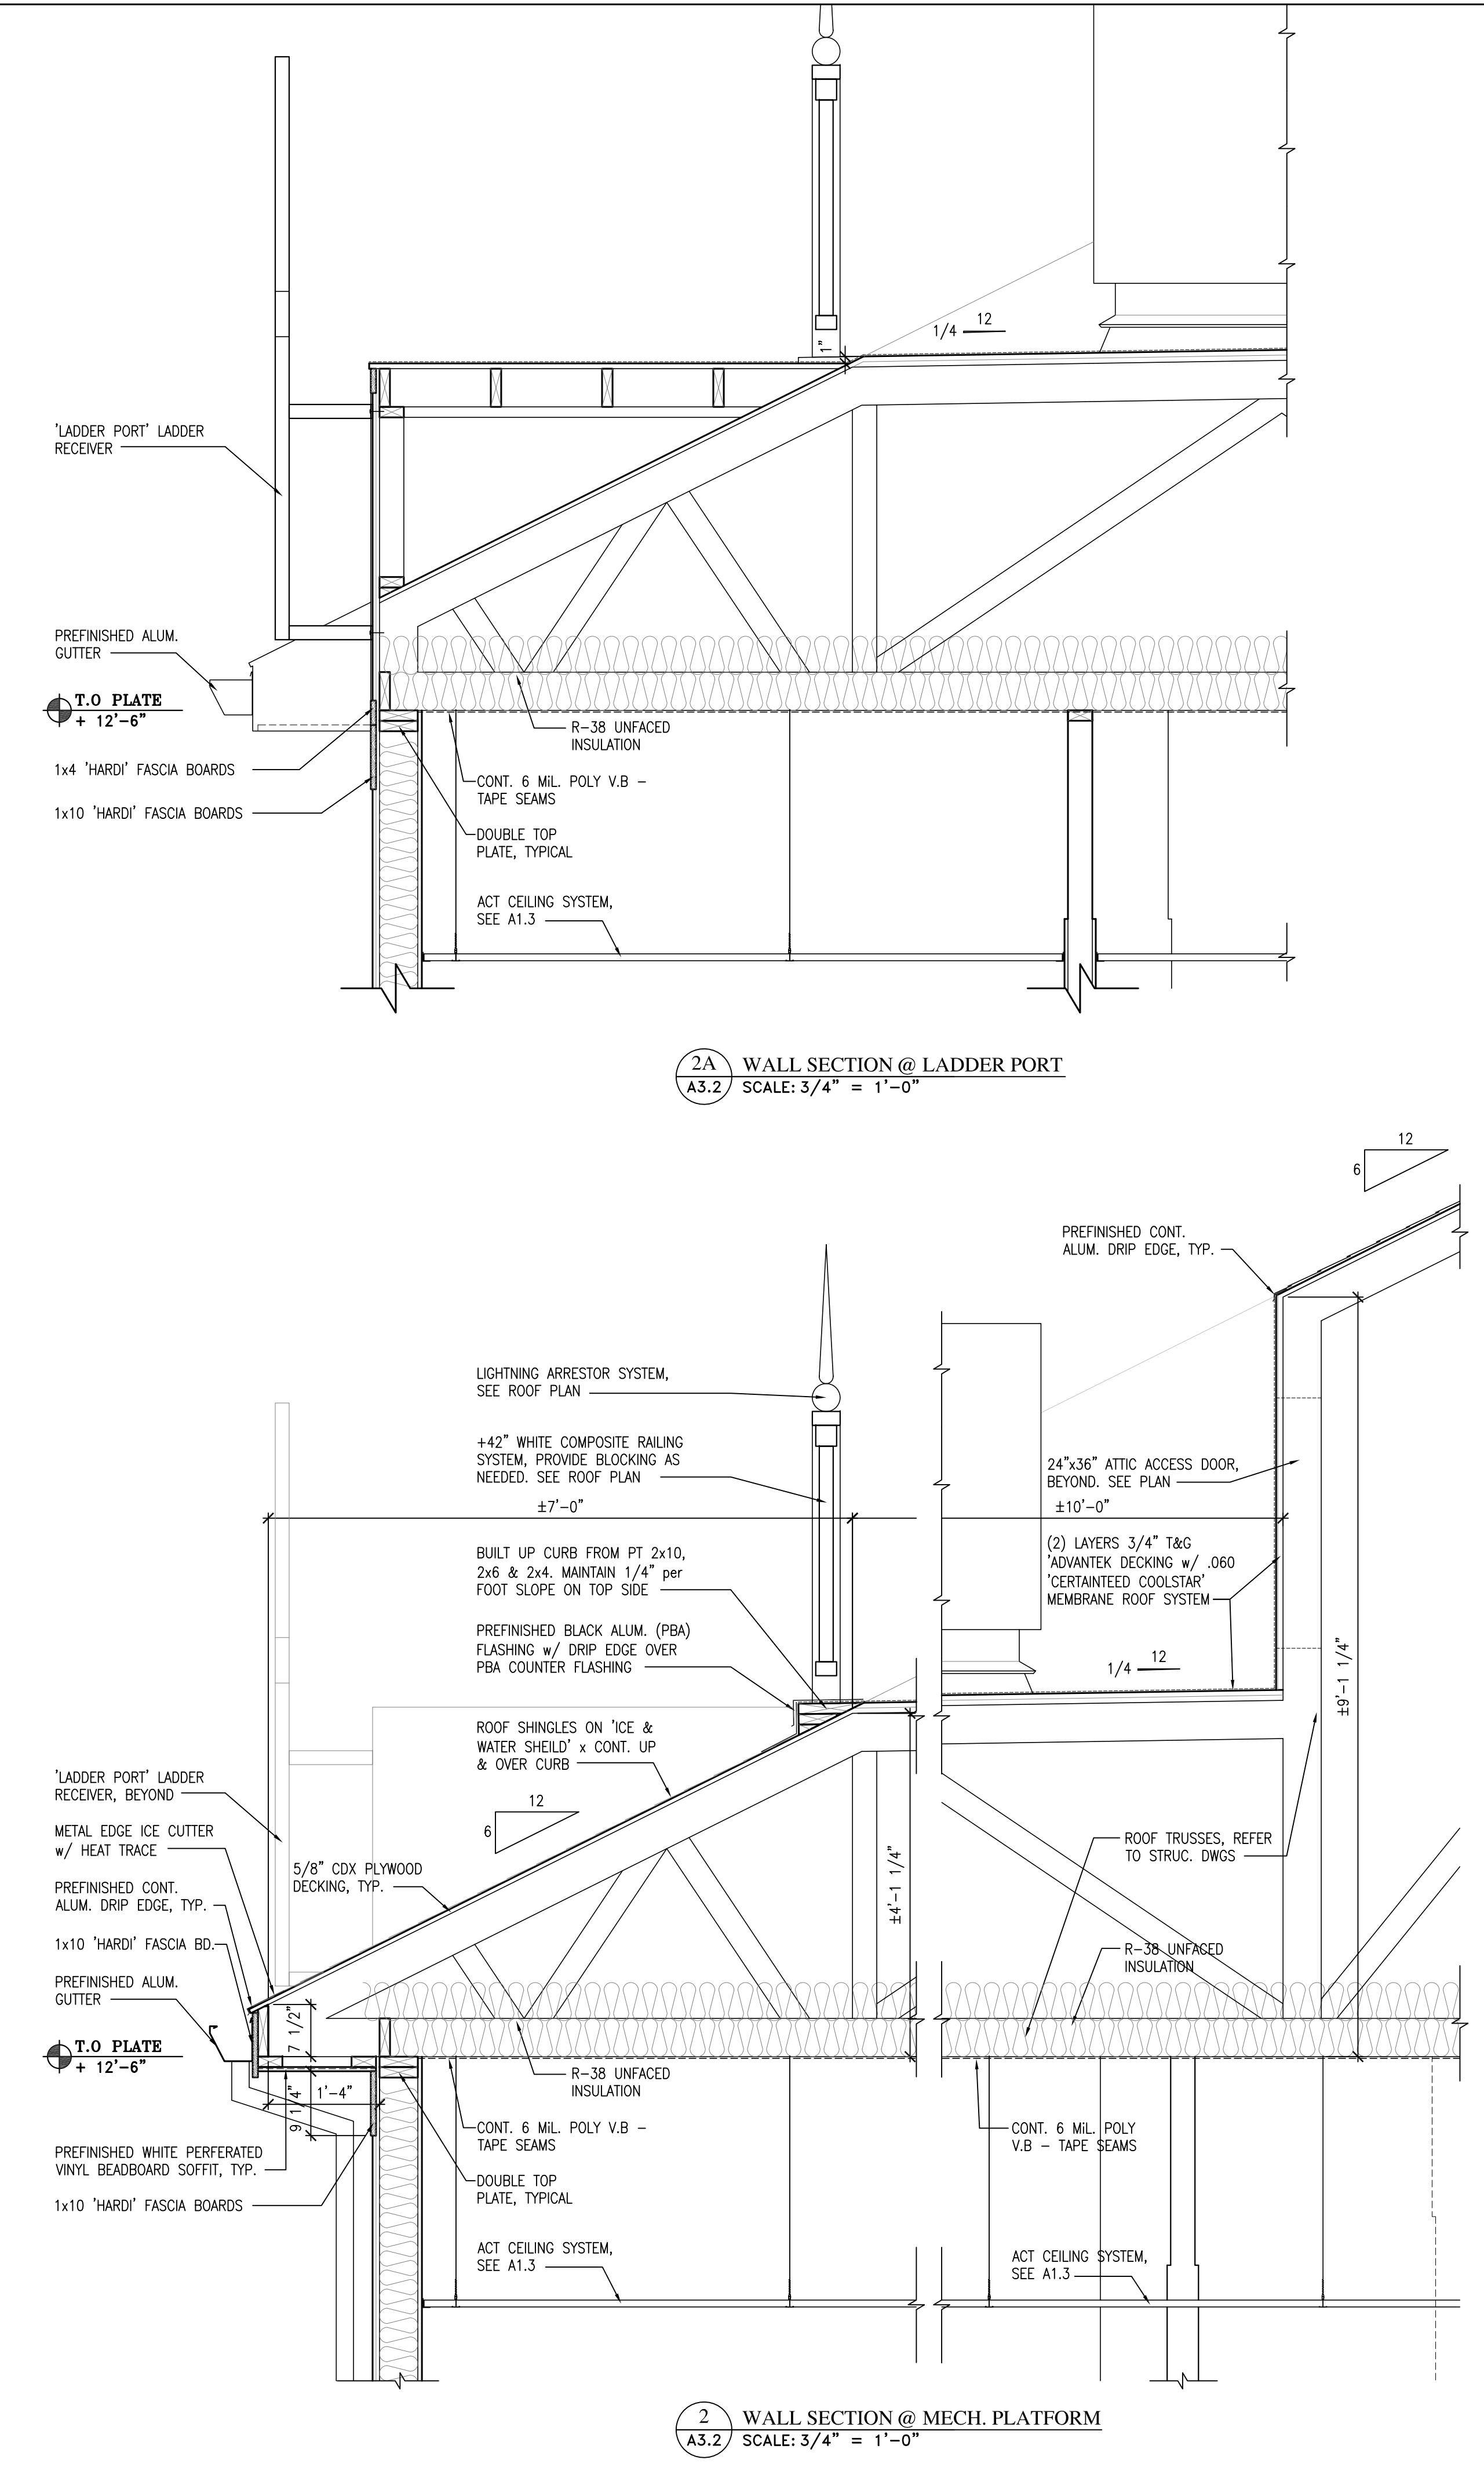

2 WALL SECTION @ MECH. PLATFORM
 A3.2 SCALE: 3/4" = 1'-0"

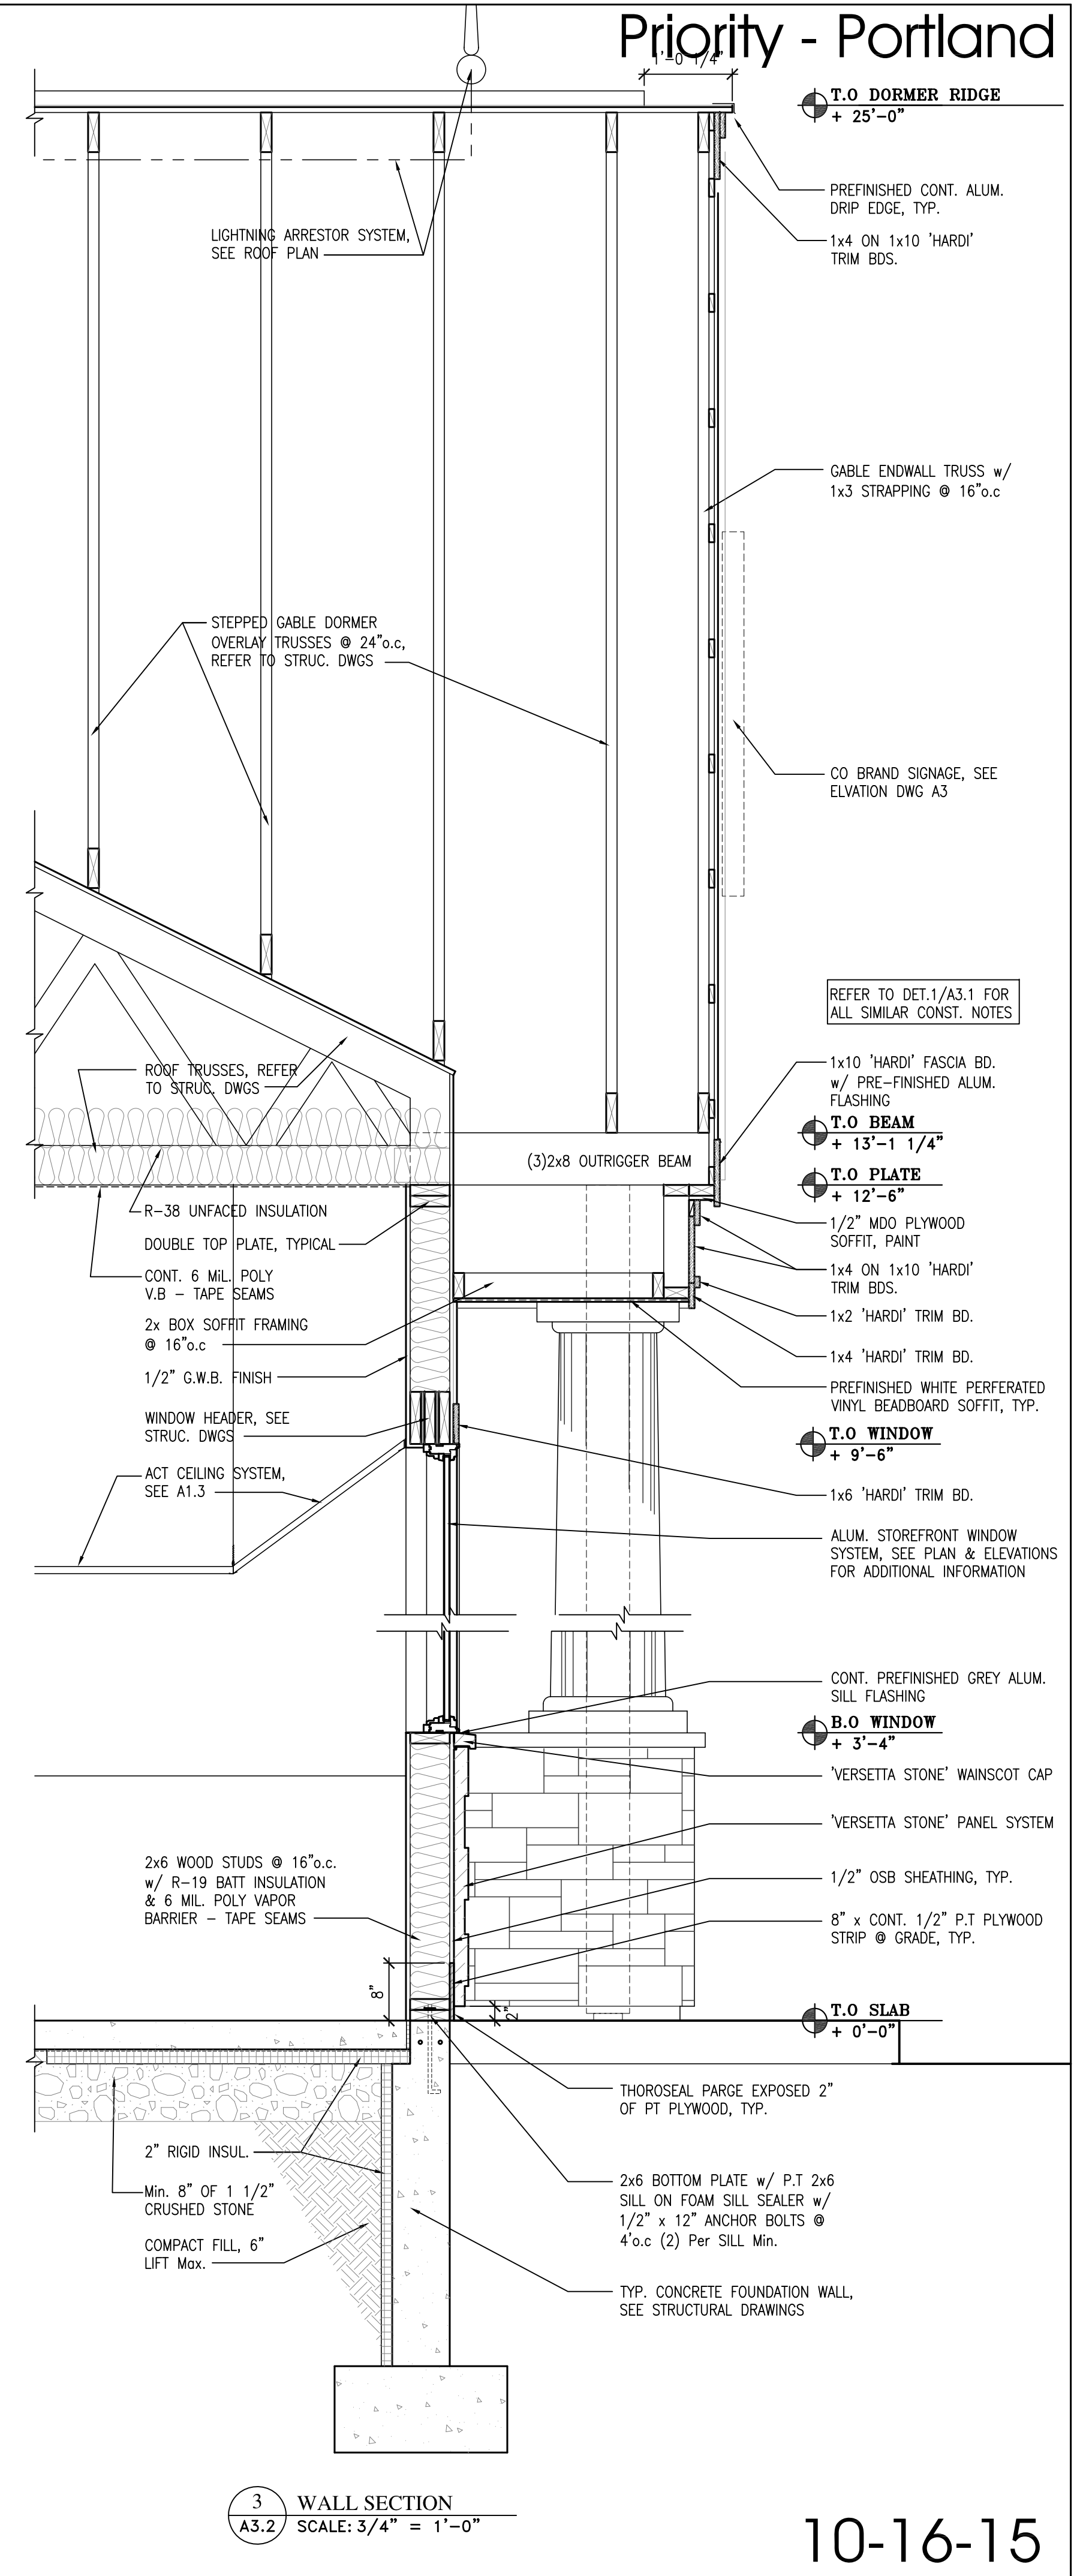

3 WALL SECTION
 A3.2 SCALE: 3/4" = 1'-0"

10-16-15