



**ALPHAarchitects**  
 17 CHESTNUT STREET  
 PORTLAND, ME 04101  
 PHONE: 207.761.9500  
 FAX: 207.761.9595  
 design@alphaarchitects.com

**© COPYRIGHT**  
 Release or reproduction of the contents of  
 this document is not permitted without  
 written permission of ALPHA ARCHITECTS




**Portland Property Holdings LLC**  
 2282 Congress Street  
 Portland, ME. 04101

JOB: 12132


ISSUE DATE	ISSUE DATE
PRELIM	03-27-13
P BOARD	-
SFMO	-
CDS	-
REV. 1	-
PRINT	03-27-13

CANOPY  
 ELEVATIONS


**A2**

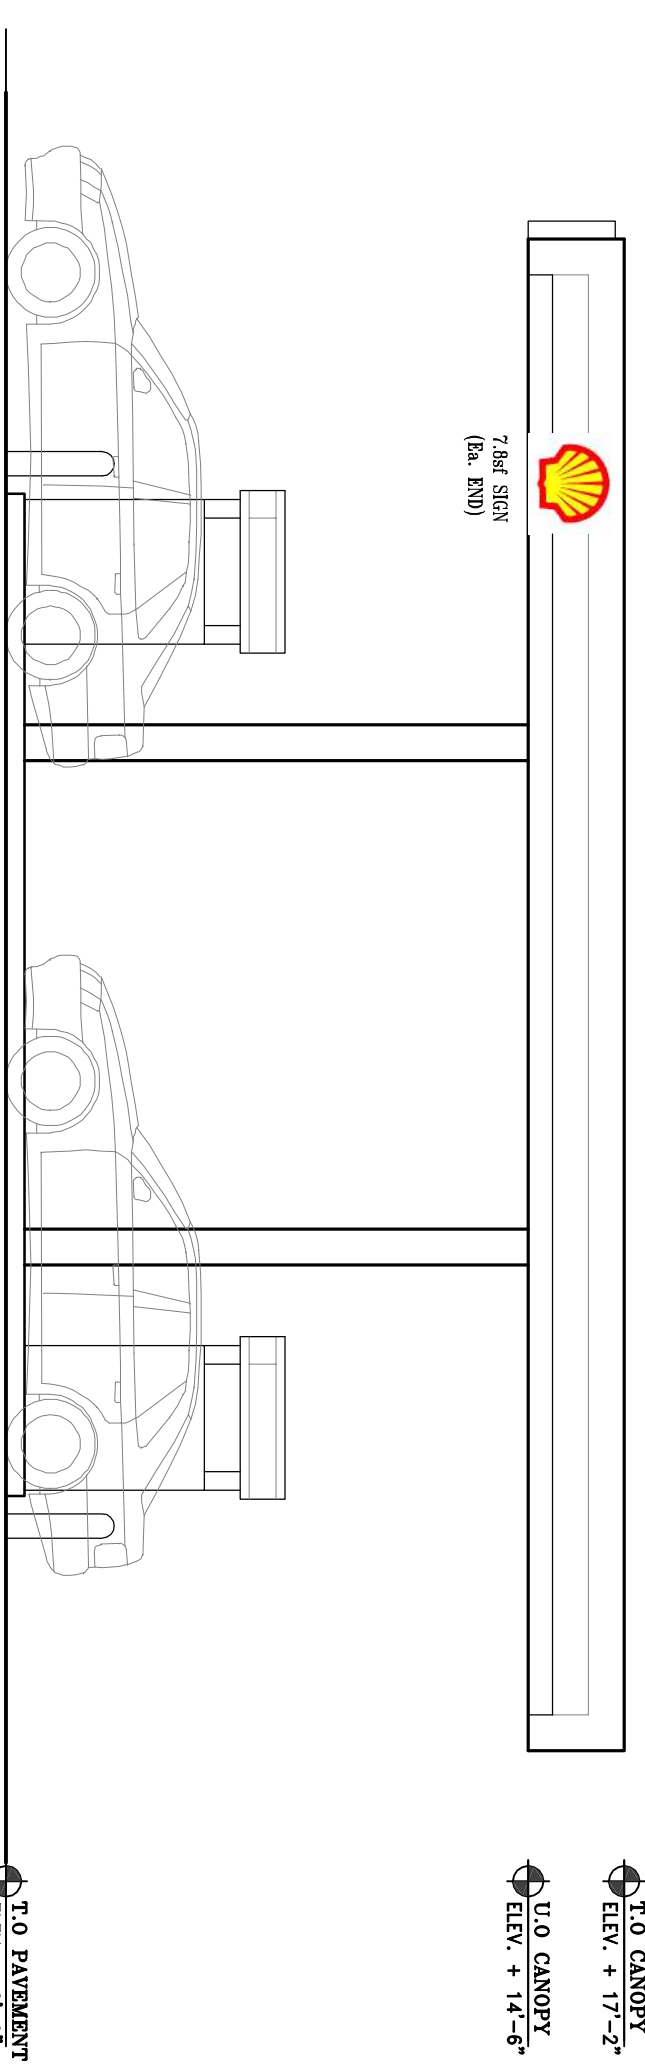


GAS CANOPY SIDE ELEVATION FROM CONGRESS STREET  
 SCALE: 3/16" = 1'-0"

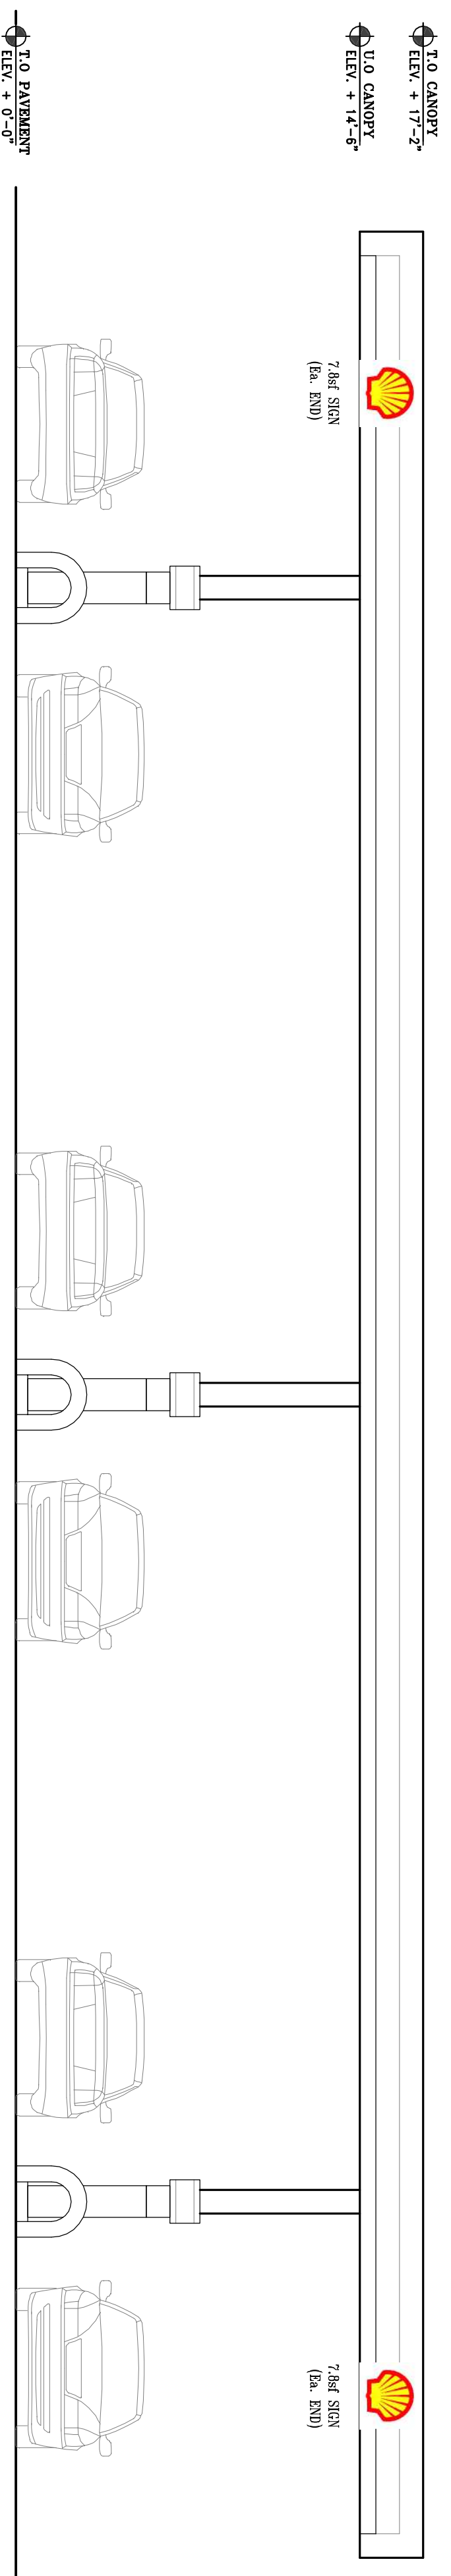

GAS CANOPY FRONT ELEVATION  
 SCALE: 3/16" = 1'-0"

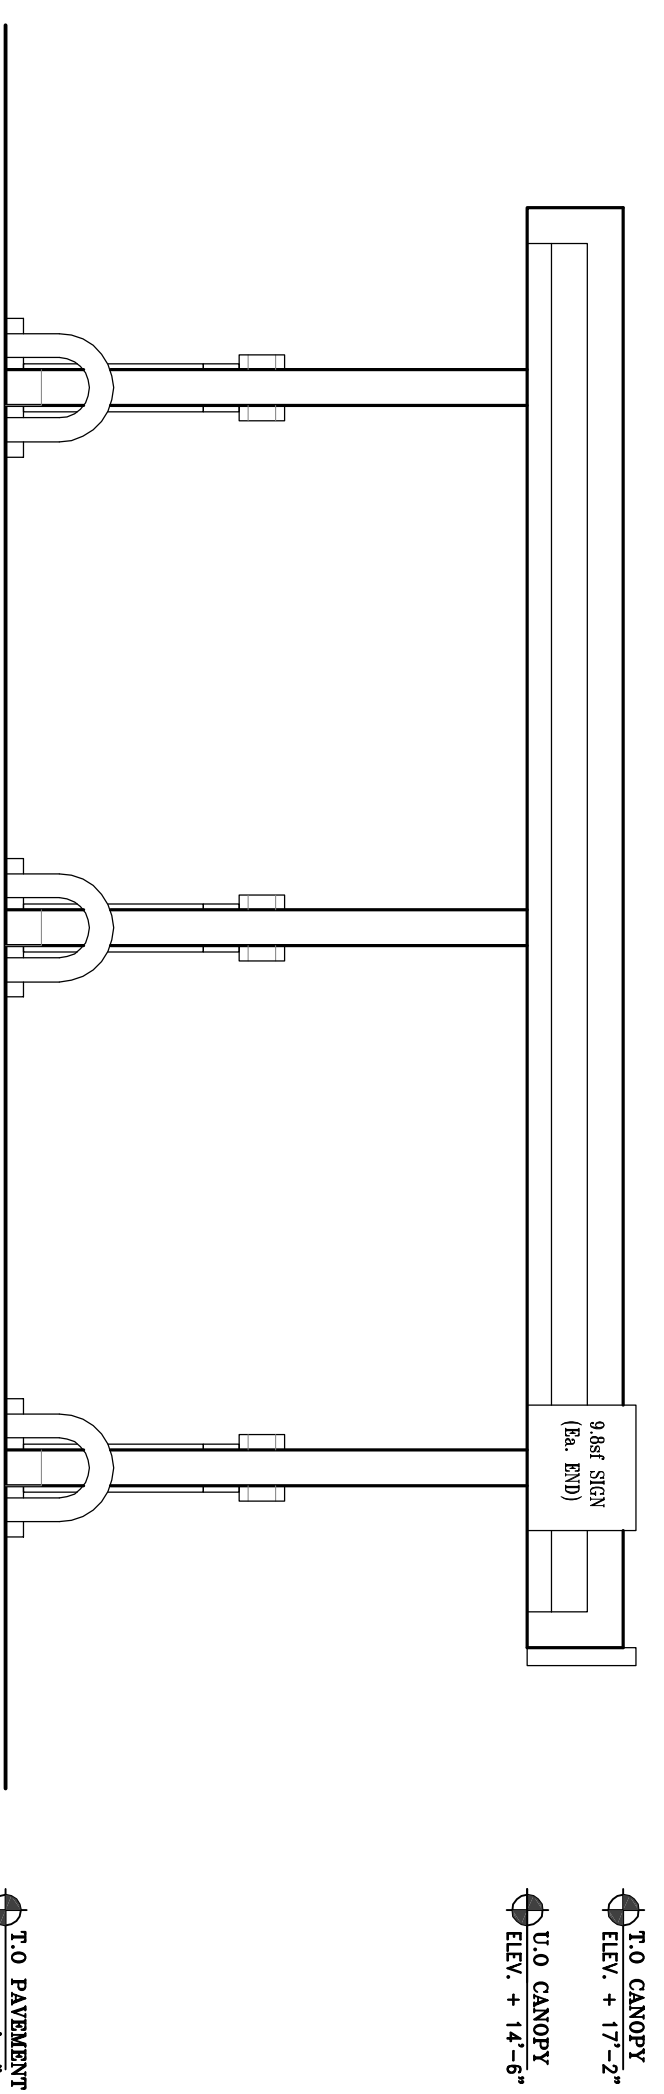

DIESEL CANOPY FRONT ELEVATION  
 SCALE: 3/16" = 1'-0"

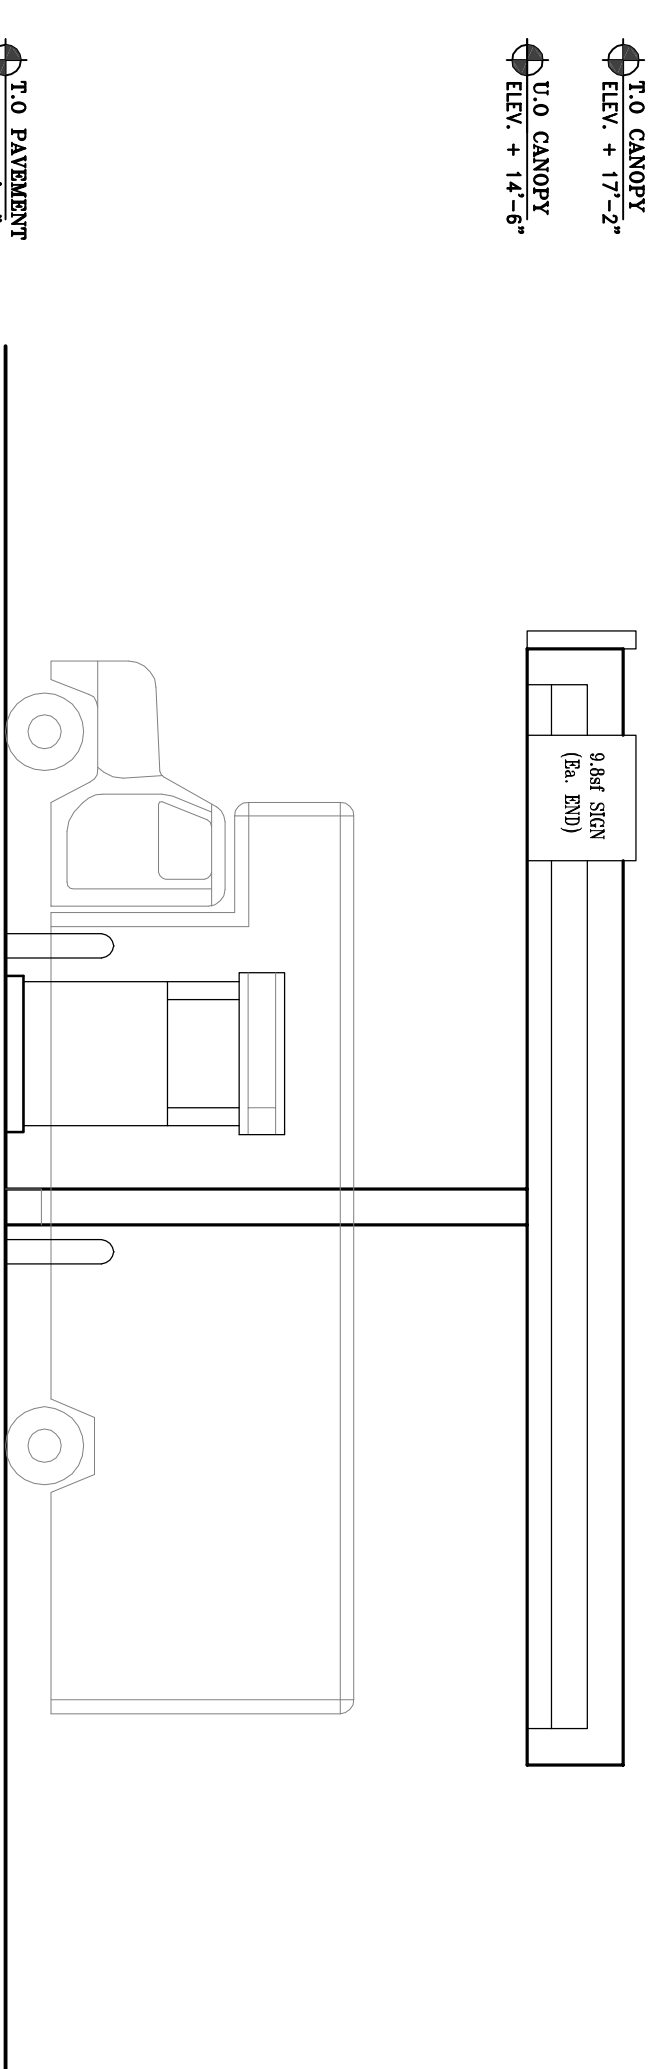

DIESEL CANOPY SIDE ELEVATION  
 SCALE: 3/16" = 1'-0"

03-28-13