
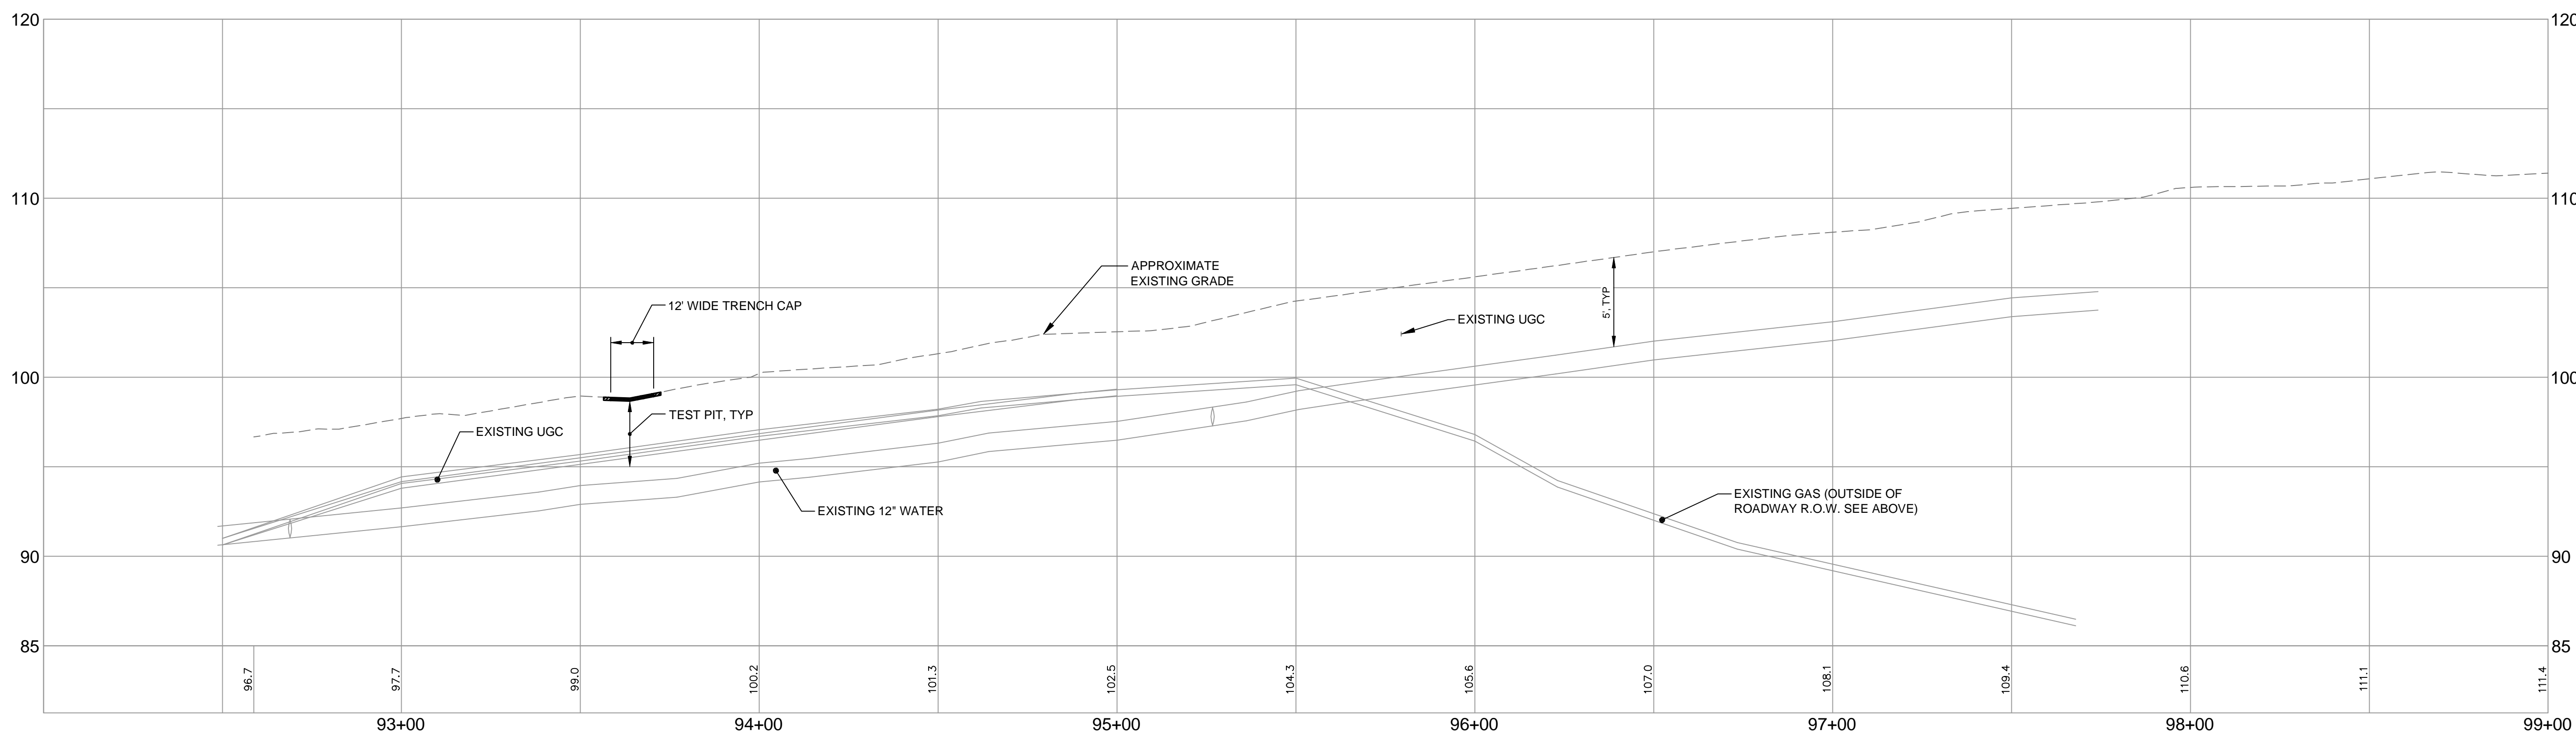


STATE ROUTE 22 (CONGRESS STREET) PLAN

SCALE: 1" = 25'

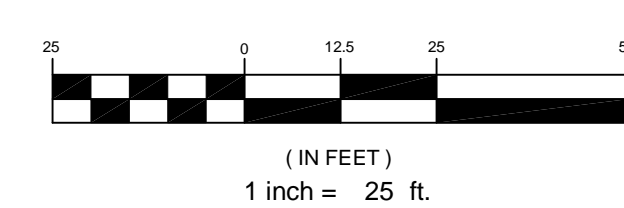

STATE ROUTE 22 (CONGRESS STREET) PROFILE

SCALE: H: 1" = 25'; V: 1" = 5'

CURB LAYOUT TABLE		
ID	STATION	OFFSET
A1	94+63.8	18.79' L
A2	94+85.1	33.29' L
A3	94+88.1	29.28' L
B1	94+53.8	26.25' R
B2	94+84.9	32.85' R
C1	95+77.5	33.14' R
C2	96+11	25.16' R

LEGEND	
	PAVEMENT REMOVAL
	PAVEMENT GRIND

PRELIMINARY - NOT FOR CONSTRUCTION

REV	DATE	DESCRIPTION	REVISIONS
4	08.13.14	SUBMITTED TO CITY OF PORTLAND	
3	08.08.14	SUBMITTED TO CITY OF PORTLAND	
2	07.22.14	SUBMITTED TO CITY OF PORTLAND AND MDOT	
1	07.10.13	SUBMITTED TO UTILITY COMPANIES FOR REVIEW	
		DESIGNED BY	P.E. BO KENNEDY
		CHECKED BY	LIC. # 11994

PROJECT
STATE ROUTE 22 (CONGRESS STREET)
TURN LANE EXTENSION PROJECT
2282 CONGRESS STREET, PORTLAND, ME

SHEET TITLE
**GENERAL IMPROVEMENTS
PLAN AND PROFILE**

CLIENT
PORTLAND PROPERTY HOLDINGS, LLC
2 MAIN STREET, SUITE 200,
TOPSHAM, MAINE 04086

FST 100 YEARS
FAY, SPOFFORD & THORNDIKE
ENGINEERS • PLANNERS • SCIENTISTS
778 MAIN ST., SUITE 8, SOUTH PORTLAND, ME 04106

DRAWN: CMW	DATE: JUNE 2013
DESIGNED: BEK	SCALE: AS NOTED
CHECKED: SRB	JOB NO. 3118.01
FILE NAME: 3118.01-PLAN PROFILE	
SHEET	C-4.0 OFF