



DOOR AND FRAME SCHEDULE


DOOR NO.	TYPE	WIDTH	HEIGHT	MTL	FRAME TYPE	FRAME	FRAME	FRAME	FIRE RATING	NOTES
						MTL	HEAD	JAMB		
100	C	3'-0" V.I.F.	6'-8" V.I.F.		EXST.	EXST.			2 HR.	NEW DOOR PANEL IN EXST. FRAME; FIRE GLASS; CLOSER
102	A	2'-6"	6'-8"		1	H.M.				PASSAGE HARDWARE SET
103	A	2'-8"	6'-8"		1	H.M.				NEW DOOR & FRAME IN EXST. OPENING; LOCK
104	D	5'-0"	6'-8"		2	H.M.				LOCK; 3/4" UNDERCUT
105	A	3'-0"	6'-8"		EXST.	EXST.				NEW DOOR PANEL IN EXST. FRAME, PASSAGE HARDWARE SET
106	A	3'-0"	6'-8"		1	H.M.				LOCK
107	B	3'-0"	6'-8"		1	H.M.				LOCK
108	D	5'-0"	6'-8"		2	H.M.				PASSAGE HARDWARE SET
109A	E	3'-0"	6'-8"		1A	ALUM				WEATHERSTRIPPING; CLOSER; DOOR SWEEP
109B	E	3'-0"	6'-8"		1B	ALUM				CLOSER

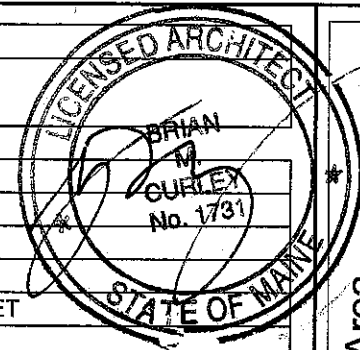


DOOR TYPES

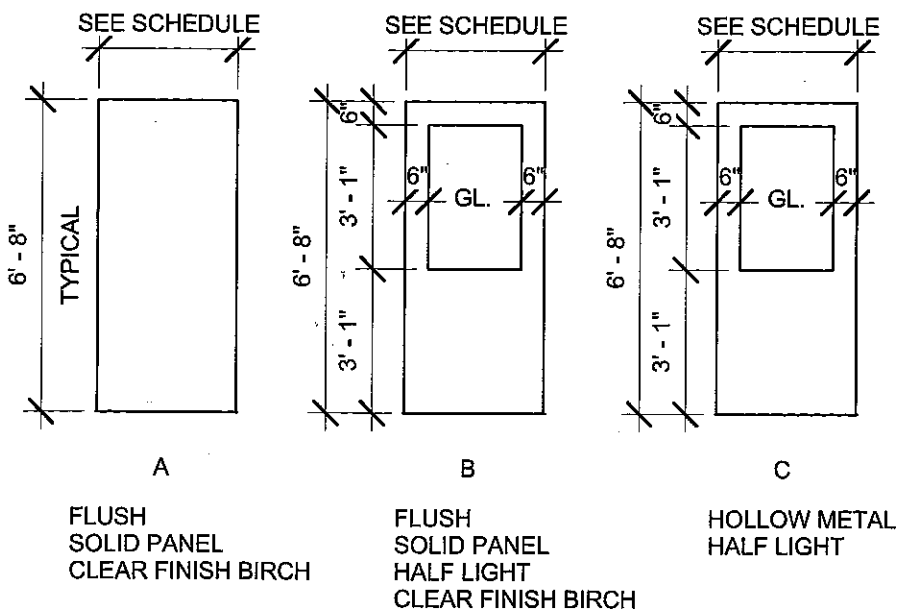


FRAME TYPES

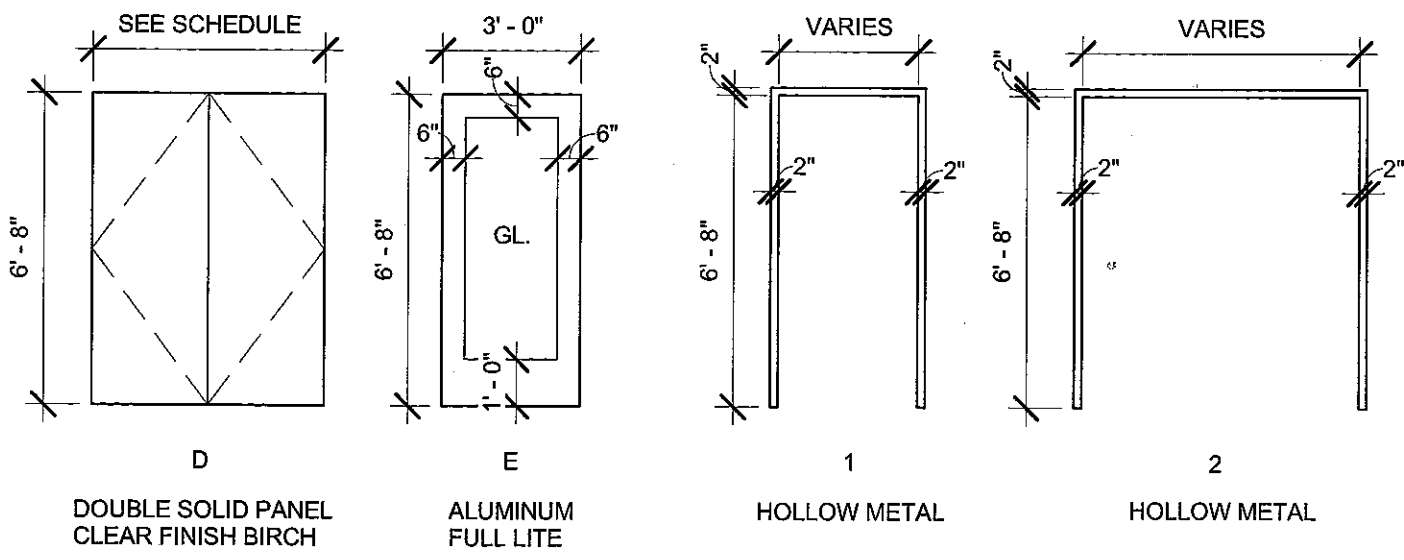

WINDOW TYPES

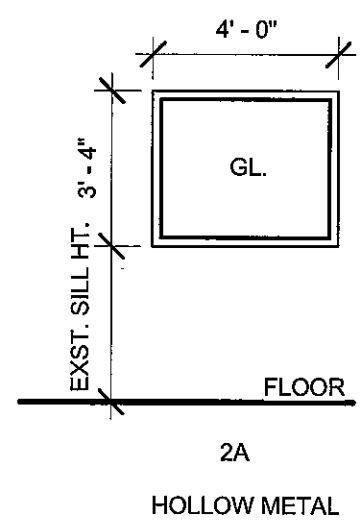


STOREFRONT

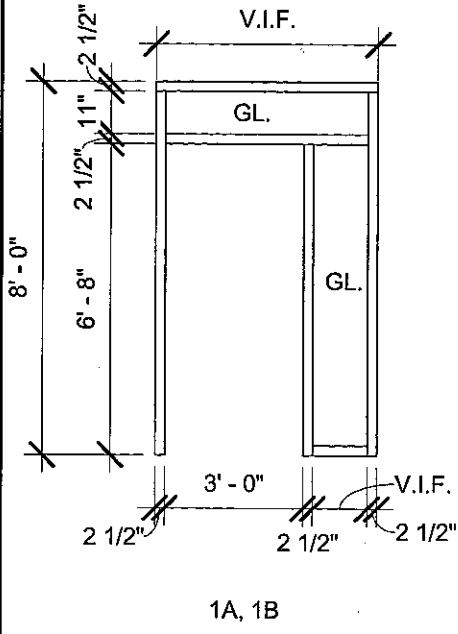


- 1A ALUMINUM DOUBLE GLAZING WEATHERSTRIPPING
- 1B ALUMINUM SINGLE GLAZING

HM FRAME JAMB @ FURRED CMU WALLS (HEAD SIMILAR)

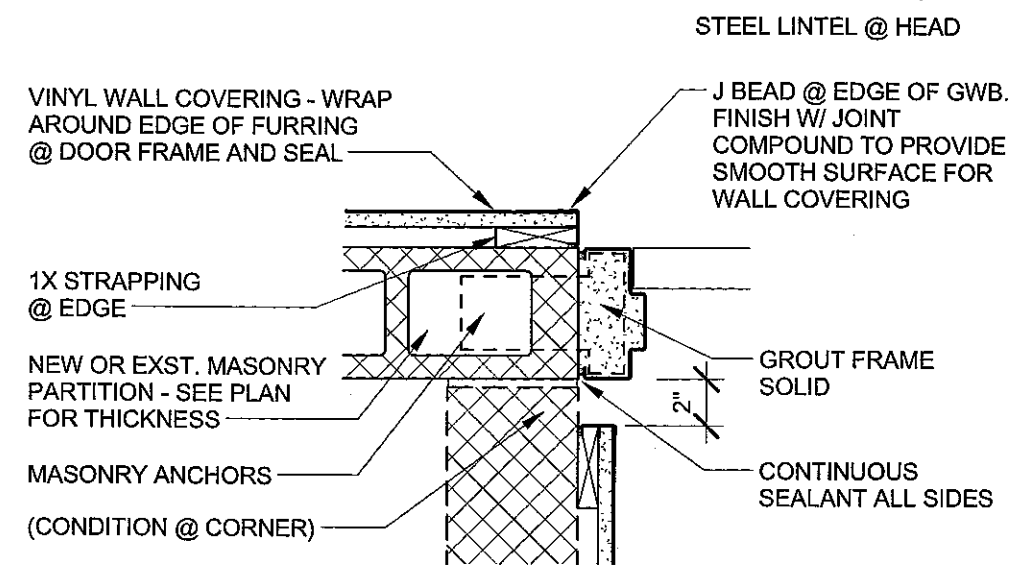

HM FRAME JAMB (HEAD SIMILAR)

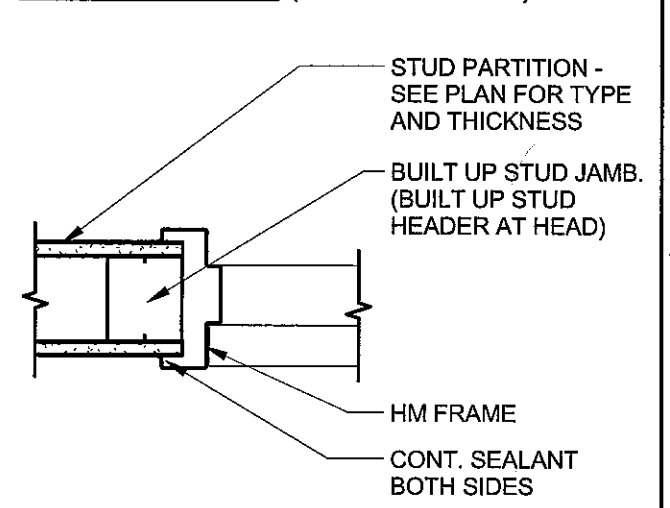

Ecomaine - Renovation of Office/Break Area
64 Blueberry Road, Portland, ME 04102

SHEET A600

JOB # 12122
DATE 05/06/13
SCALE As indicated

TITLE DOOR SCHEDULE & TYPES, WINDOW TYPES

© 2012 PDT Architects

ARCHITECTURE INTERIOR DESIGN PLANNING
49 DARTMOUTH STREET
PORTLAND, MAINE 04101
www.pdtarch.com

