
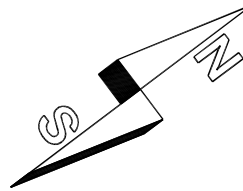


COPYRIGHT 2016 © DIRIGO ARCHITECTURAL ENGINEERING LLC. ALL RIGHTS RESERVED. NO REPRODUCTION WITHOUT PRIOR WRITTEN PERMISSION

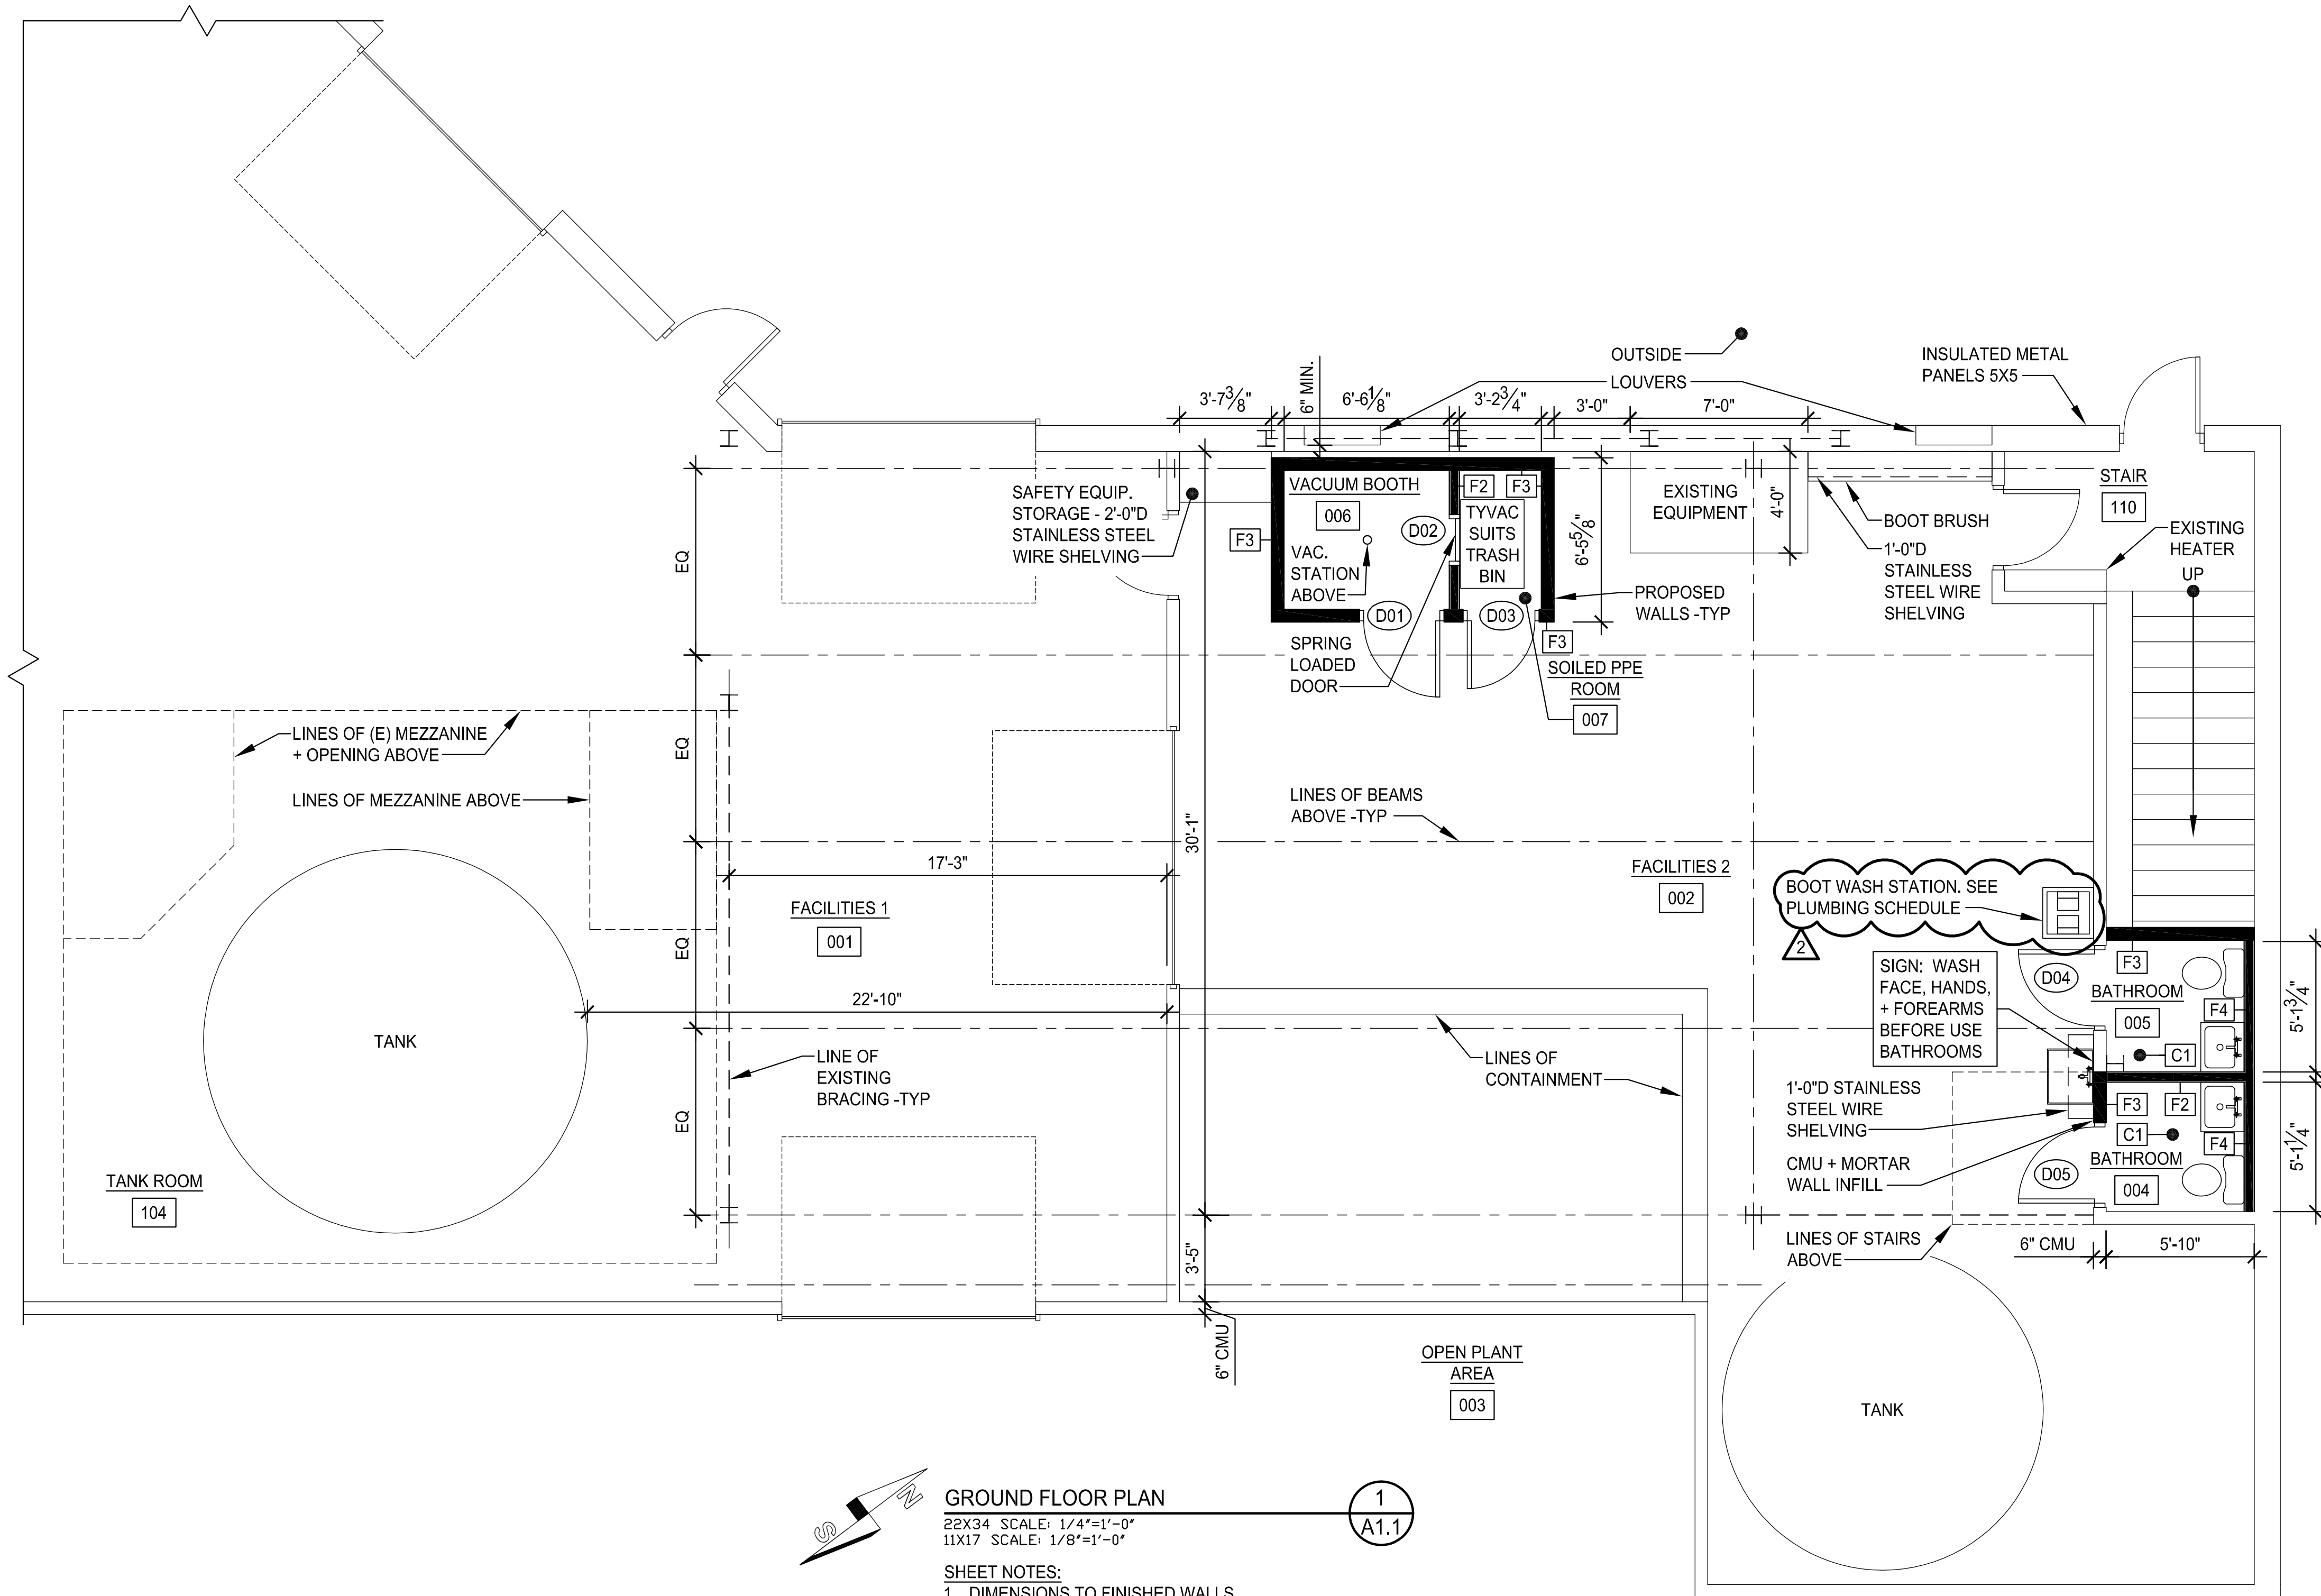

**GROUND FLOOR PLAN**  
 22X34 SCALE: 1/4"=1'-0"  
 11X17 SCALE: 1/8"=1'-0"

- SHEET NOTES:**
- DIMENSIONS TO FINISHED WALLS
  - VACUUM LOCATED ABOVE VACUUM BOOTH 007
  - FURNISH + INSTALL WOOD BLOCKING IN WALLS WHERE ANY + ALL SURFACE-MOUNTED ITEMS ARE SHOWN

SIGNED COPY OF DRAWING  
 ON FILE AT DIRIGO A/E  
 OFFICE

STATE OF MAINE  
 THOMAS W. PERKINS  
 No. 11710  
 LICENSED PROFESSIONAL ENGINEER  
 6/1/16

**GROUND FLOOR PLAN**

REV.	DATE	DESCRIPTION
1	1/18/16	ISSUED FOR CONSTRUCTION
2	6/1/16	ISSUED FOR SI #1
3		

DRAWN BY: CGB  
 CHECKED BY: TWP

PH: (207) 225 - 3040  
 1071 Auburn Road  
 Suite G  
 Turner, ME 04282

**DIRIGO**  
 ARCHITECTURAL  
 ENGINEERING • CONSTRUCTION MANAGEMENT

EM: tperkins@dirigoae.com W: www.dirigoae.com