




NOTES:  
 1. SEE MECHANICAL, ELECTRICAL AND PLUMBING DRAWINGS FOR CEILING MOUNTED EQUIPMENT.

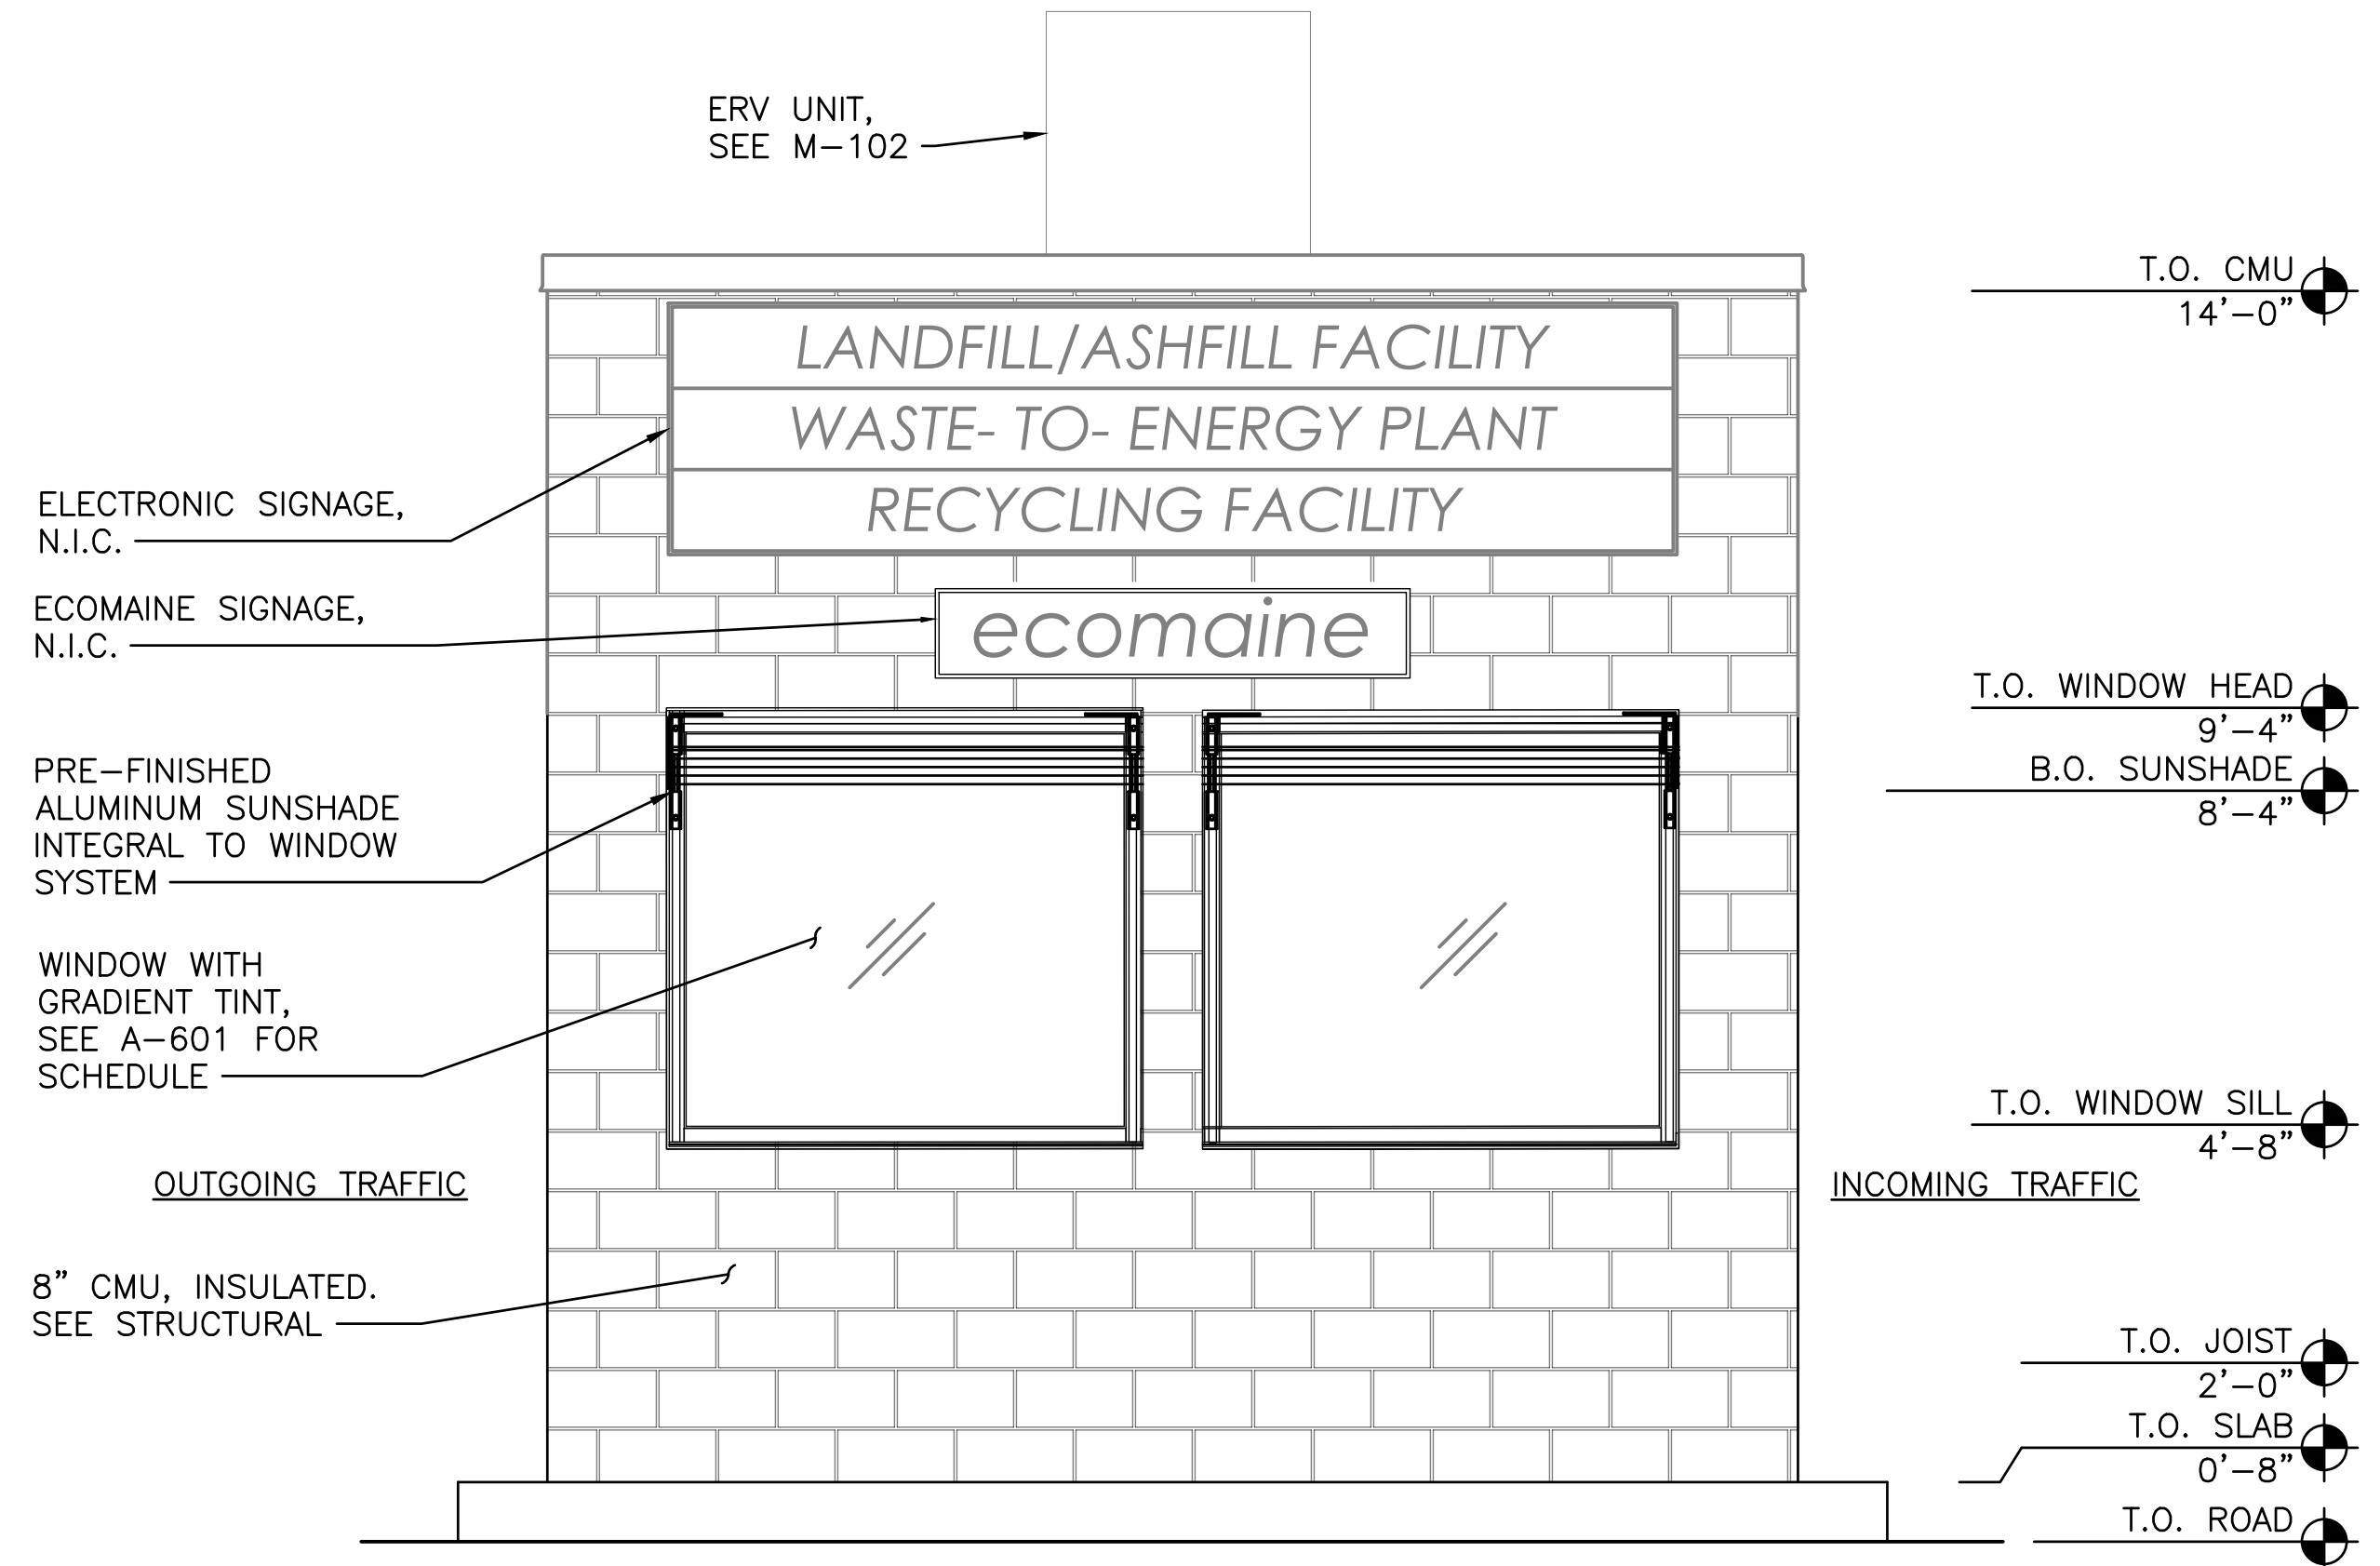

1 SOUTH ELEVATION  
 A-201 SCALE: 1/2" = 1'-0" A-101

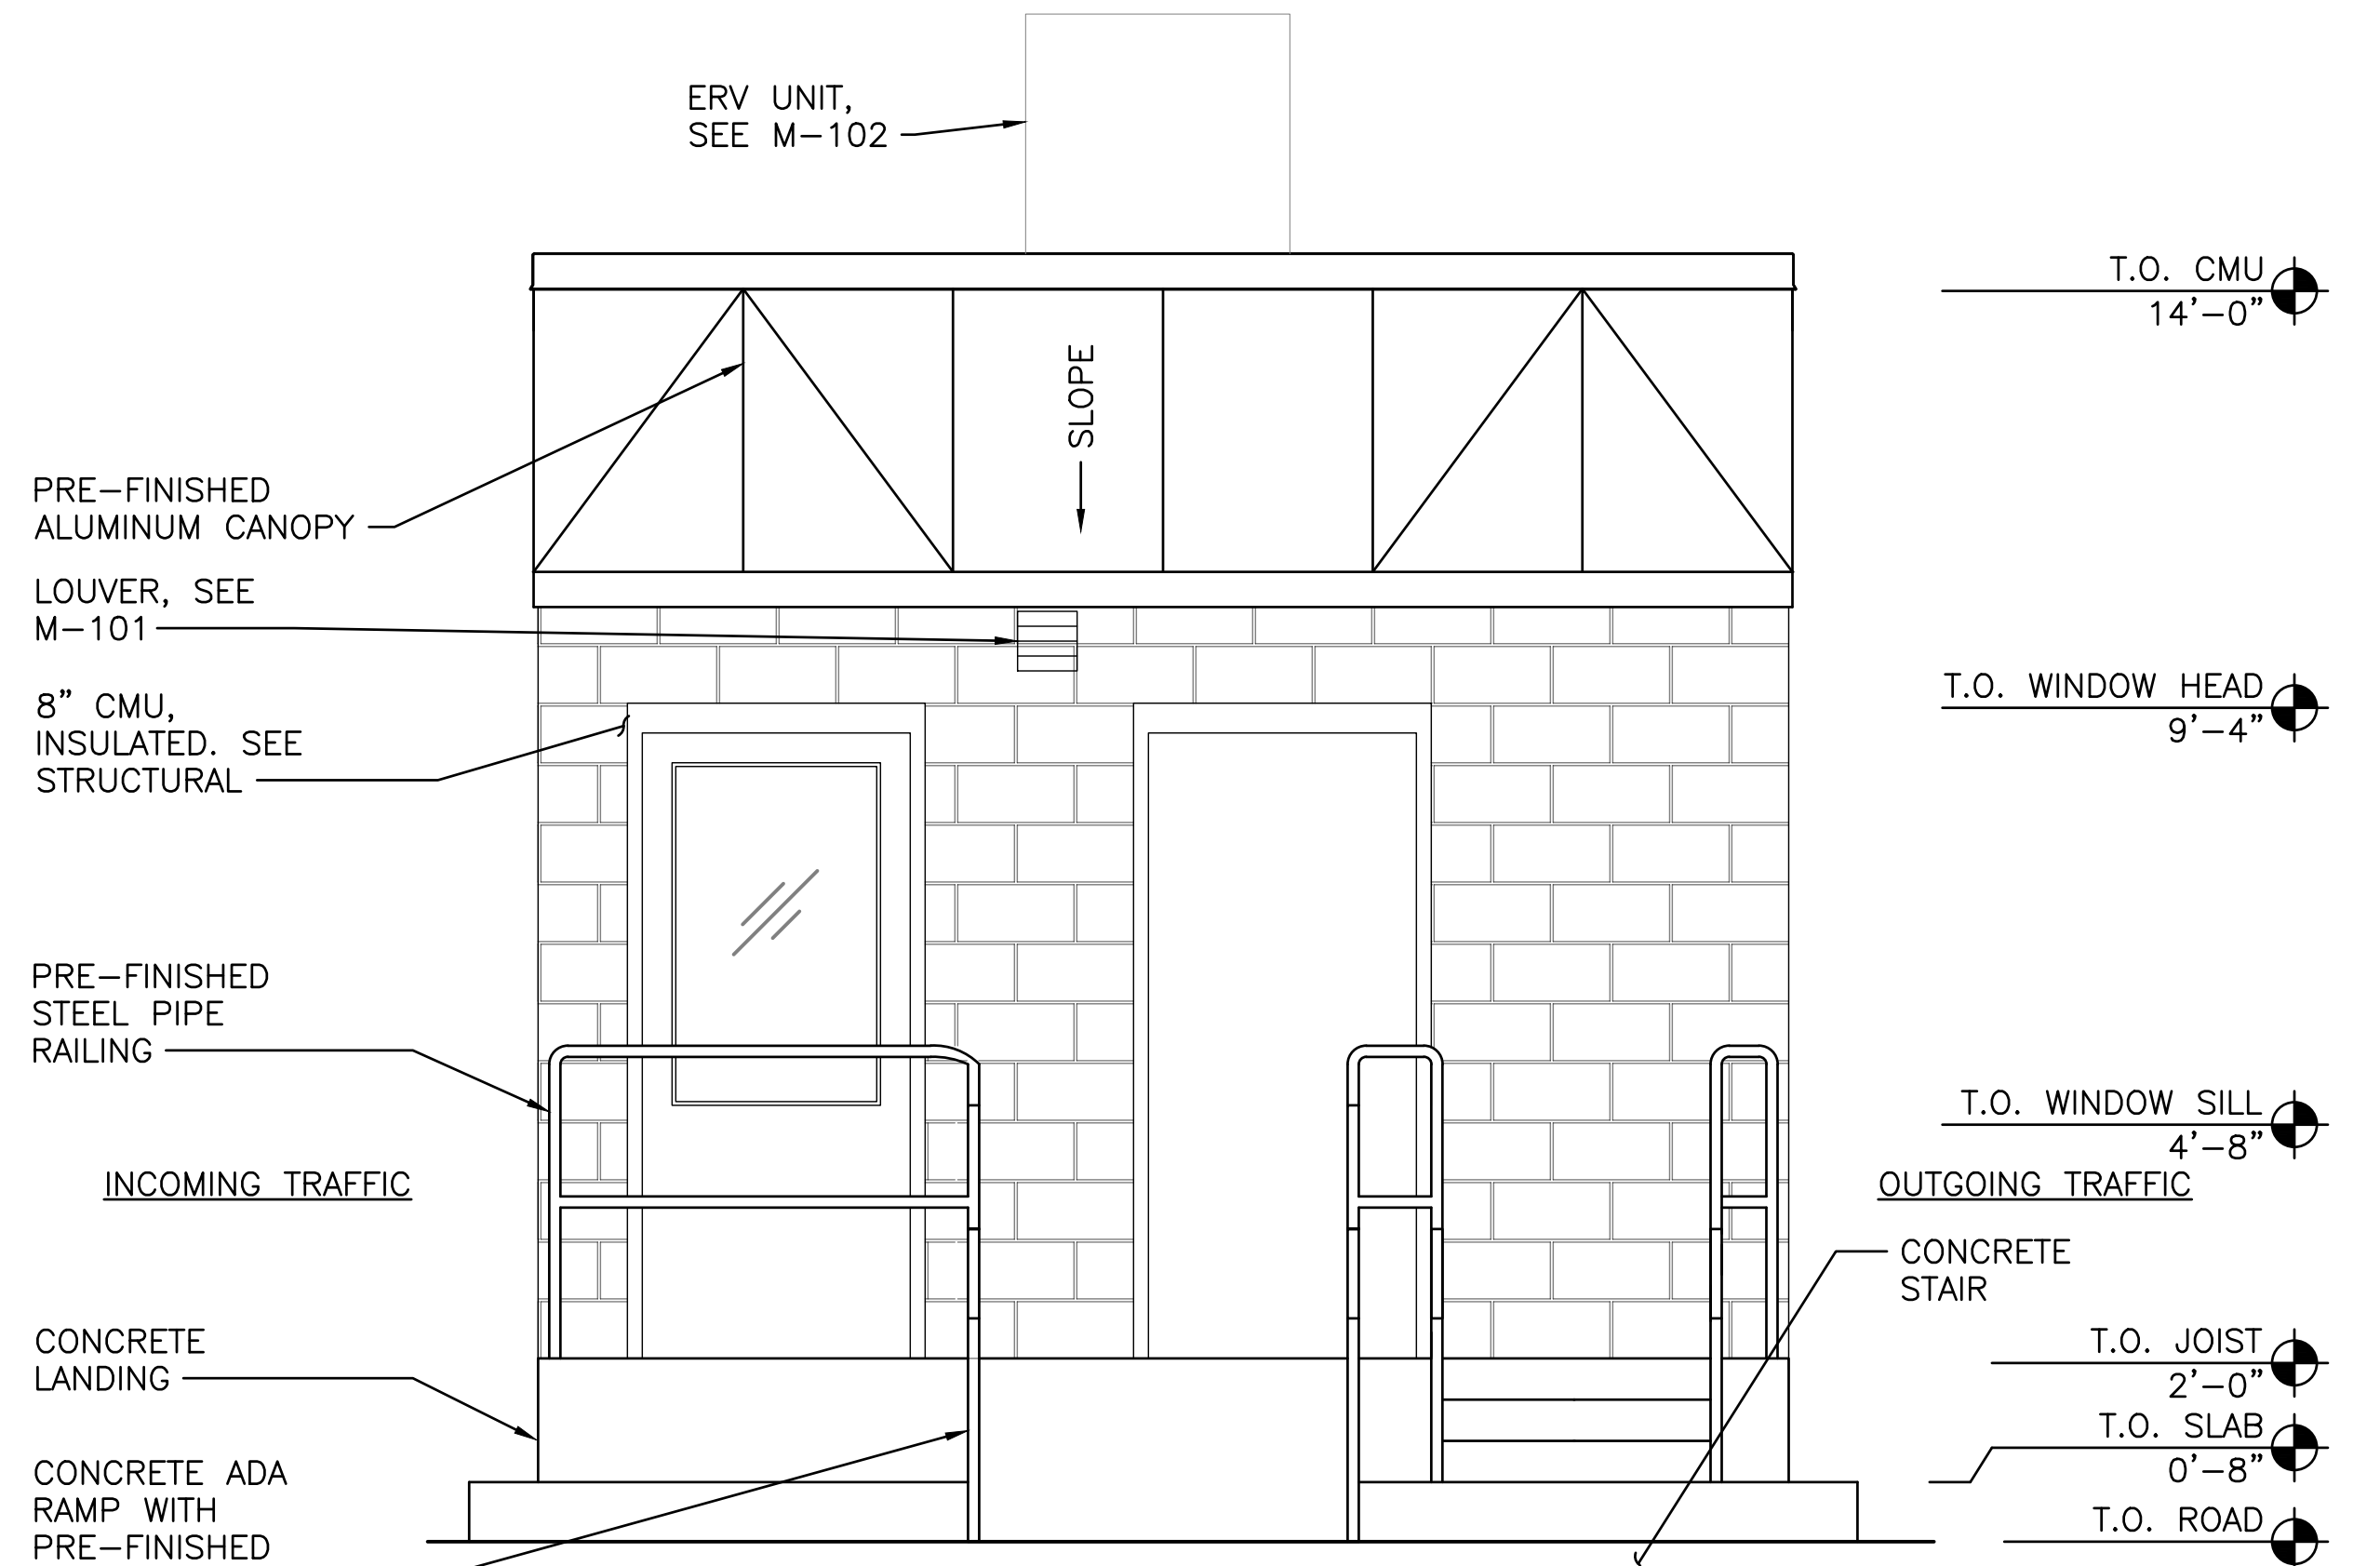


2 NORTH ELEVATION  
 A-201 SCALE: 1/2" = 1'-0" A-101

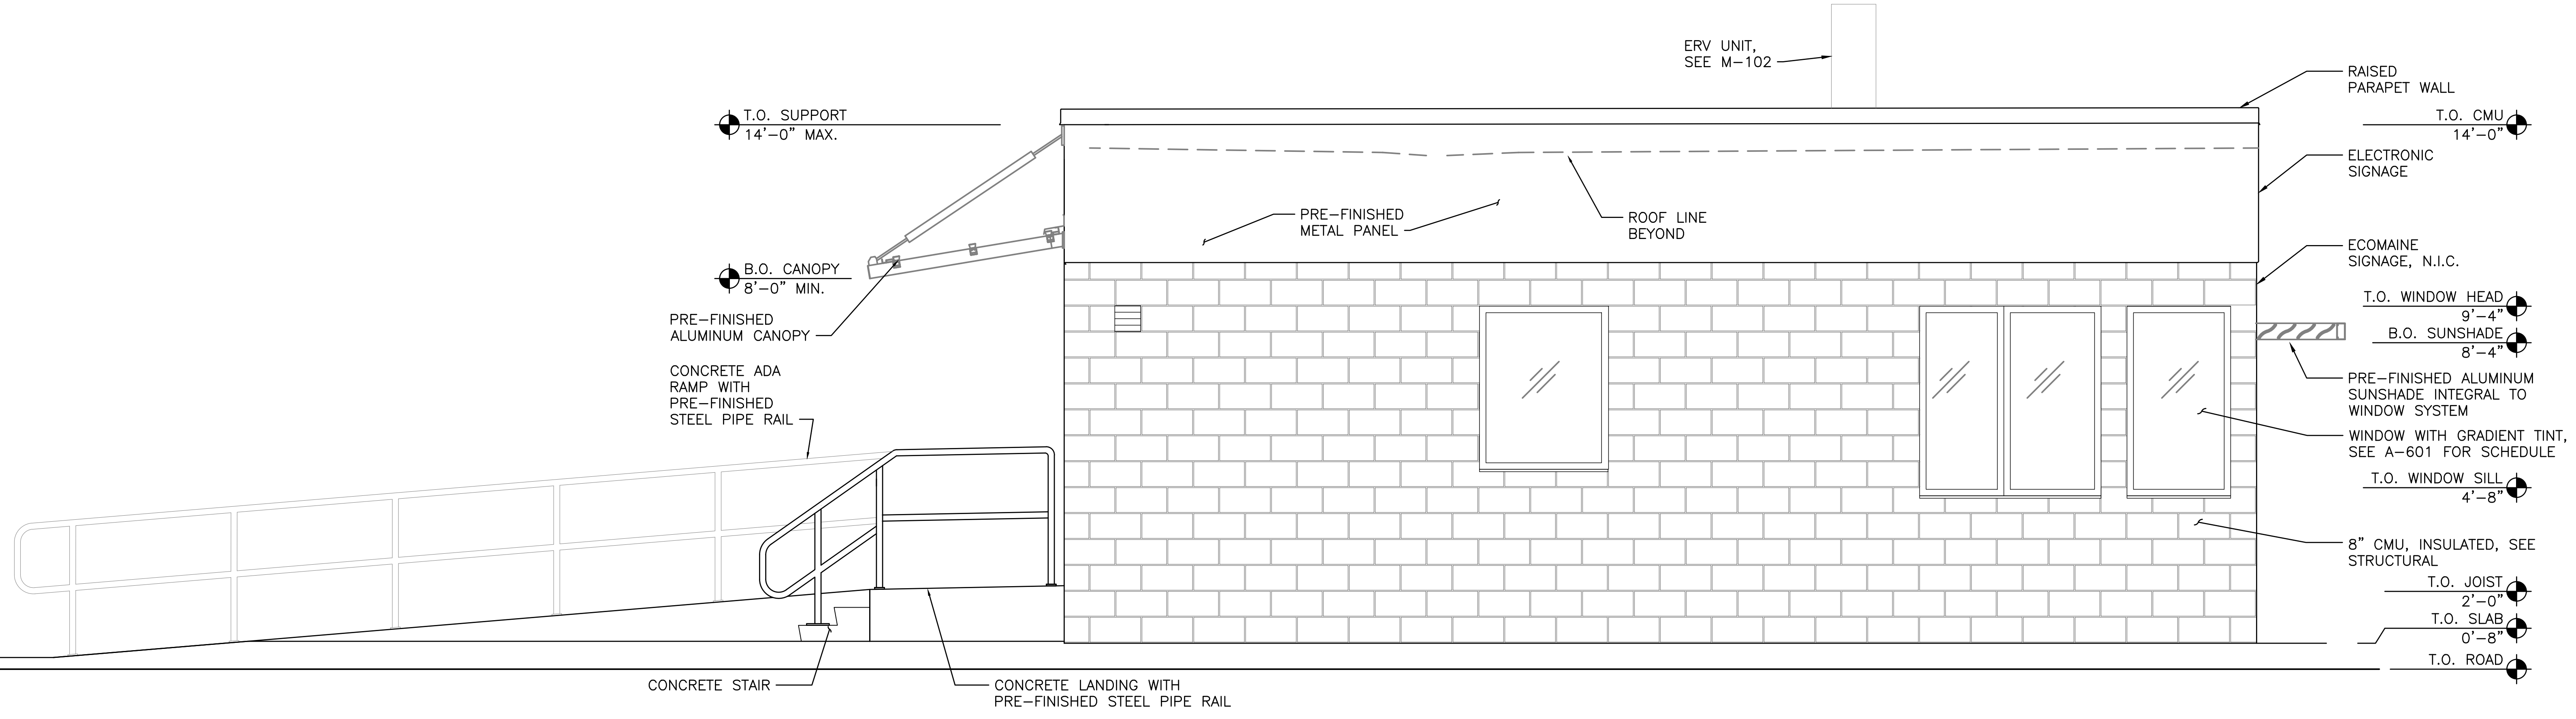

3 WEST ELEVATION  
 A-201 SCALE: 1/2" = 1'-0" A-101

**ISSUED FOR BID**  
**NOT FOR CONSTRUCTION**  
 JANUARY 5, 2017

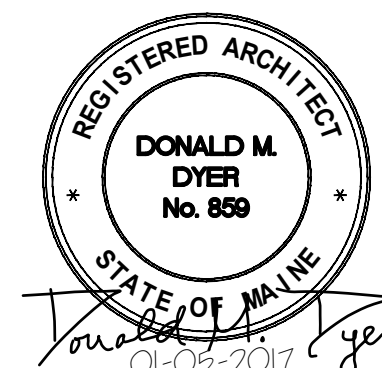


REV	DESCRIPTION	DWN	APP	DATE
C	RE-ISSUED FOR BID	BLB	CBC	01/05/17
B	RE-ISSUED FOR BID	BLB	CBC	10/28/16
A	ISSUED FOR BID	BLB	CBC	9/02/16

ecomaine 64 BLUEBERRY ROAD, PORTLAND, ME	
SCALE HOUSE WITH INSULATED BLOCK CONSTRUCTION	
EXTERIOR ELEVATIONS	

PLEASE NOTE: THIS DOCUMENT MAY NOT ACCURATELY REPRESENT THE FINAL DOCUMENT. ONLY AN ENGINEER, ARCHITECT OR SURVEYOR SIGNED, SEALED AND DATED PAPER COPY, PROVIDED BY THIS OFFICE, MAY BE UTILIZED FOR BIDDING OR CONSTRUCTION PURPOSES.

SIZE: ANSI D	PROJECT NO. 162.002.002
DATE: 09/02/2016	SHEET 14 OF 40
DRAWN BY: BLB	
APP: BLB	
CHK BY: DMD	

Colby Company  
 engineering  
 47A York Street  
 Portland, Maine 04101  
 207.533.7753  
 colbycoengineering.com

 

X:\162 Ecomaine\162.002.002 - Scale House with CMU\Drawings\Sheets\A-201.dwg - 1/5/2017 2:27 PM - ZACH JONES