




1 WALL SECTION  
A-302 SCALE: 1 1/2" = 1'-0" A-301

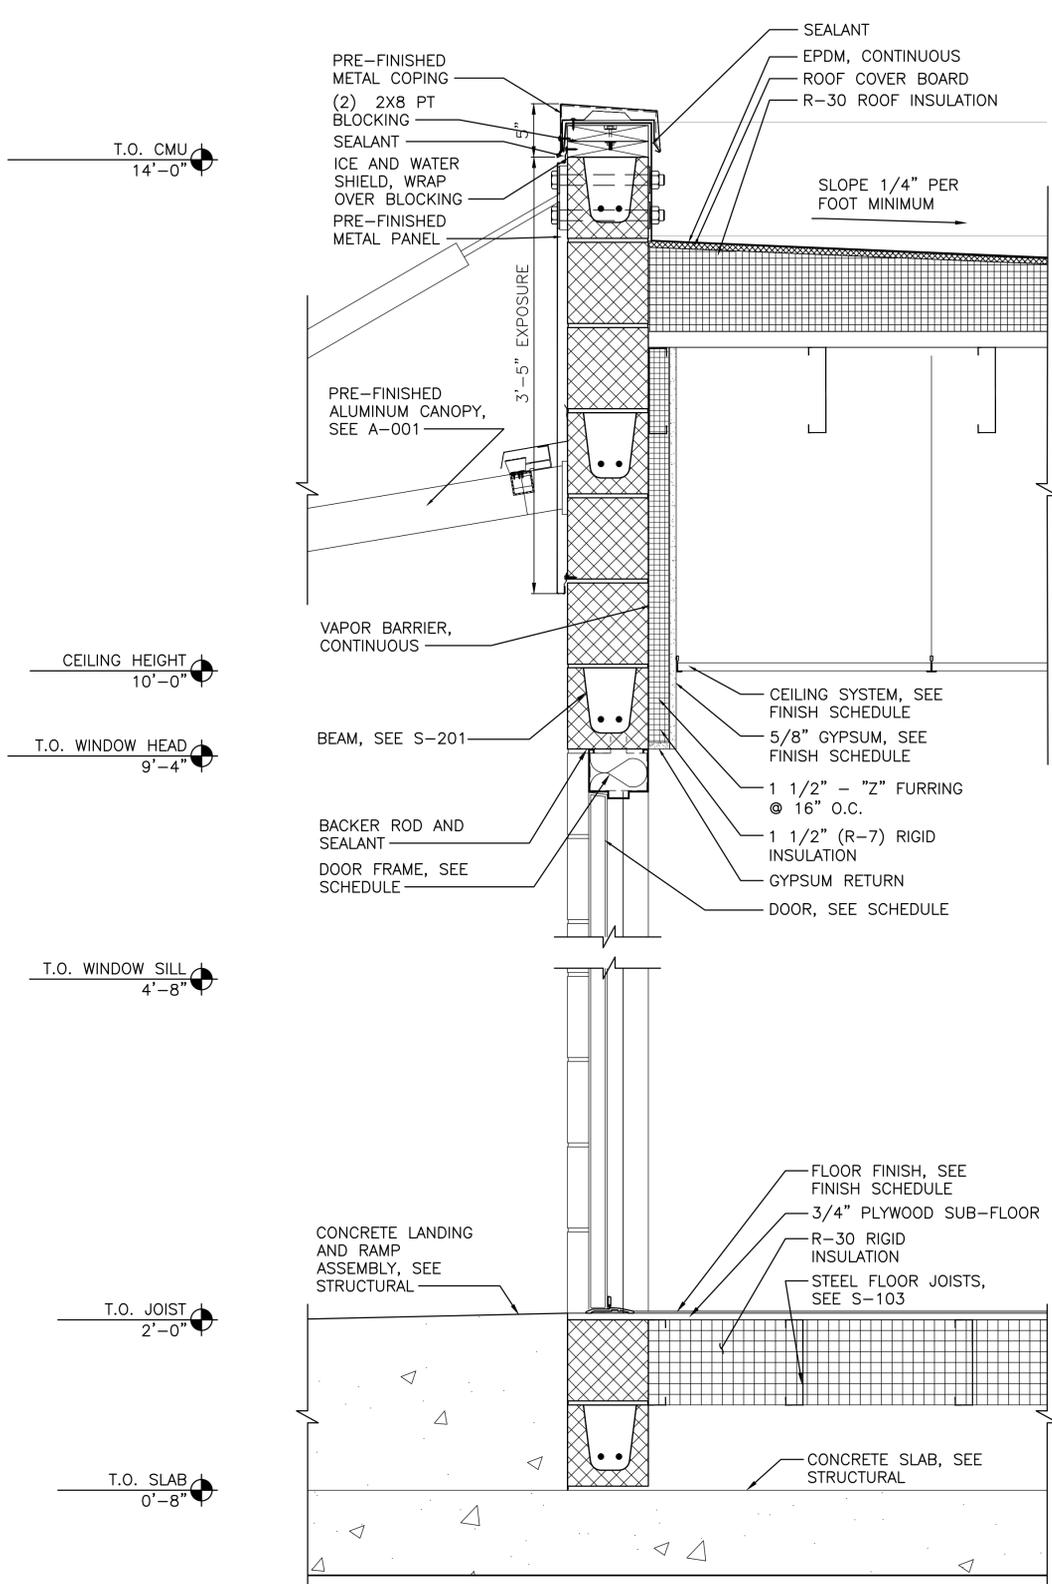


2 WALL SECTION  
A-302 SCALE: 1 1/2" = 1'-0" A-301

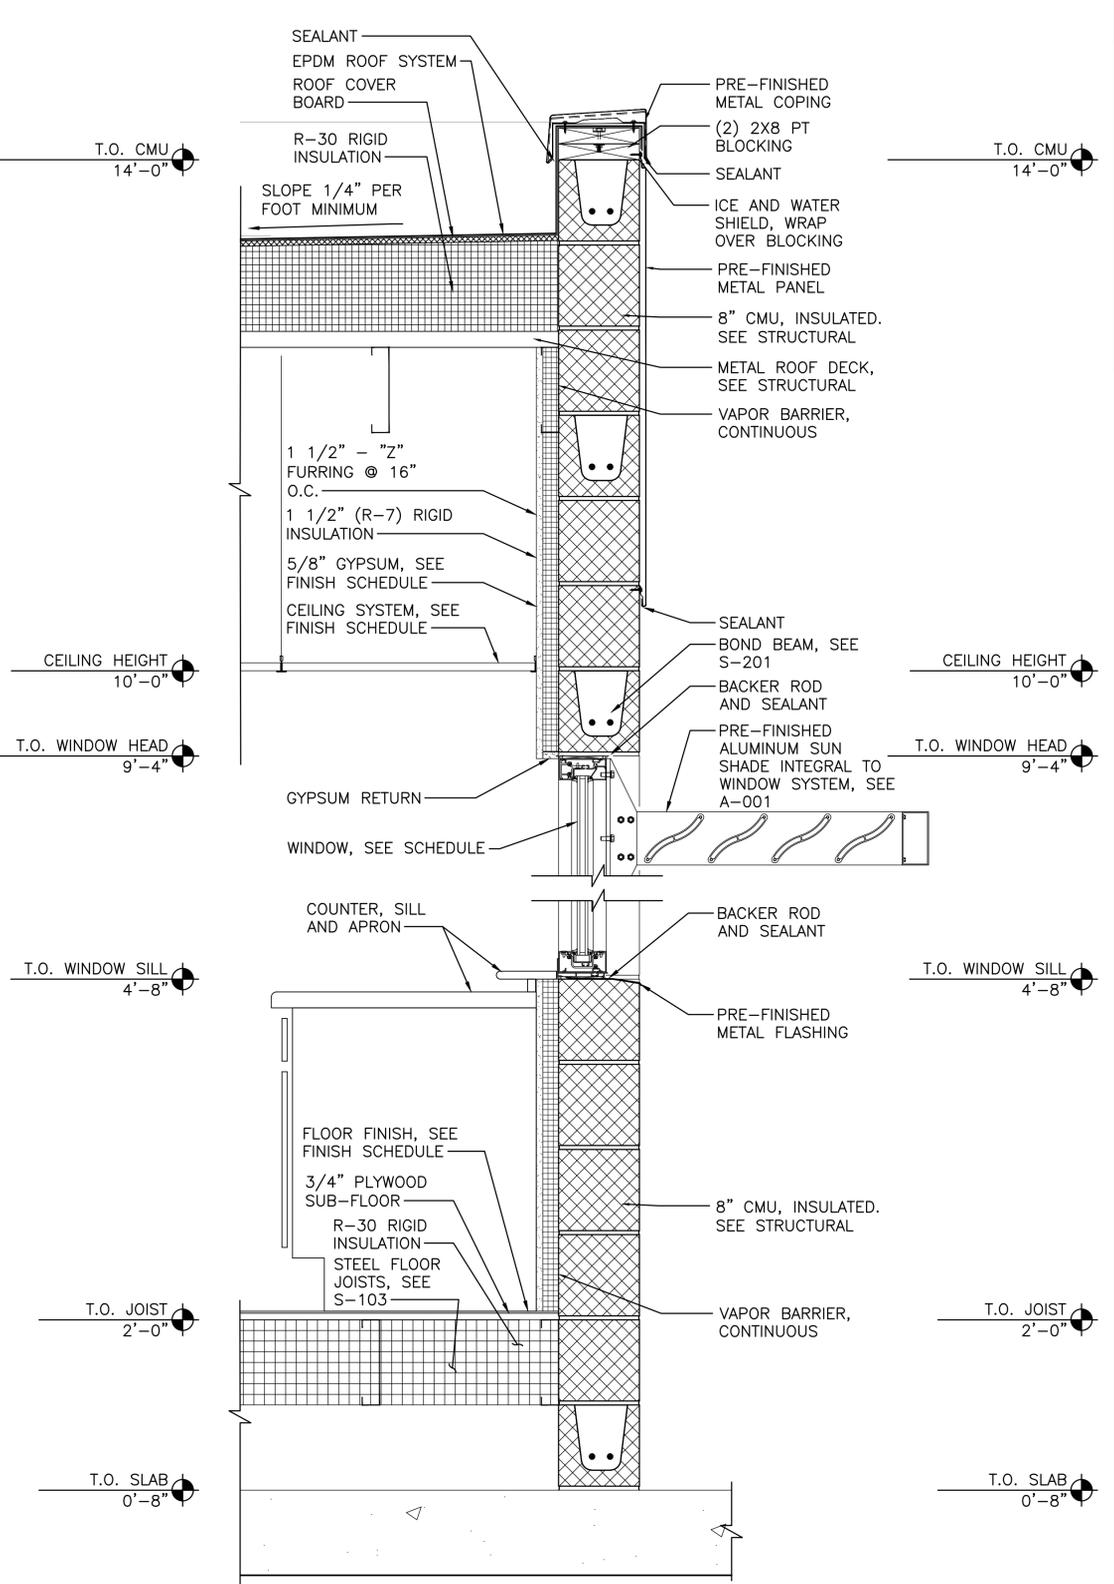

3 WALL SECTION  
A-302 SCALE: 1 1/2" = 1'-0" A-301

 

ISSUED FOR BID  
NOT FOR CONSTRUCTION  
JANUARY 5, 2017

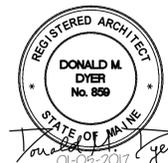

		ecomaine	
		64 BLUEBERRY ROAD, PORTLAND, ME	
		SCALE HOUSE WITH INSULATED BLOCK CONSTRUCTION	
		WALL SECTIONS	
C	RE-ISSUED FOR BID	BLB	CBC 01/05/17
B	RE-ISSUED FOR BID	BLB	CBC 10/28/16
A	ISSUED FOR BID	BLB	CBC 9/02/16
REV	DESCRIPTION	DWN	APP DATE
		SIZE: ANSI D	PROJECT NO. 162.002.002
		DATE: 09/02/2016	DRAWING NO. A-302
		DES BY: BLB	SHEET 16 OF 40
		DWN BY: BLB	
		CKD BY: DMD	

PLEASE NOTE: THIS DOCUMENT MAY NOT ACCURATELY REPRESENT THE FINAL DOCUMENT. ONLY AN ENGINEER, ARCHITECT OR SURVEYOR SIGNED, SEALED AND DATED PAPER COPY, PROVIDED BY THIS OFFICE, MAY BE UTILIZED FOR BIDDING OR CONSTRUCTION PURPOSES.

47A York Street  
Portland, Maine 04101  
207.533.7753  
colbycoengineering.com

X:\162 Ecomaine\162.002.002 - Scale House with CMU Drawings\Sheets\A-302.dwg - 1/5/2017 2:27 PM - ZACH JONES