




- LEGEND:**
- BP-X INDICATES BASEPLATE TYPE. SEE SHEET S-501 FOR BASEPLATE DETAILS.
  - V.I.F. VERIFY IN FIELD
  - U.N.O. UNLESS NOTED OTHERWISE

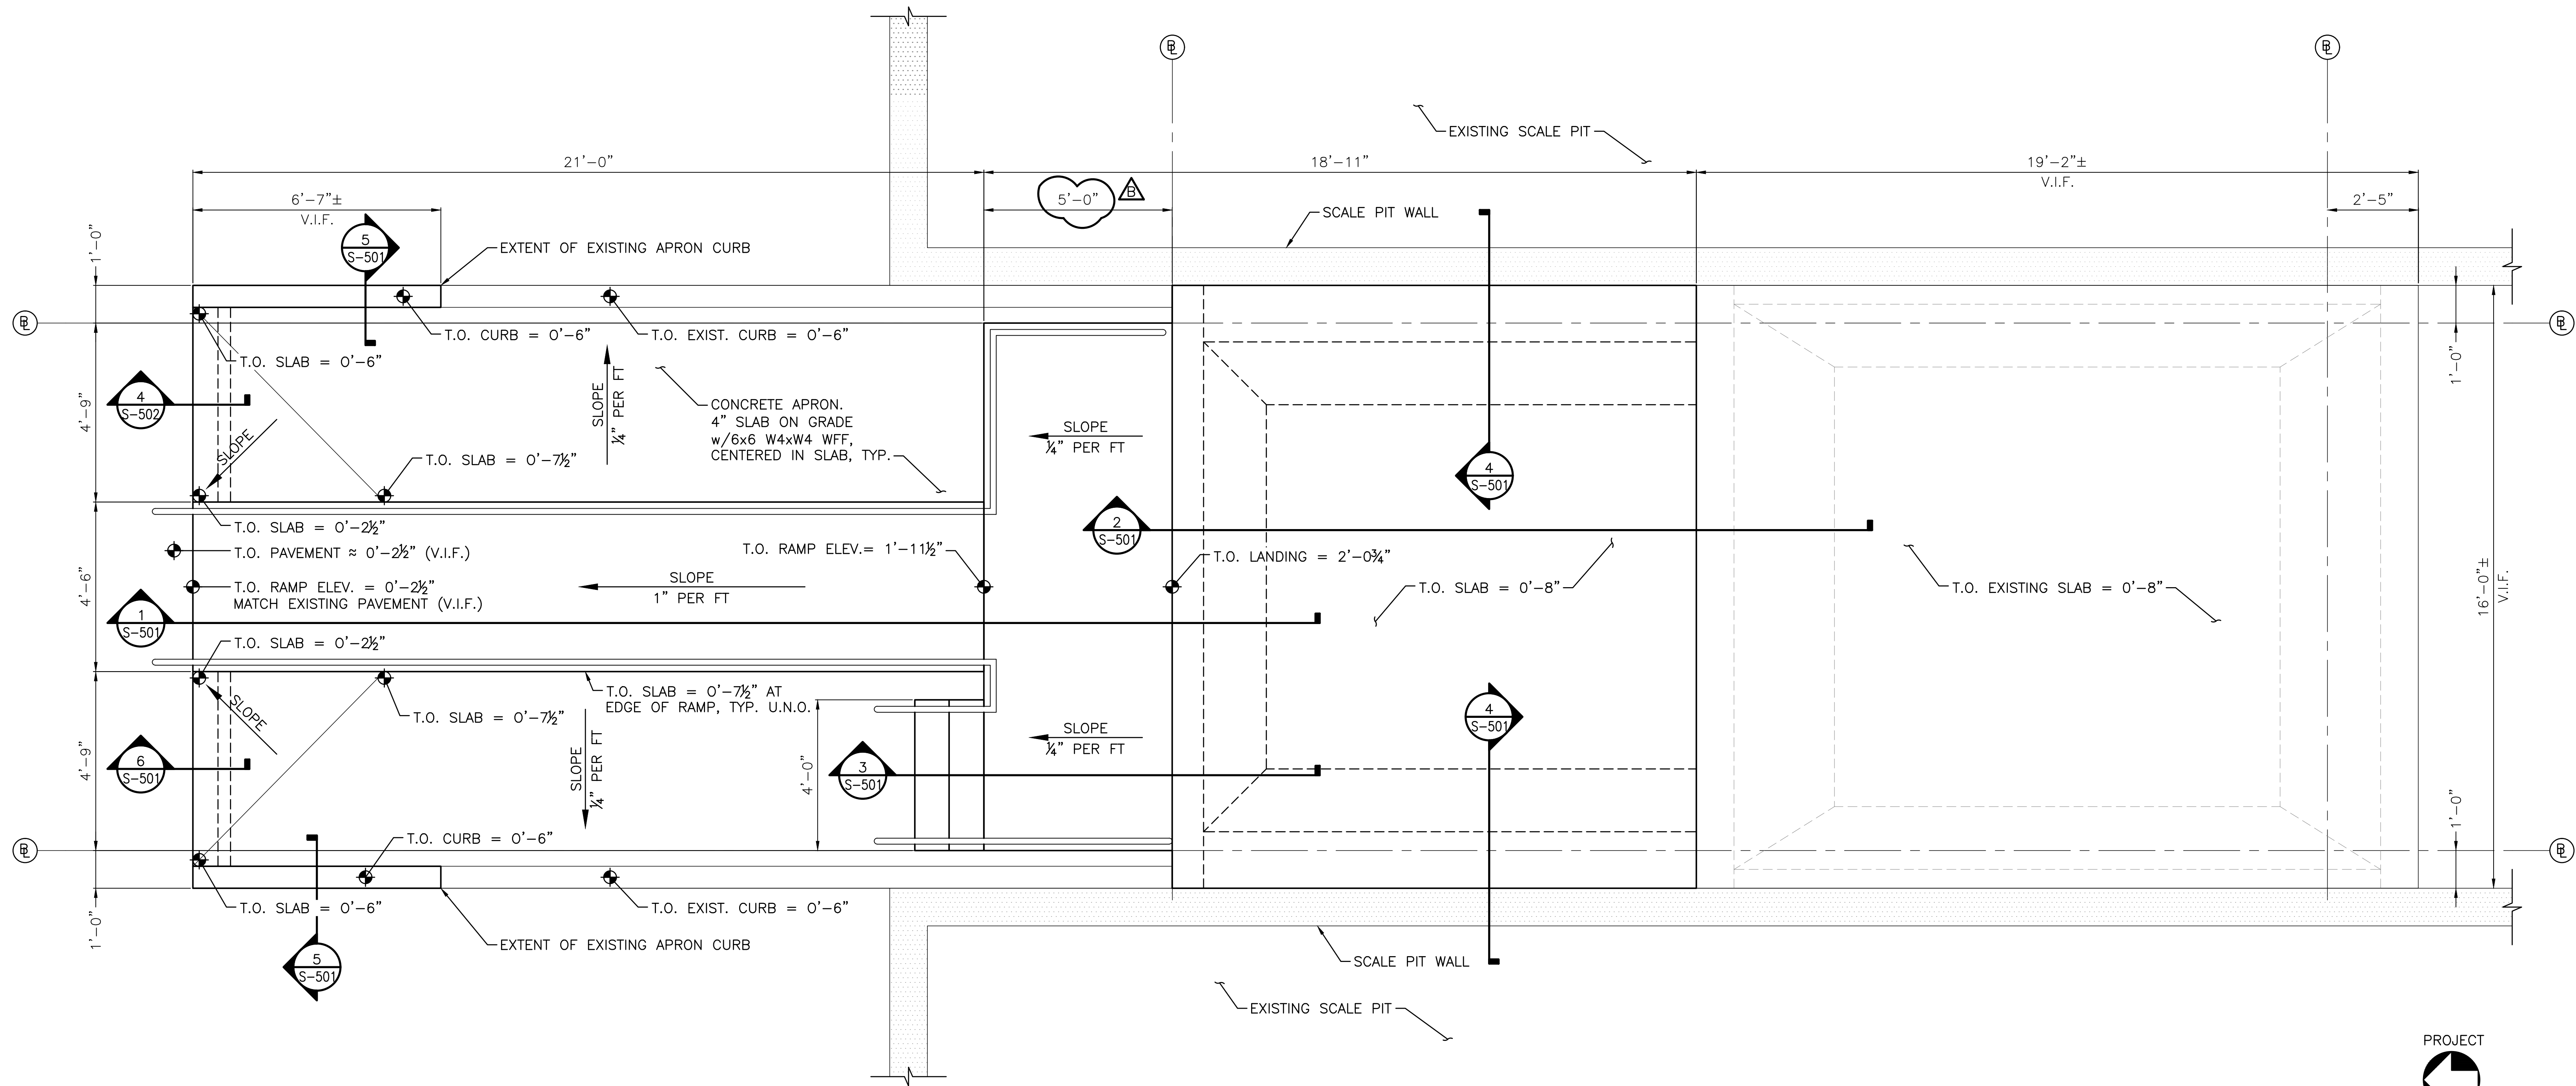

**FOUNDATION PLAN**  
SCALE: 1/2" = 1'-0"

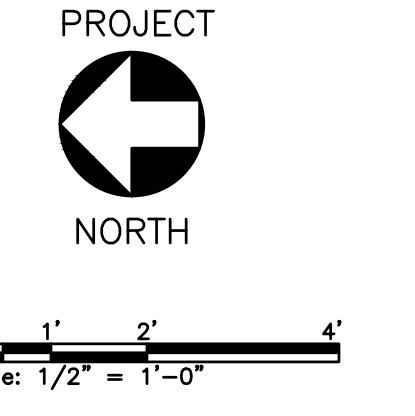

**ISSUED FOR BID**  
**NOT FOR CONSTRUCTION**  
JANUARY 5, 2017

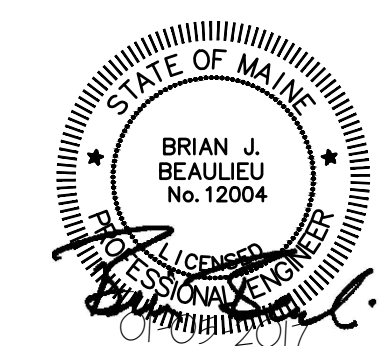

REV	DESCRIPTION	DWN	APP	DATE
C	RE-ISSUED FOR BID	AKG	BJB	01/05/17
B	REVISED LANDING DIMENSION	AKG	BJB	10/28/16
A	ISSUED FOR BID	AKG	BJB	08/19/16

**ecomaine**  
64 BLUEBERRY ROAD, PORTLAND, ME

**SCALE HOUSE WITH INSULATED BLOCK CONSTRUCTION**

**SCALE HOUSE FOUNDATION PLAN**

PLEASE NOTE: THIS DOCUMENT MAY NOT ACCURATELY REPRESENT THE FINAL DOCUMENT. ONLY AN ENGINEER, ARCHITECT OR SURVEYOR SIGNED, SEALED AND DATED PAPER COPY, PROVIDED BY THIS OFFICE, MAY BE UTILIZED FOR BIDDING OR CONSTRUCTION PURPOSES.

SIZE: ANSI D  
DATE: 09/02/2016  
DES BY: AKG  
DWN BY: AKG  
CKD BY: BJB

PROJECT NO. 162.002.002  
DRAWING NO. S-101  
SHEET 20 OF 40



X:\162 Ecomaine\162.002.002 - Scale House with CMU\Drawings\Sheets\S-101.dwg - 1/5/2017 2:28 PM - ZACH JONES