



SCALE HOUSE EAST ELEVATION
SCALE: 1/4" = 1'-0"

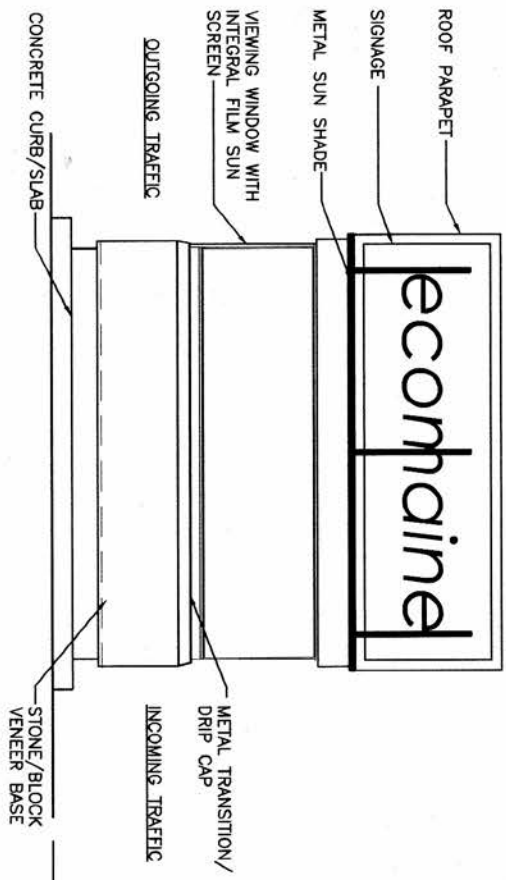

SCALE HOUSE SOUTH ELEVATION
SCALE: 1/4" = 1'-0"

NOT FOR CONSTRUCTION
FOR CLIENT REVIEW
2/13/15

 

GRADE
-0'-0"

eocomaine 64 BLUEBERRY LANE, PORTLAND, ME 04102	
SCALE HOUSE	
EXTERIOR ELEVATIONS	
PROJECT NO.	DRAWING NO.
182,000,001	A2
DATE	PROJECT
12/28/14	2
DESIGNER	SHEET
MS	4
OWNER	OF
MS	4

PLEASE NOTE: THIS DOCUMENT MAY NOT ACCURATELY REPRESENT THE FINAL OCCUPANCY SINCE ELEVATED AND SLOPED PAVED DRIVE PROPOSED BY THE CLIENT HAS NOT YET BEEN APPROVED BY THE APPLICABLE AGENCIES.