
 


Project Title
**WOODARD & CURRAN
OFFICE ADDITION**

PORTLAND, MAINE

HA Project No. **05178**

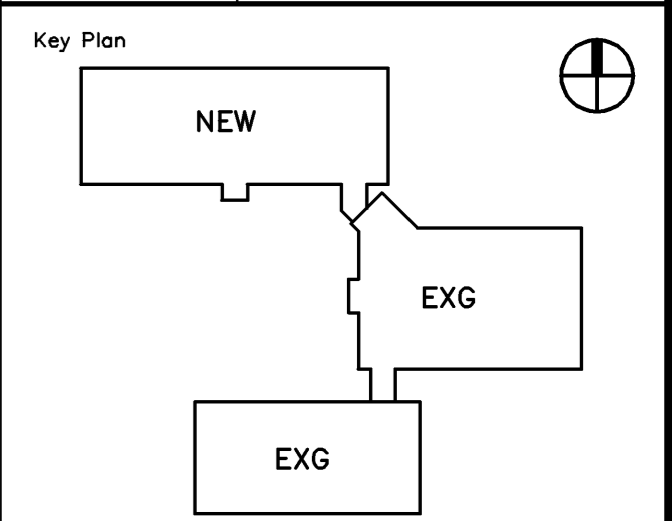

Mark	Date	Description
-	05-15-06	ISSUED FOR CONSTRUCTION
-	03-14-06	FINAL REVIEW
-	02-03-06	DD REVIEW


Issue Dates

Drawing Status

Drawing Title
FIRST FLOOR PLAN

PA / PE: **JMB** Drawn By: **MCM**

Drawing Number
A10.1

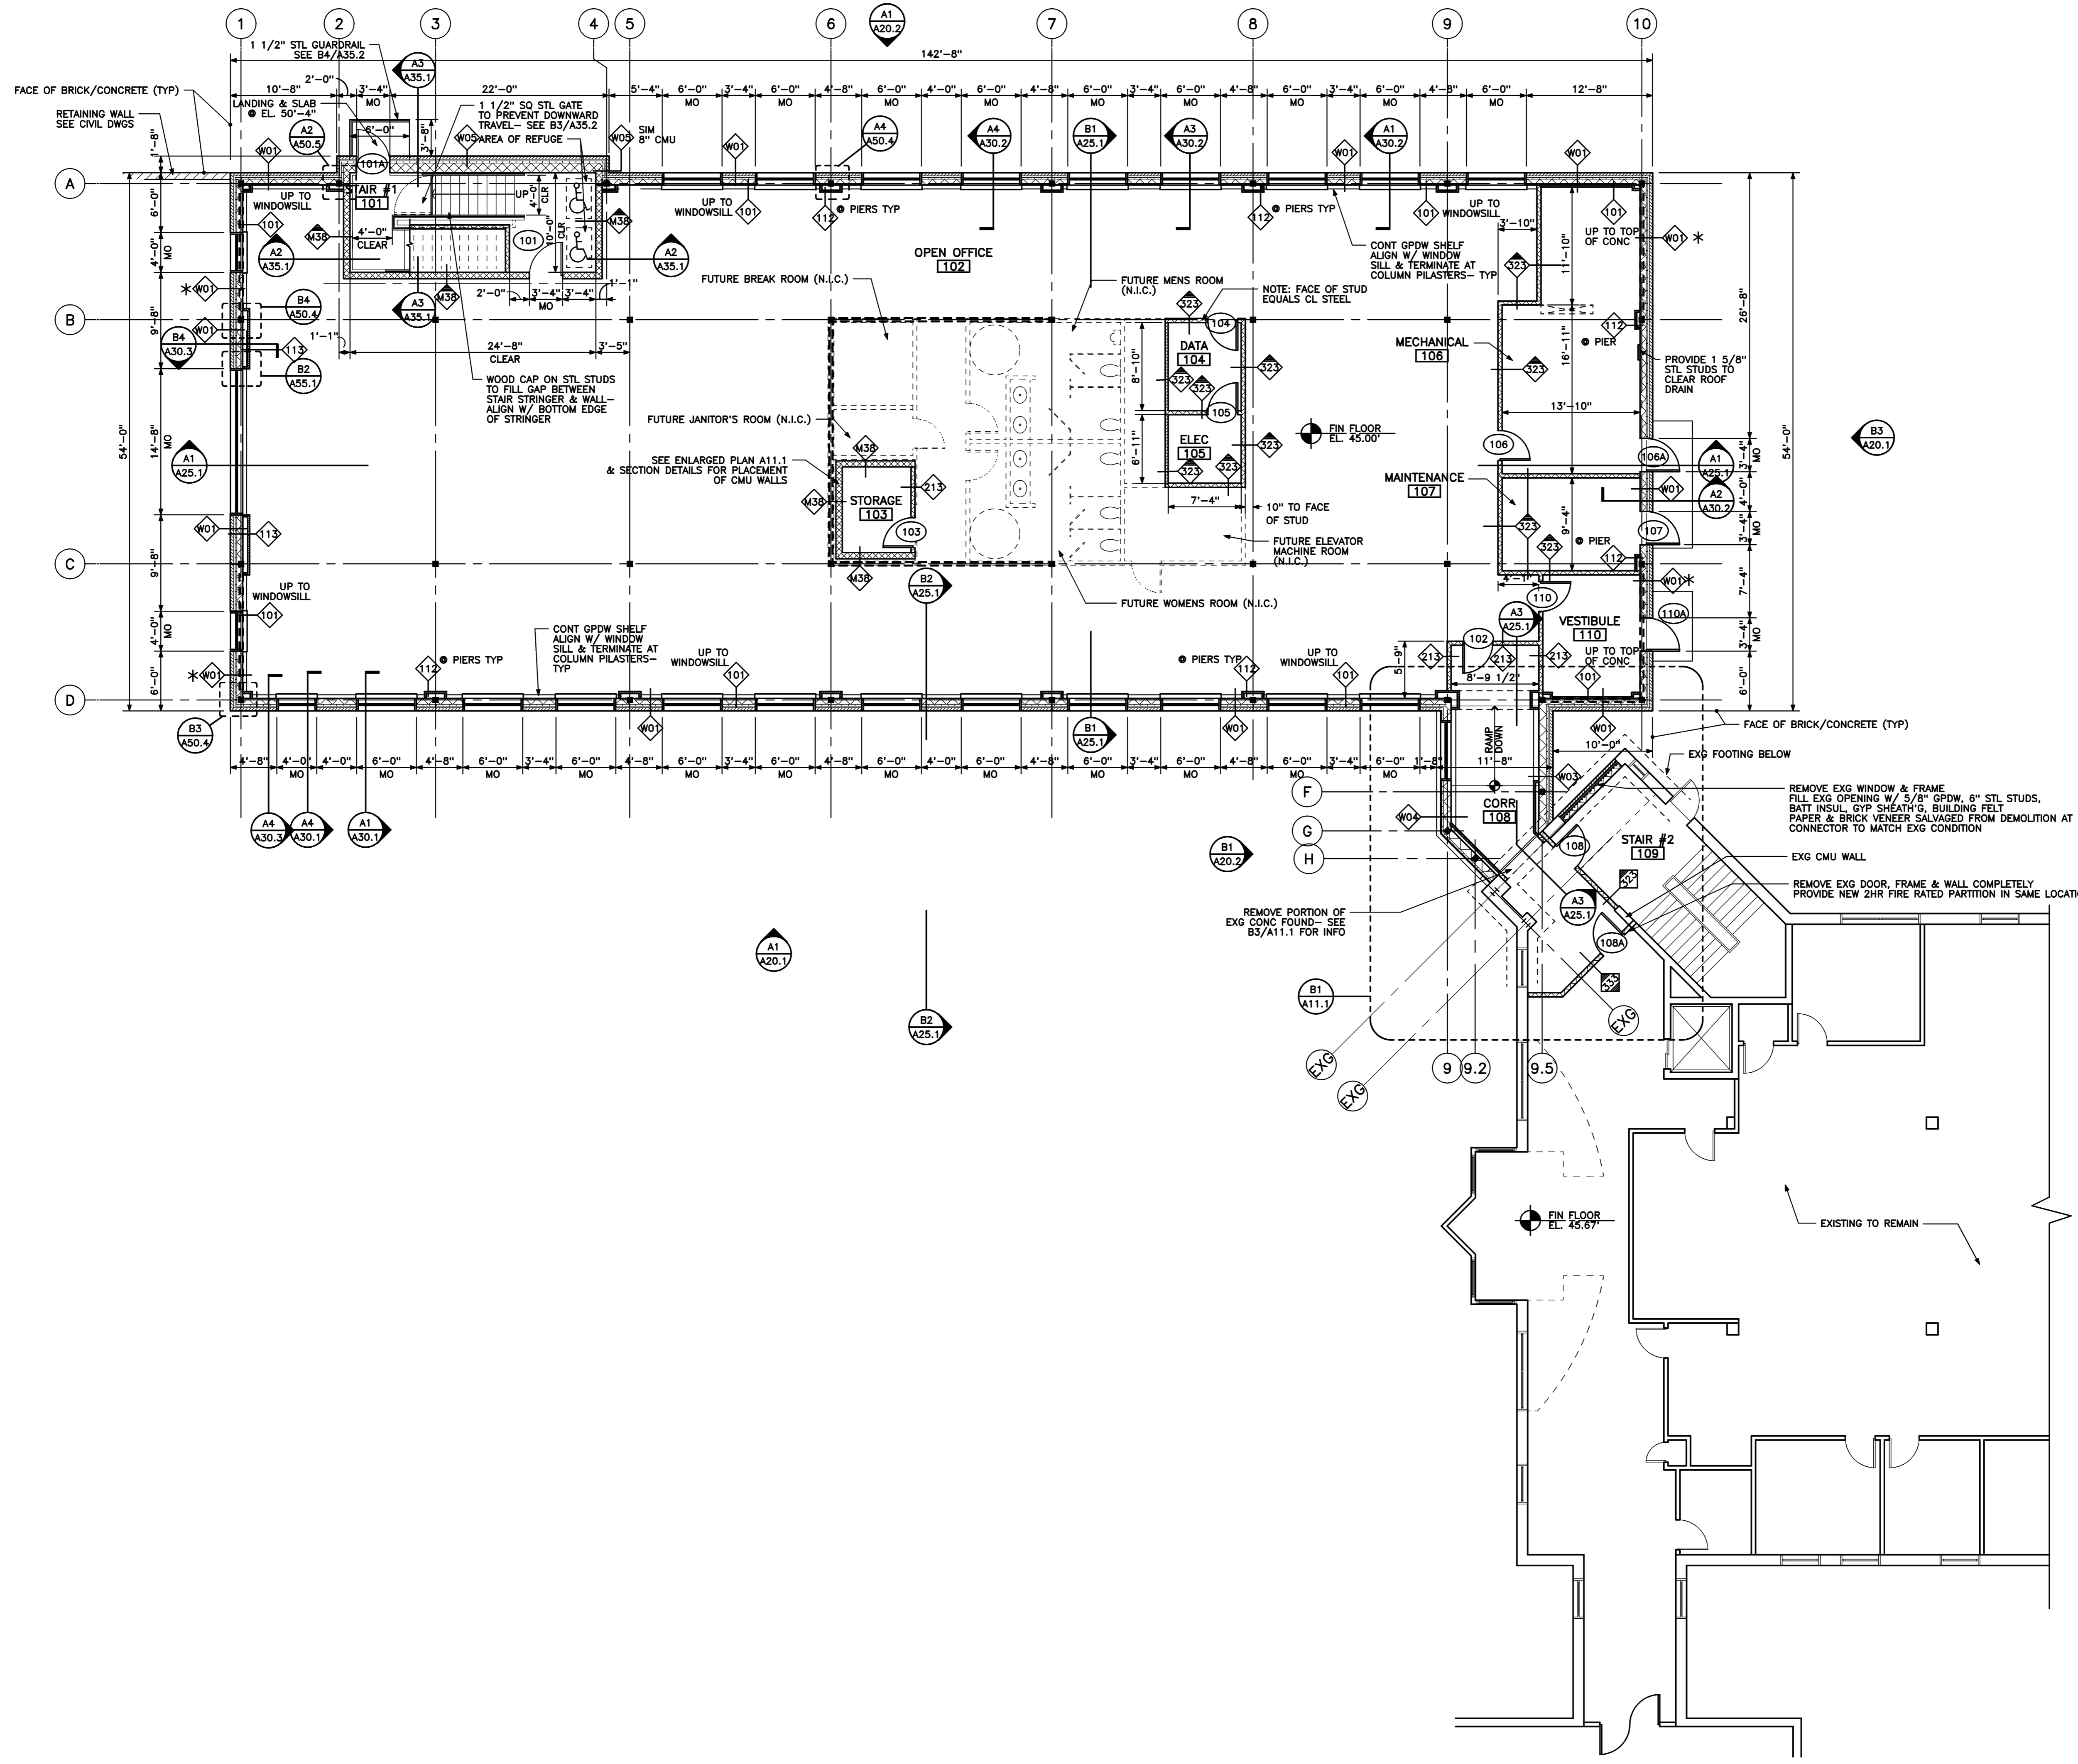

FIRST FLOOR PLAN
1/8" = 1'-0" REF: NA

A1