



**LEGEND**

↑ INDICATES DIRECTION OF SLOPED STEEL ROOF FRAMING

↑ INDICATES DIRECTION OF SLOPE FOR TAPERED ROOF INSULATION

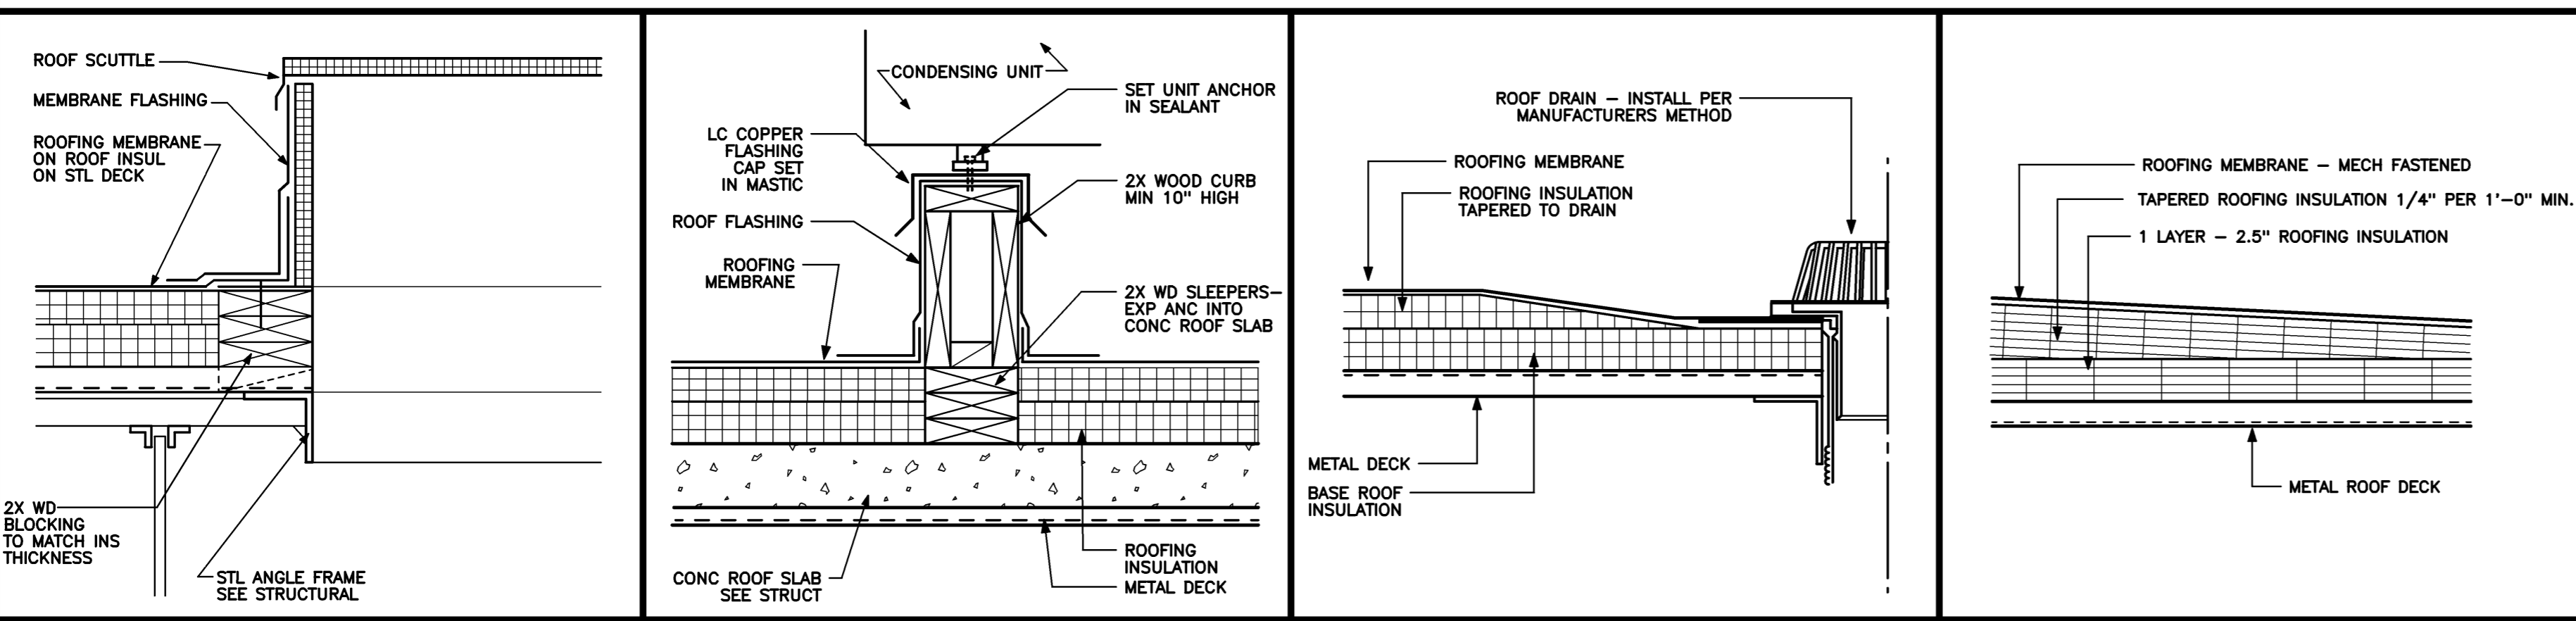

<b>ROOF SCUTTLE</b> 1 1/2" = 1'-0" REF: A15.1	<b>B5</b>	<b>WOOD SLEEPER</b> 1 1/2" = 1'-0" REF: A15.1	<b>B4</b>	<b>ROOF DRAIN</b> NO SCALE REF: A15.1	<b>B3</b>	<b>ROOFING SYSTEM R2 - TAPERED</b> NO SCALE REF: A15.1	<b>R2</b>
--	-----------	--	-----------	--	-----------	---	-----------

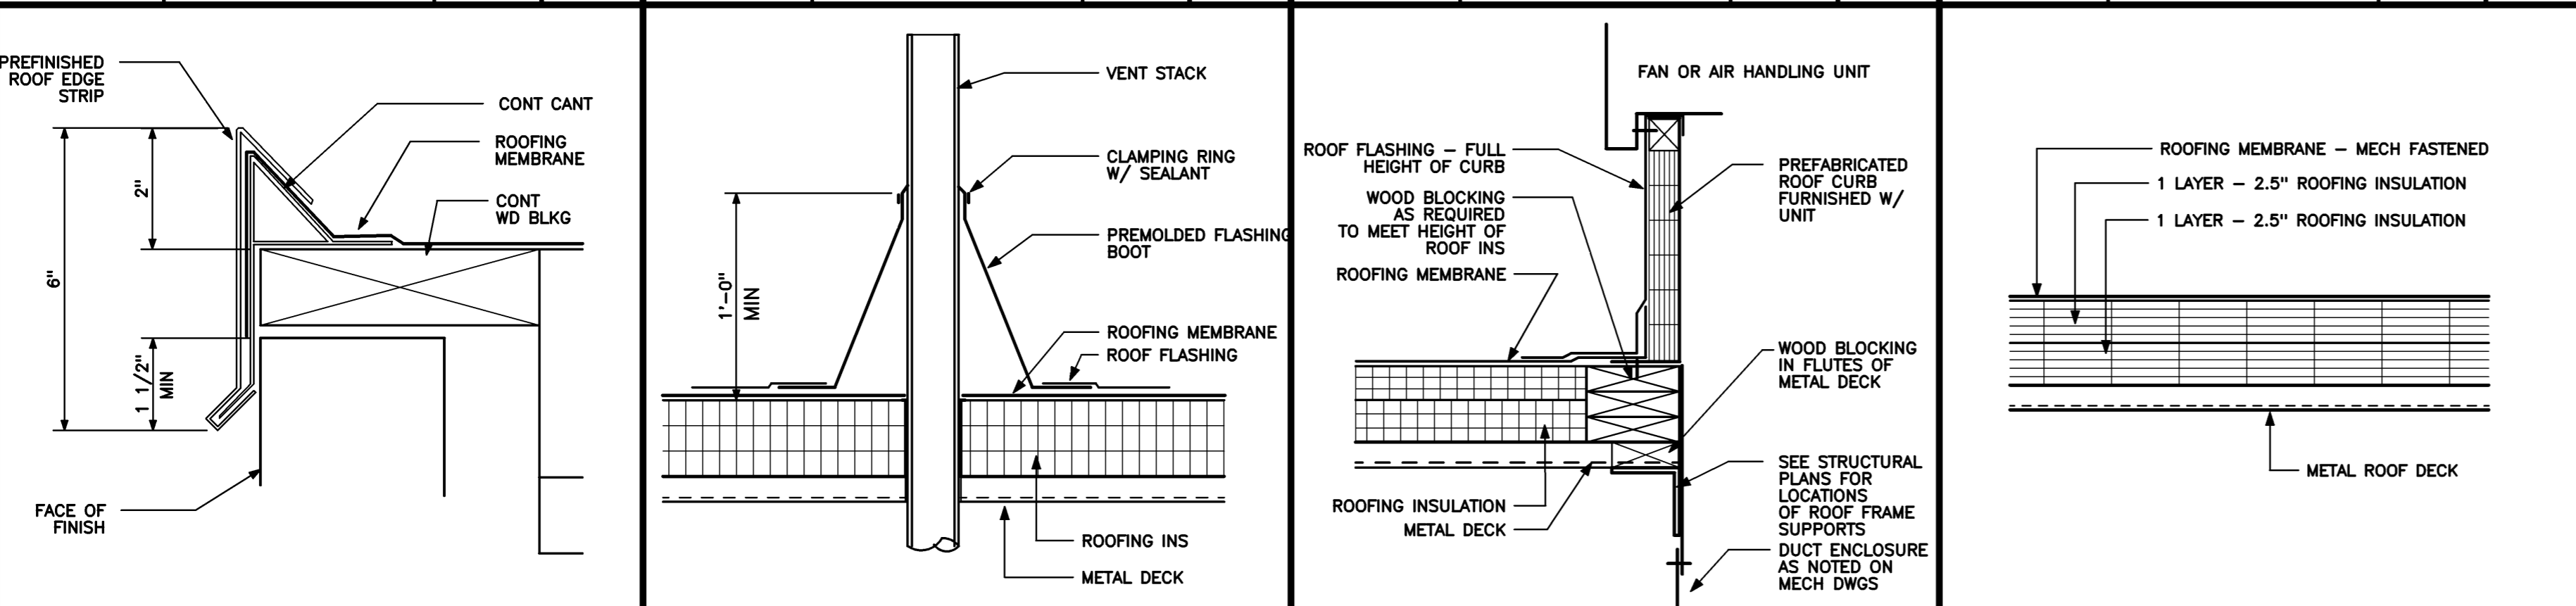


<b>ROOF EDGE STRIP</b> NO SCALE REF: A15.1	<b>A5</b>	<b>VENT STACK</b> NO SCALE REF: A15.1	<b>A4</b>	<b>MECH UNIT CURB FLASHING</b> NO SCALE REF: A15.1	<b>A3</b>	<b>ROOFING SYSTEM R1 - FLAT</b> NO SCALE REF: A15.1	<b>R1</b>
---	-----------	--	-----------	---	-----------	--	-----------

<b>ROOF PLAN</b> 1/8" = 1'-0" REF: NA	<b>A1</b>
--	-----------

Project Title  
**WOODARD & CURRAN  
OFFICE ADDITION**

PORTLAND, MAINE

HA Project No. **05178**

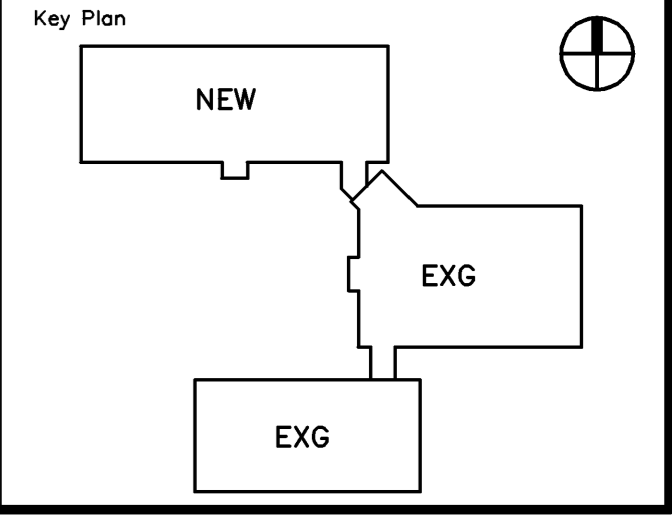

Mark	Date	Description
-	05-15-06	ISSUED FOR CONSTRUCTION
-	03-14-06	FINAL REVIEW

Drawing Status

Drawing Title  
**ROOF PLAN**

PA / PE: **JMB** Drawn By: **MCM**

Drawing Number  
**A15.1**