


Project Title
**WOODARD & CURRAN
OFFICE ADDITION**

PORTLAND, MAINE

HA Project No. **05178**

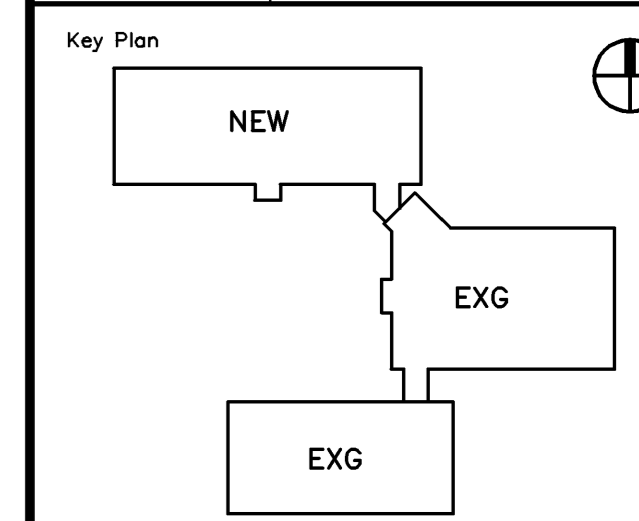

Mark	Date	Description
-	05-15-06	ISSUED FOR CONSTRUCTION
-	03-14-06	FINAL REVIEW

Mark	Date	Description
-	05-15-06	ISSUED FOR CONSTRUCTION
-	03-14-06	FINAL REVIEW


Mark	Date	Description
-	05-15-06	ISSUED FOR CONSTRUCTION
-	03-14-06	FINAL REVIEW

Drawing Title
WALL SECTIONS


PA / PE: **JMB** Drawn By: **MCM**

Drawing Number


A30.3

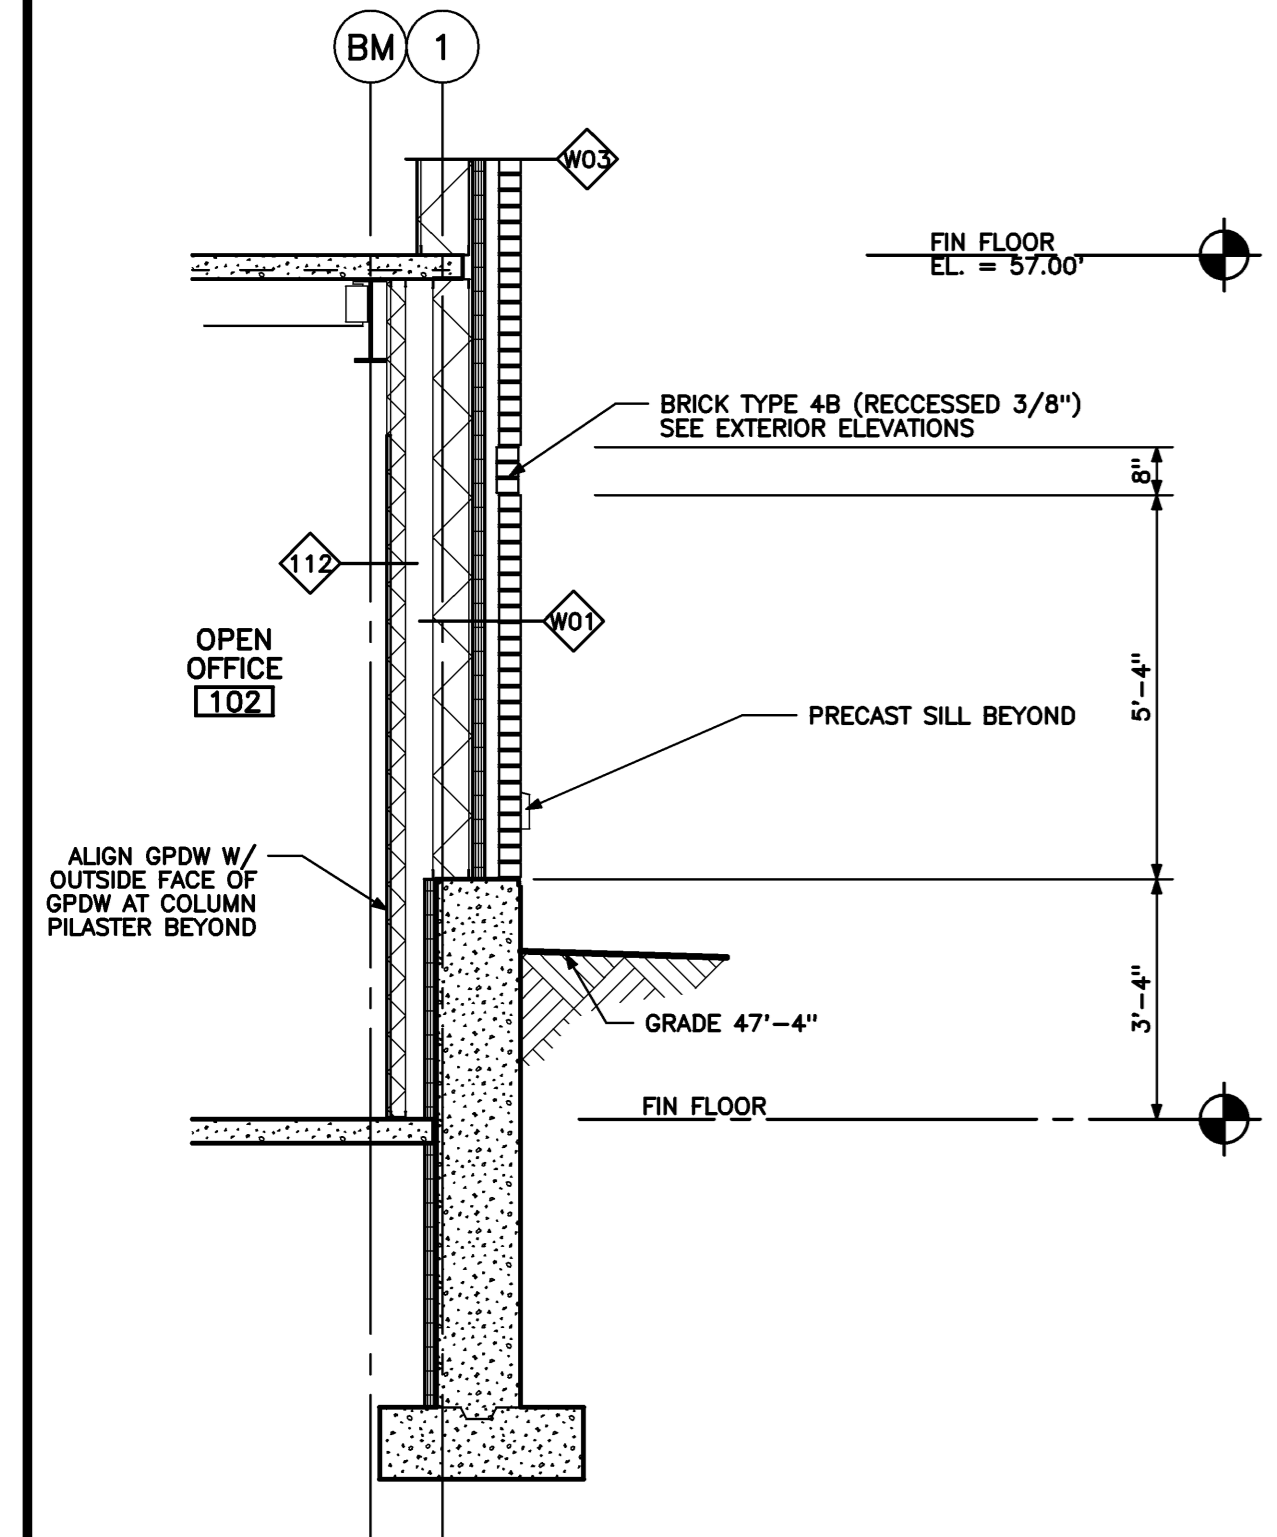


WALL SECTION DETAIL
3/8" = 1'-0" 0 1' 2' 4' REF: A10.1 **B4**

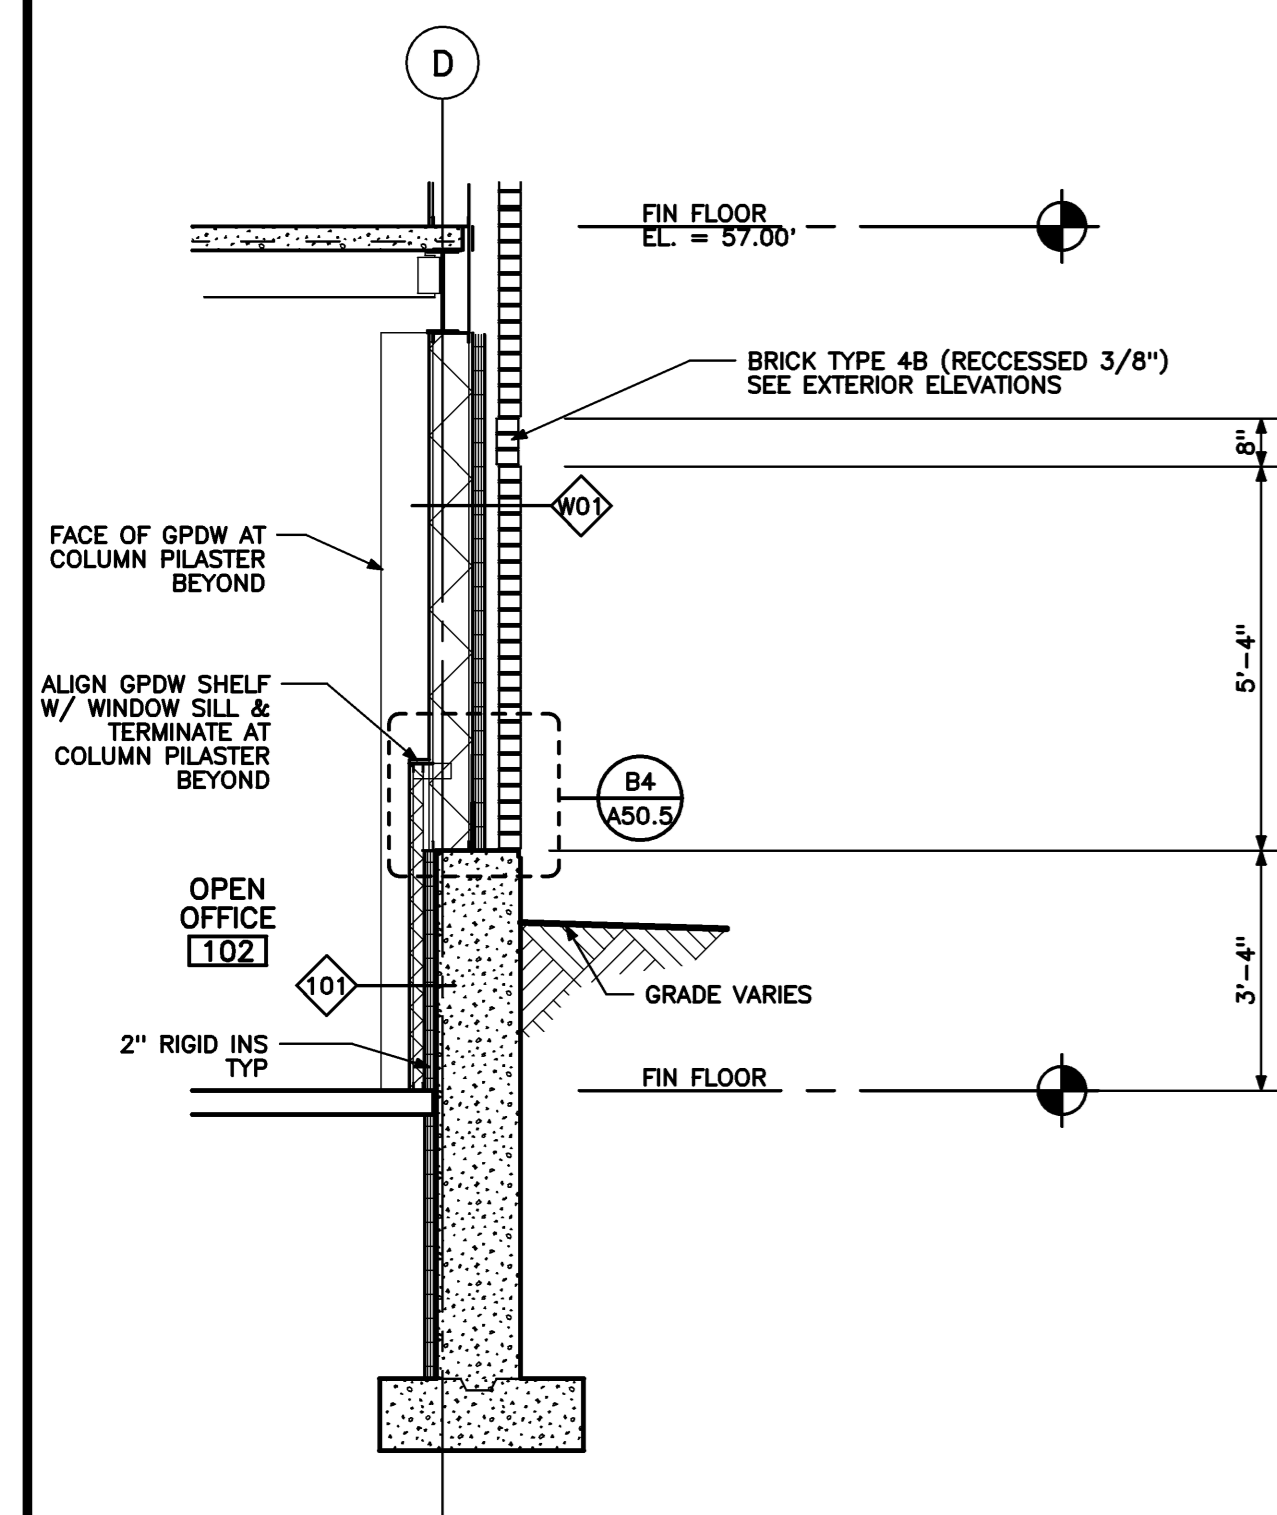


WALL SECTION DETAIL
3/8" = 1'-0" 0 1' 2' 4' REF: A10.1 **A4**

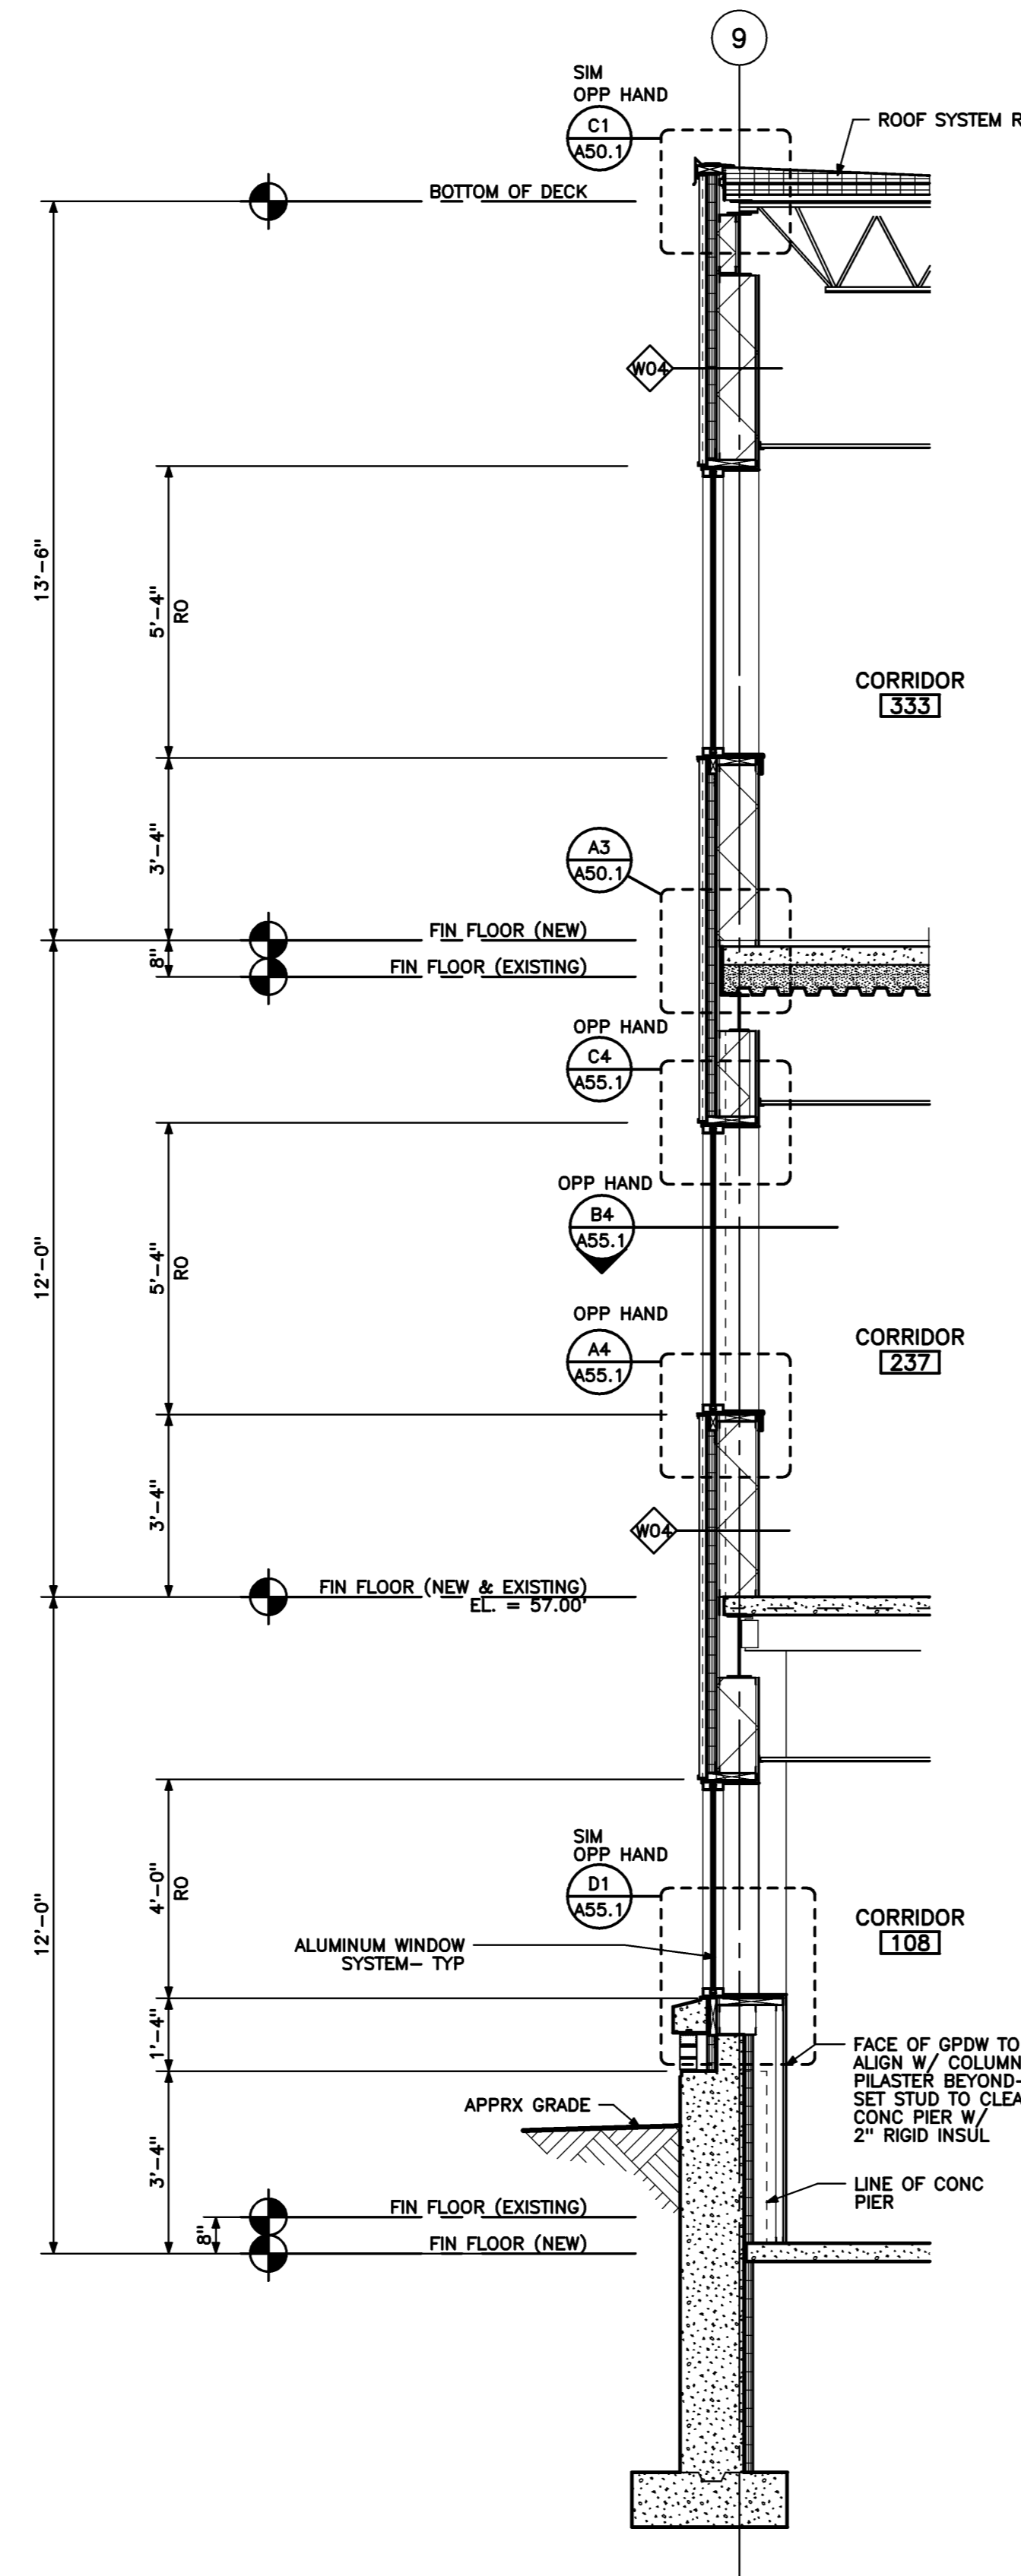

WALL SECTION
3/8" = 1'-0" 0 1' 2' 4' REF: B1/A11.1 **A3**

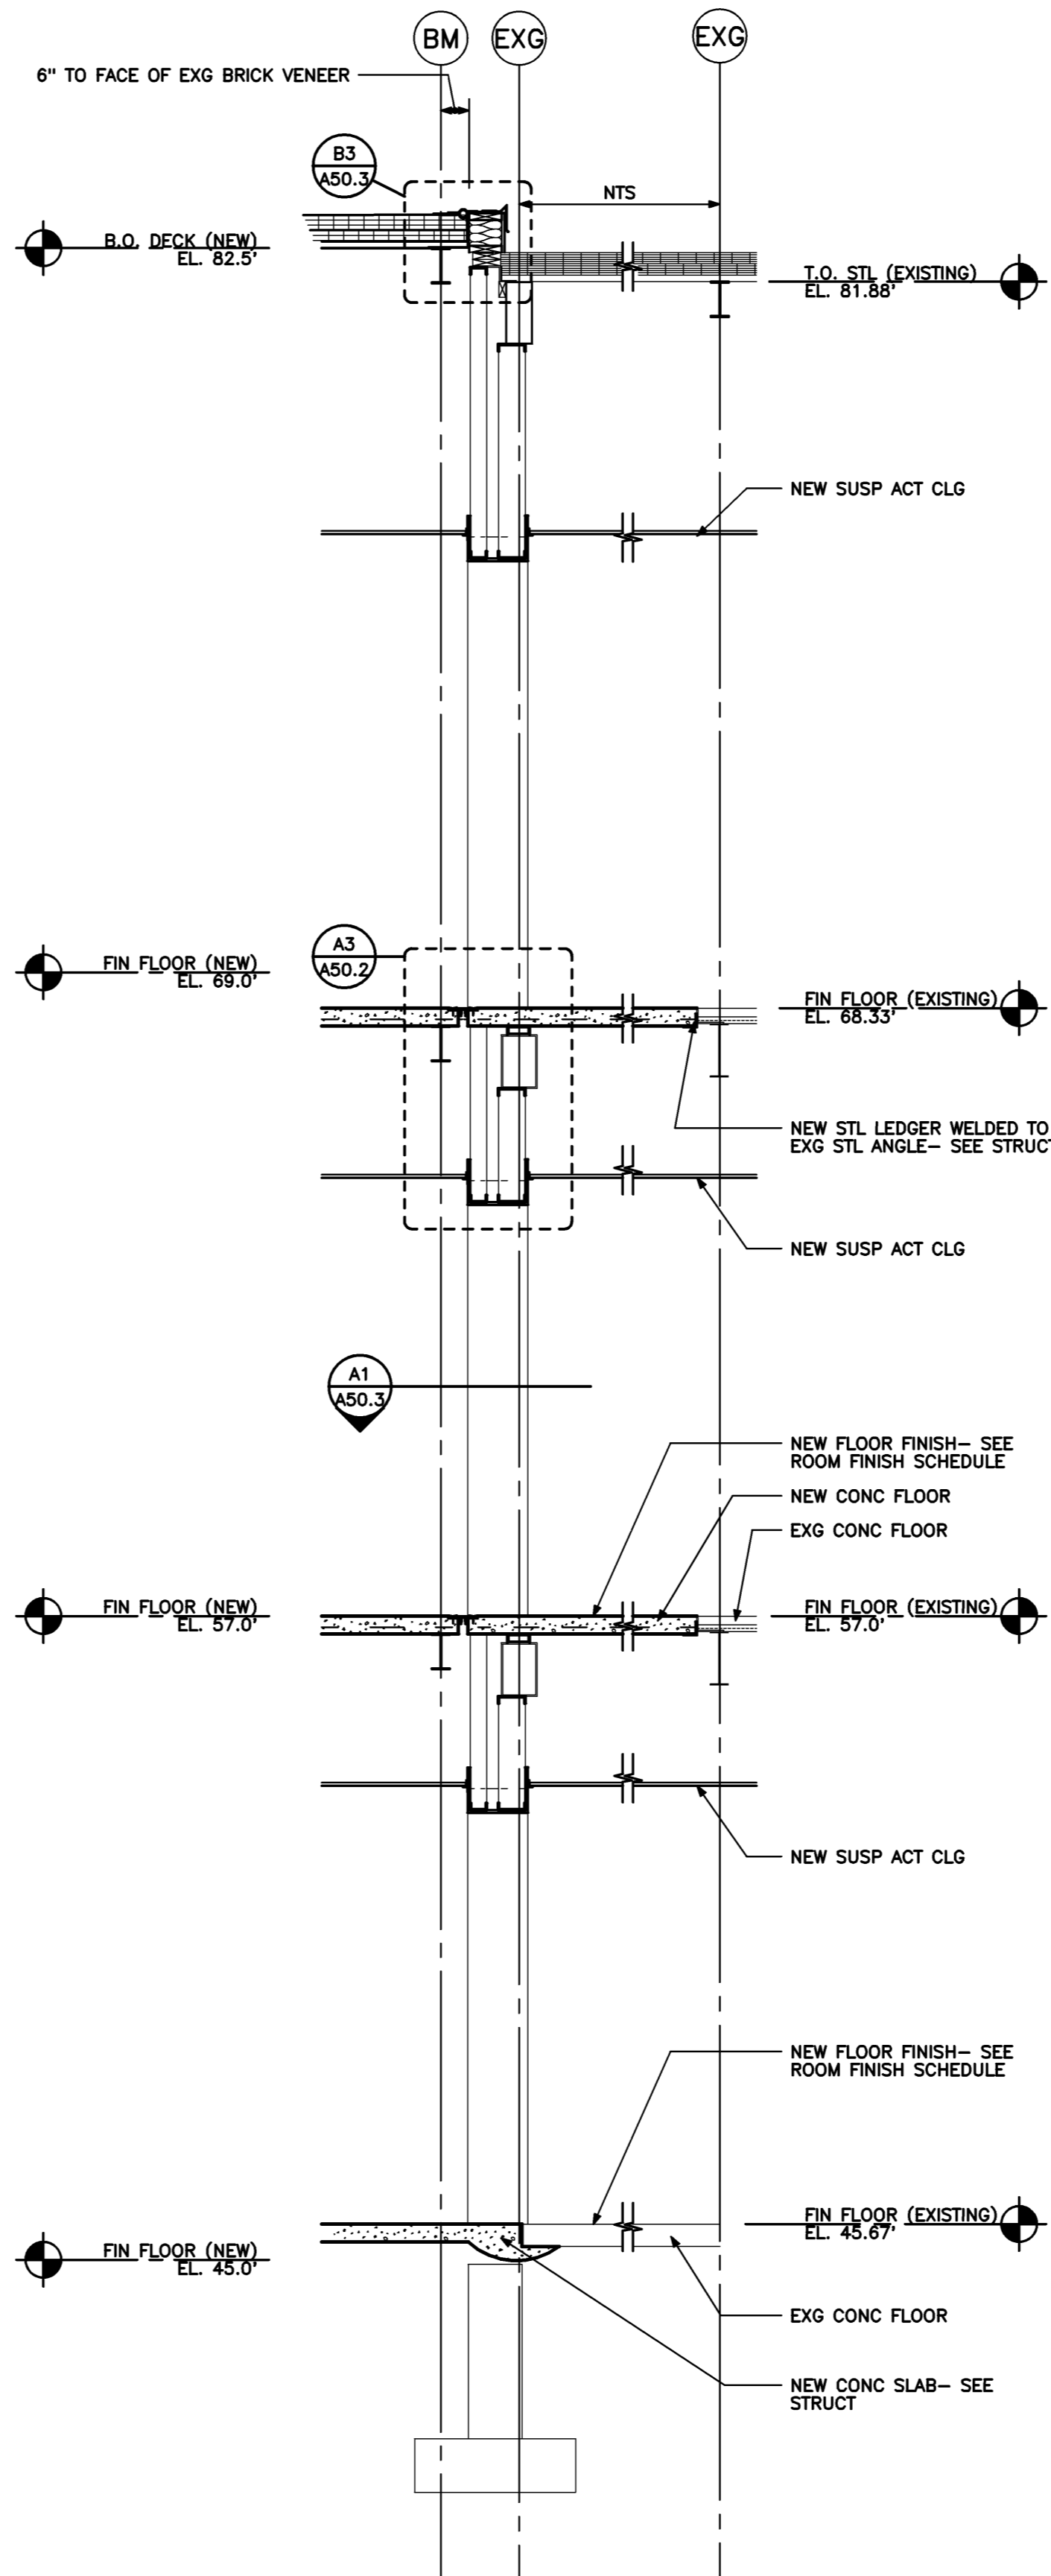

WALL SECTION
3/8" = 1'-0" 0 1' 2' 4' REF: A3/A25.1 **A2**

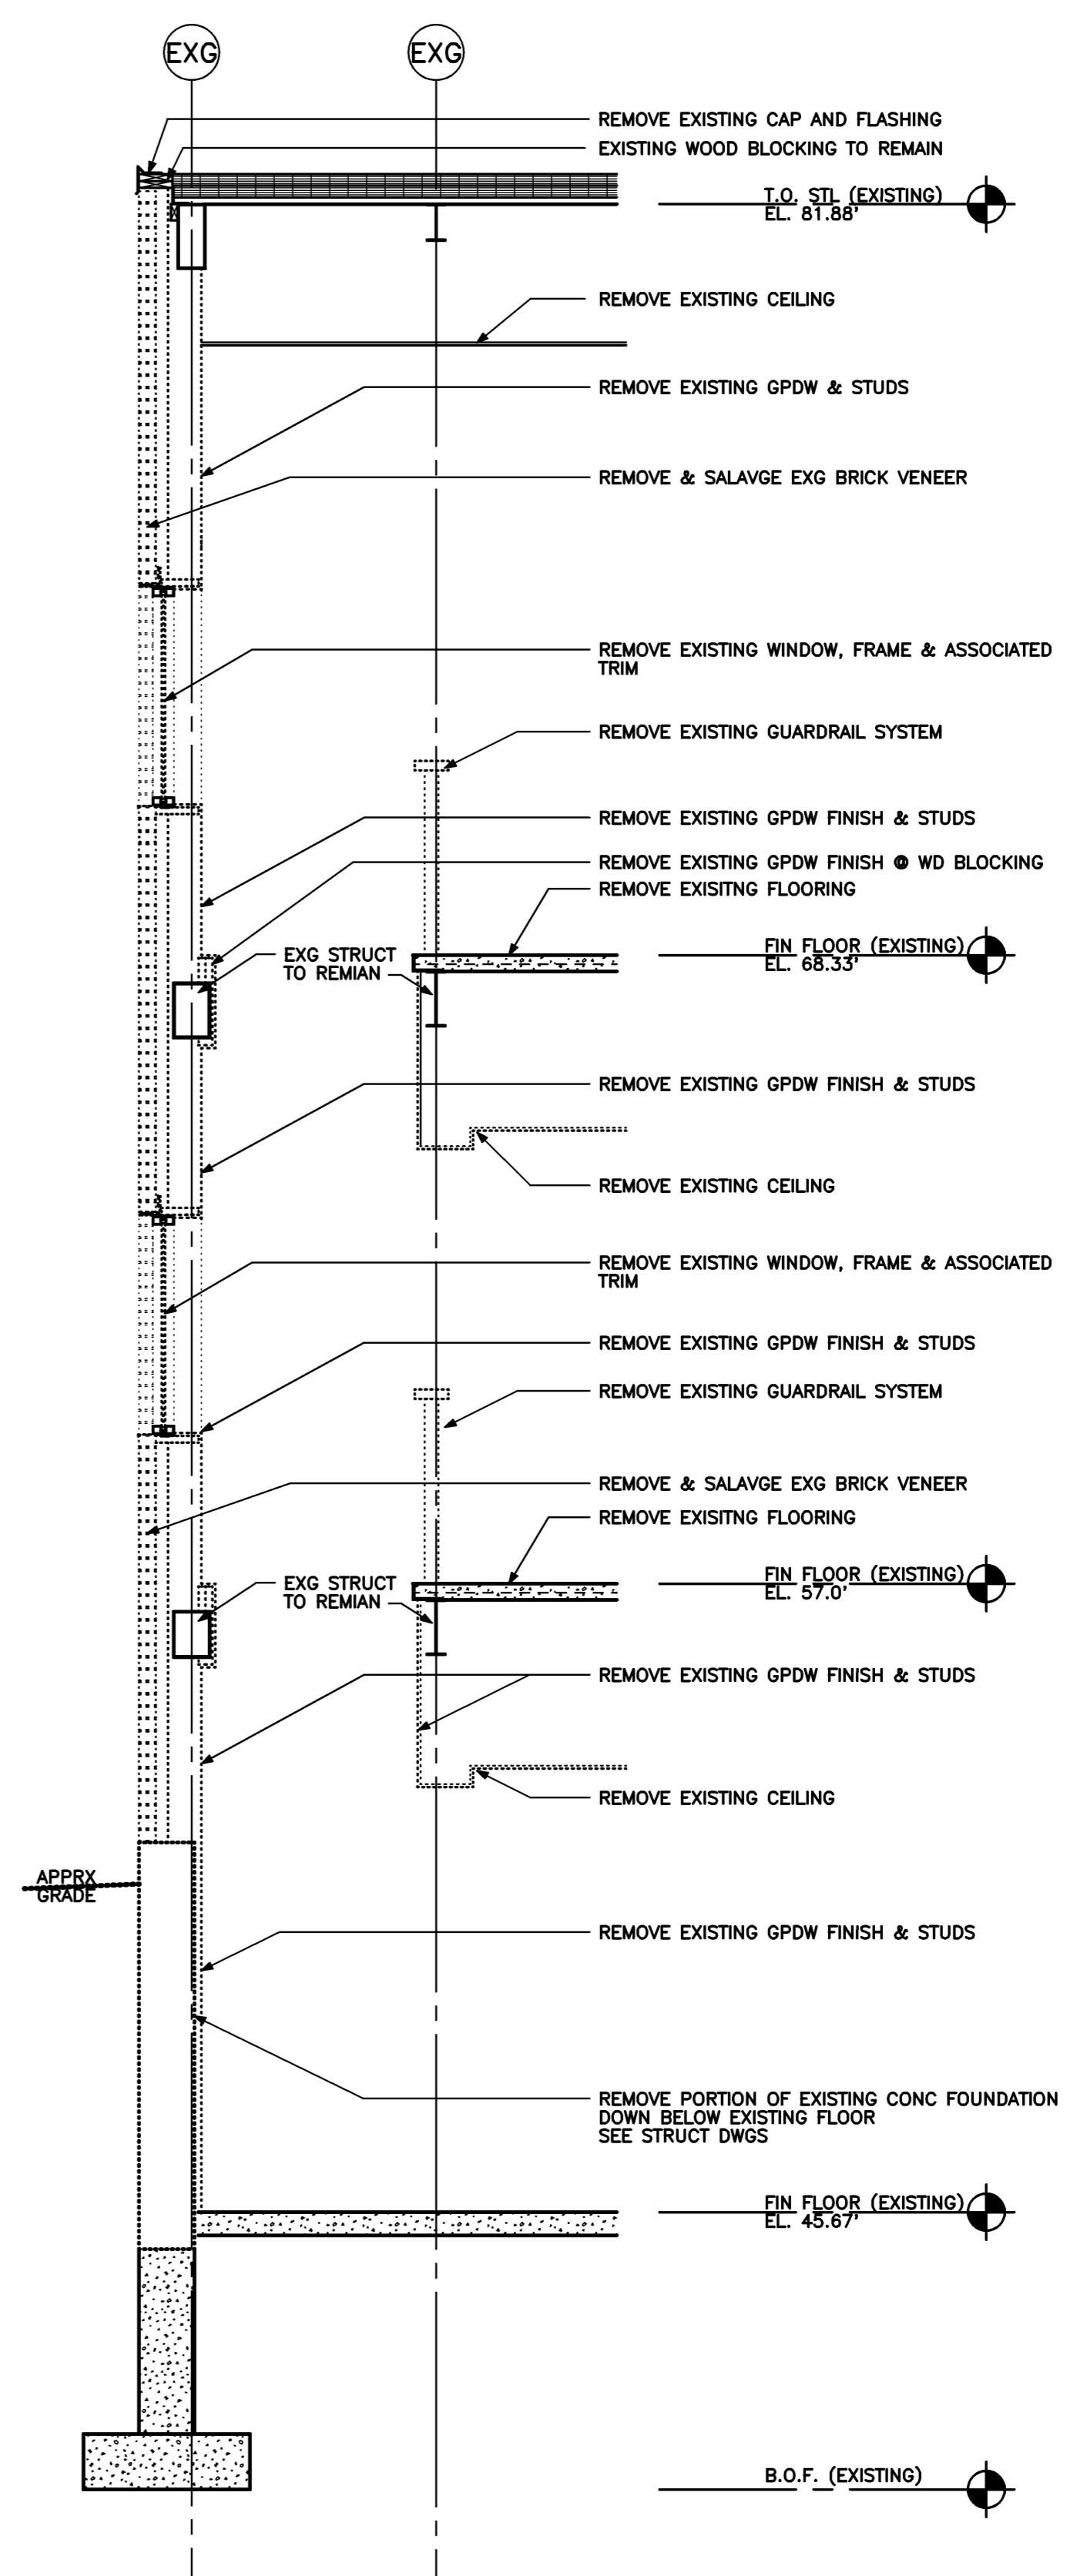

EXISTING WALL SECTION DEMOLITION
3/8" = 1'-0" 0 1' 2' 4' REF: B3/A11.1 **A1**

NOTE:
SEE A1/A30.1 FOR DEMOLITION
OF EXISTING WALL

NOTE:
SEE B3 & C3/A11.1 FOR
FLOOR PLAN DEMOLITION