


Project Title
**WOODARD & CURRAN
 OFFICE ADDITION**
 PORTLAND, MAINE

HA Project No. **05178**

Key Plan

- SECOND FLOOR FRAMING NOTES:**
- SEE ADDITIONAL APPLICABLE FRAMING NOTES ON SHEET S60.1
 - SEE REFERENCED DRAWINGS FOR ADDITIONAL STRUCTURAL REQUIREMENTS
 - TOP OF SECOND FLOOR STEEL ELEVATION IS (+11'-8") ABOVE FINISH 1ST FLOOR ELEVATION (45.00') UNLESS NOTED (+/-) FROM THIS ELEVATION.
 - INDICATES HORIZONTAL BRIDGING.
 - - - INDICATES DIAGONAL BRACING. SEE FRAMING ELEVATION DRAWINGS FOR FURTHER INFORMATION
 - INDICATES SPAN OF 1 1/2" - 22 GA. TYPE B PAINTED ROOF DECK.
 - INDICATES SPAN OF 4" THICK CONCRETE SLAB REINF WITH 6X6 - W2.9XW2.9 WWP ON 1 1/2" - 22 GA. FORM DECK.
 - LOADS SHOWN ON FRAMING PLANS ARE BEAM/JOIST REACTIONS IN KIPS
 - ALL STRUCTURAL STEEL SHALL BE GRADE 50 (Fy = 50 KSI)
 - E.O.S. = EDGE OF SLAB. SEE ARCH'L DWGS FOR ALL E.O.S. INFORMATION NOT PROVIDED IN THESE PLANS.
 - SEE ARCHITECTURAL WALL SECTIONS FOR REQUIRED FRAMING AND DECKING EXTENSIONS, TYP
 - SEE ARCHITECTURAL WALL SECTIONS AND DETAILS FOR ADDITIONAL MISCELLANEOUS STEEL REQUIRED THAT ARE NOT DETAILED IN THE STRUCTURAL DRAWINGS. WALL SECTIONS AND DETAILS WILL PROVIDE SIZE, SHAPE, THICKNESS, AND ATTACHMENT REQUIREMENTS NECESSARY TO ATTACH TO MAIN STEEL STRUCTURE.
 - ALL STEEL CONNECTIONS NOT SPECIFICALLY DETAILED IN STRUCTURAL DRAWINGS TO BE ANALYZED AND DETAILED BY A PROFESSIONAL ENGINEER HIRED BY THE STEEL FABRICATOR. THE COMPLETE CONNECTION DESIGN PACKAGE WITH ALL SUPPORTING CALCULATIONS SHALL BE STAMPED BY THE PROFESSIONAL ENGINEER AND FORWARDED TO HARRIMAN ASSOCIATES PRIOR TO OR WITH THE STRUCTURAL STEEL SHOP DRAWINGS FOR REVIEW AND APPROVAL. SHOP DRAWINGS WILL NOT BE REVIEWED WITHOUT ALL SUPPORTING CONNECTION CALCULATIONS PROVIDED.

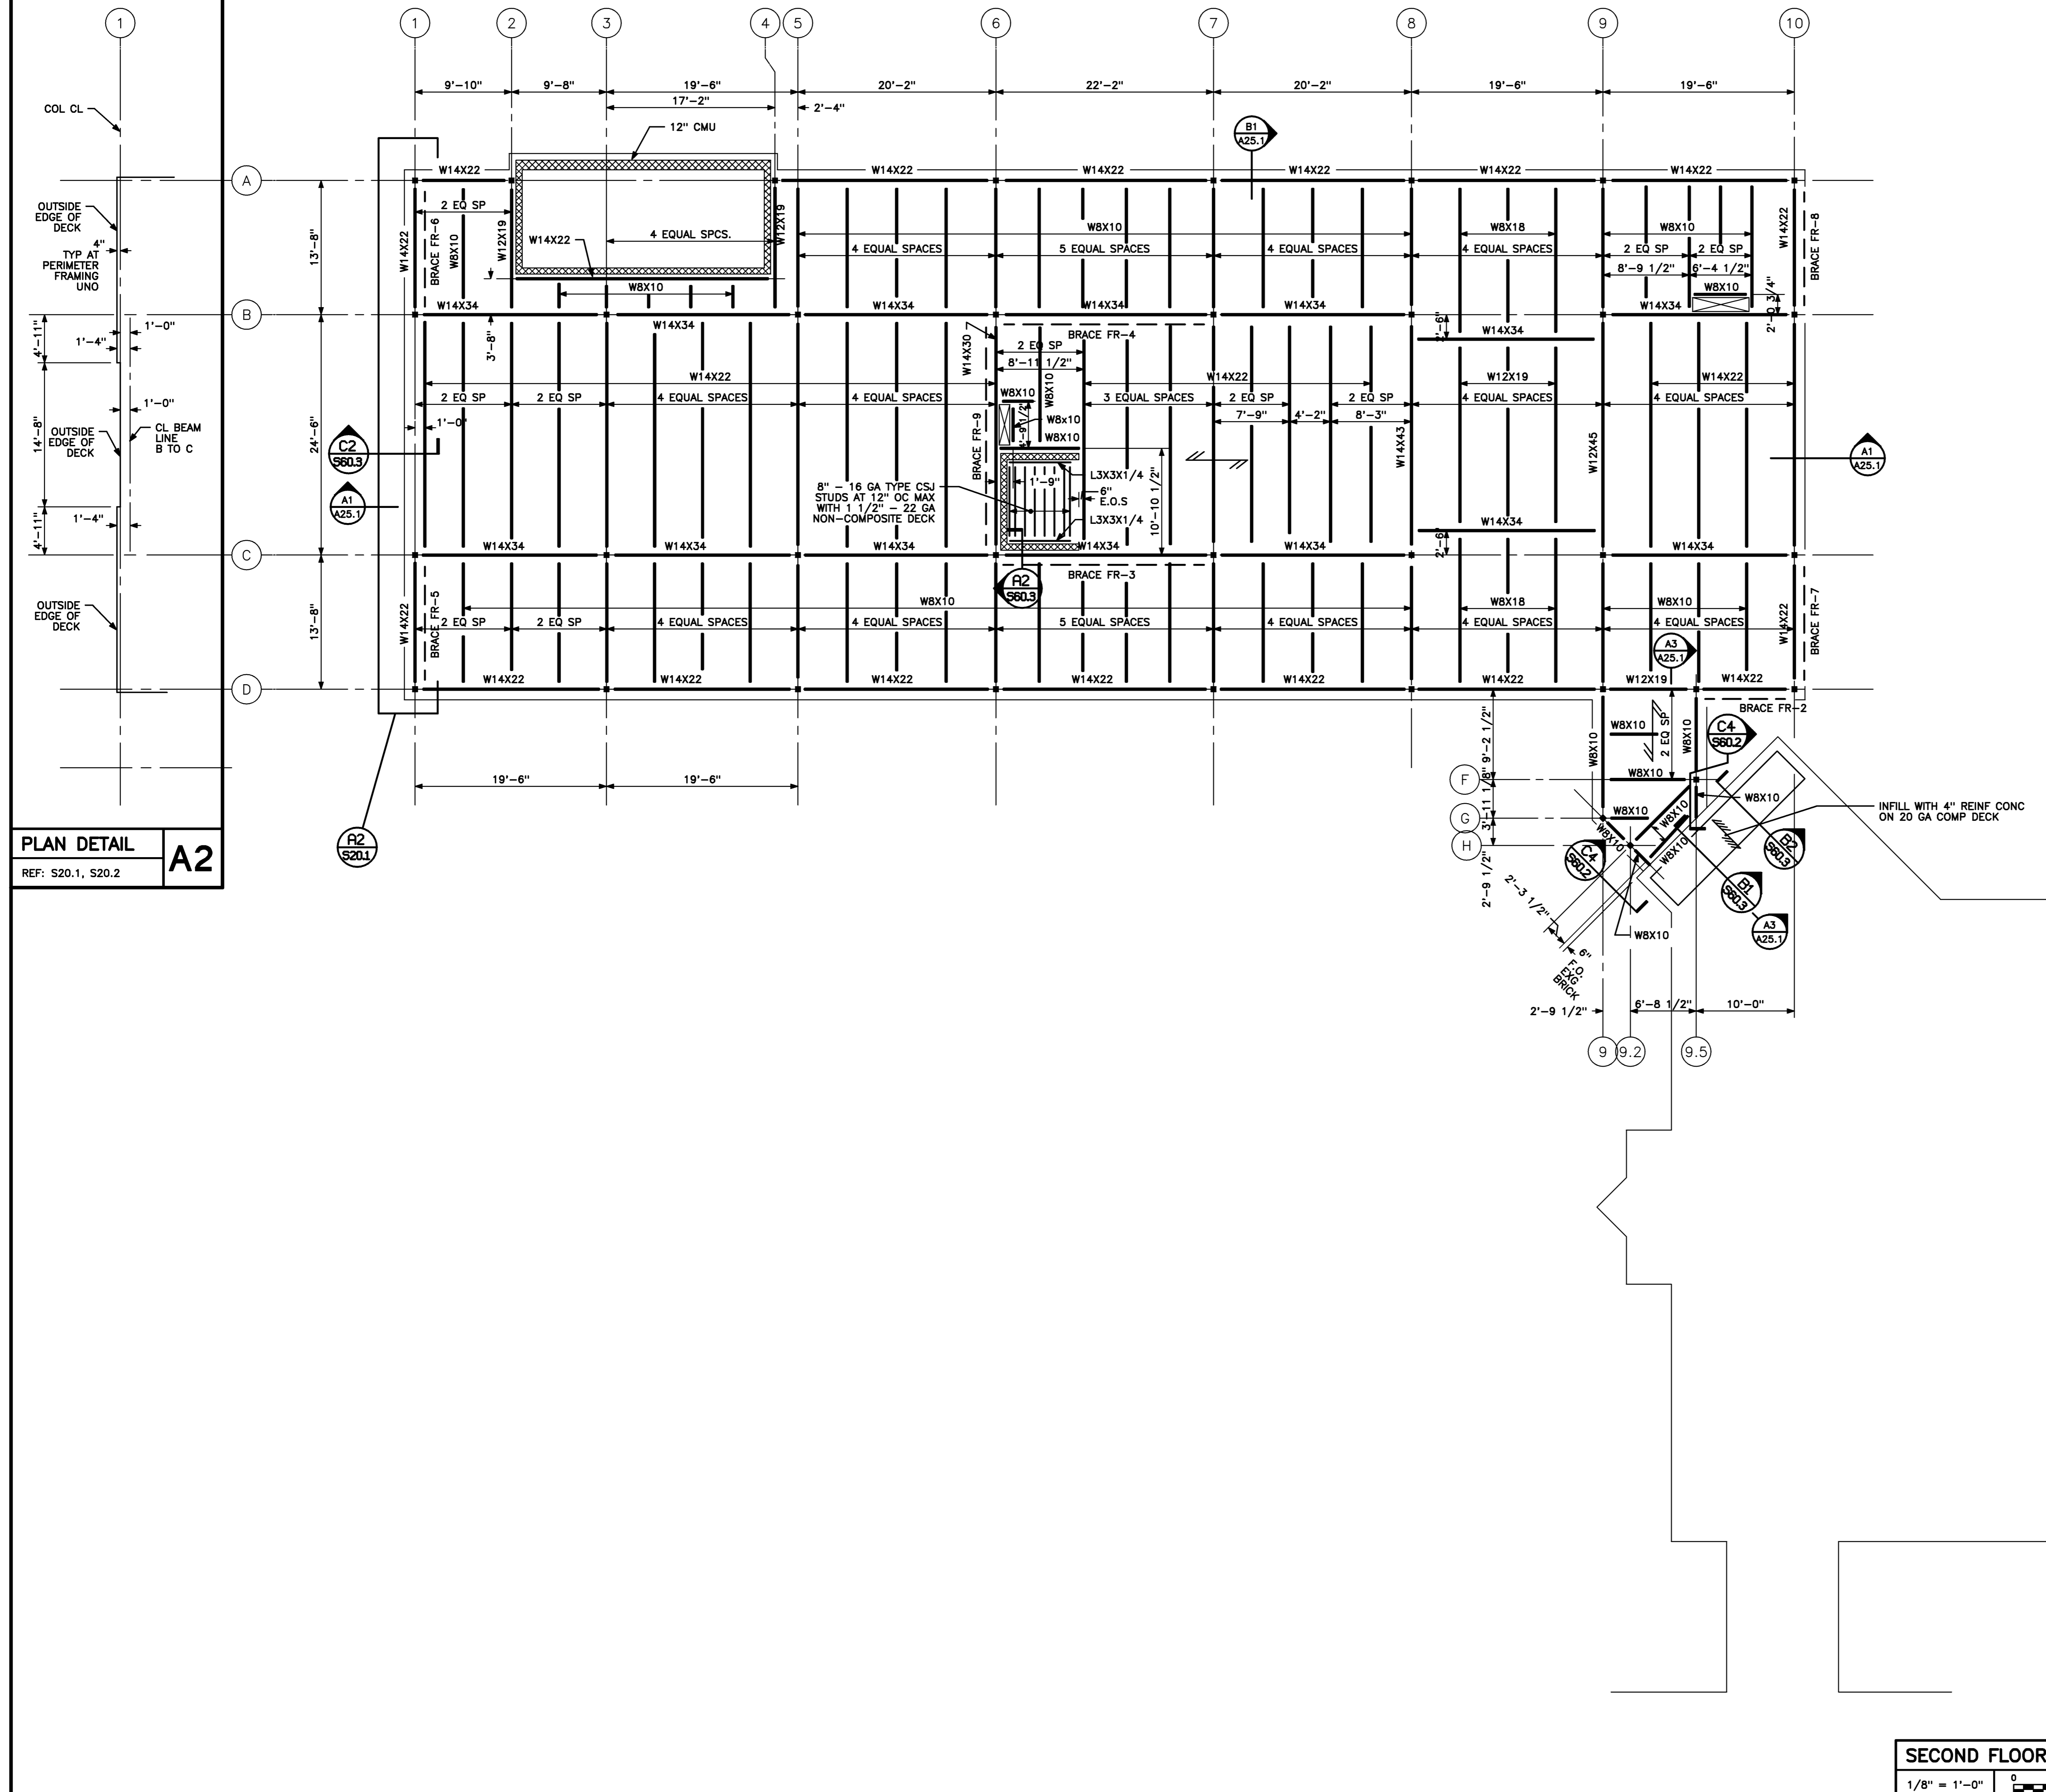

PLAN DETAIL
 REF: S20.1, S20.2

A2

SECOND FLOOR FRAMING PLAN
 1/8" = 1'-0" REF: NA

A1

Mark	Date	Description
-	05-15-06	ISSUED FOR CONSTRUCTION
-	03-14-06	FINAL REVIEW
-	02-03-06	DD REVIEW

Drawing Status

Drawing Title
**SECOND FLOOR
 FRAMING PLAN**
 PA / PE: JCF Drawn By: MRM

Drawing Number
S20.1