


Project Title
**WOODARD & CURRAN
 OFFICE ADDITION**
 PORTLAND, MAINE

HA Project No. **05178**

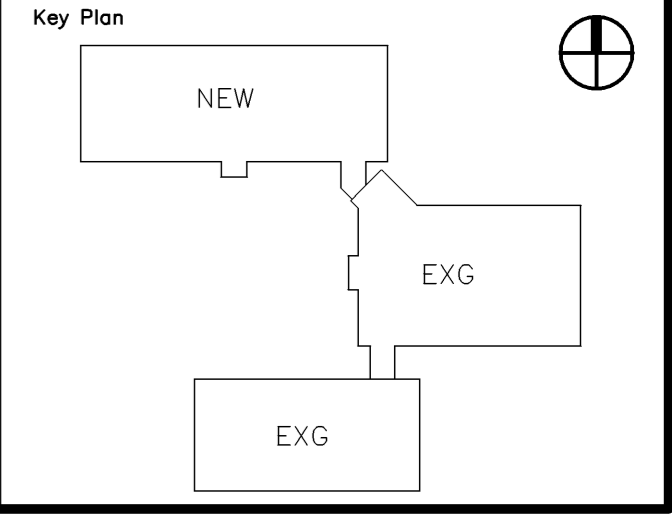

Mark	Date	Description
-	05-15-06	ISSUED FOR CONSTRUCTION
-	03-14-06	FINAL REVIEW
-	02-03-06	DD REVIEW

Issue Dates

Drawing Status

Drawing Title
**SECOND FLOOR PLAN
 PIPING**

PA / PE: **CG** Drawn By: **REM**

Drawing Number
M20.2

TITLE : SECOND FLOOR PLAN - PIPING
 1/8" = 1'-0" REF: NA **A1**