


N 3-29-13

Project Title
CROSS INSURANCE RENOVATIONS
 2331 CONGRESS STREET
 Portland, Maine

- LEGEND**
- PARTITION TYPE MARKER
SEE A40.1 FOR DETAILS
 - DOOR NUMBER
SEE A60.1 FOR DOOR SCHEDULE
 - ROOM NAME AND NUMBER
SEE A60.2 FOR FINISH SCHEDULES
 - FIRE EXTINGUISHER CABINETS & SURFACE MTD FIRE EXTINGUISHERS
 - CASEWORK TYPE MARKER
SEE DETAIL B4 ON SHT. A60.2

- GENERAL NOTES**
1. ALL DIMENSIONS ARE EITHER TO FACE OF STUDS OR CENTER LINE OF STUDS UNLESS OTHERWISE NOTED.
 2. PROVIDE SOLID BLOCKING AT WALLS TO SUPPORT ALL REQUIRED ITEMS: GRAB BARS, HANDRAILS, CABINETS, STORAGE SHELVING, ETC...
 3. REPAIR ALL WALLS AND CEILINGS DAMAGED DURING DEMOLITION TO MATCH SURROUNDING FINISHES.

03-29-13	ISSUED FOR BID
Mark	Date
	Description
Issue Dates	

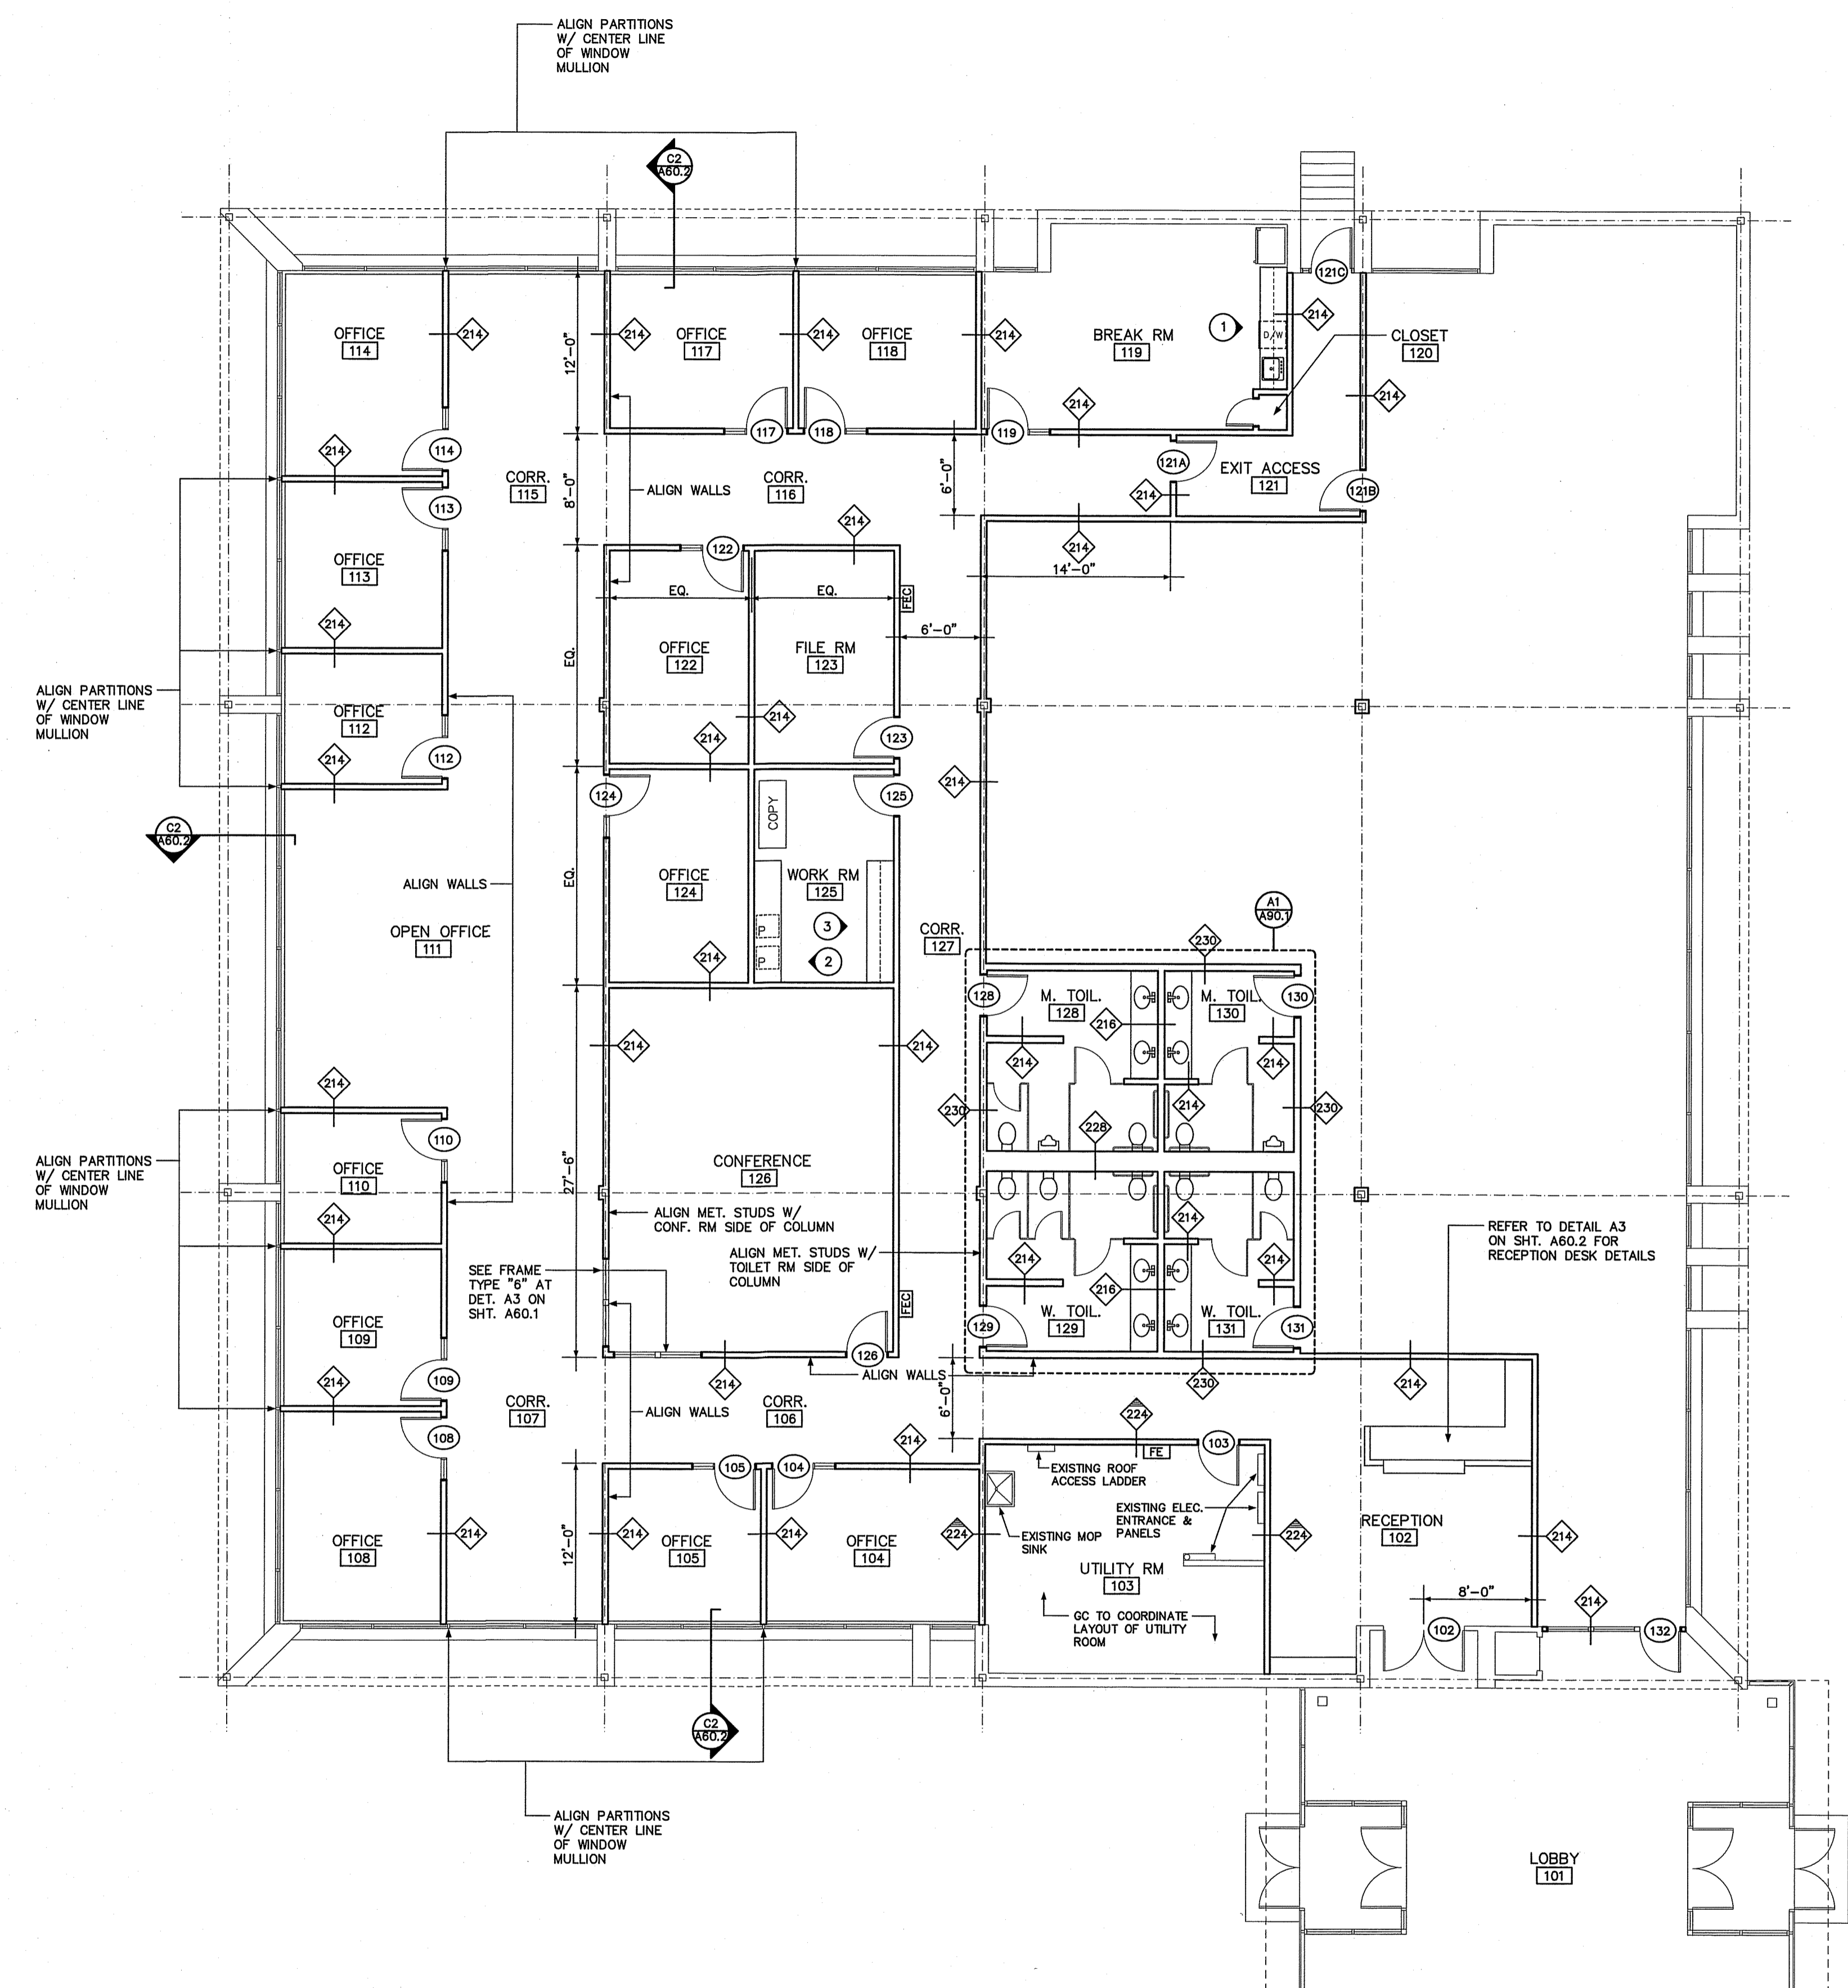

FLOOR PLAN
 1/8" = 1'-0" A1

Drawing Title
FLOOR PLAN
 Drawing Number
A10.1