

**CROSS INSURANCE
RENOVATIONS**

2367 CONGRESS STREET
PORTLAND, MAINE


Project Title

LEGEND

- ◆ PARTITION TYPE MARKER
SEE A40.1 FOR DETAILS
- DOOR NUMBER
SEE A40.1 FOR SCHEDULE
- ROOM NAME AND NUMBER
SEE A40.2 FOR FINISH SCHEDULES
- FEC & FE FIRE EXTINGUISHER CABINETS & SURFACE MTD FIRE EXTINGUISHERS

GENERAL NOTES

1. ALL DIMENSIONS ARE EITHER TO FACE OF STUDS OR CENTER LINE OF STUDS UNLESS OTHERWISE NOTED.
2. PROVIDE SOLID BLOCKING AT WALLS TO SUPPORT ALL REQUIRED ITEMS: GRAB BARS, HANDRAILS, CABINETS, STORAGE SHELVING, ETC...
3. PROVIDE CONTROL JOINTS IN GPDW PARTITIONS AT A MAX. SPACING OF 30'-0". REVIEW LOCATIONS WITH ARCHITECT!
4. SEE A60.1 FOR DOOR & FRAME TYPES.
5. FIRE PROTECT ALL PENETRATIONS THRU ALL FIRE RATED ASSEMBLIES.

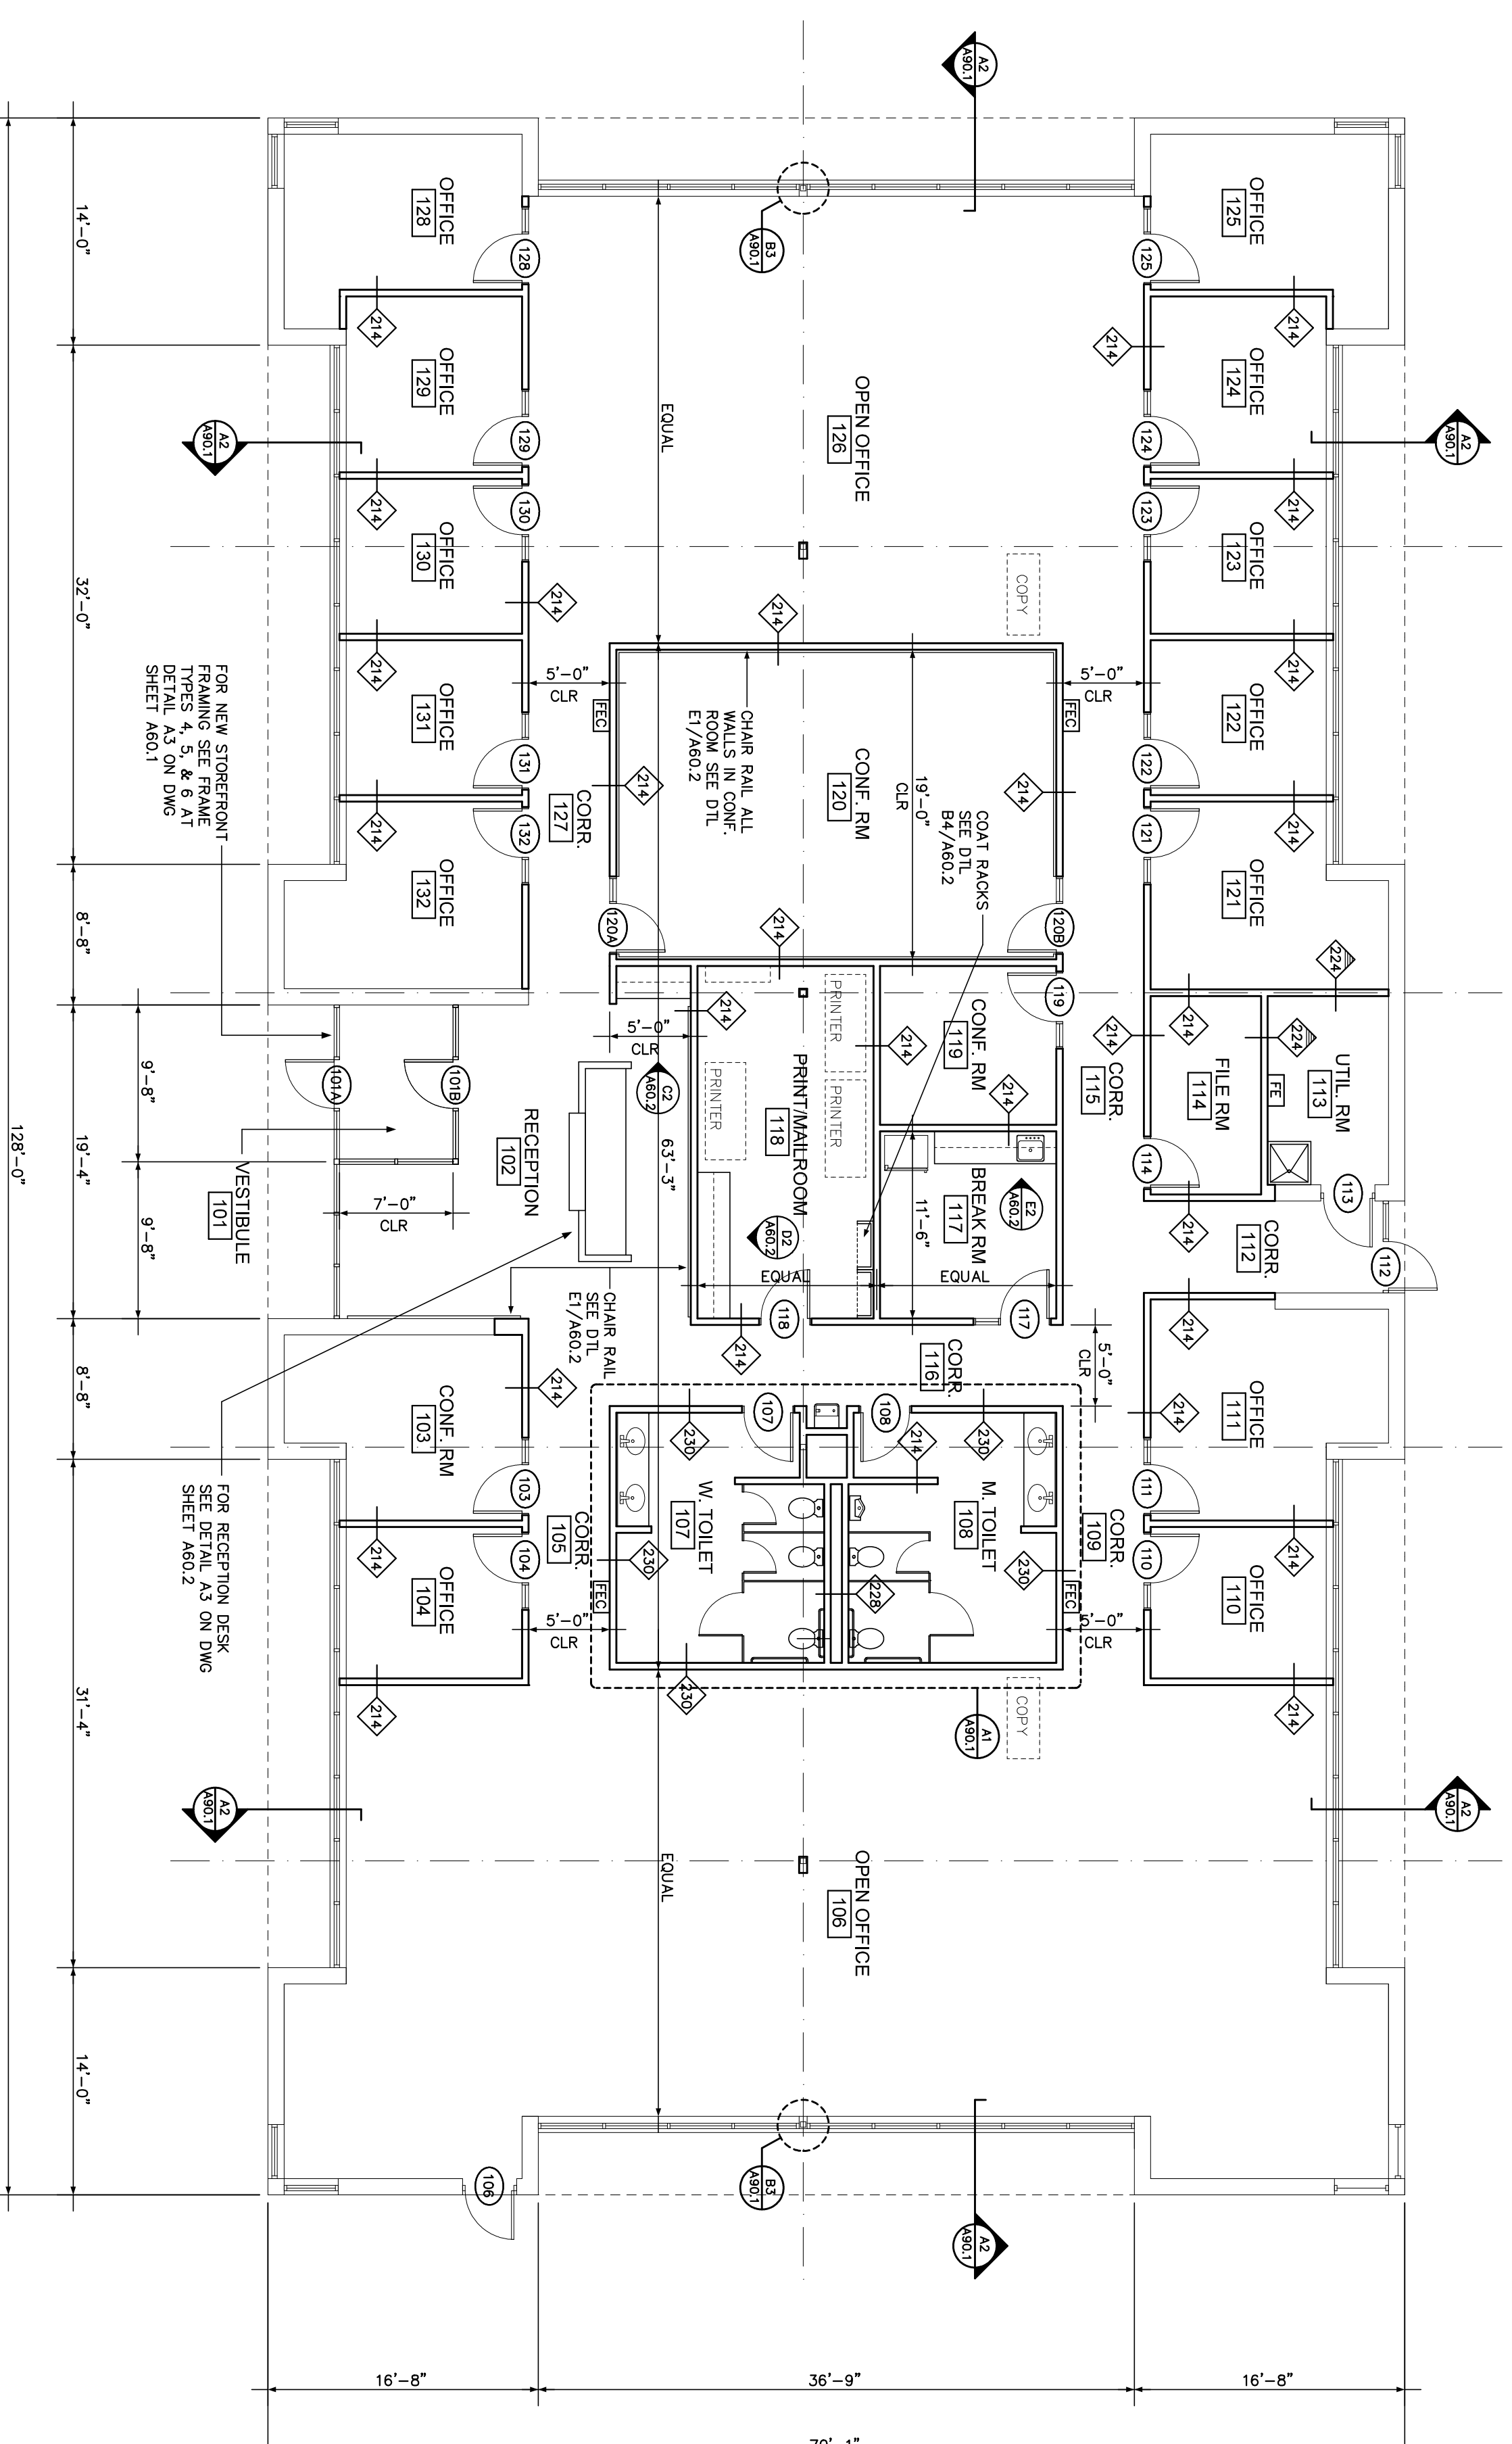

FLOOR PLAN

1/8" = 1'-0"


A1

Drawing Title

FLOOR PLAN

Drawing Number

A10.1

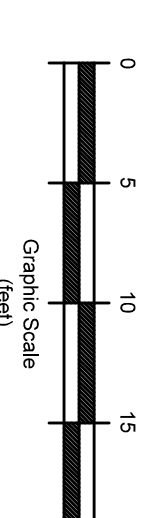

Issue Dates

Mark	Date	Description
01 - 29 - 18		CONSTRUCTION DRAWINGS