


0	ISSUED FOR CONSTRUCTION	12-21-17
REV	DESCRIPTION	DATE

ISSUED FOR CONSTRUCTION
12-21-17

CURRENT ISSUE STATUS:

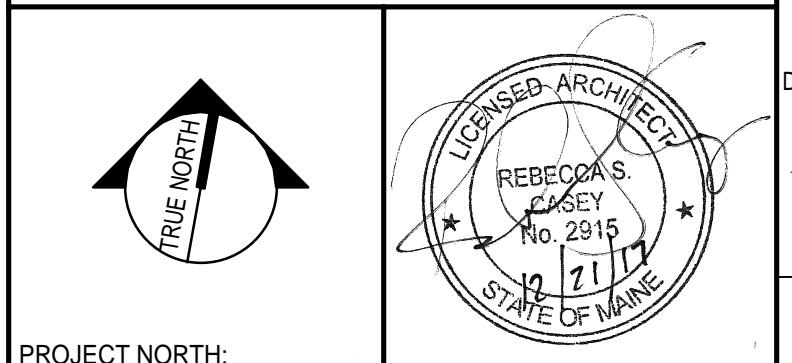

SMRT Architects and Engineers
144 Fore Street/P.O. Box 618
Portland, Maine 04104

ARCHITECTURE | ENGINEERING | PLANNING | INTERIORS | ENERGY **SMRT**

MAINE MEDICAL CENTER
M.M.C. HUTCHINS DRIVE
RENOVATION
PROJECT LOCATION

ROOF PLAN AND ROOF DETAILS

[illegible]

SHEET TITLE:				
0"	1/4"	1/2"	1"	2"
				3"

SCALE: AS NOTED

PROJECT MANAGER:	RSC	PROJECT NO:	17123
A/E OF RECORD:	RSC		

JOB CAPTAIN:	SDL
DRAWN BY:	SDL/JMM

AE130

SMRT FILE: AE130-17123	SHEET No.	© COPYRIGHT 2017 SMRT INC.
------------------------	-----------	----------------------------