
_	<u> </u>	18	I	17		16	1	15		14	13
Р											
											PROVIDE BLC
_											PROVIDE BLC FOR CONFERENCE I
N											BASE AS SCHE
_	-										
М											
_											
L											
_	-										
K											
_											
J											
_	-										
Н											
_	-										
G											
_											
F											
_	-										
E											
_											
D											
_	-										
С											
_	-										
В											
_											
A											
~											
30x42		18	1	17	Ι	16	1	15	ļ · ·	14	13

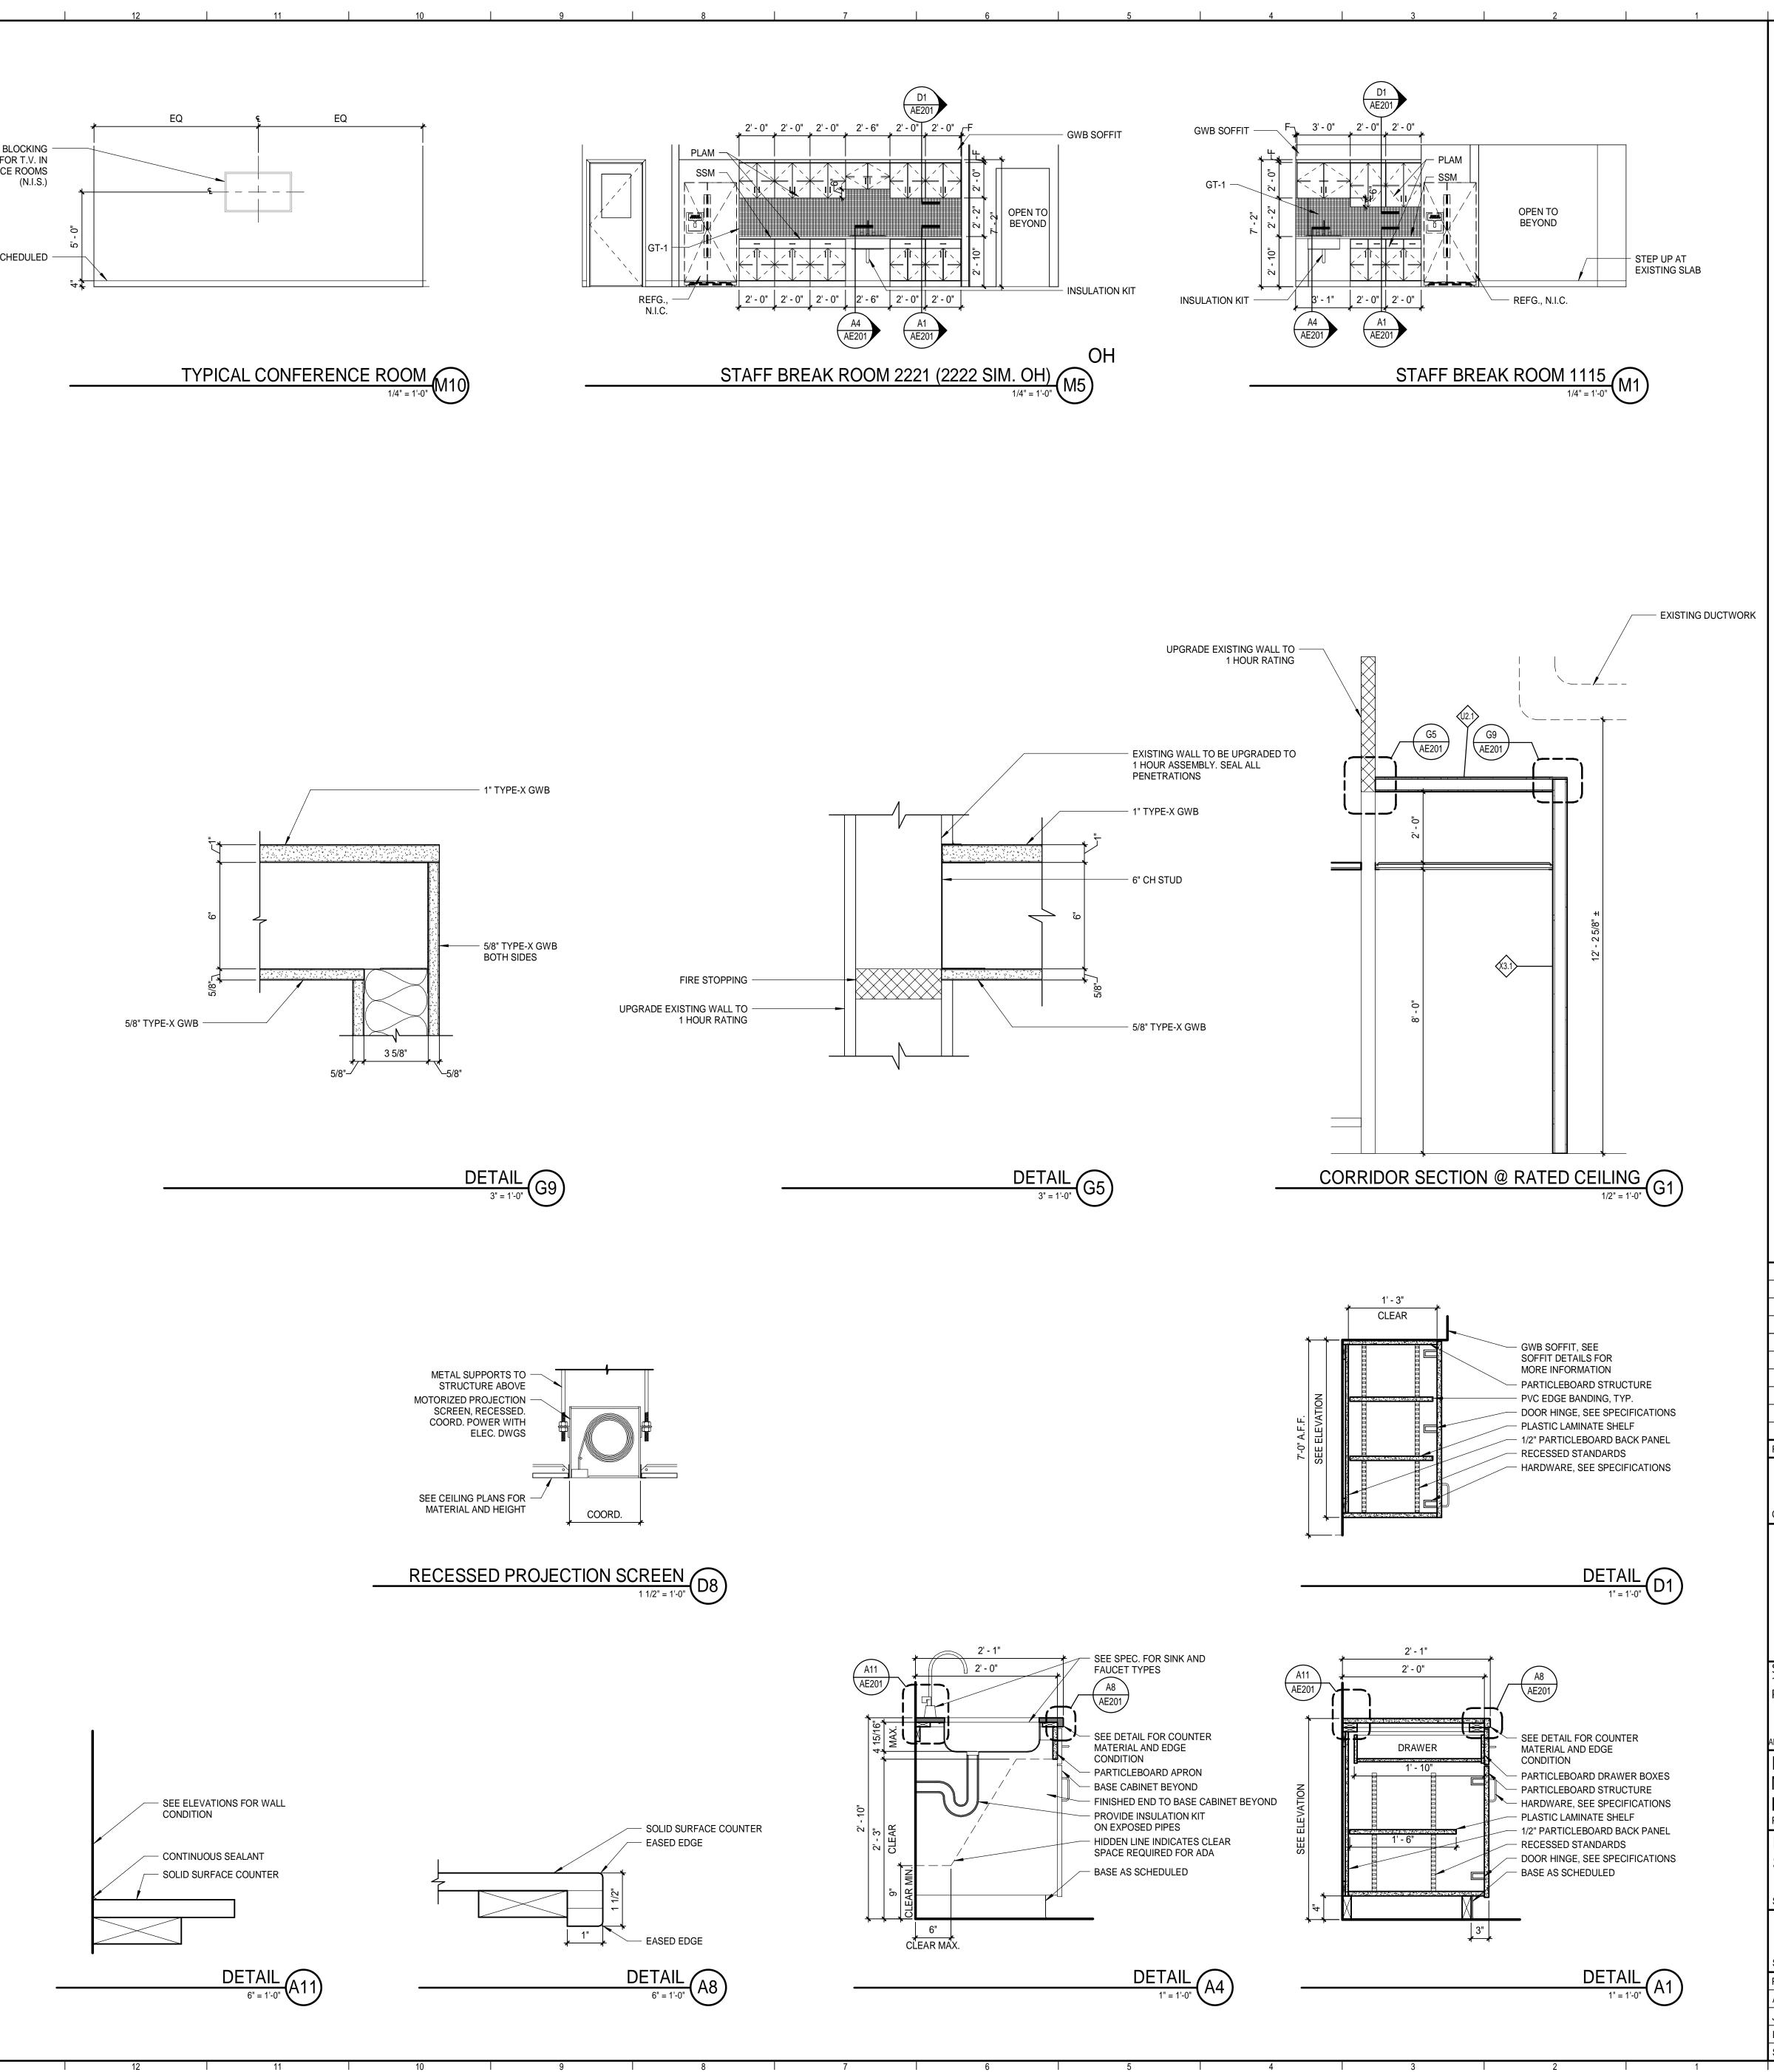

12 \_\_\_\_\_I

	J
	т
	G
	F
0 ISSUED FOR CONSTRUCTION 12-21-17   REV DESCRIPTION DATE	E
ISSUED FOR CONSTRUCTION 12-21-17 CURRENT ISSUE STATUS:	 D
SMRT Architects and Engineers 44 Fore Street/P.O. Box 618 Portland, Maine 04104	с
MAINE MEDICAL CENTER M.M.C. HUTCHINS DRIVE RENOVATION PROJECT LOCATION NTERIOR ELEVATIONS, WALL SECTIONS AND DETAILS	B
0" 1/4" 1/2"   1"   2"   3"     O" 1/4" 1/2"   1"   2"   3"     SCALE: AS NOTED   PROJECT MANAGER:   RSC     PROJECT MANAGER:   RSC   PROJECT NO:   17123     VE OF RECORD:   RSC   OB CAPTAIN:   SDL     DRAWN BY:   SDL/JMM   SHEET NO.   ©COPYRIGHT 2017 SMRT INC.	A