




PLAN NOTES:

1. SEE G-001 FOR GENERAL PROJECT NOTES, LEGENDS AND ABBREVIATIONS.
2. SEE G-002 FOR GENERAL MOUNTING HEIGHTS, AND PARTITION TYPES.
3. SEE G-003 FOR TOP OF WALL DETAILS.
4. CONTRACTOR IS RESPONSIBLE FOR REVIEWING CODE COMPLIANCE PLANS AND NOTIFYING THE ARCHITECT OF CONFLICTS BETWEEN WHAT IS IN THE FIELD AND ON THE CODE DOCUMENTS.
5. DIMENSIONS ARE FACE OF CONCRETE, FACE OF MASONRY AND CENTERLINE OF STUD, UNLESS NOTED OTHERWISE.
6. DOOR JAMBS (HINGE SIDE) SHALL BE 6" FROM CORNER IN STUD PARTITIONS AND 8" FROM CORNER IN MASONRY PARTITIONS UNLESS NOTED OTHERWISE.
7. REFER TO DETAILS FOR ADDITIONAL DIMENSIONING INFORMATION.
8. REFER TO ENLARGED PLANS FOR PARTITION TYPES AND DIMENSIONS IN AREAS WHICH ARE DETAILED AT A LARGER SCALE.
9. FURNITURE AND OWNER PROVIDED EQUIPMENT ARE INDICATED BY HALF TONED LINEWORK.
10. CONTRACTOR IS RESPONSIBLE FOR THE COORDINATION OF OWNER PROVIDED EQUIPMENT INCLUDING BUT NOT LIMITED TO DIMENSIONAL INFORMATION, AND MECHANICAL, ELECTRICAL AND PLUMBING REQUIREMENTS.

REV	DESCRIPTION	DATE
1	SUPPLEMENTAL INSTRUCTION 001	1-25-18
0	ISSUED FOR CONSTRUCTION	12-21-17

SUPPLEMENTAL INSTRUCTION 001
1-25-18

CURRENT ISSUE STATUS:

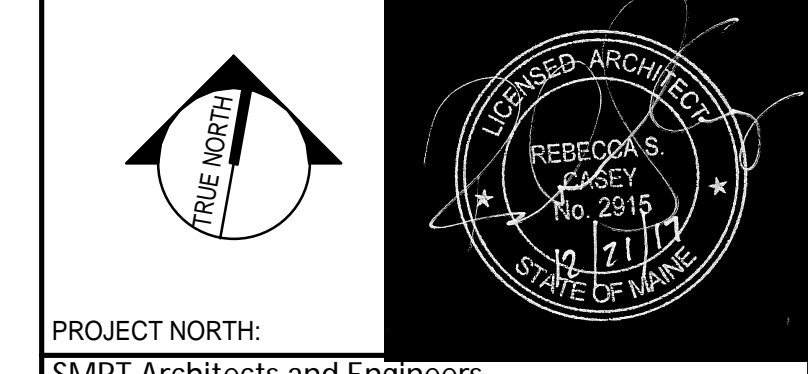

PROJECT NORTH:
SMRT Architects and Engineers
144 Fore Street/P.O. Box 618
Portland, Maine 04104



**MAINE MEDICAL CENTER
M.M.C. HUTCHINS DRIVE
RENOVATION**
PROJECT LOCATION
FLOOR PLAN - LEVEL 1

SHEET TITLE:
0' 1/4" 1/2" 1" 2" 3"
SCALE: AS NOTED

PROJECT MANAGER: RSC	PROJECT NO: 17123
A/E OF RECORD: RSC	
JOB CAPTAIN: SDL	
DRAWN BY: SDL/JMM	AE101
SMRT FILE: AE101-17123	SHEET No. 001 of 001

FLOOR PLAN - LEVEL 1
3/32" = 1'-0" (A1)