

WALL LEGEND

- Exst. Wall To Remain
- Exst. Wall To Be Removed
- New 48" High Wall
- New Full Height Wall
- New 48" High Vinyl Fencing
- New 72" High Vinyl Fencing

LIFE SAFETY LEGEND

- Exit Sign (Battery Backup)
- Emergency Light (Battery Backup)
- F.E. Fire Extinguisher

WINDOW SCHEDULE

MARK	SIZE		TYPE	NOTES
	WIDTH	HGT		
(A)	4'-0"	3'-0"	FIXED	By Owner

NOTES:

DOOR AND FRAME SCHEDULE

MARK	SIZE			TYPE	DOOR MATL	STYLE	FRAME MATL	NOTES
	WIDTH	HGT	THK					
(00)	3'-0"	3'-6"	1 3/4"	F	WD	HINGED - SINGLE	HM	By Owner
(01)	3'-0"	3'-6"	1 3/4"	F	WD	HINGED - SINGLE	HM	By Owner
(02)	3'-0"	7'-0"	1 3/4"	F	WD	HINGED - SINGLE	HM	By Owner
(03)	3'-0"	7'-0"	1 3/4"	F	WD	HINGED - SINGLE	HM	By Owner
(04)	3'-0"	7'-0"	1 3/4"	F	WD	HINGED - SINGLE	HM	By Owner

NOTES: HARDWARE TO BE ADA APPROVED, LEVER STYLE

1 FLOOR PLAN


1/8" = 1'-0"

WINDOW TYPE (A)

SCALE: 3/8" = 1'-0"

DOOR TYPE F

SCALE: 3/8" = 1'-0"

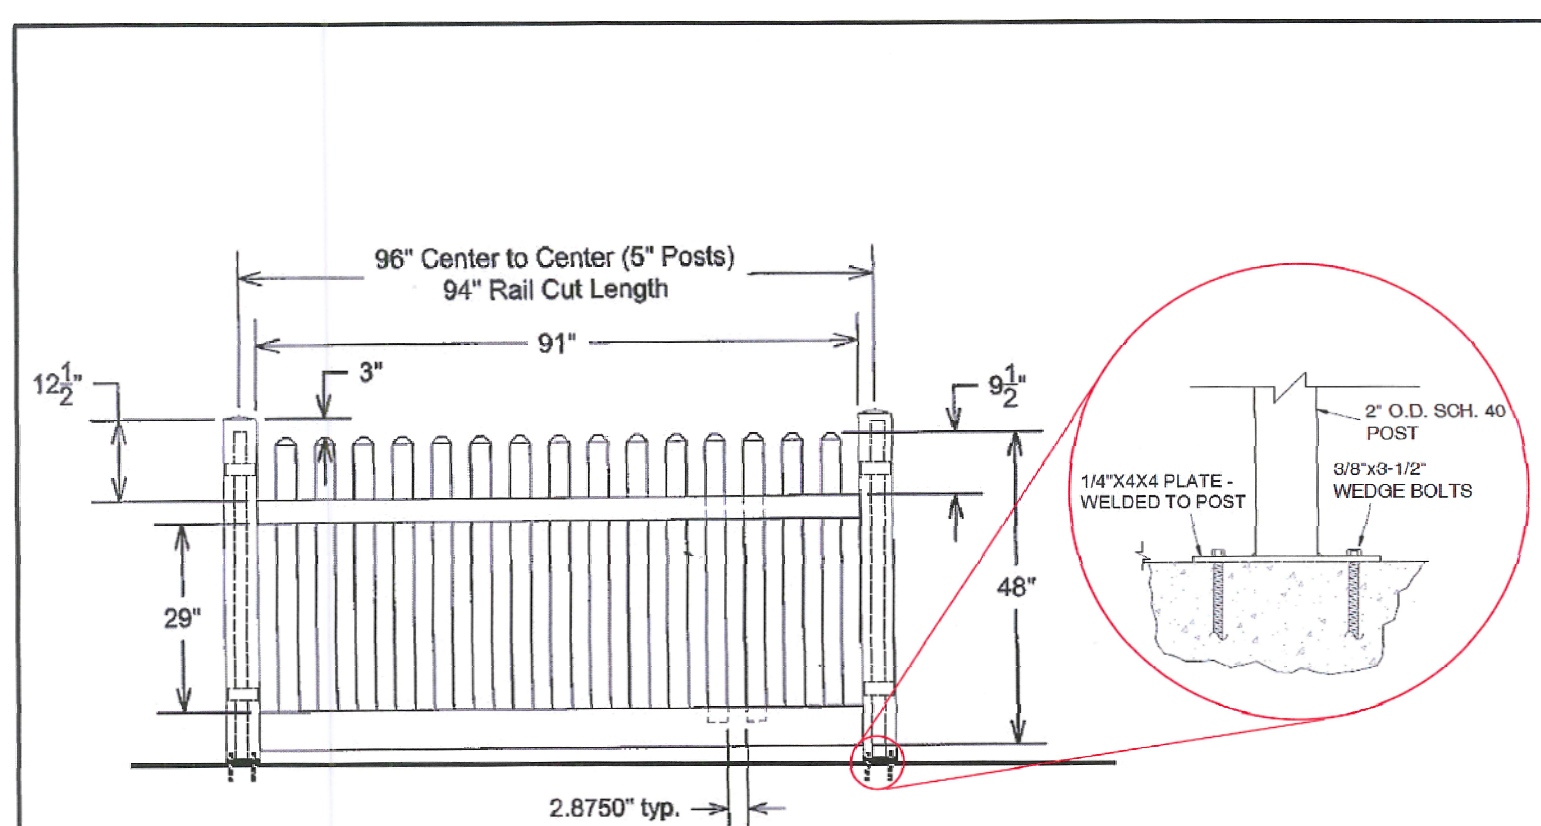

Main Line Fence

ROSCOE'S BED & BARK FENCE DRAWINGS & SPECS


4' HIGH VINYL FENCE MOUNTED ON SLAB

ALL MATERIALS ARE TO BE ACTIVEYARDS BRAND, SILVERBELL STYLE WHITE VINYL PICKET FENCE

POSTS ARE TO BE MOUNTED TO SLAB WITH STEEL ADAPTERS

DATE: SEPTEMBER, 2015

SCALE: NOT TO SCALE

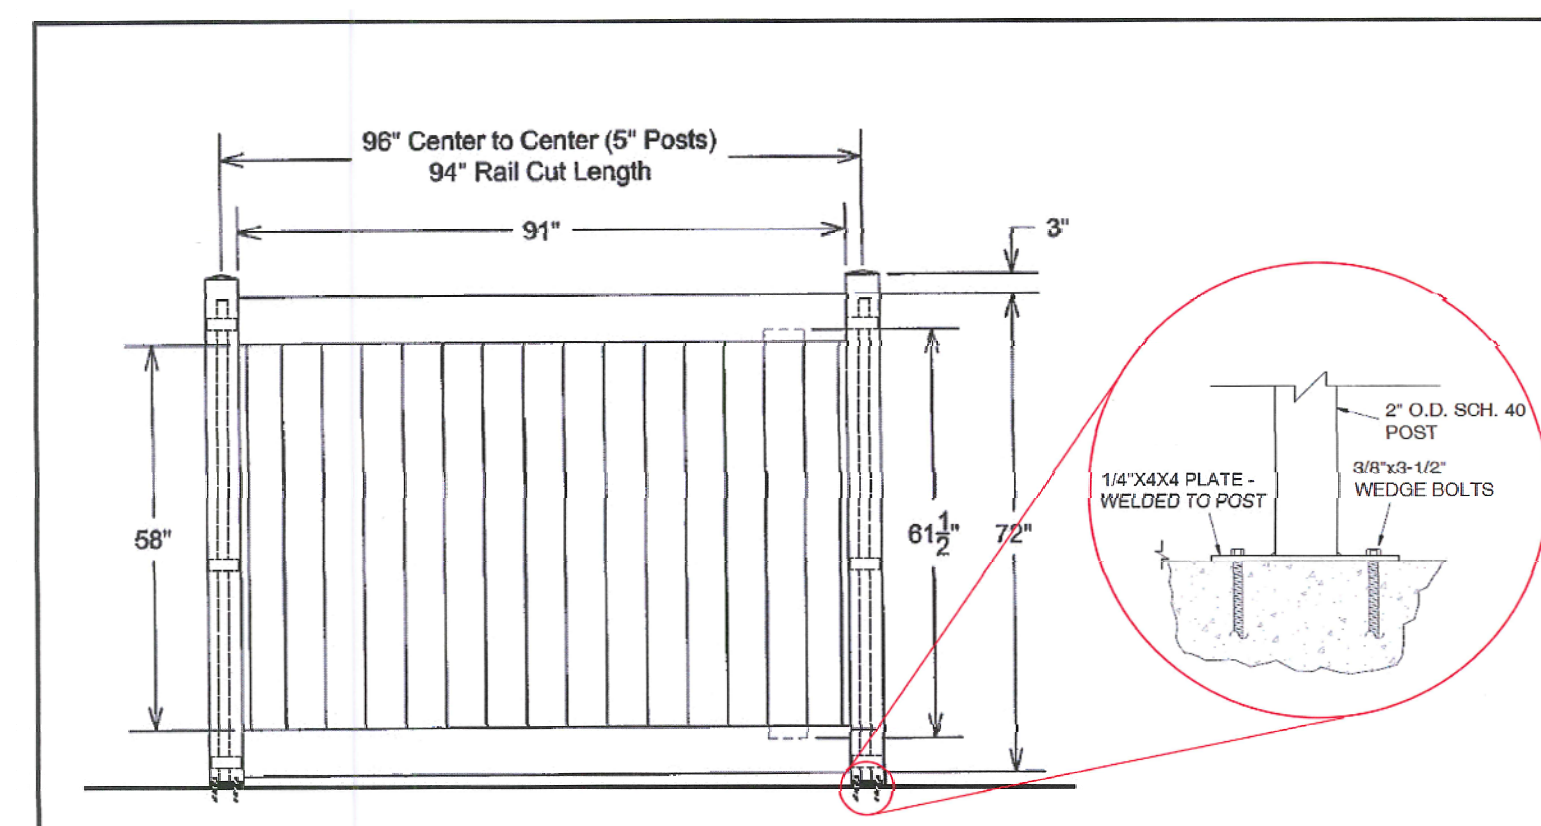

Main Line Fence

ROSCOE'S BED & BARK FENCE DRAWINGS & SPECS


6' HIGH VINYL FENCE MOUNTED ON SLAB

ALL MATERIALS ARE TO BE ACTIVEYARDS BRAND, HOME SERIES, DOGWOOD STYLE WHITE VINYL

POSTS ARE TO BE MOUNTED TO SLAB WITH STEEL ADAPTERS

DATE: SEPTEMBER, 2015

SCALE: NOT TO SCALE

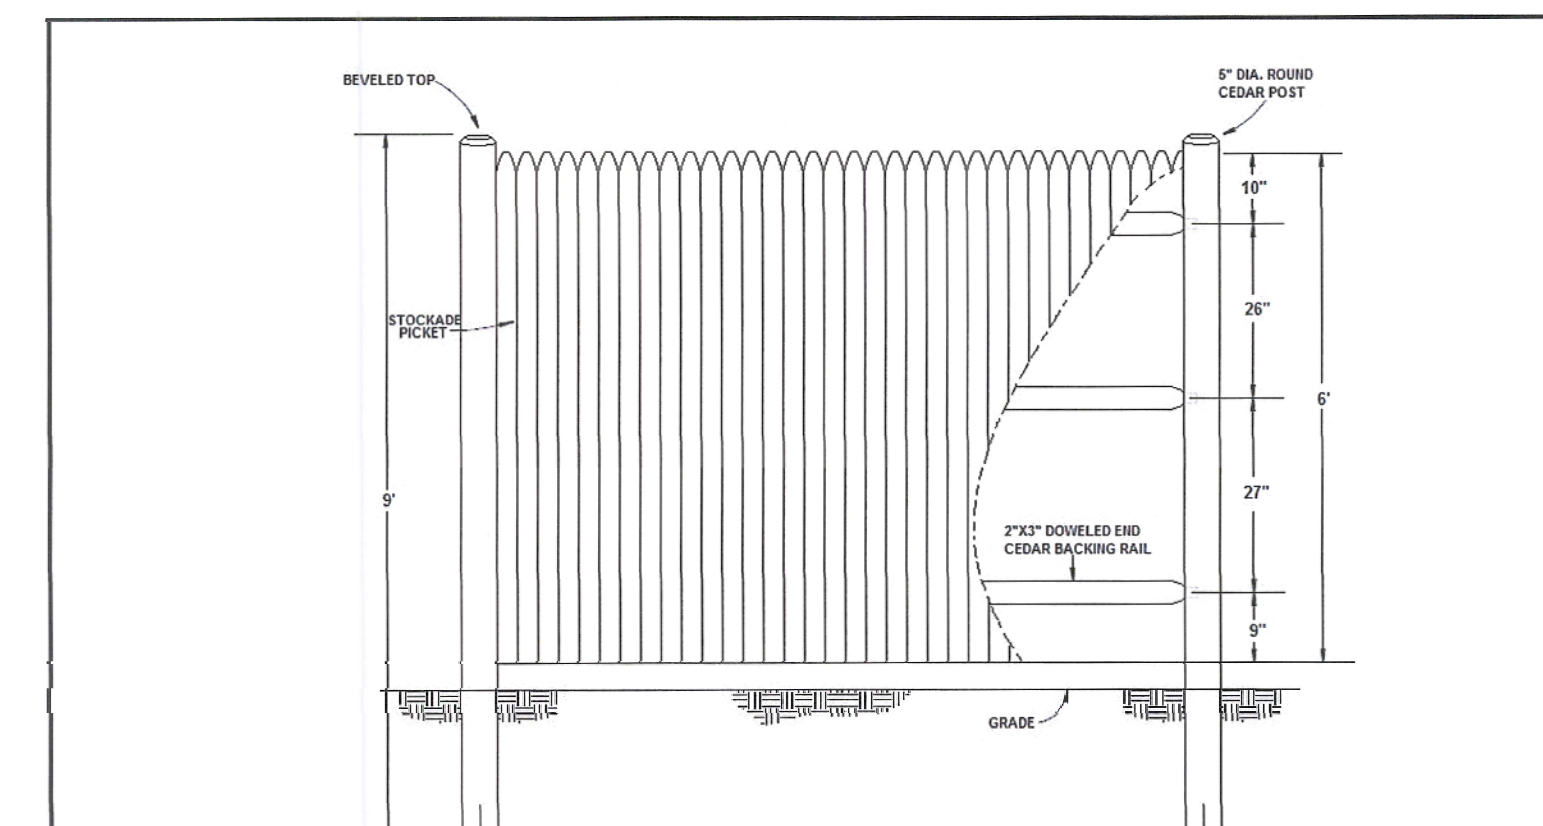

Main Line Fence

ROSCOE'S BED & BARK FENCE DRAWINGS & SPECS

6' HIGH CEDAR STOCKADE WITH ROUND POSTS

ALL MATERIALS ARE TO BE PREMIUM, #1 GRADE CEDAR

ALL POSTS ARE TO BE DIRECT BURIAL

DATE: SEPTEMBER, 2015

SCALE: NOT TO SCALE

Sani-Kennels™

Mason's Sani-Kennel™ system is a fully customizable modular kennel design. Materials available include stainless steel, galvanized steel, FRP and Wilsonart. Panels can be made to any height and dimension. Isolation materials available include tempered glass, bonegrid, FRP and Wilsonart. Colorful marks are even available. Available with Mason Company's full line of kennel gates (see specifications). Drawings are for illustrative purposes only.

DATE: SEPTEMBER, 2015

SCALE: NOT TO SCALE

PLATZ ASSOCIATES

Architects - Engineers
Construction Managers

Tel 207-784-2941
Fax 207-784-3656

Two Great Falls Plaza, Auburn, Maine 04210

Code Review For:

Roscoe's
bed + bark

**121 HUTCHINS DRIVE
PORTLAND, MAINE 04101**

LICENSED ARCHITECT

Gabrielle Russell
3325

STATE OF MAINE

DRAWING STATUS

OFFICE REVIEW

CLIENT REVIEW

PERMIT REVIEW

BID SET

CONTRACT DRAWING

CONSTRUCTION

No drawing shall be recognized as a construction document unless it bears a blue linked registration seal.

SHEET TITLE

FLOOR PLAN & LIFE SAFETY

JOB NO.

201513

DRAWN BY

CSM

CHECKED BY

GLR

SCALE

As Noted

ORIGINAL DATE

22 September, 2015

REVISION DATE

24 September, 2015

SHEET

A100

PROPOSED 4' HIGH INTERIOR FENCING

(BY OWNER)

PROPOSED 6' HIGH INTERIOR FENCING

(BY OWNER)

PROPOSED 6' HIGH EXTERIOR FENCING

(BY OWNER)

PROPOSED MODULAR KENNELS

(BY OWNER)