
PROPERTY OF


DRAWN: JO

TITLE:

FOUNDATION FIRST FLOOR

FILE: 06-0030 SHEET: **A1**

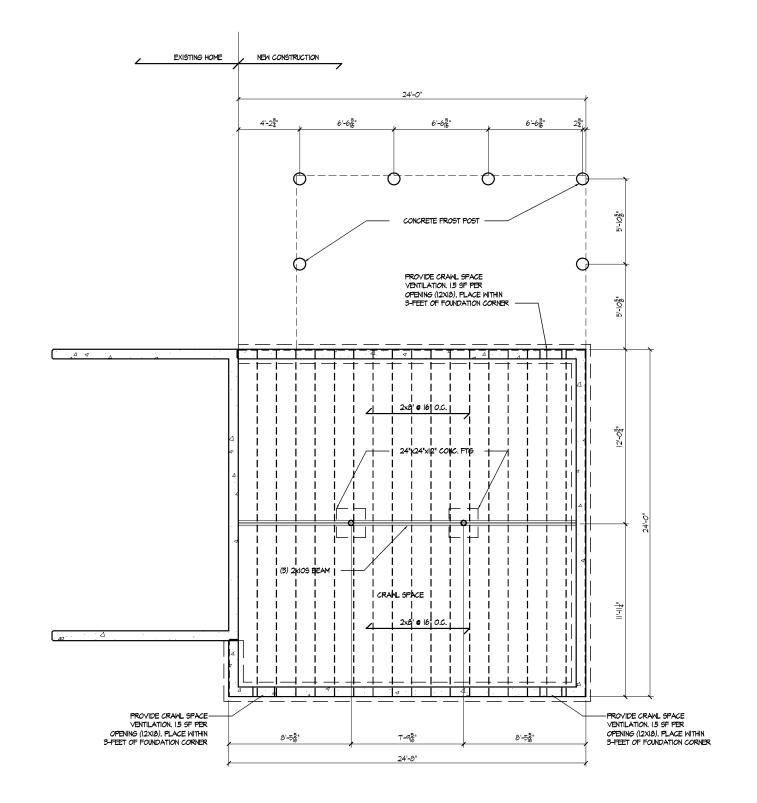

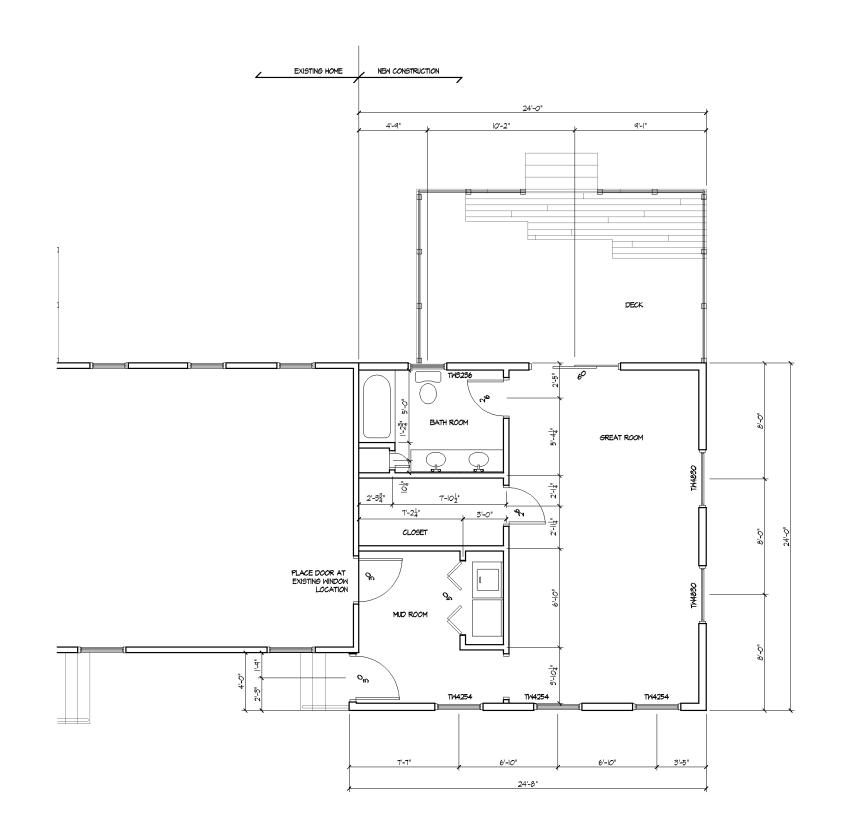

FOUNDATION PLAN

1/4" = 1'-0"

2 FIRST FLOOR PLAN
1/4" = 1'-0"

NOTE:

THIS DRAWING IS PROVIDED FOR INFORMATIONAL PURPOSES ONLY.

IF USED FOR CONSTRUCTION, THE CONTRACTOR ASSUMES ALL RESPONSIBILITY
FOR LOCAL CODE COMPILIANCE.

ALL DRAWINGS, PLANS, SKETCHES ETC, ARE PROVIDED TO OUR
CLIENTS BASED UPON INFORMATION PROVIDED BY THE CLIENT
AND DRAWIN IN ACCORDANCE WITH COMMON BUILDING FRACTICES
AND LOCAL CODES, NONE OF THE EMPLOYEES OF FITC CADD DRAFTING
SERVICES, INC. ARE REGISTERED ARCHITECTS, BUSINEESS OR LAND
SURVEYORS, ALL DITENSIONS AND SPECIFICATIONS SHOULD BE VERIFIED
SURVEYORS, ALL DITENSIONS AND SPECIFICATIONS SHOULD BE VERIFIED
BEGINS, IF DITENSIONS AND SPECIFICATIONS CARE NOT VERFIED
BY
CLIENT AND/OR CONTRACTOR DEFORE ACTUAL CONSTRUCTION
BEGINS HOT CADD PARTING SERVICES, INC. ASSUMES NO LIABILITY FOR CHANGES
AND/OR REVISIONS MADE TO PLANS BY CLIENT AND/OR CONTRACTOR