




3 SCUPPER SECTION DETAIL, TYP
SCALE: 1-1/2" = 1'-0" SEE 1-A411 FOR ADDITIONAL PARAPET INFORMATION

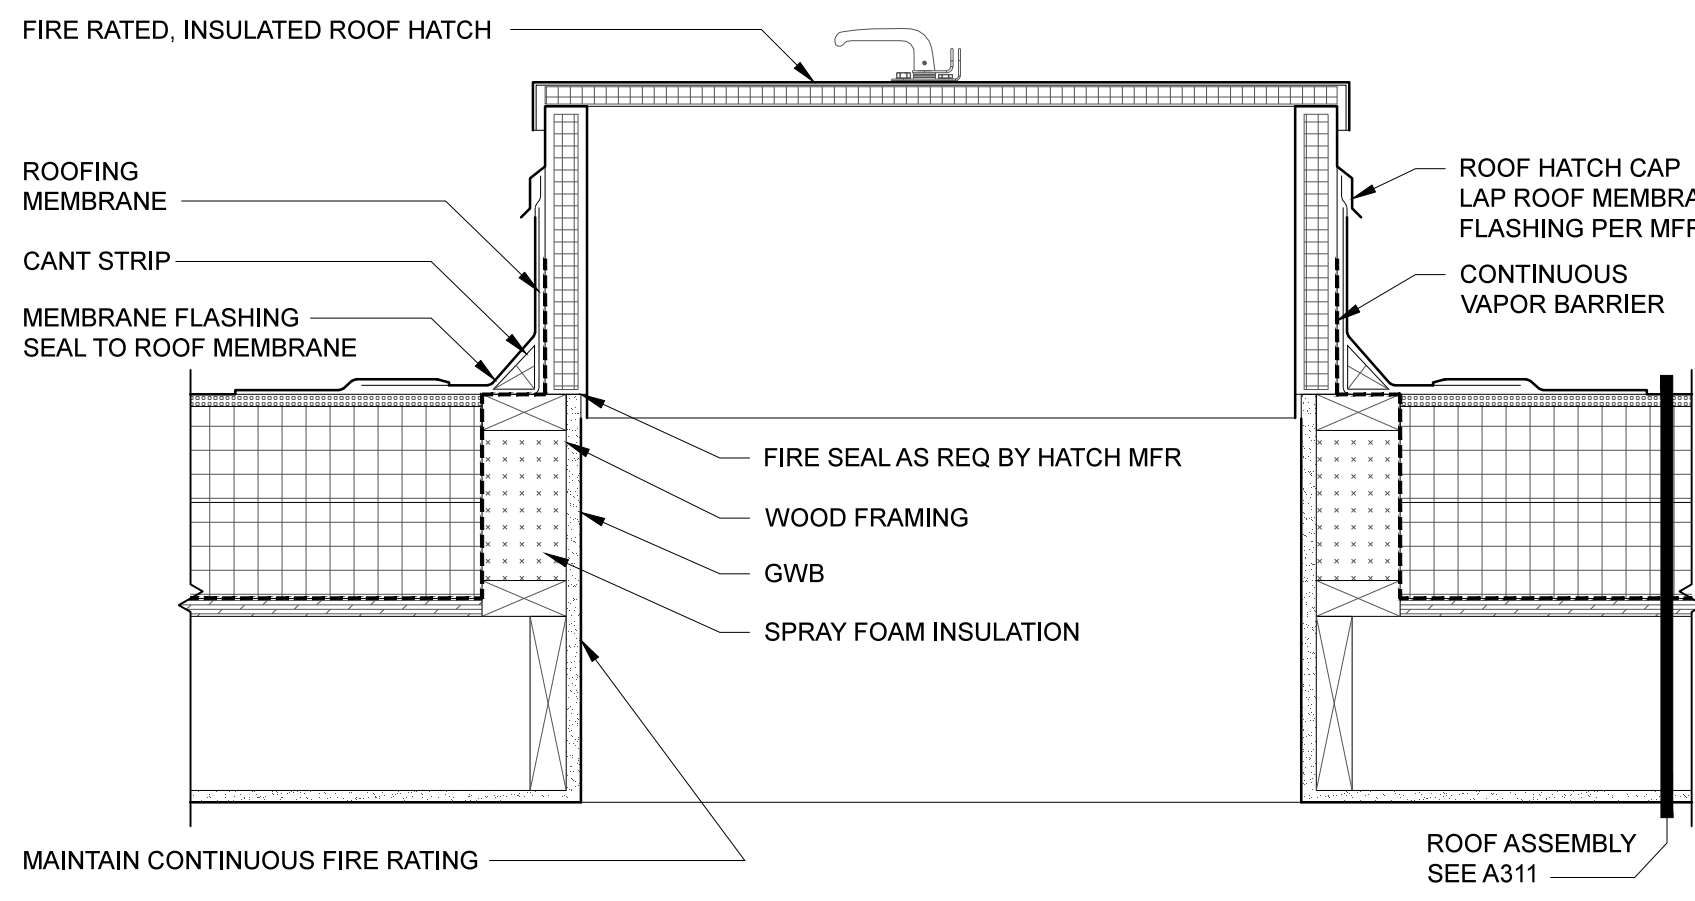


4 ROOF HATCH SECTION DETAIL
SCALE: 1-1/2" = 1'-0"

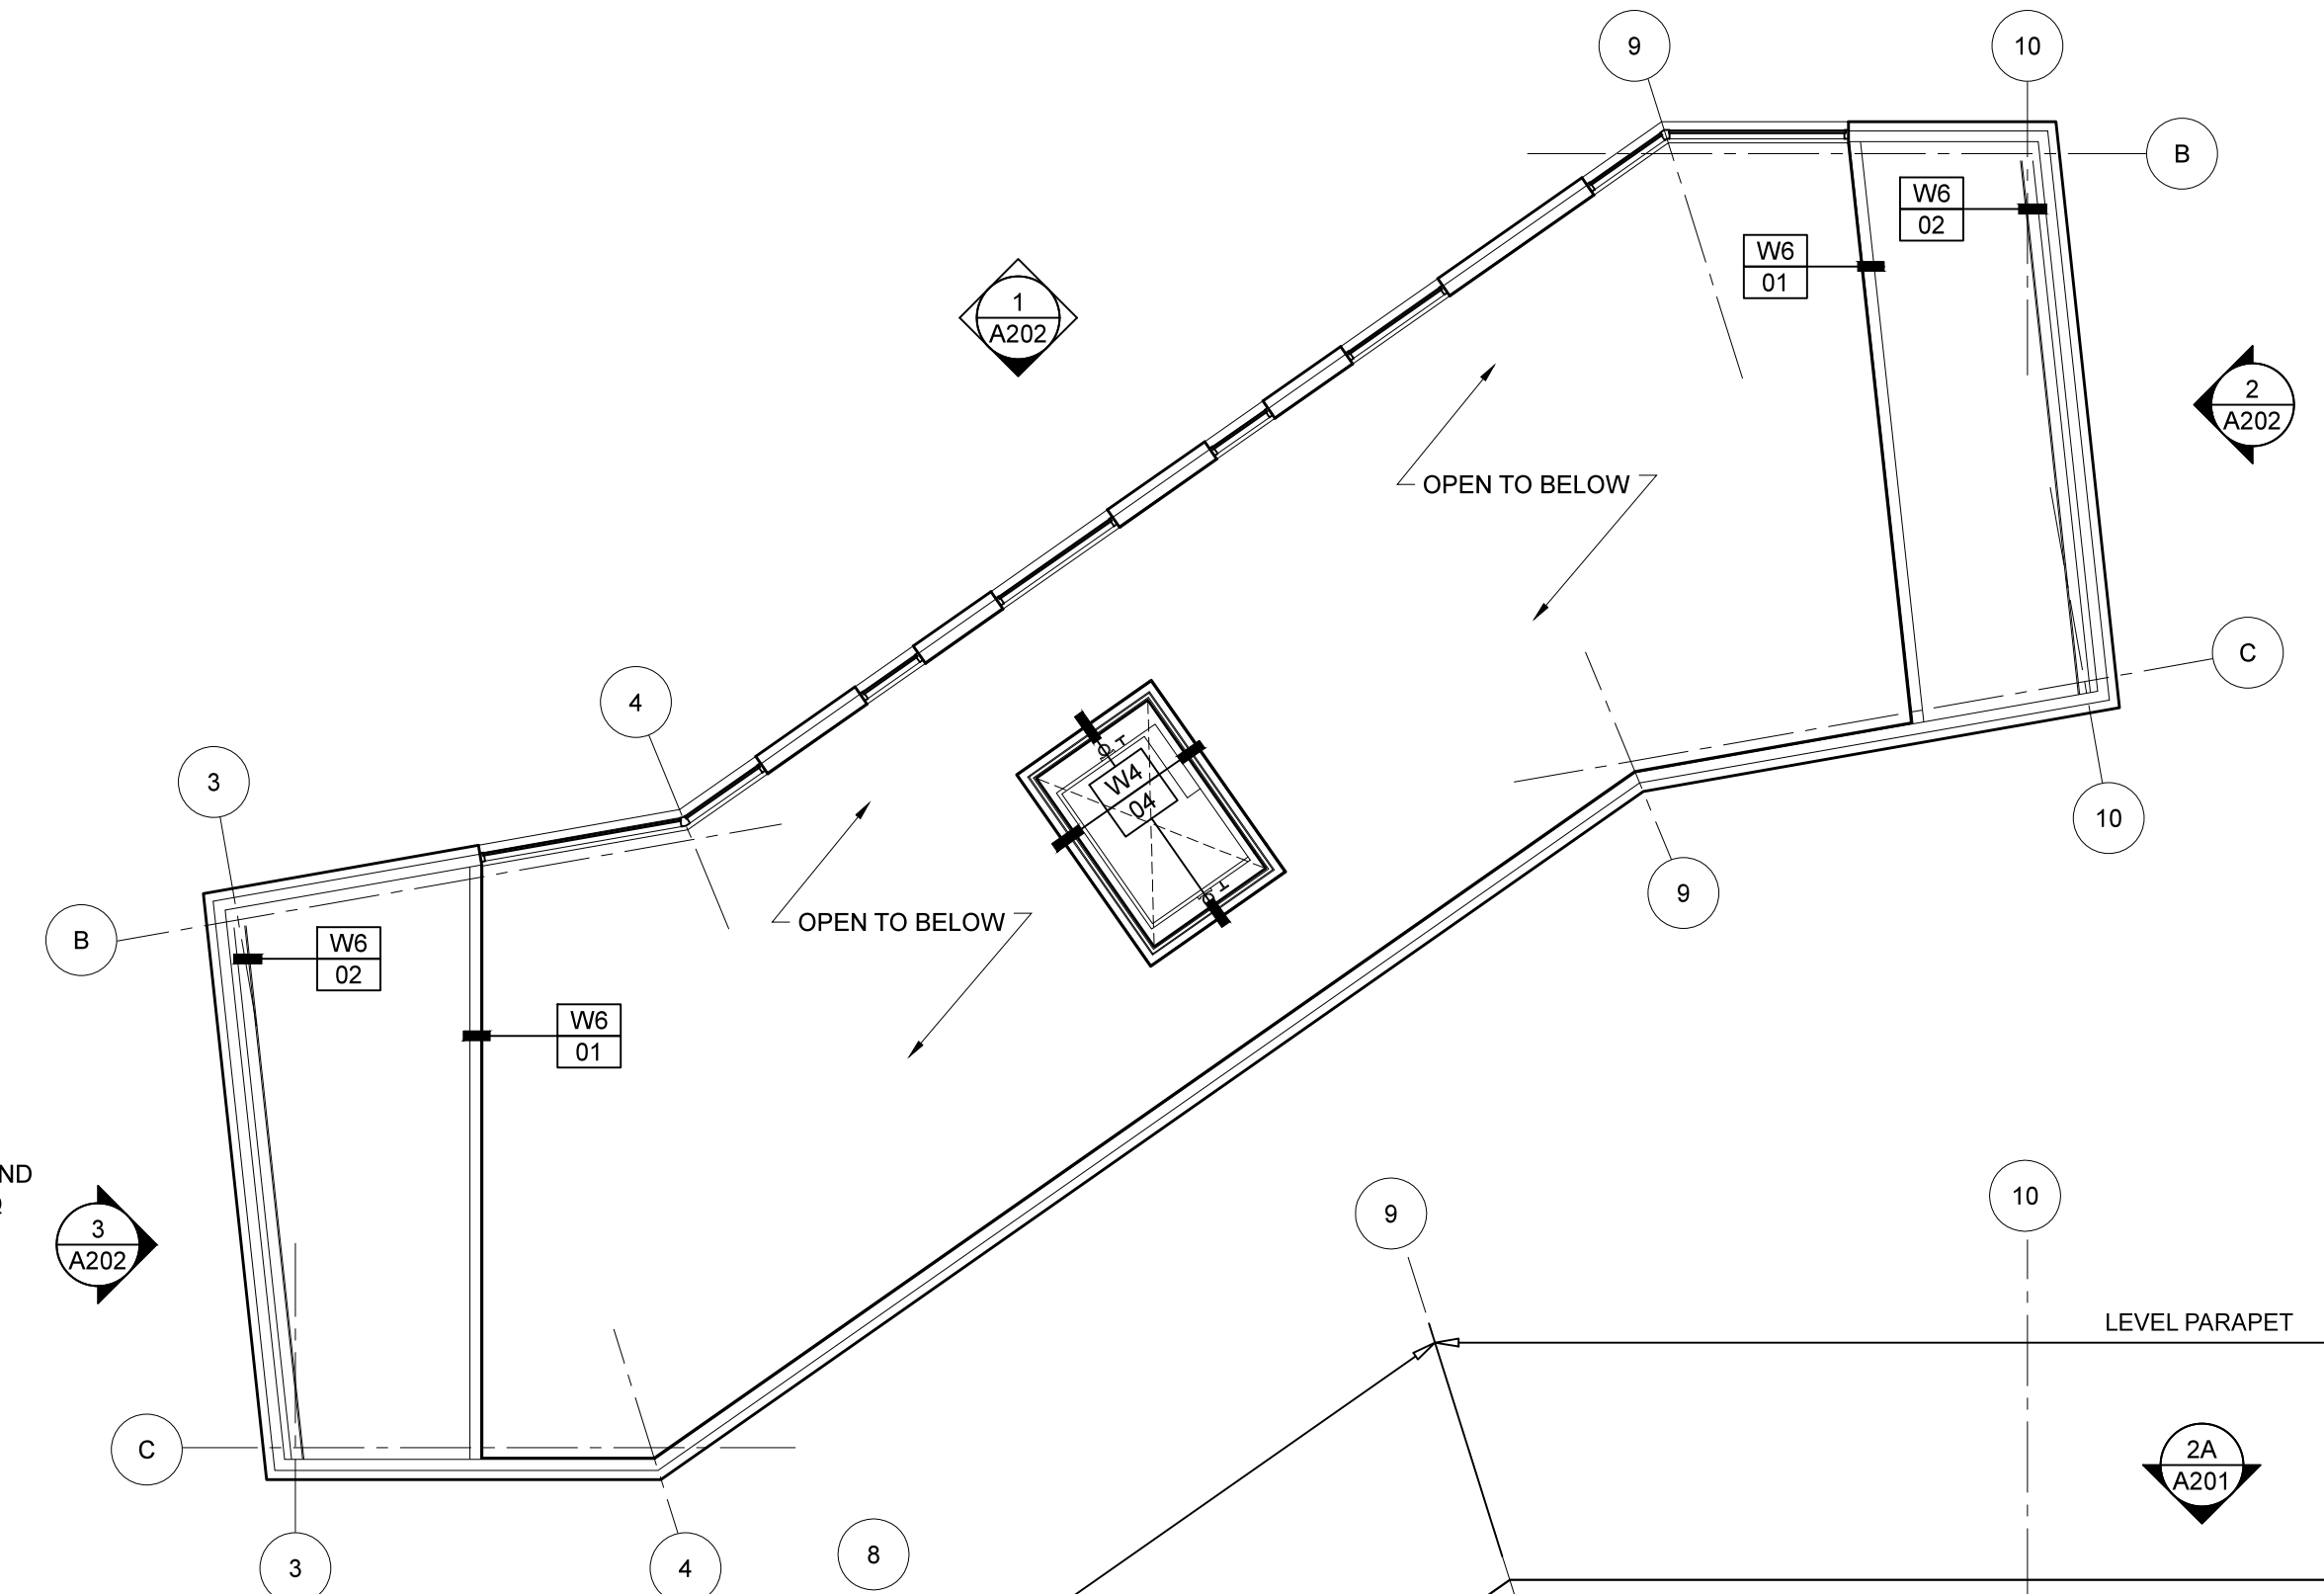

1 CLERESTORY PLAN
SCALE: 1/8" = 1'-0"

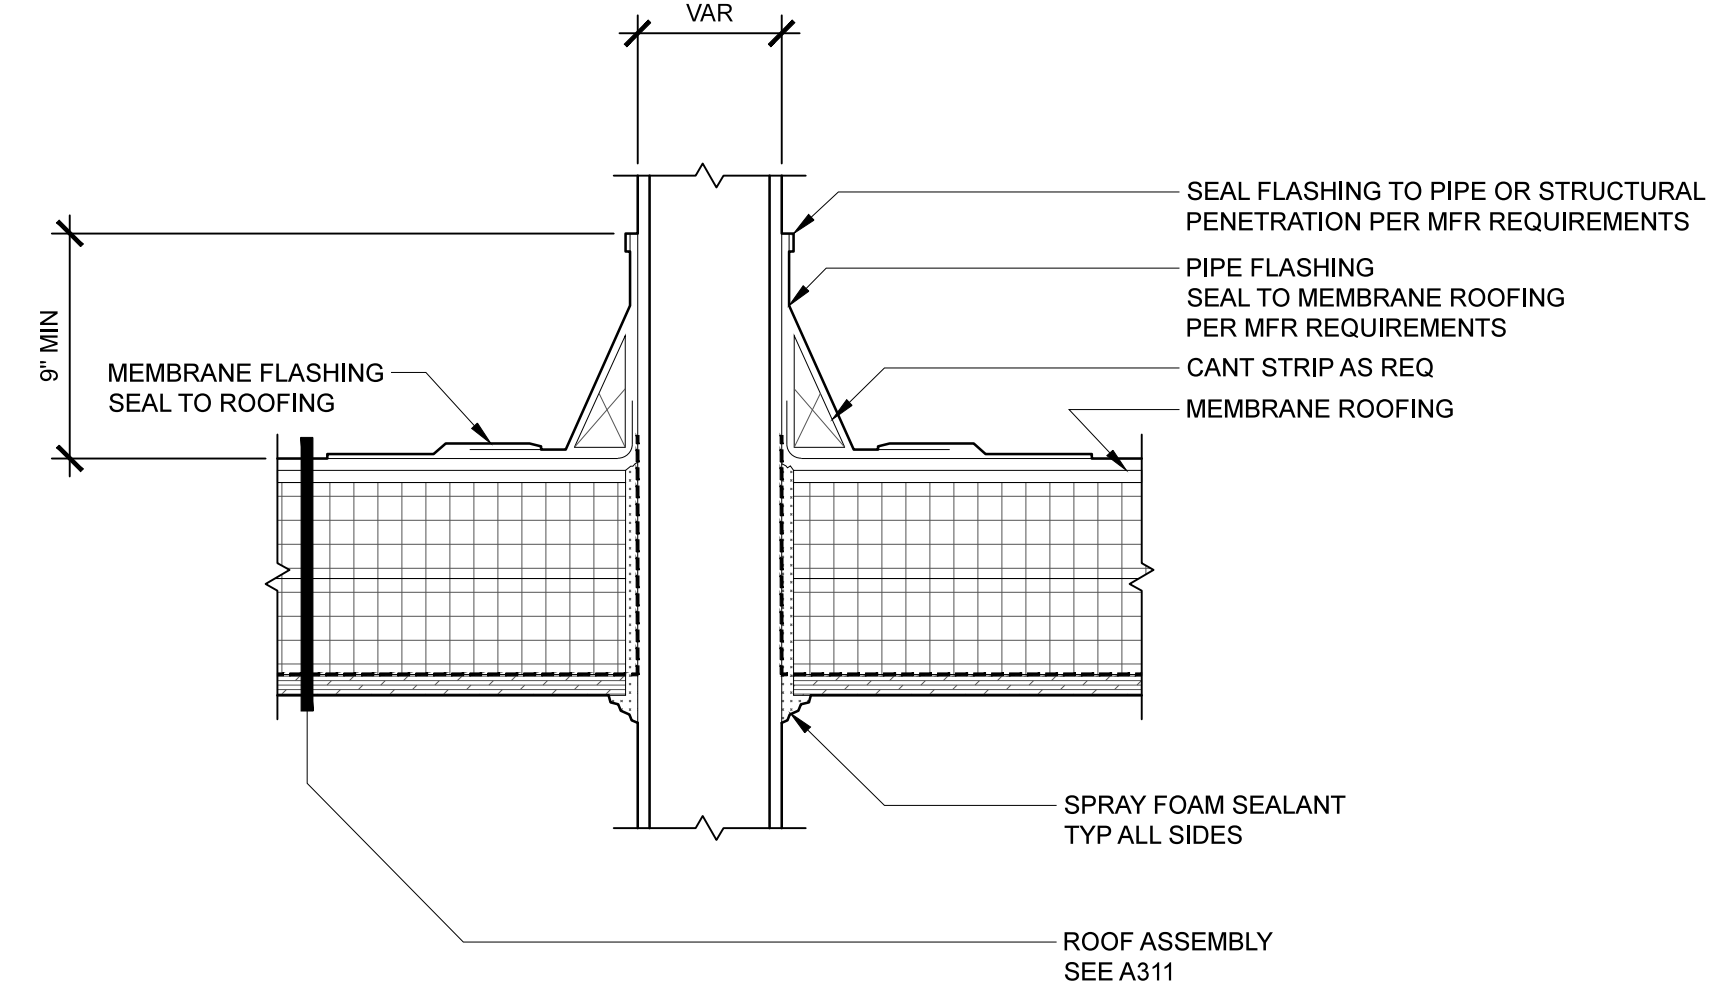


5 ROOF PENETRATION SECTION DETAIL, TYP
SCALE: 1-1/2" = 1'-0"

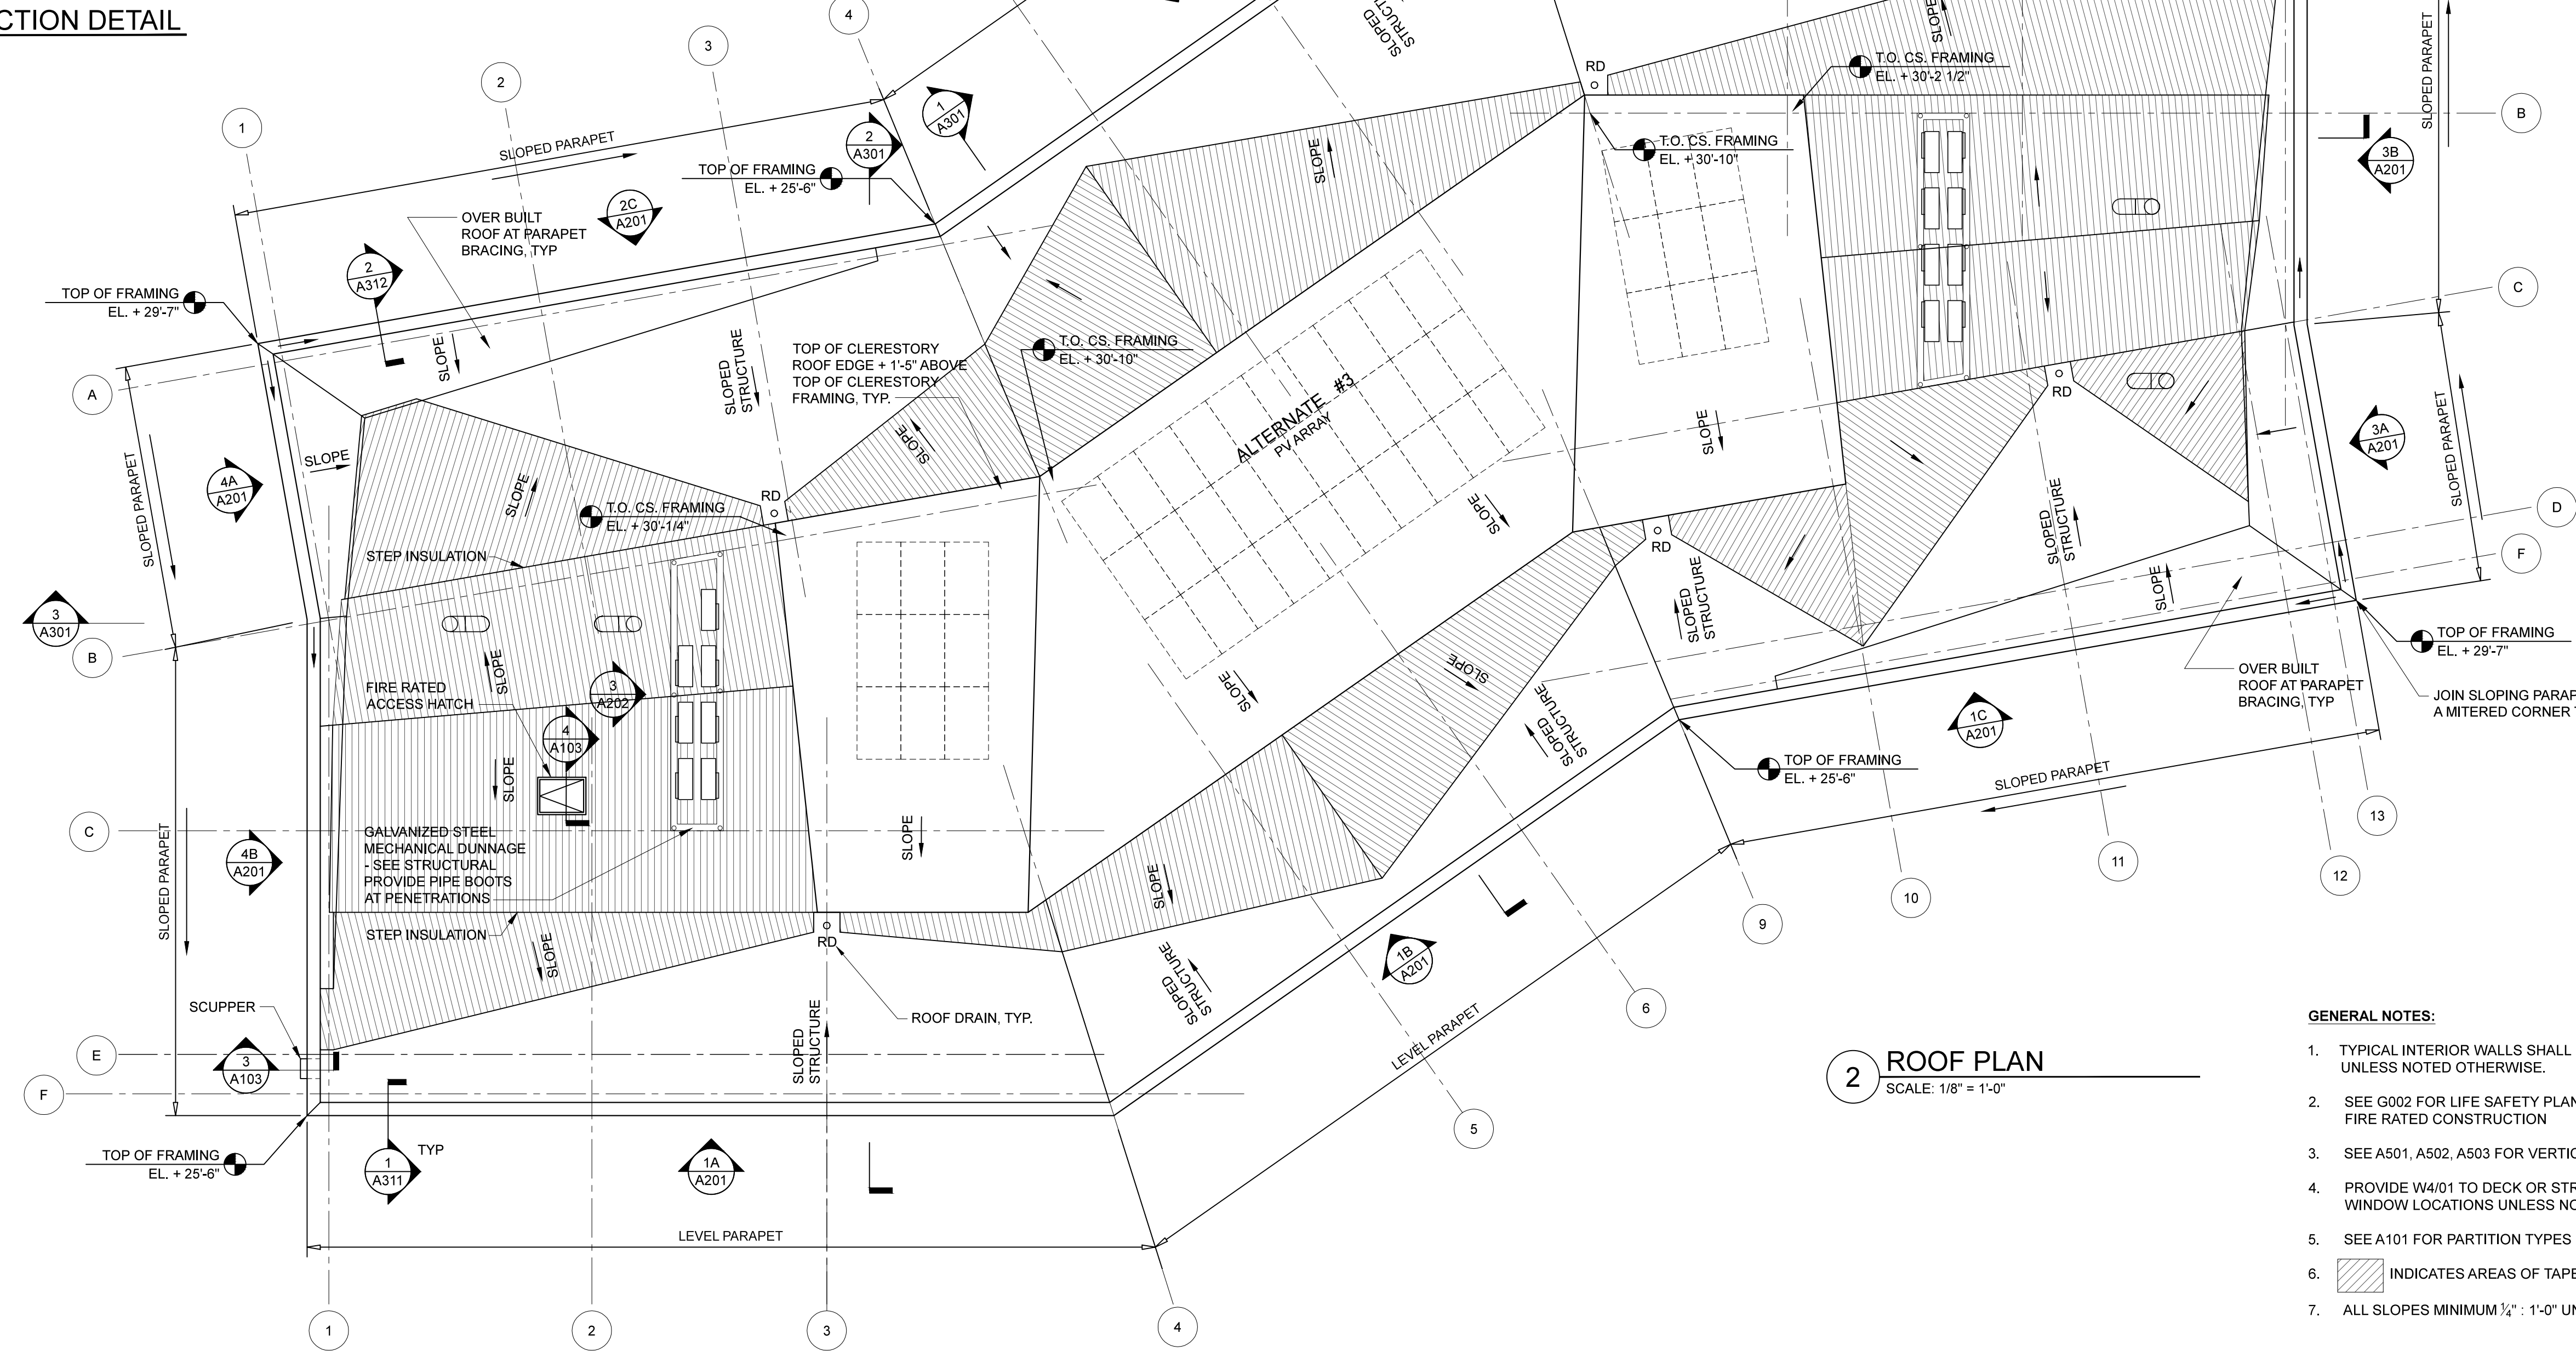

2 ROOF PLAN
SCALE: 1/8" = 1'-0"

- GENERAL NOTES:**
1. TYPICAL INTERIOR WALLS SHALL BE TYPE W6/01, UNLESS NOTED OTHERWISE.
 2. SEE G002 FOR LIFE SAFETY PLAN AND LOCATION OF FIRE RATED CONSTRUCTION
 3. SEE A501, A502, A503 FOR VERTICAL CIRCULATION
 4. PROVIDE W4/01 TO DECK OR STRUCTURE ABOVE AT INTERIOR WINDOW LOCATIONS UNLESS NOTED OTHERWISE
 5. SEE A101 FOR PARTITION TYPES
 6. INDICATES AREAS OF TAPERED INSULATION
 7. ALL SLOPES MINIMUM 1/4" : 1'-0" UNLESS NOTED OTHERWISE

PROJECT NAME:
PATRONS OXFORD OFFICES
97 TECHNOLOGY PARK DRIVE
PORTLAND, MAINE 04102
UNITED STATES OF AMERICA

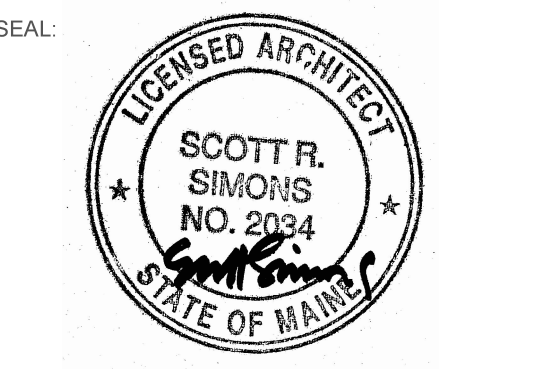

THIS DRAWING IS THE PROPERTY OF SCOTT SIMONS ARCHITECTS (SSA) AND IS NOT TO BE COPIED OR REPRODUCED IN PART OR WHOLE 2016 © SCOTT SIMONS ARCHITECTS, LLC

REVISION:

NO.	DATE
1	DATE
2	DATE
3	DATE
4	DATE
5	DATE
6	DATE

DATE OF ISSUE: 14 JANUARY 2016
PROJECT NUMBER: 2105-0100 PATRONS OXFORD
STATUS: CONSTRUCTION DOCUMENTS

CLERESTORY AND ROOF PLAN

A103