



1A SOUTH ELEVATION
SCALE: 1/8" = 1'-0"

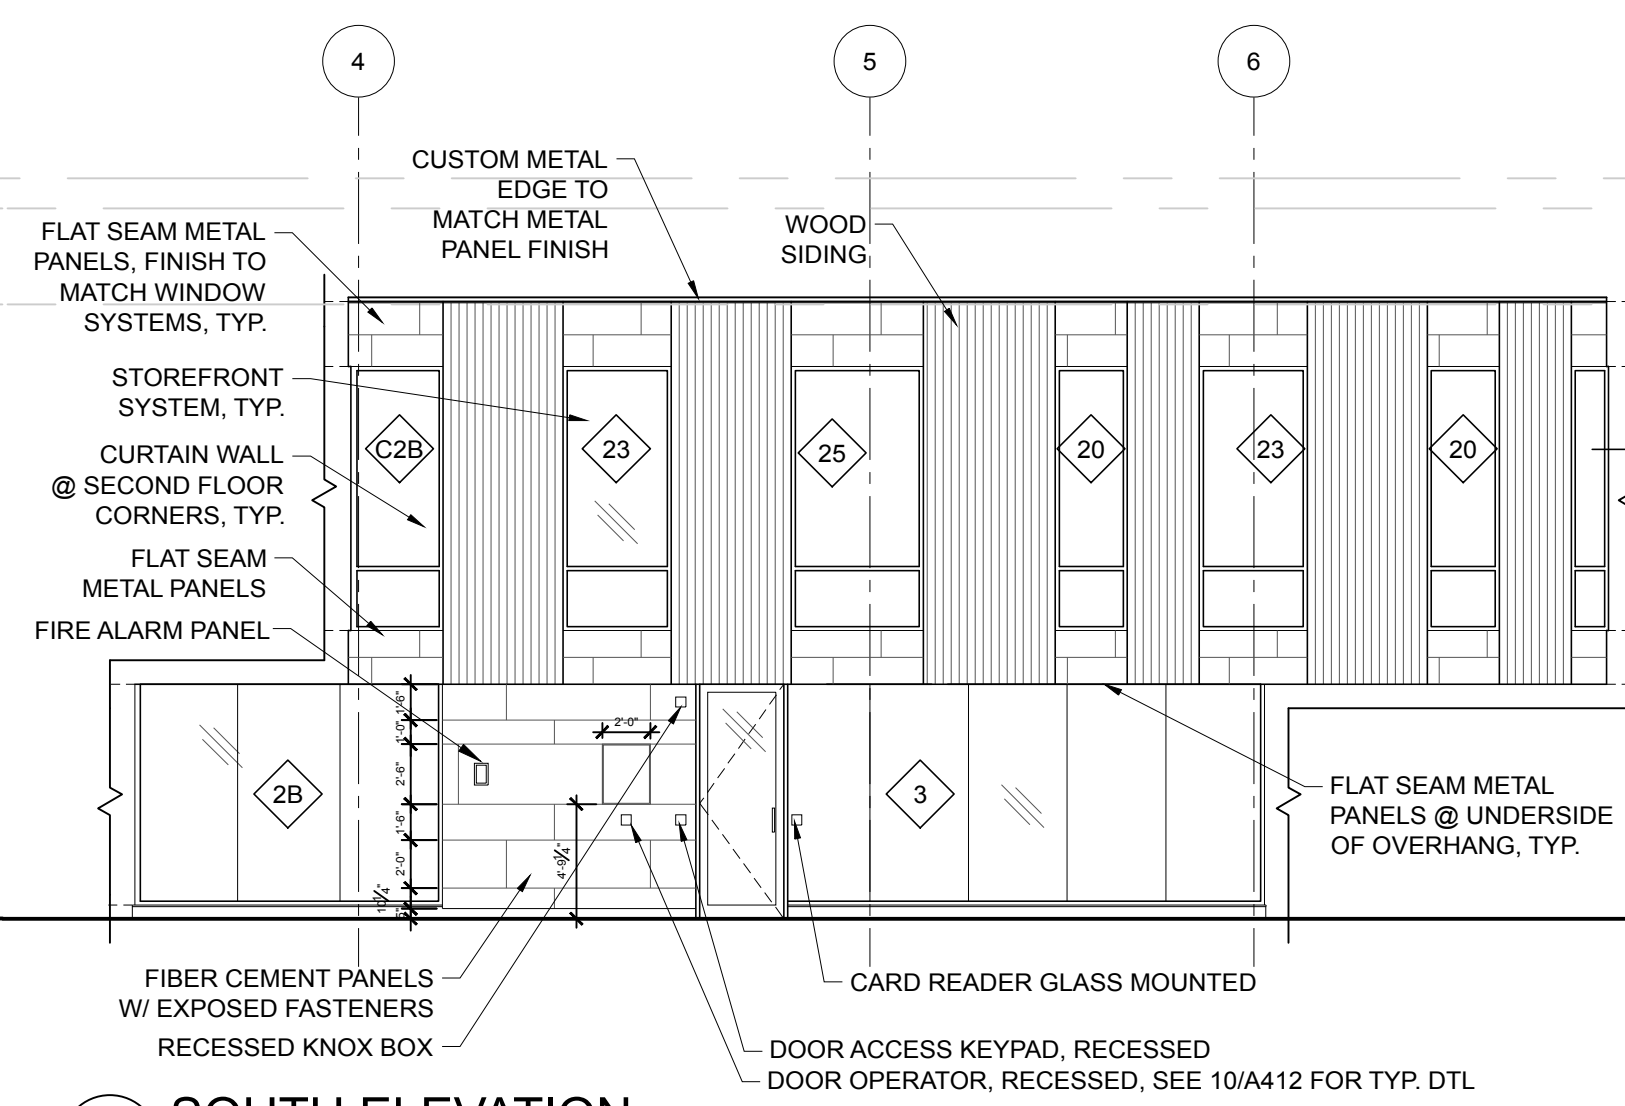


1B SOUTH ELEVATION
SCALE: 1/8" = 1'-0"

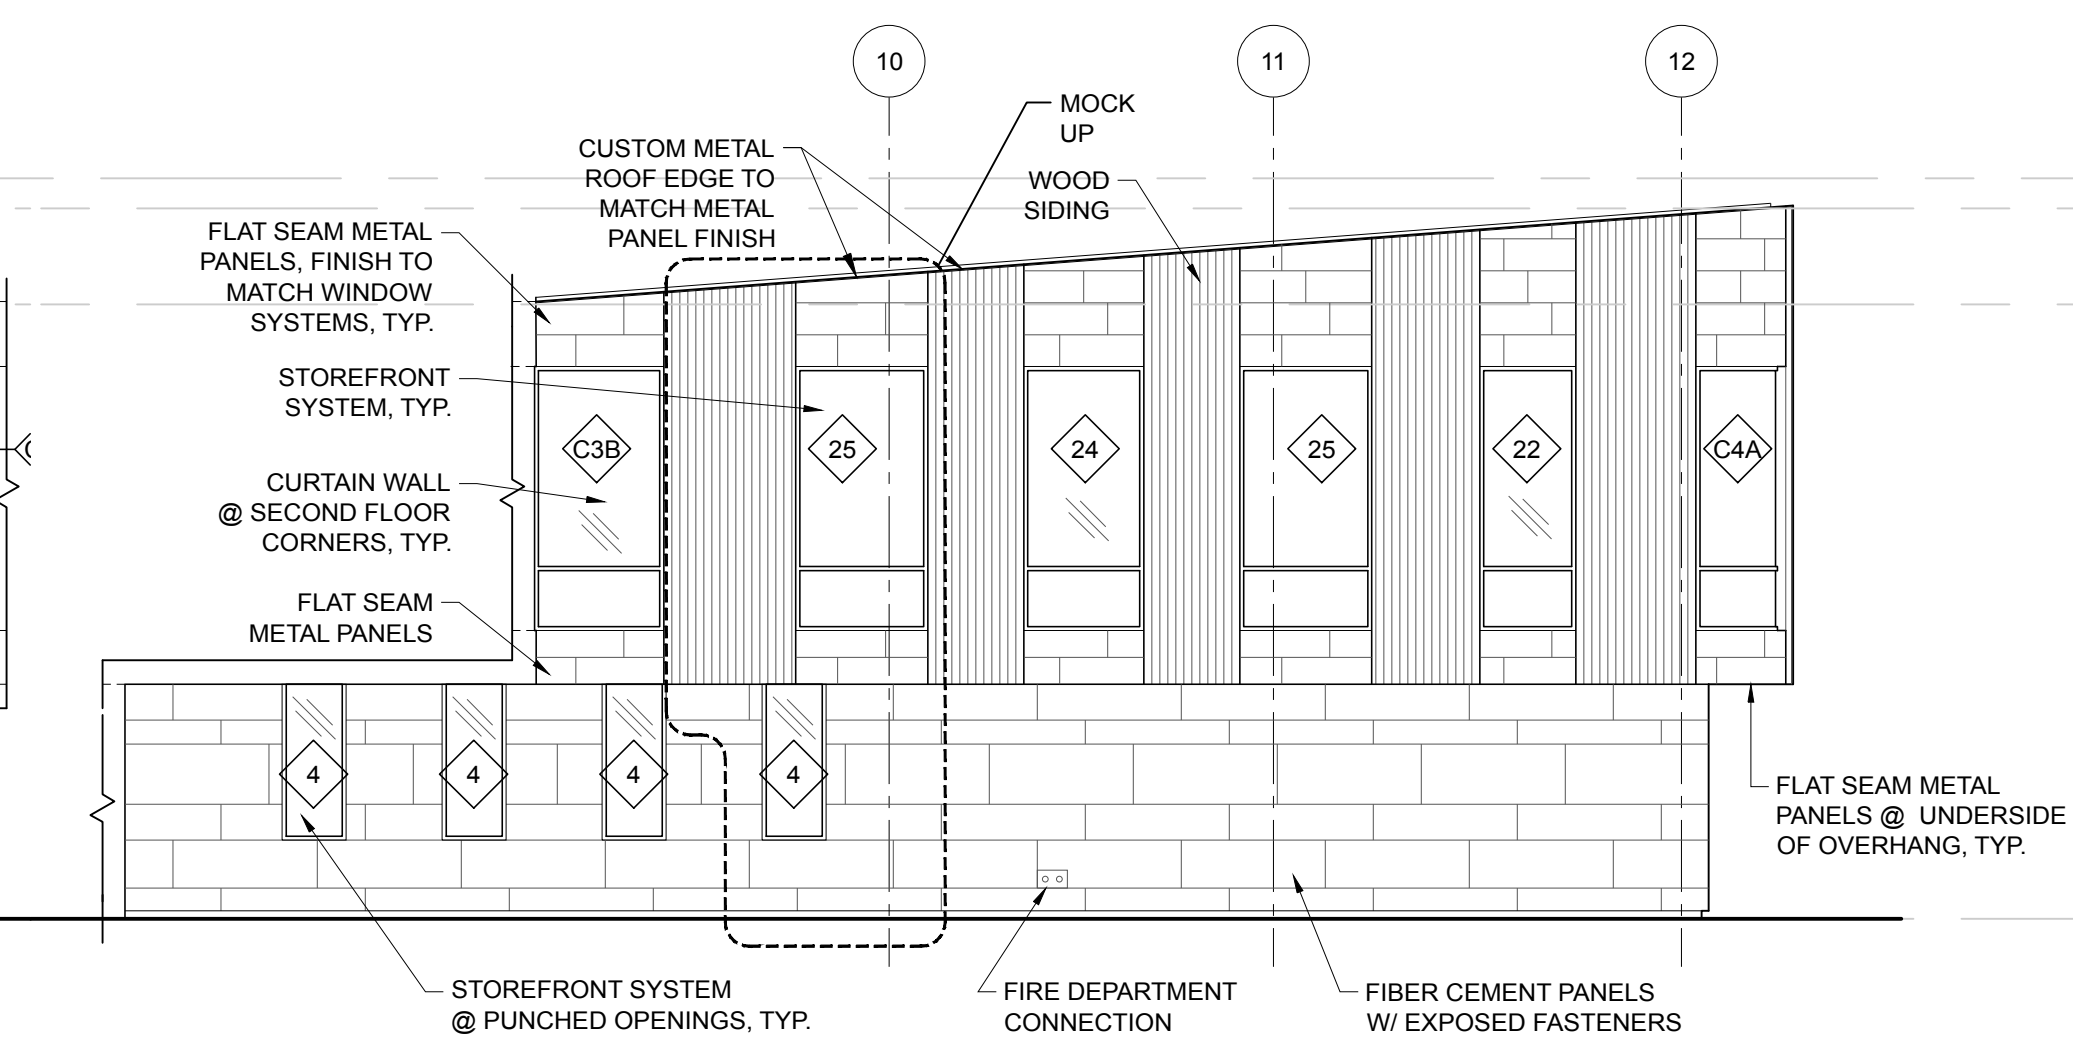


1C SOUTH ELEVATION
SCALE: 1/8" = 1'-0"


- TOP OF FRAMING EL. + 30'-10"
- TOP OF FRAMING EL. + 29'-7"
- TOP OF FRAMING EL. + 25'-7"
- TOP OF SLAB EL. + 12'-0"
- TOP OF SLAB EL. + 0'-0"

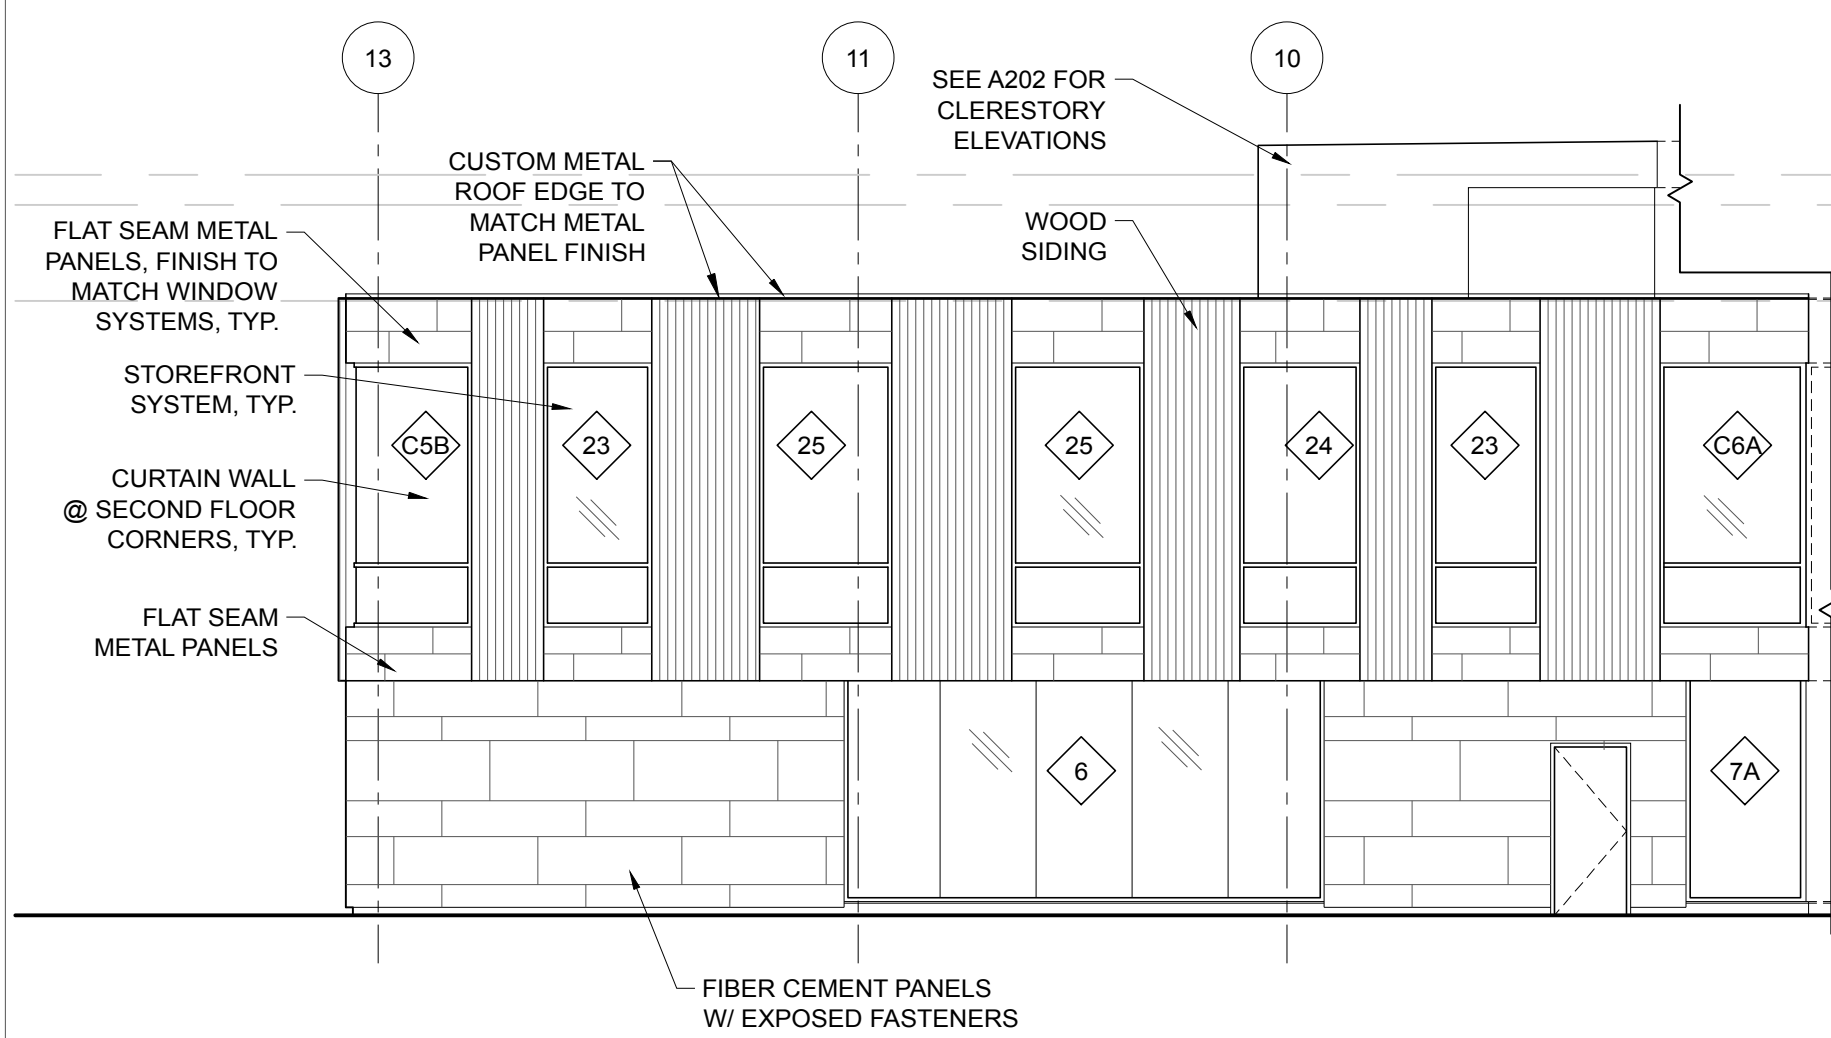

2A NORTH ELEVATION
SCALE: 1/8" = 1'-0"

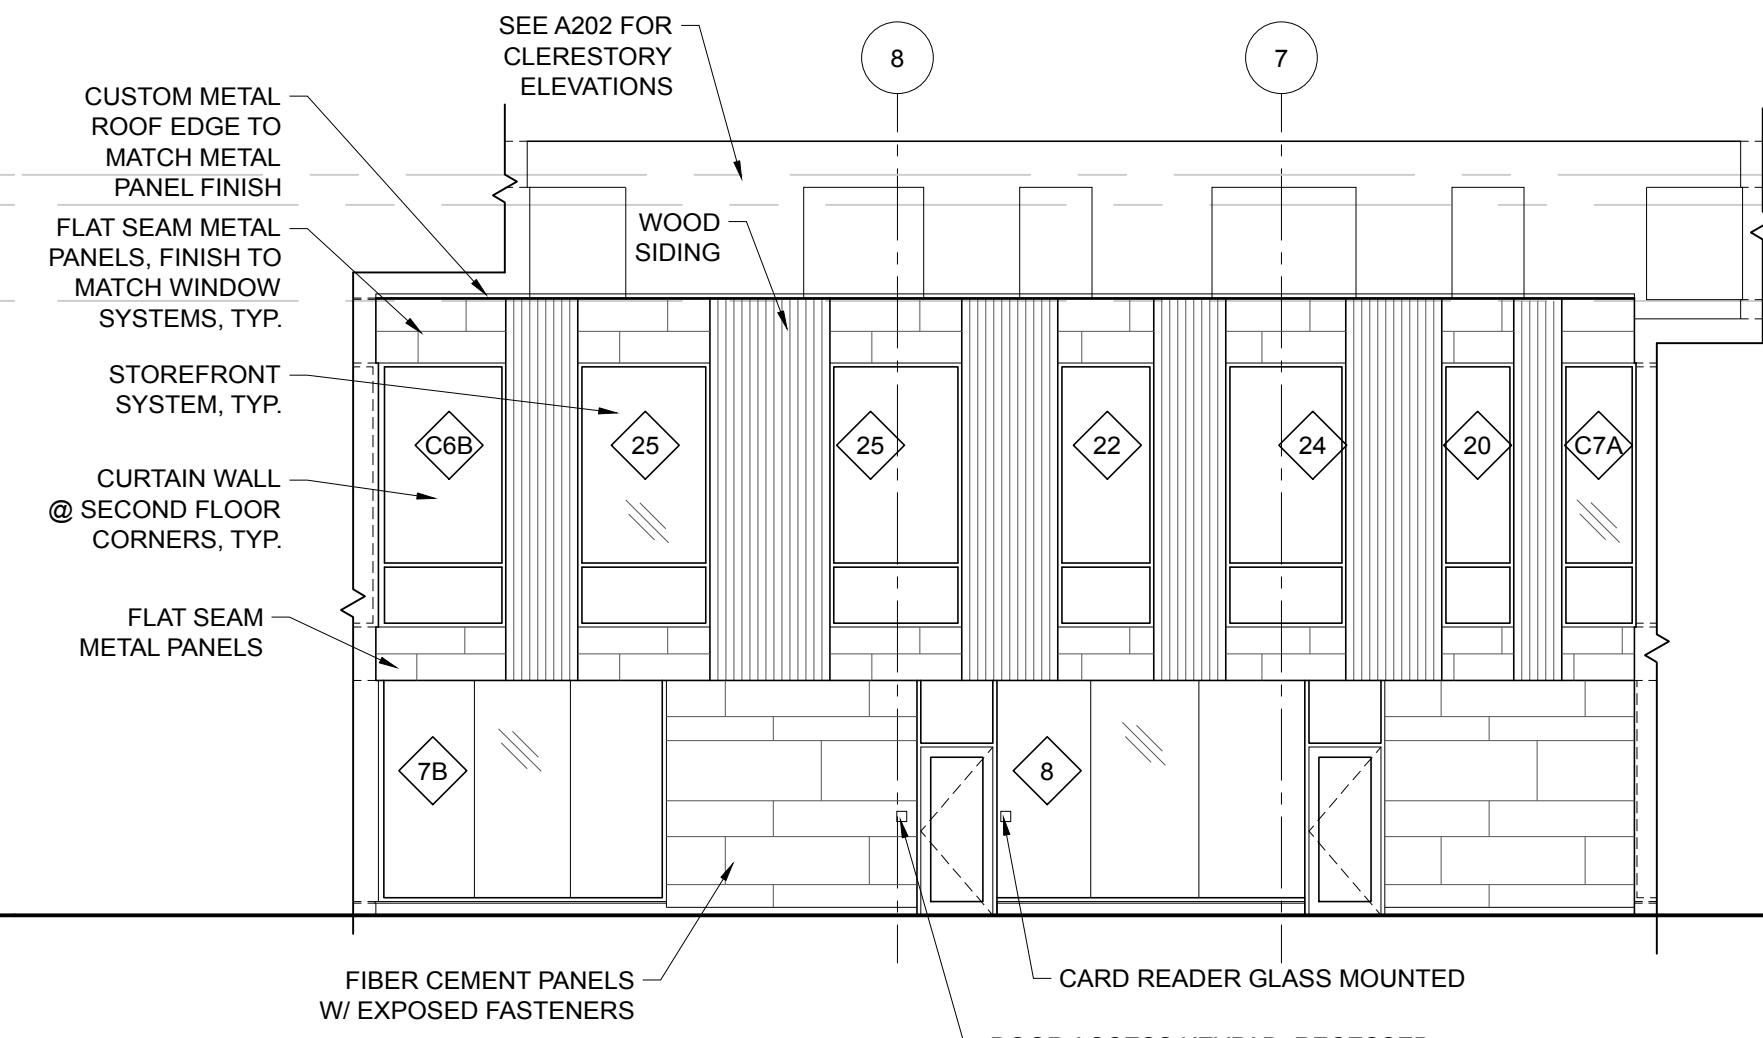


2B NORTH ELEVATION
SCALE: 1/8" = 1'-0"

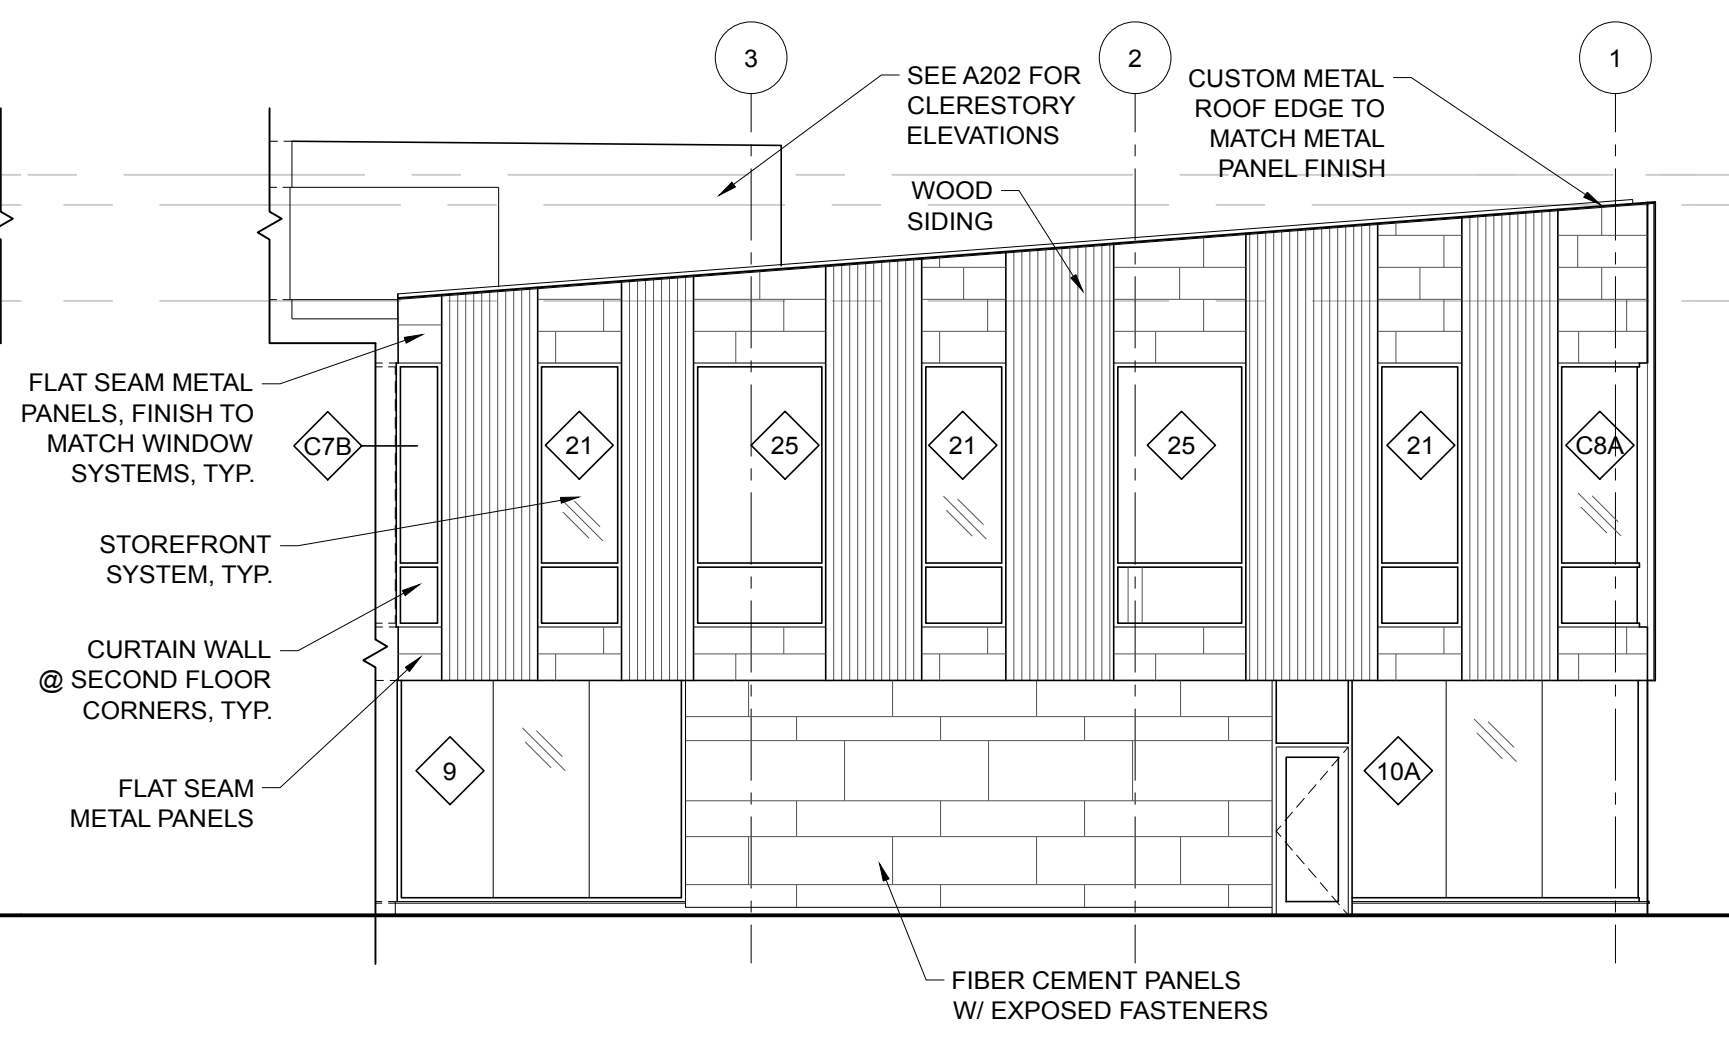


2C NORTH ELEVATION
SCALE: 1/8" = 1'-0"


- TOP OF FRAMING EL. + 30'-10"
- TOP OF FRAMING EL. + 29'-7"
- TOP OF FRAMING EL. + 25'-7"
- TOP OF SLAB EL. + 12'-0"
- TOP OF SLAB EL. + 0'-0"

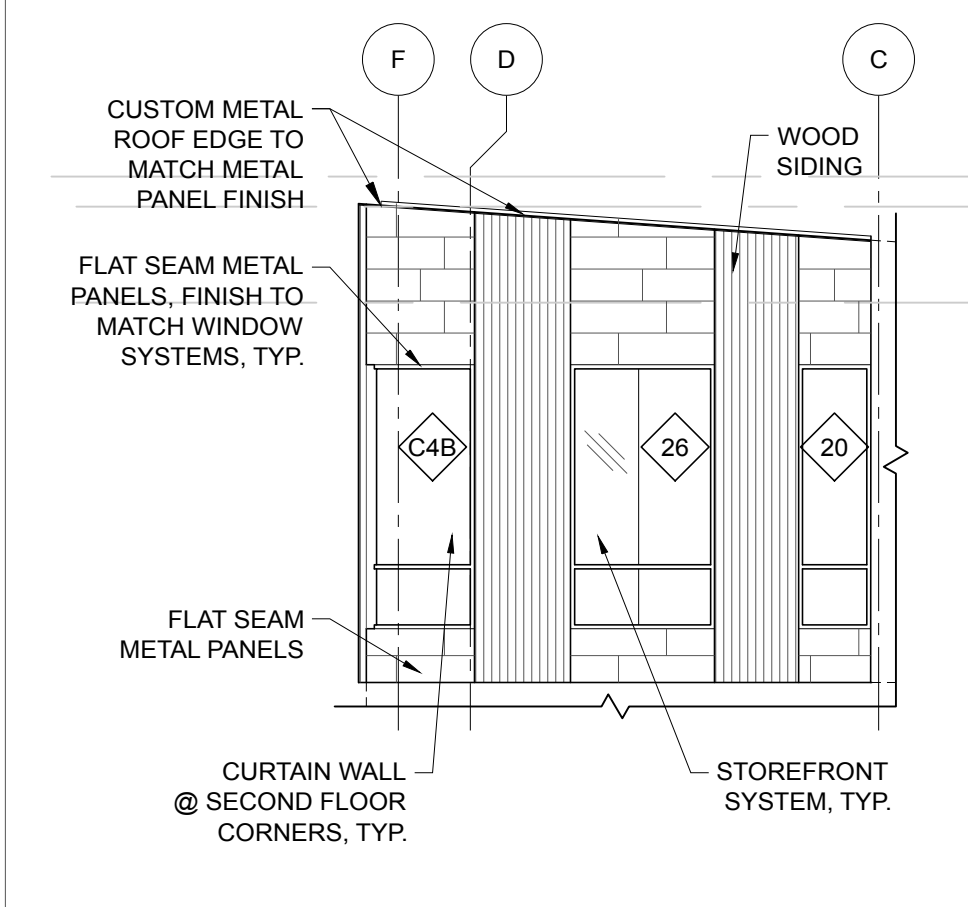


3A EAST ELEVATION
SCALE: 1/8" = 1'-0"

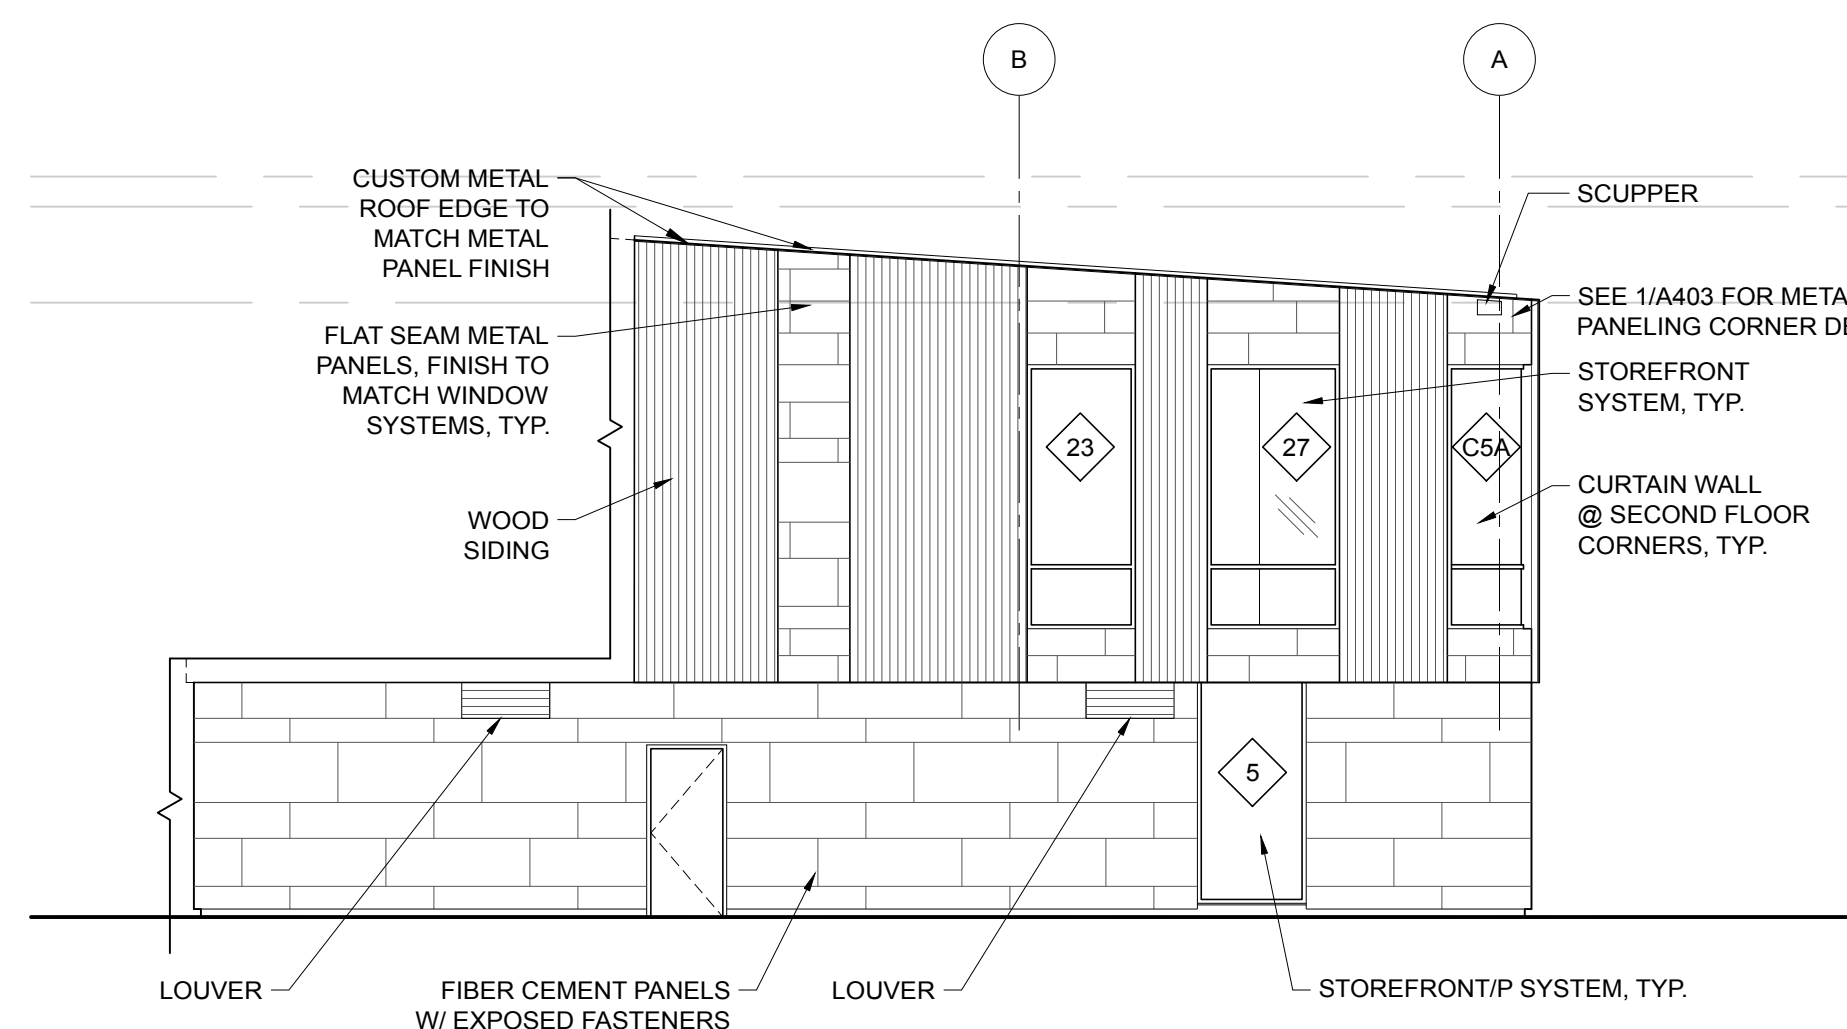

3B EAST ELEVATION
SCALE: 1/8" = 1'-0"

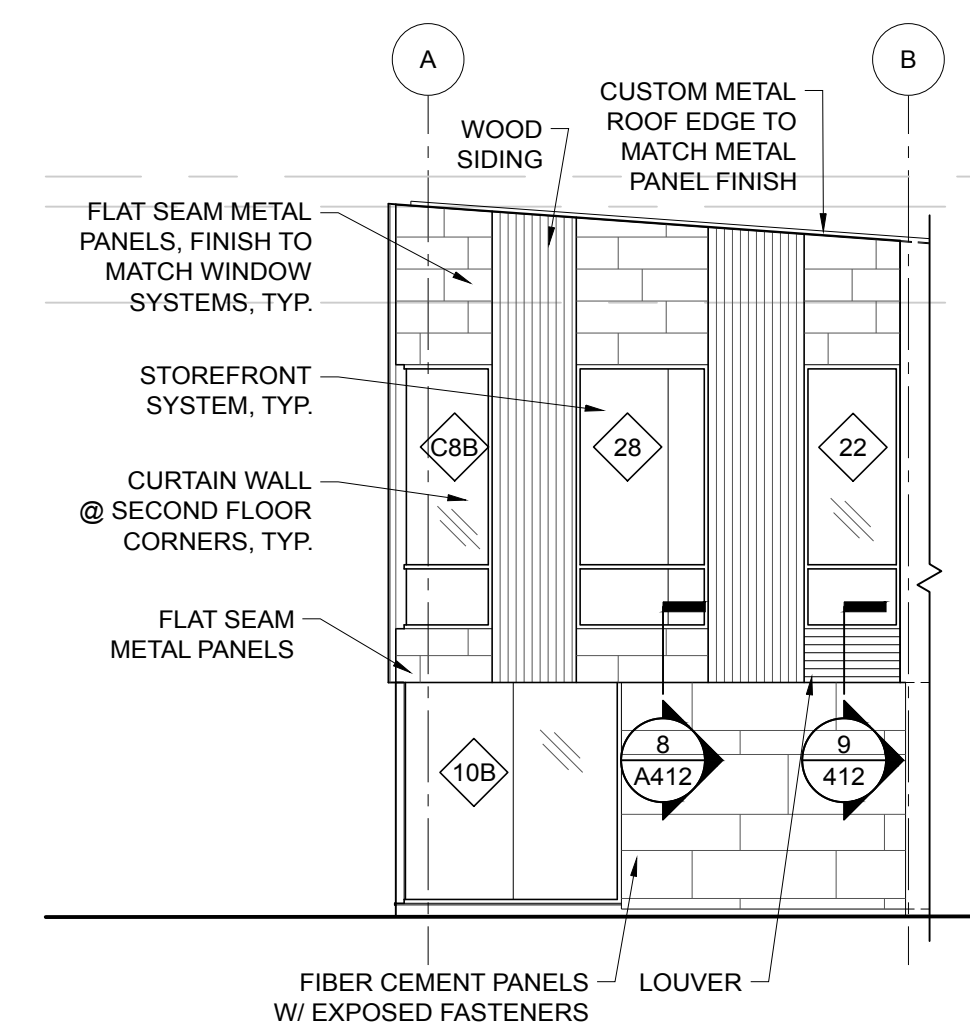


4A WEST ELEVATION
SCALE: 1/8" = 1'-0"

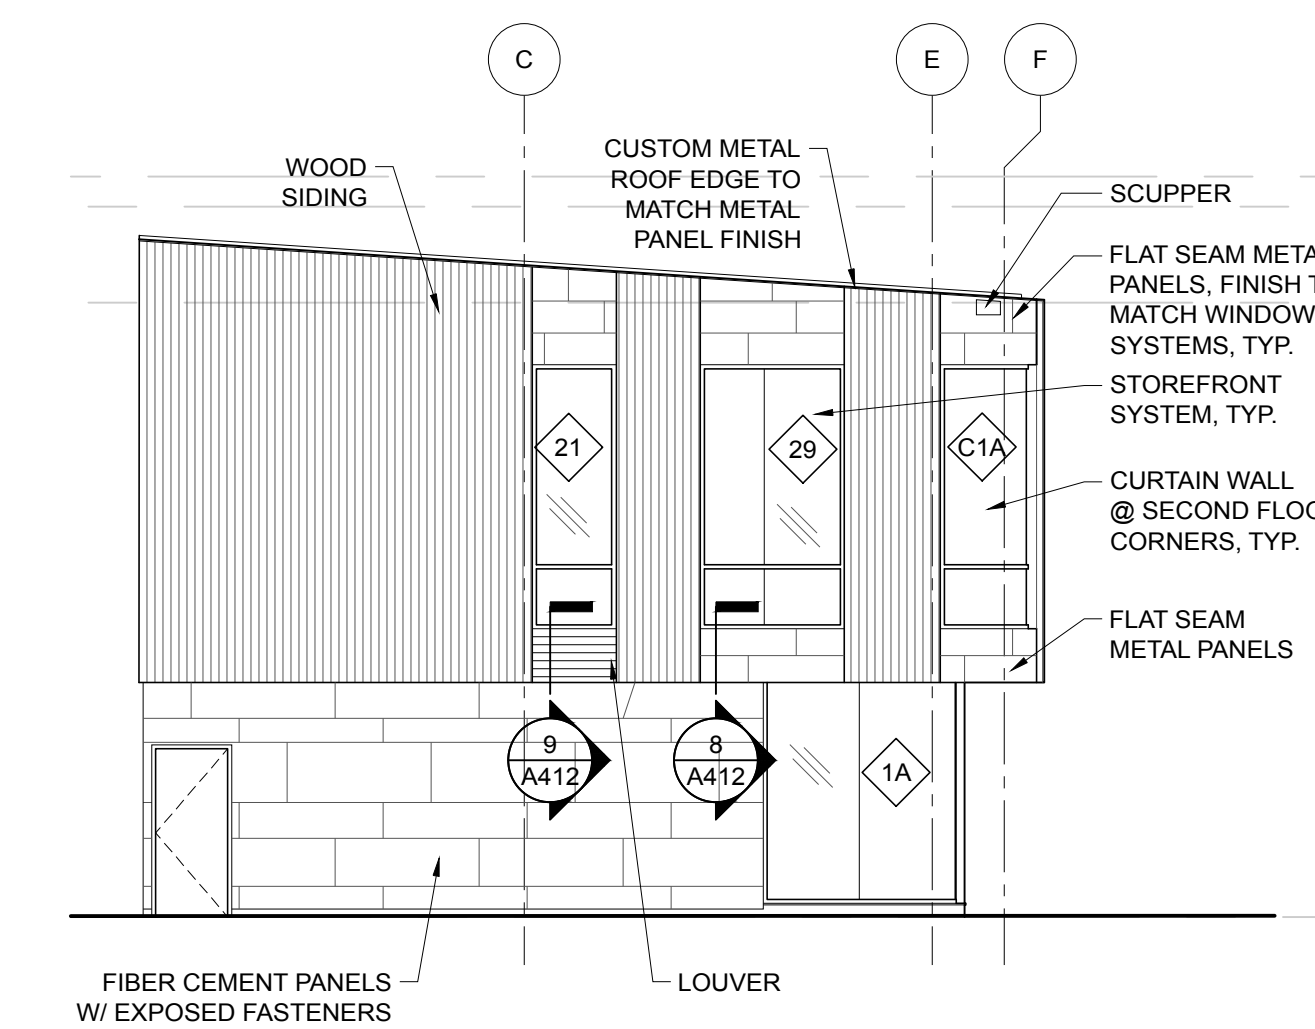

4B WEST ELEVATION
SCALE: 1/8" = 1'-0"

- TOP OF FRAMING EL. + 30'-10"
- TOP OF FRAMING EL. + 29'-7"
- TOP OF FRAMING EL. + 25'-7"
- TOP OF SLAB EL. + 12'-0"
- TOP OF SLAB EL. + 0'-0"

PROJECT NAME:
PATRONS OXFORD OFFICES
97 TECHNOLOGY PARK DRIVE
PORTLAND, MAINE 04102
UNITED STATES OF AMERICA

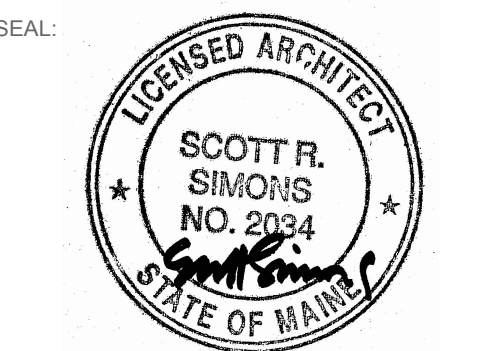

THIS DRAWING IS THE PROPERTY OF SCOTT SIMONS ARCHITECTS (SSA) AND IS NOT TO BE COPIED OR REPRODUCED IN PART OR WHOLE. 2016 © SCOTT SIMONS ARCHITECTS, LLC

REVISION:

NO.	DATE
1	DATE
2	DATE
3	DATE
4	DATE
5	DATE
6	DATE

DATE OF ISSUE: 14 JANUARY 2016
PROJECT NUMBER: 2105-0100 PATRONS OXFORD
STATUS: CONSTRUCTION DOCUMENTS

BUILDING ELEVATIONS

A201