

THIS DRAWING IS THE PROPERTY OF SCOTT SIMONS ARCHITECTS (SSA) AND IS NOT TO BE COPIED OR REPRODUCED IN PART OR WHOLE. 2016 © SCOTT SIMONS ARCHITECTS, LLC

REVISION:


1	DATE
2	DATE
3	DATE
4	DATE
5	DATE
6	DATE

DATE OF ISSUE: 14 JANUARY 2016
PROJECT NUMBER: 2105-0100 PATRONS OXFORD
STATUS: CONSTRUCTION DOCUMENTS


WALL SECTIONS

A311


ASSEMBLY TYPES		
WALL ASSEMBLY #01	WALL ASSEMBLY #02	WALL ASSEMBLY #03
- FIBER CEMENT PANELING - EPDM GASKET - WOOD FURRING - BLACK WEATHER BARRIER - RIGID INSULATION + Z-FURRING (R-15) - AIR BARRIER - SHEATHING - CELLULOSE INSULATION (R-20) - WOOD FRAMING - GWB	- METAL PANELING - WEATHER BARRIER - CONTINUOUS INSUL WALL PANEL (R-16.5) - AIR BARRIER - SHEATHING - CELLULOSE INSULATION (R-20) - WOOD FRAMING - GWB	- THERMALLY MODIFIED WOOD CLADDING - 2X4 PT WOOD STRAPPING - 2" Z-FURRING - WEATHER BARRIER - CONTINUOUS INSUL WALL PANEL (R-16.5) - AIR BARRIER - CELLULOSE INSULATION (R-20) - WOOD FRAMING - GWB
ROOF ASSEMBLY #01	ROOF ASSEMBLY #02	ROOF ASSEMBLY #03
- MEMBRANE ROOFING - RIGID INSULATION (R-48) - SHEATHING - SLOPED WOOD TRUSS - FINISH CEILING	- MEMBRANE ROOFING - RIGID INSULATION (R-48) - SHEATHING - CELLULOSE INSULATION (R-VAR) - SHEATHING - SLOPED WOOD TRUSS - FINISH CEILING	- MEMBRANE ROOFING - RIGID INSULATION (R-48) - DECKING, SEE STRUCTURAL - SLOPED BEAM, SEE STRUCTURAL

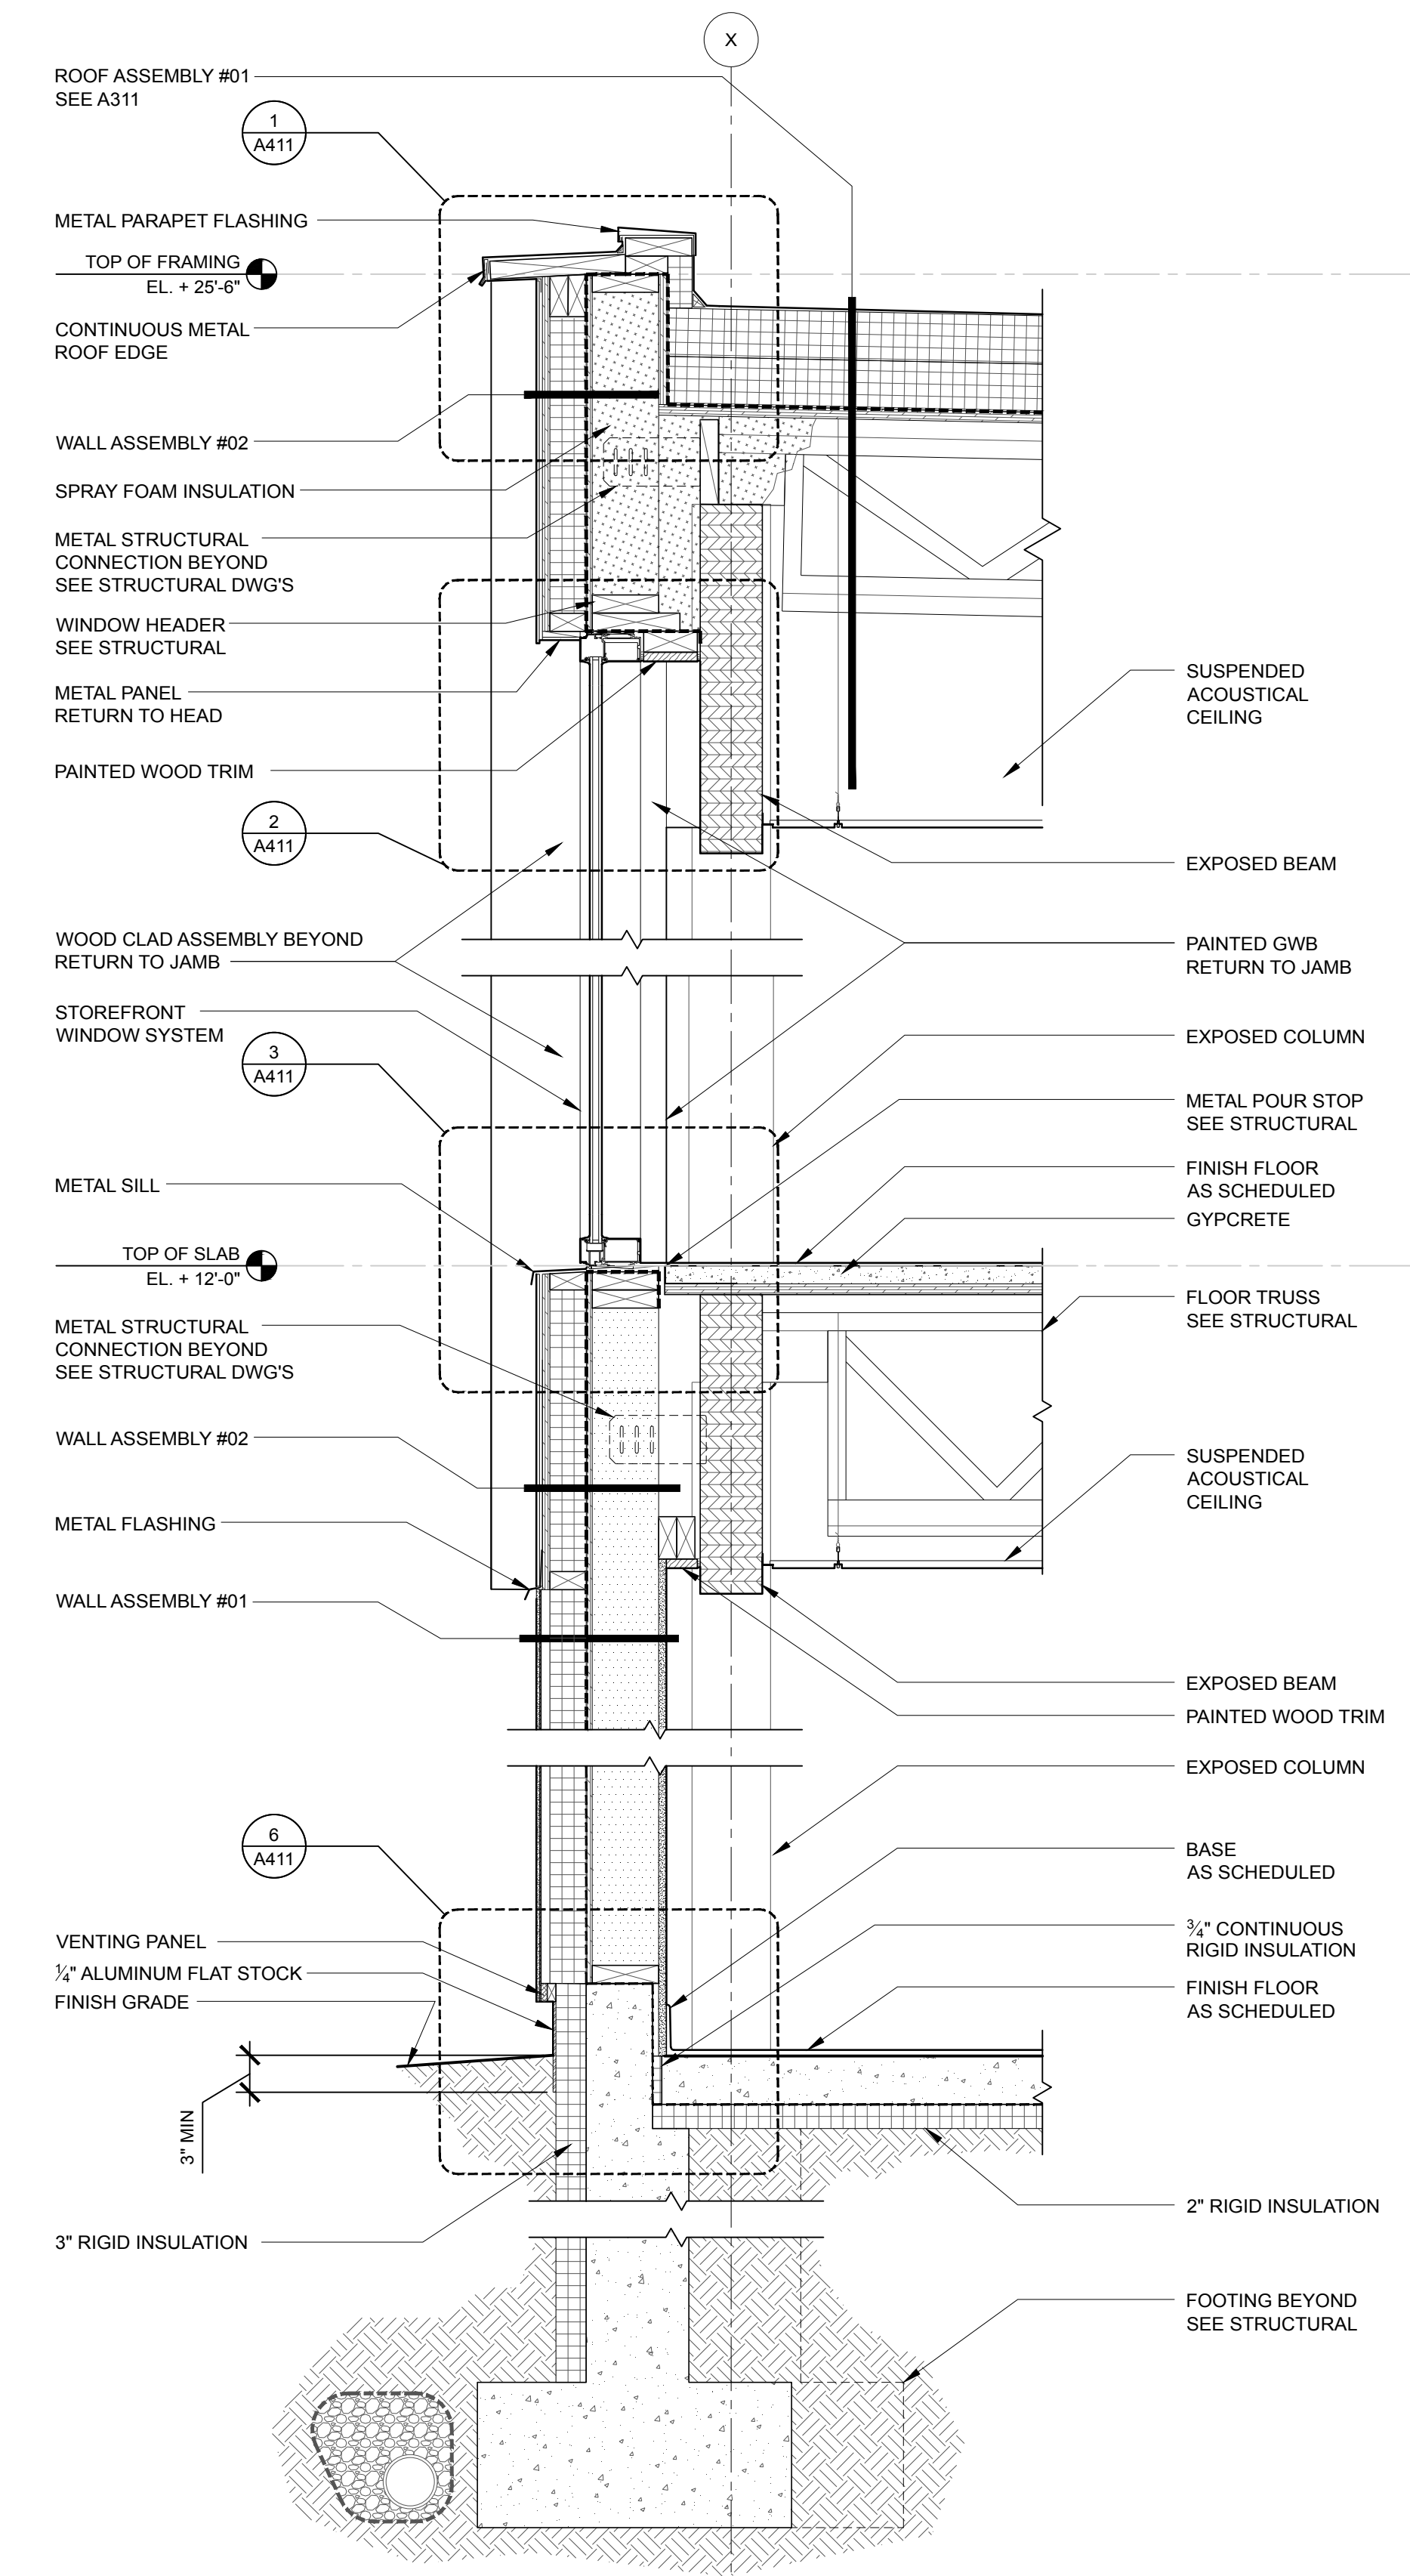

1 WALL SECTION
SCALE: 1" = 1'-0"

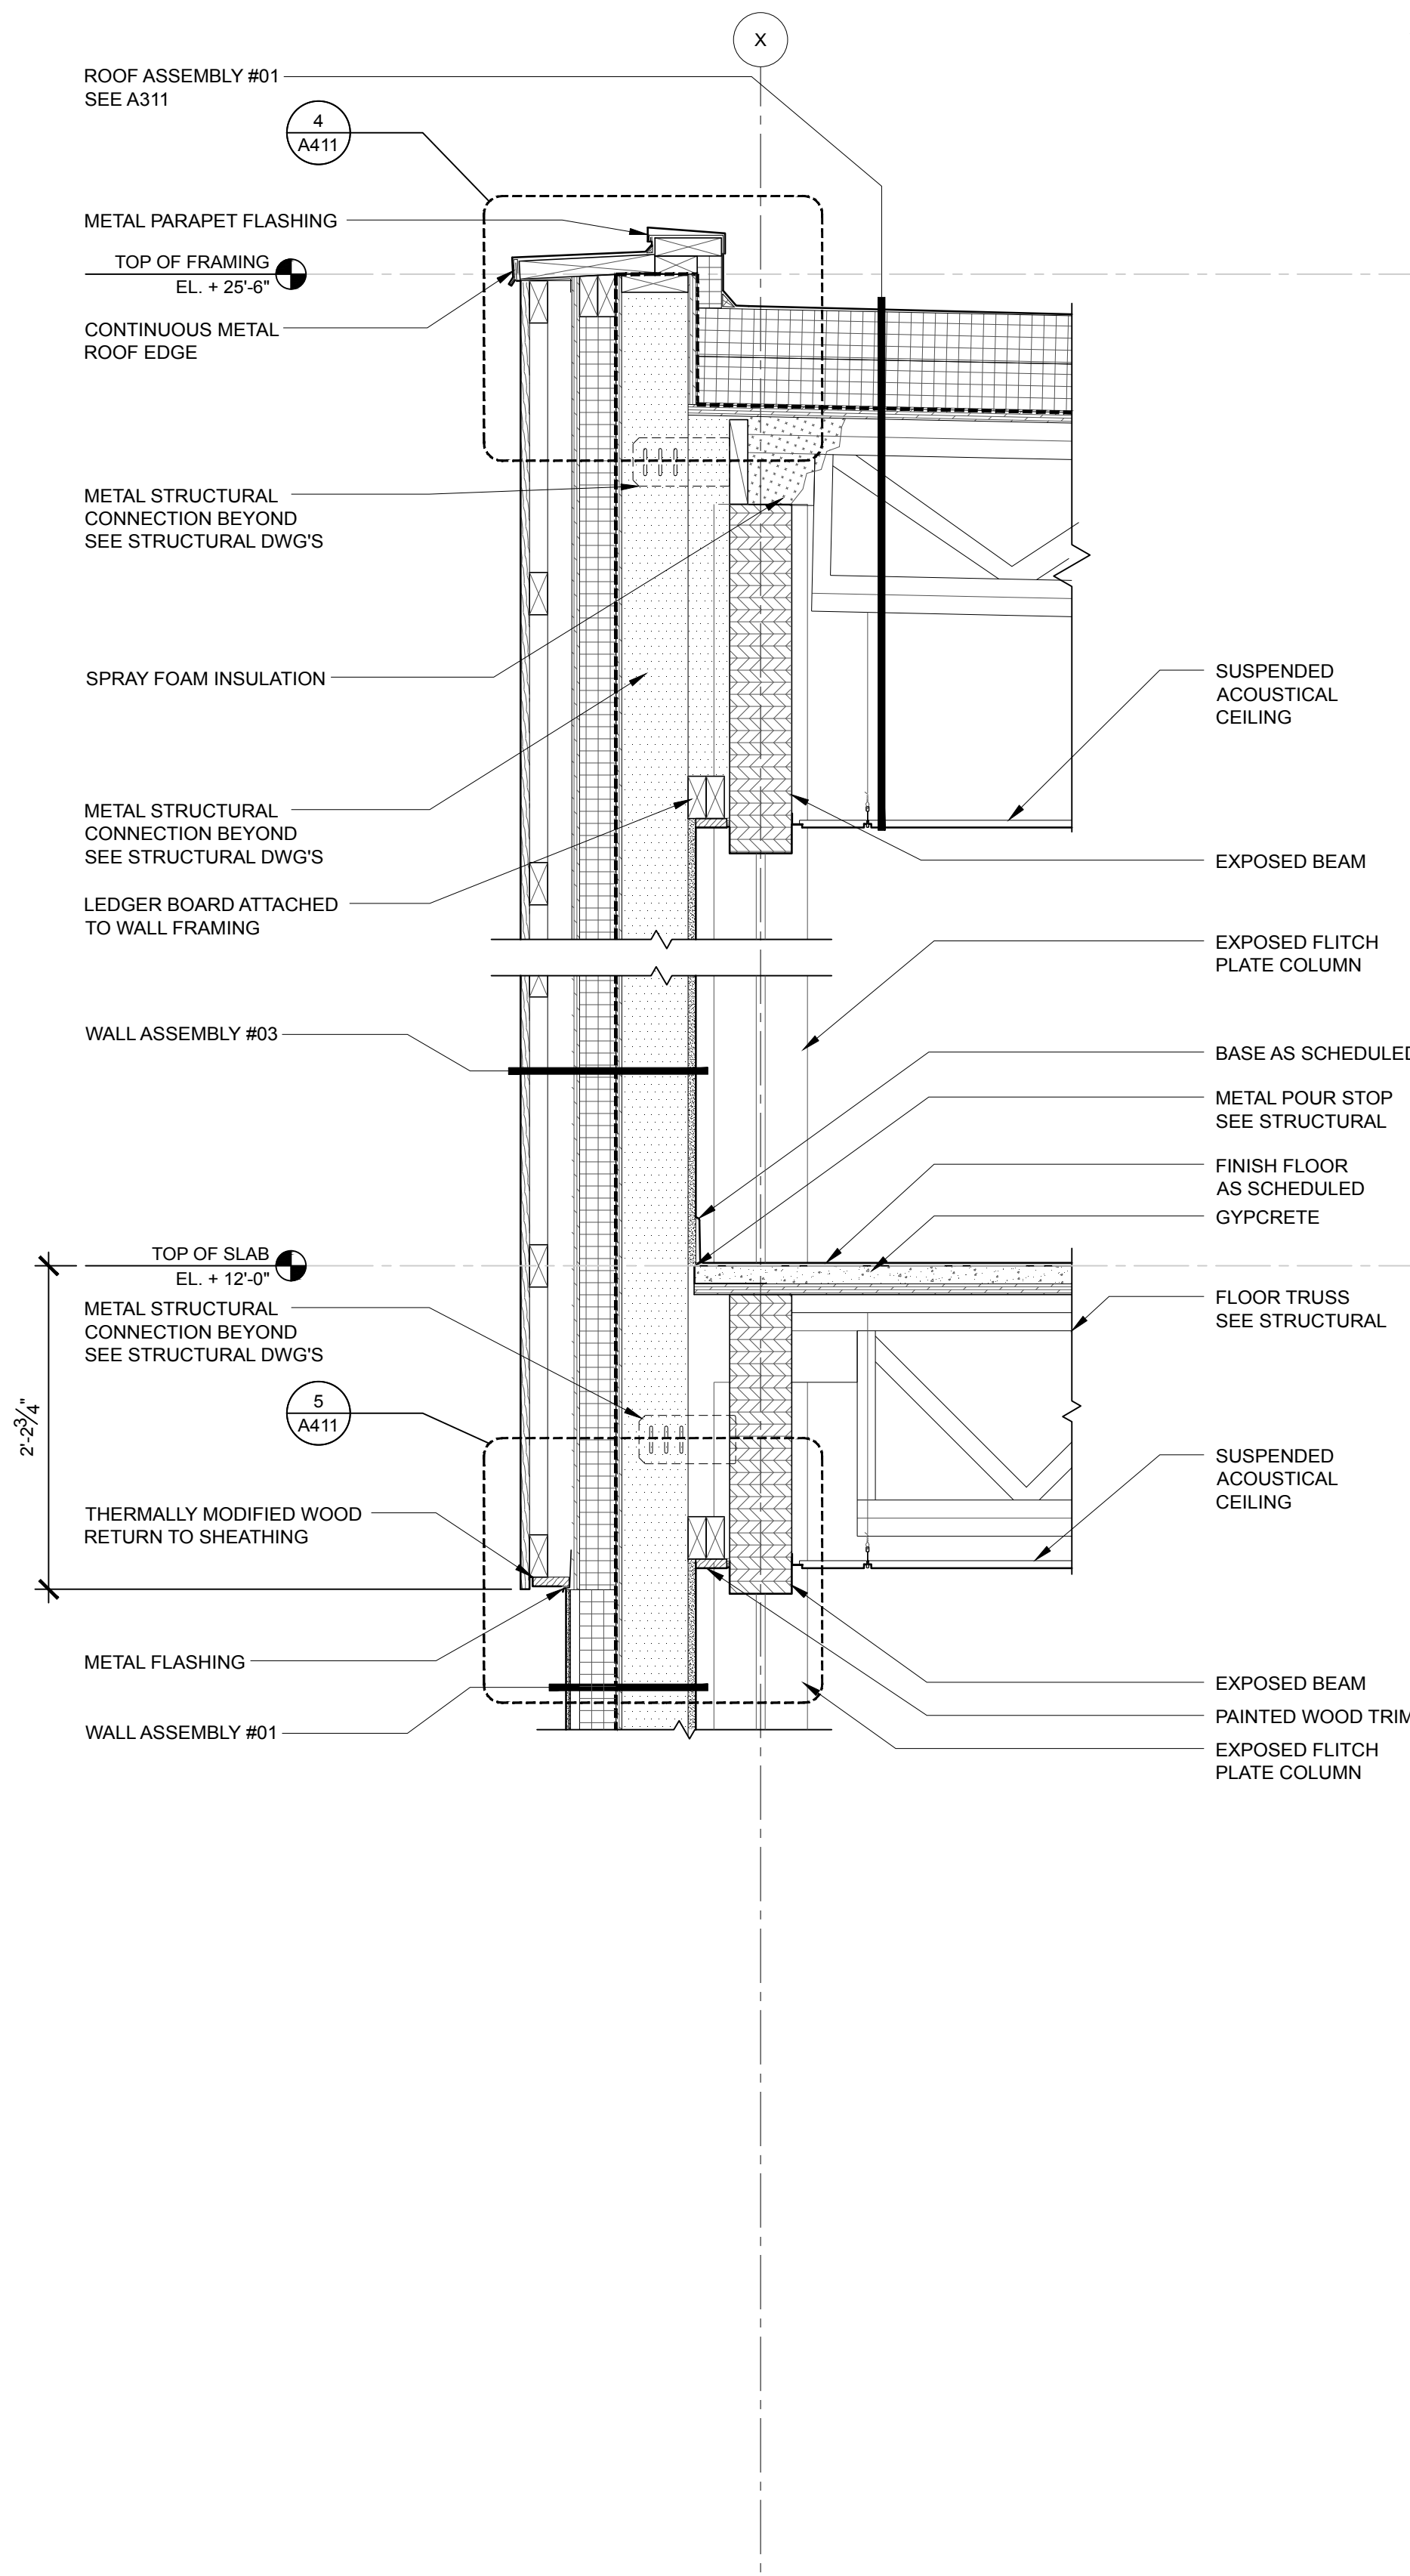

2 WALL SECTION
SCALE: 1" = 1'-0"

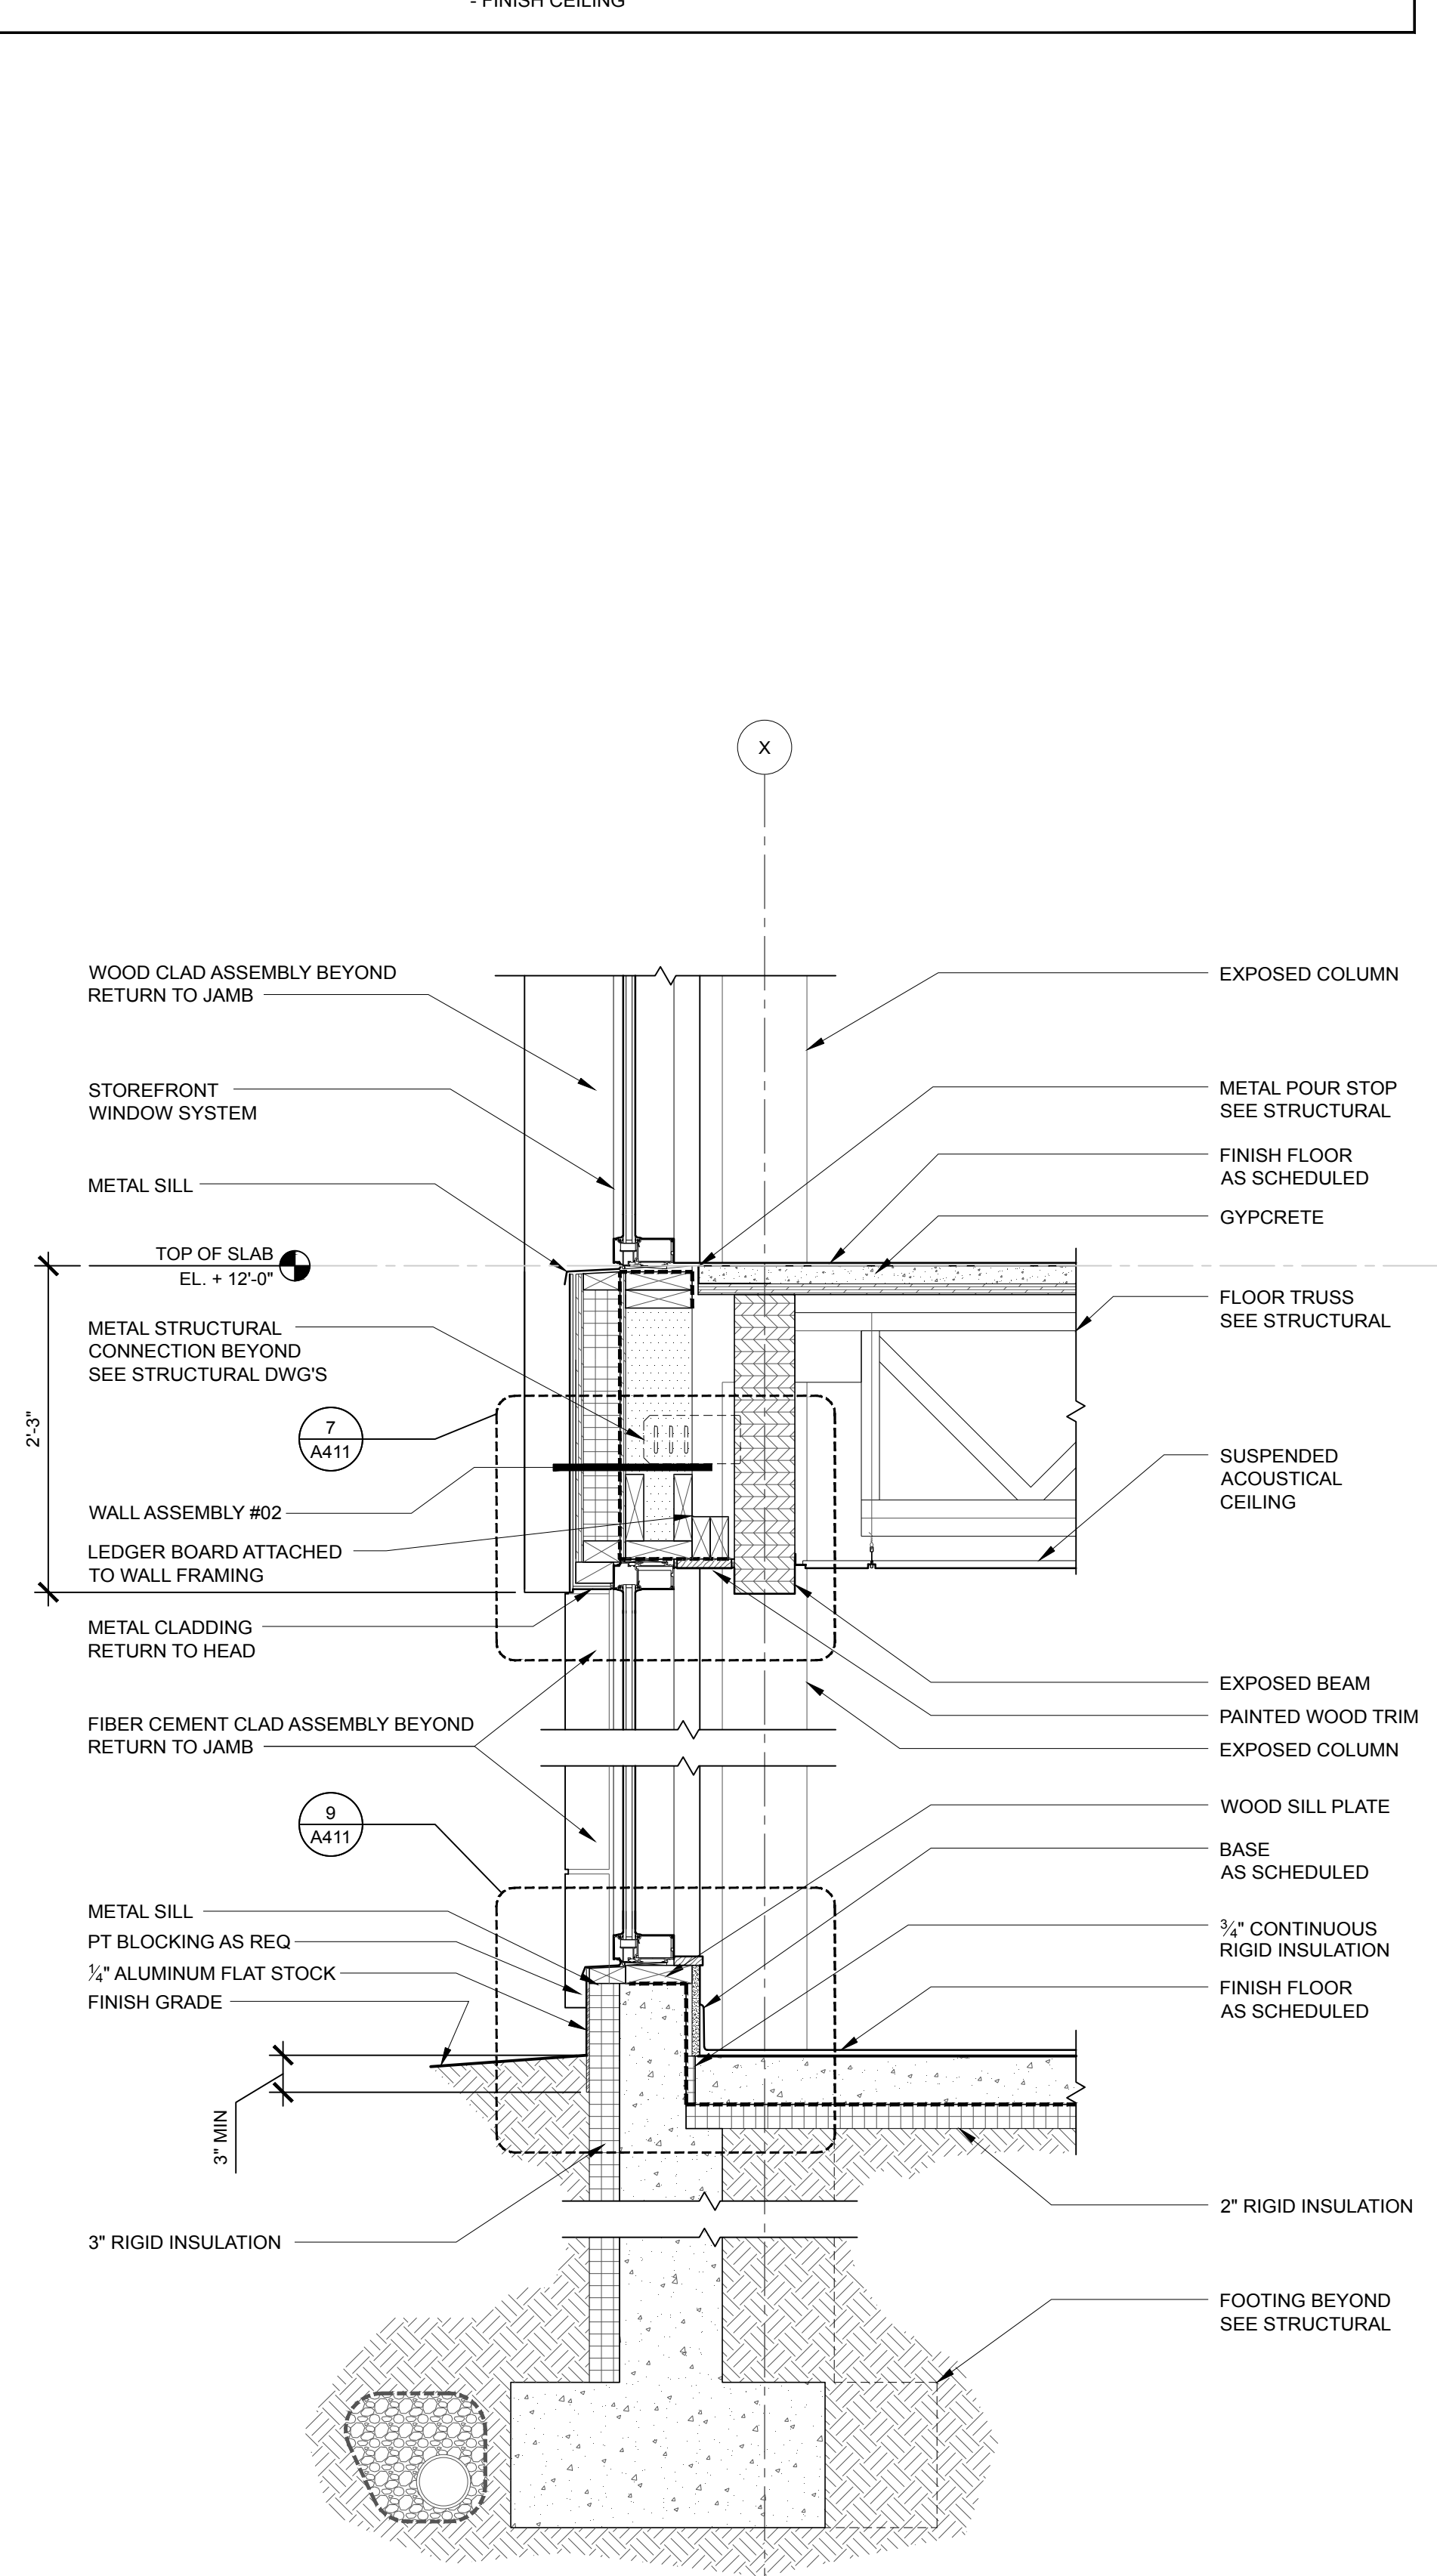

3 WALL SECTION
SCALE: 1" = 1'-0"