


Patrons Oxford Insurance Wall Sign

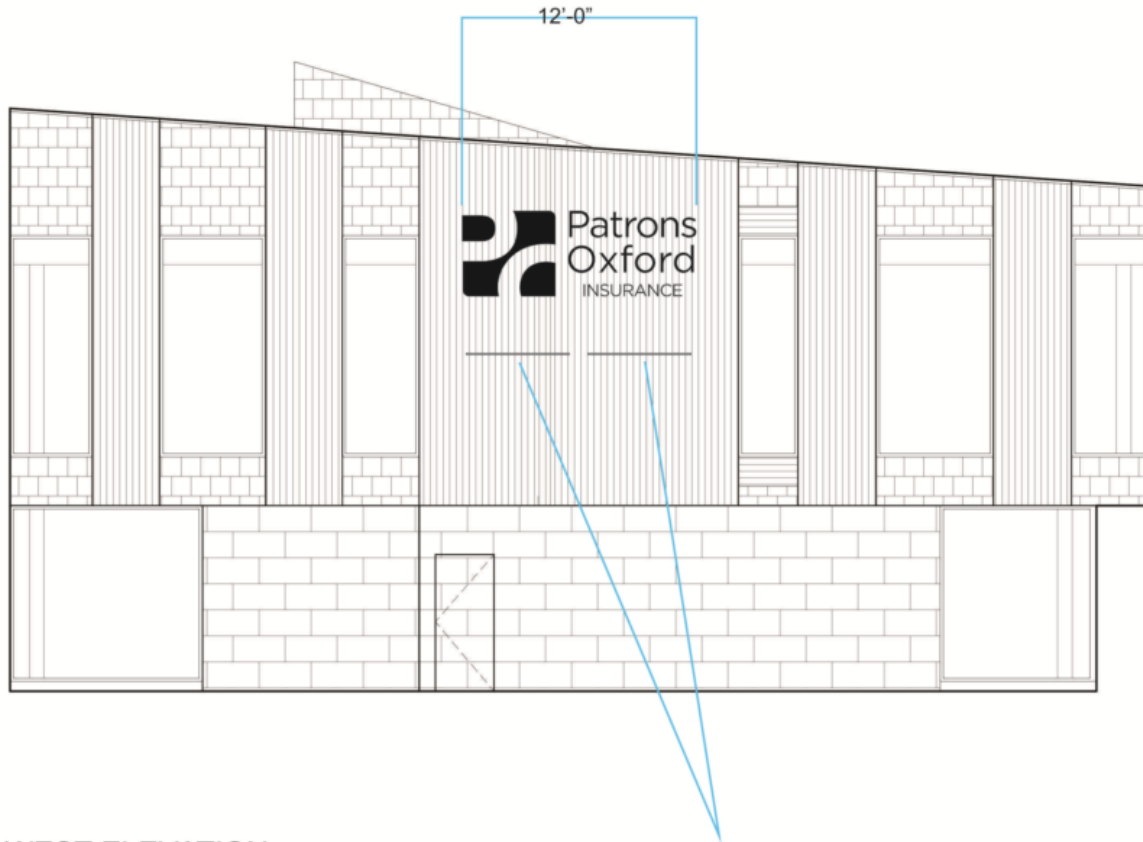

WEST ELEVATION

SCALE: 1/8" = 1'-0"

Sign will be lit from below by thin LED strips attached to building



Client & Location



Rand Rd
Portland ME

Customer Approval Signature

Revisions

Drawing ID

Date
6.13.17

Page #

Drawn By

Sales Rep

WO #