


1 NORTH ELEVATION
SCALE: 1/8" = 1'-0"

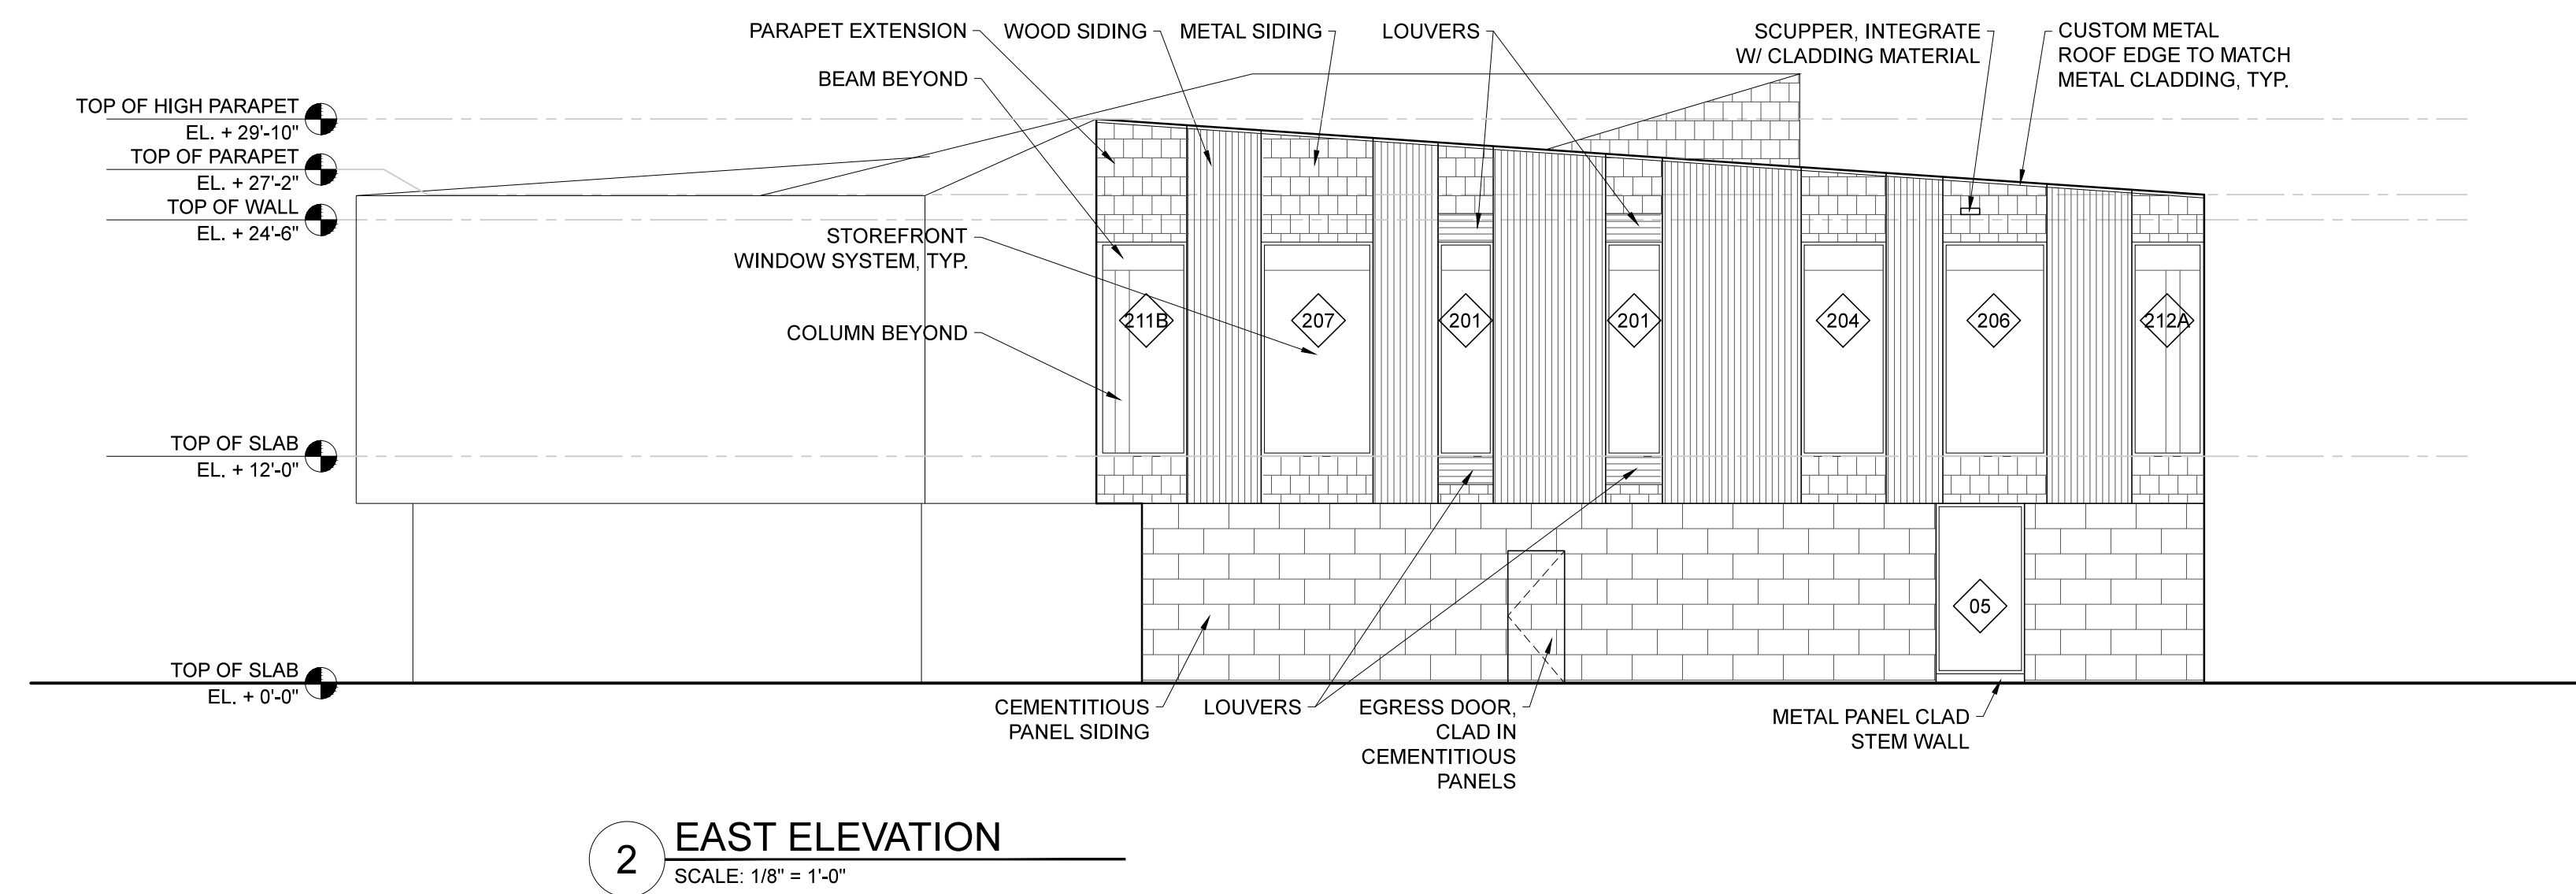

2 EAST ELEVATION
SCALE: 1/8" = 1'-0"

PROJECT NAME:
PATRONS OXFORD OFFICES
PORTLAND TECHNOLOGY PARK
RAND ROAD, PORTLAND, ME

SEAL:

THIS DRAWING IS THE PROPERTY OF SCOTT SIMONS ARCHITECTS (SSA) AND IS NOT TO BE COPIED OR REPRODUCED IN PART OR WHOLE 2015 © SCOTT SIMONS ARCHITECTS, LLC

REVISION:	DATE
1	DATE
2	DATE
3	DATE
4	DATE
5	DATE
6	DATE

DATE OF ISSUE: September 21, 2015
PROJECT NUMBER: 2105-0100 Patrons Oxford
STATUS: 100% Design Development

BUILDING ELEVATIONS

A201