

SHOP DRAWING REVIEW

BKA ASSOCIATES INC.
142 CRESCENT STREET
BROCKTON, MA 02302


REVIEWED: []
REVIEWED WITH COMMENTS: []
DATE: 11/18/10
SIGNED: [Signature]

The Contractor shall not be relieved of responsibility for any deviation from the requirements of the Contract by the Architect's review of Shop Drawings, unless the Contractor has the Architect in writing of such deviation, and the Architect has given specific direction in writing of the approval of such deviation.

ORIGINAL IN RED

- NOTES:**
- 1.) TOP STEEL EL. 112'-3"
 - 2.) — INDICATES MOMENT CONNECTION
 - 3.) ALL BEAMS A992-50
 - 4.) COLUMNS A992 (HSS A500B) (PIPE A53)
 - 5.) BOLTS 3/4 Dia. A325 (UNC)
 - 6.) (B) 7/8 Dia. A325 Bolts.
 - 7.) V.I.F. EXISTING COL. LOCATIONS. NOTIFY ARCH OF ANY DISCREPANCIES

FOR APPROVAL ONLY
Materials Cannot Be Released For Fabrication Until This Drawing Is Approved and Returned To Metro West Steel

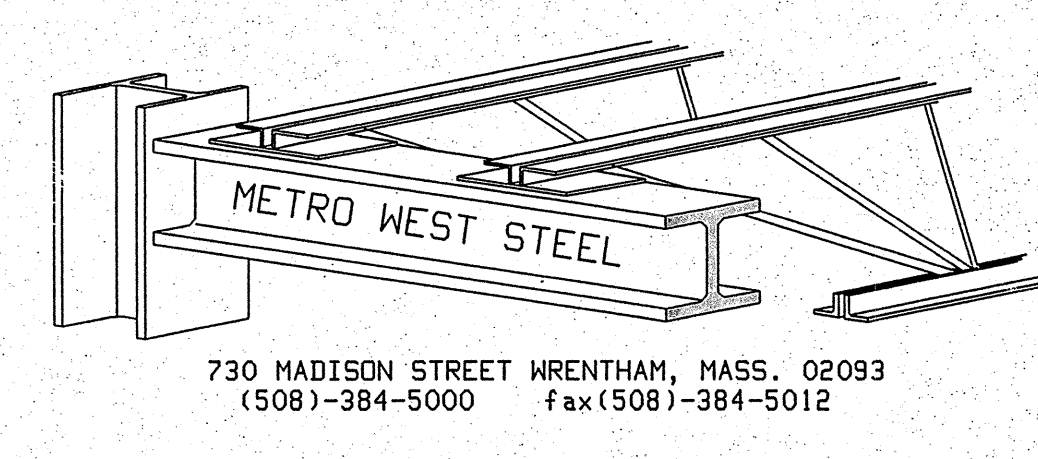

REVISIONS:				PROJECT: W.B. MASON PORTLAND MAINE			
NO.	DESCRIPTION	DATE	BY	TITLE: FRAMING PLANS			
				DRAWN BY: DLS	DATE: 12-18-2009	JOB NO.	
				CHECKED BY:	SCALE: 3/16"=1'-0"	DRNG. NO. E1	

SECOND FLOOR FRAMING PLAN
T.O.S. EL. 112'-3" (U.N. + or -)

Handwritten notes:
1/2" inches
300
Dome
takeover

Handwritten notes:
Revised by [Signature] 11/19/10

Handwritten notes:
add 3/4" flange to beam