

Architect: David J. Mollenkopf



Contractor:
DF Chase, Inc.
 3001 Armory Drive
 Suite 225
 Nashville, TN 37204



Terminal Renovation for:
Old Dominion Freight Line
ODFL PORTLAND, ME
 185 RAND ROAD,
 PORTLAND, ME 04102

Project No. 13061.00


The Architect hereby reserves its common law copyright and other property rights in these plans, ideas, and designs which are not to be reproduced, changed or copied in any form or manner whatsoever, nor are they to be assigned to any third party without first obtaining the express written permission from the Architect. This drawing is not final or to be used for construction until signed by the Architect.

Sheet Name:
 ROOF PLAN


Sheet Number:

A2.3


- ROOF KEYNOTES**
- ① LOCATION OF EXISTING ROOFTOP MECHANICAL UNITS. FIELD VERIFY.
 - ② EXISTING CONTINUOUS PREFINISHED MTL GUTTER AND DOWNSPOUTS, TYP.
 - ③ NEW POLE-MOUNTED LIGHT FIXTURE, TYP. SEE DETAIL 3/A2.3
 - ④ NEW DISPATCH ANTENNA - SEE DETAIL 2/A2.3
 - ⑤ LINE OF WALLS BELOW

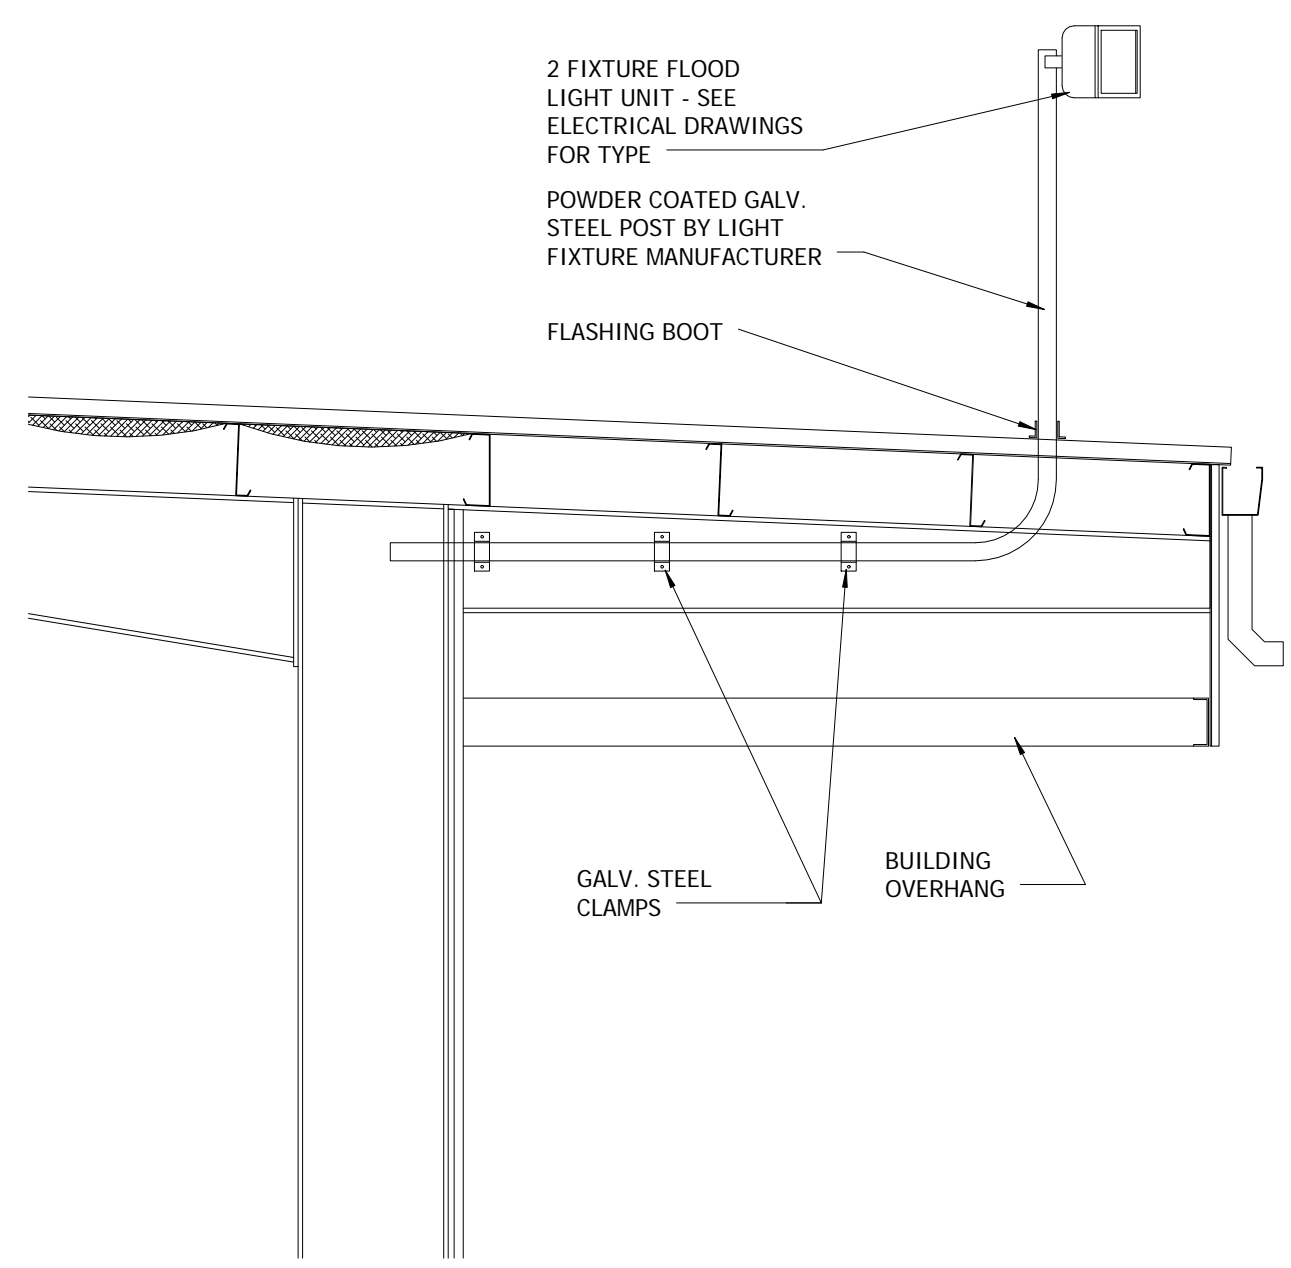

3 ODFL - Floodlight - Metal Building
 3/8" = 1'-0"

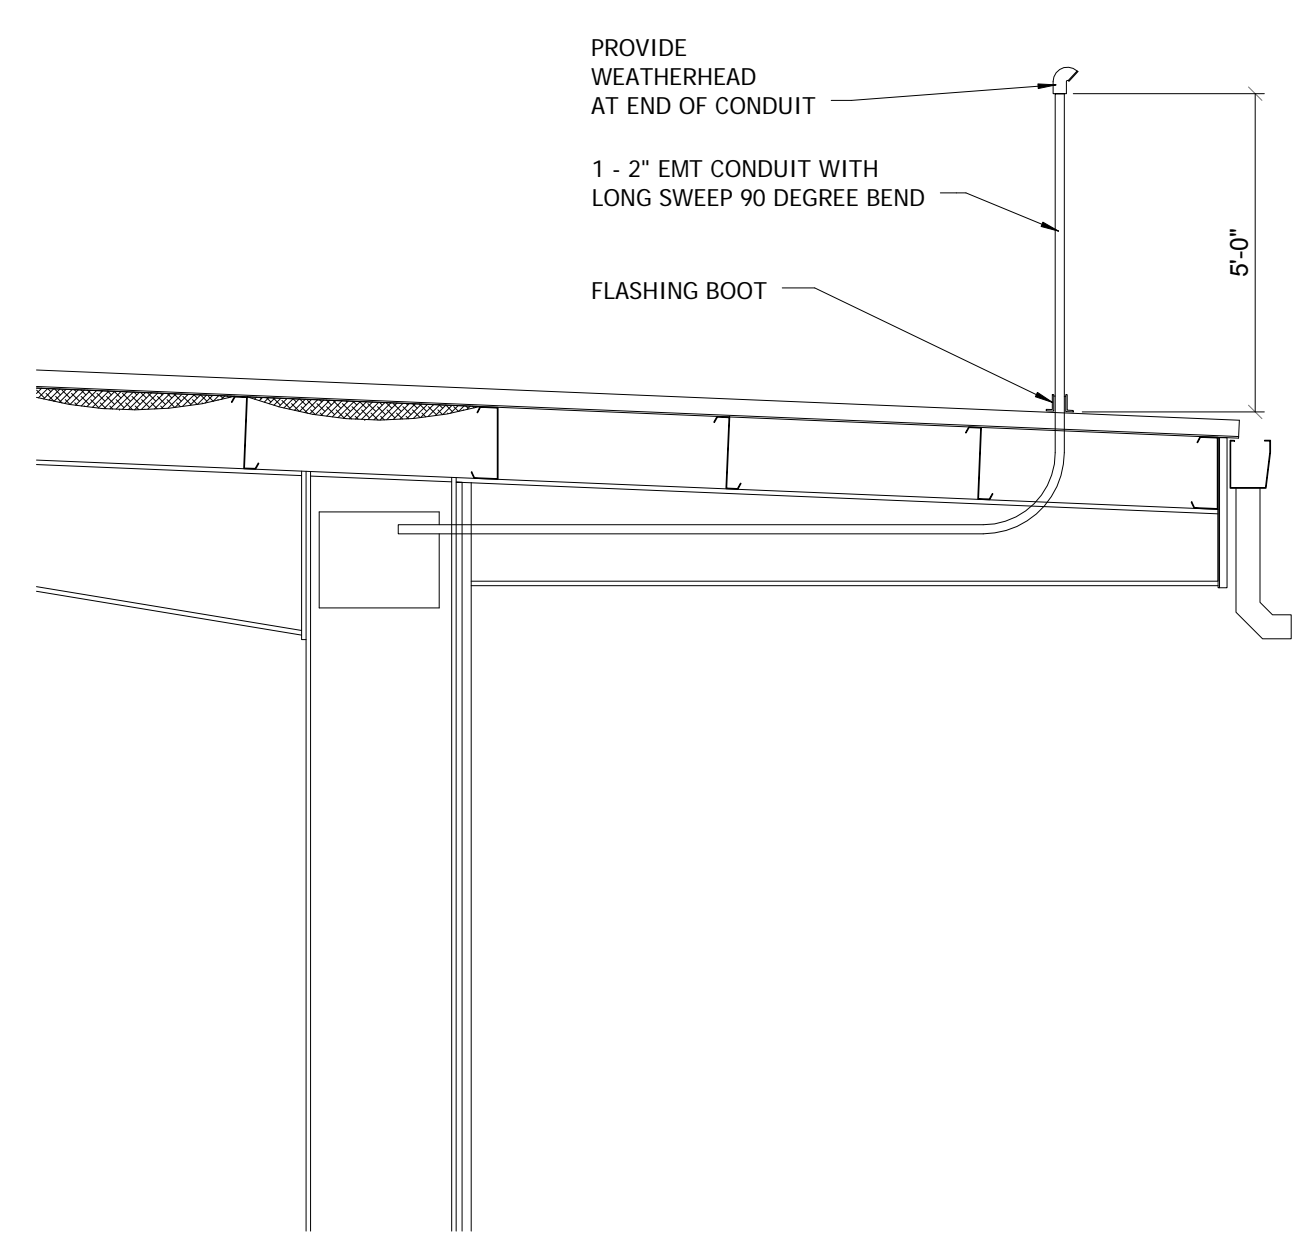

2 ANTENNA DETAIL
 3/8" = 1'-0"

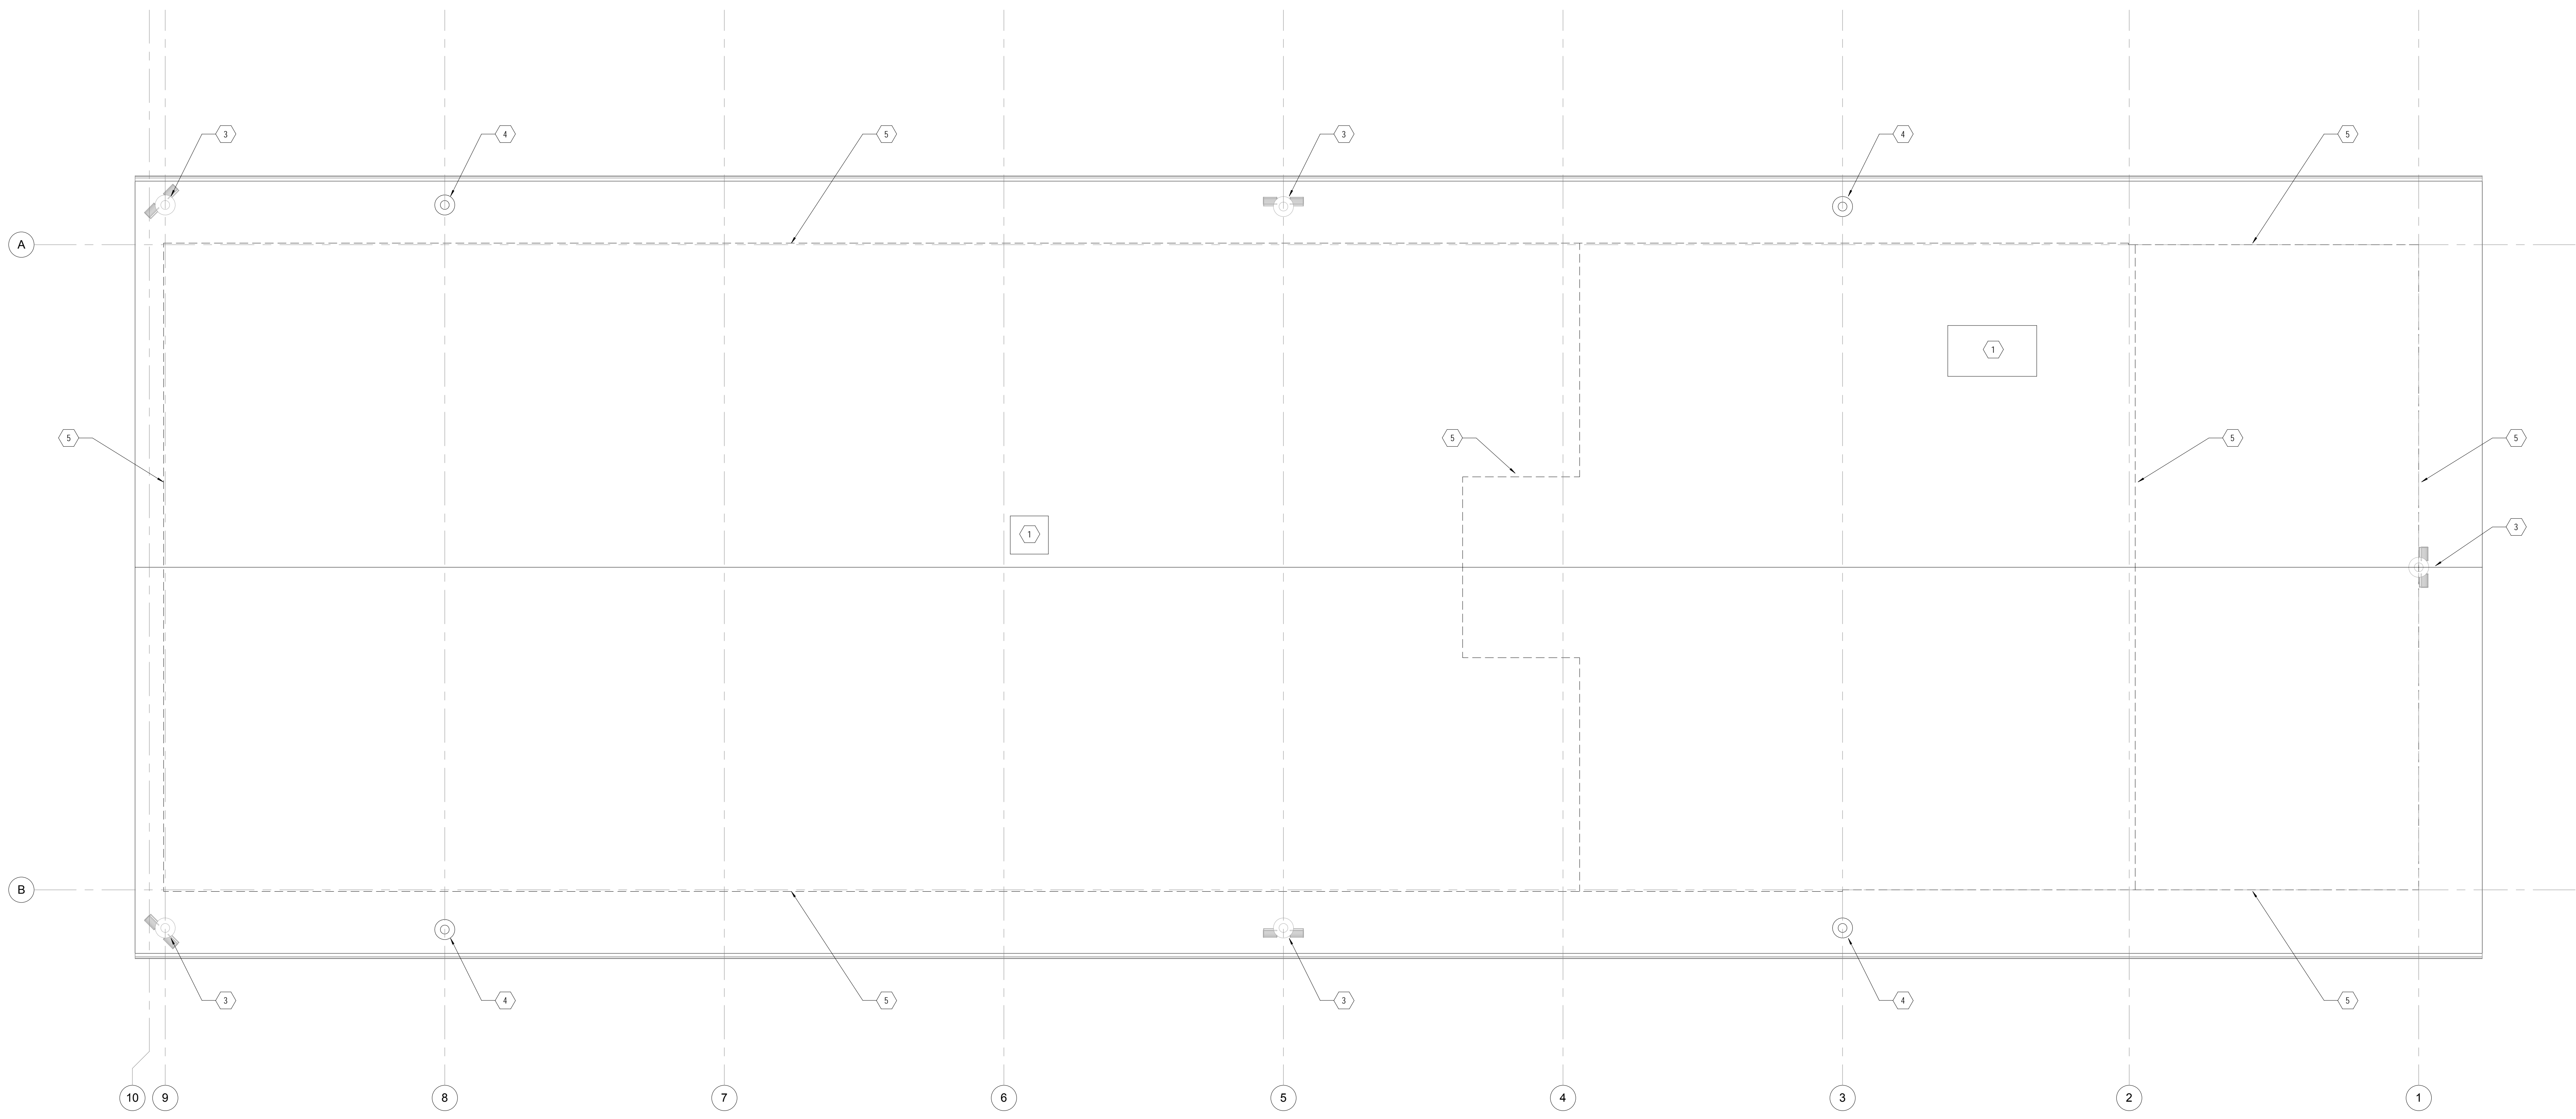

1 ROOF PLAN
 3/16" = 1'-0"

