




909 10th Ave South • Suite 414
Nashville, Tennessee 37203
v. 615.296.9146 • f. 615.733.0052

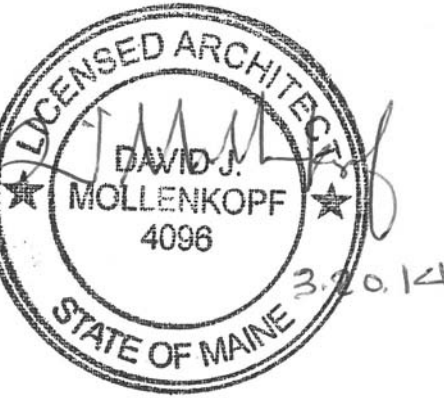

ME LICENSE #4096 - EXP 4/31/2015
Architect: David J. Mollenkopf



Contractor:
DF Chase, Inc.
3001 Army Drive
Suite 225
Nashville, TN 37204



Terminal Renovation for:
Old Dominion Freight Line
ODFL PORTLAND, ME
185 RAND ROAD,
PORTLAND, ME 04102

PERMIT ISSUE 02/14/2014
REV. 4 - REVISIONS 03/20/2014

Project No. 13061.00


The Architect hereby reserves its common law copyright and other property rights in these plans, ideas and designs which are not to be reproduced, changed or copied in any form or manner whatsoever, nor are they to be assigned to any third party without first obtaining the express written permission from the Architect. This drawing is not final and is to be used for construction until signed by the Architect.

Sheet Name:
DOOR SCHEDULE / TYPES

Sheet Number:

A4.1

DOOR TYPES

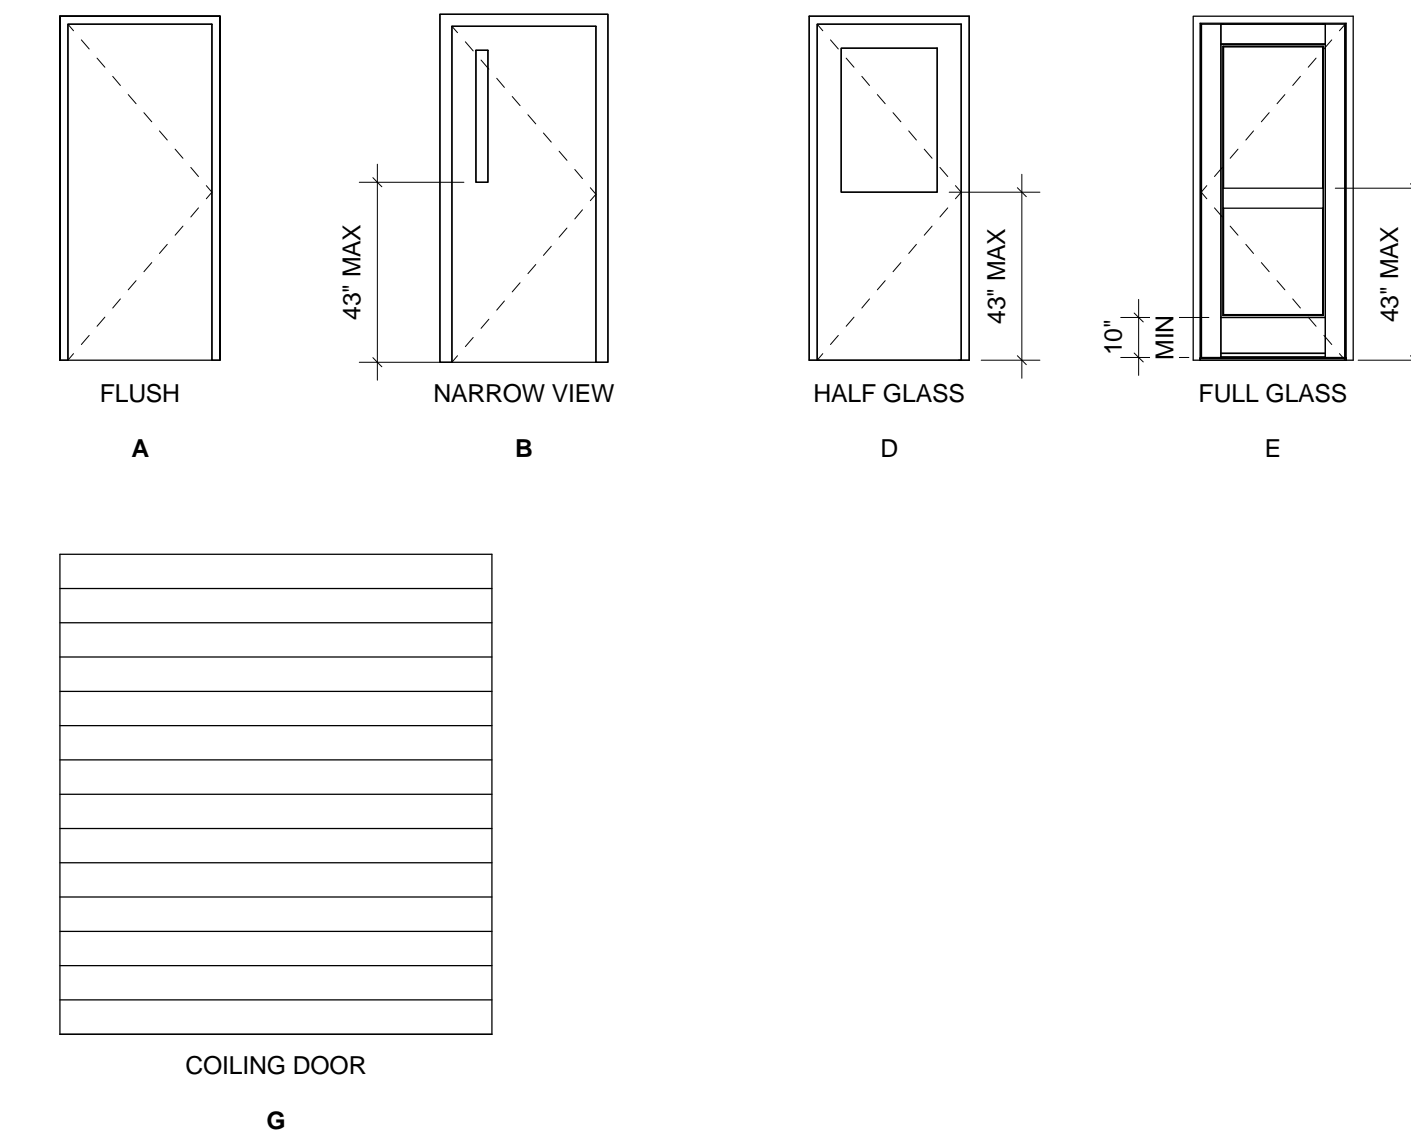

DOOR HARDWARE SCHEDULE - SCHLAGE U.N.O.

<p>SET 01</p> <ul style="list-style-type: none"> - 3 MORTISE HINGES - LEVER LOCKSET (CLASSROOM FUNCTION) - FLOOR OR WALL STOP - 3 SILENCERS - 1 CLOSER 	<p>SET 04</p> <ul style="list-style-type: none"> - 3 MORTISE HINGES - PUSH / PULL PLATES (OVERSIZED) - CLOSER - 3 SILENCERS 	<p>SET 07</p> <ul style="list-style-type: none"> - 3 MORTISE HINGES - LEVER LOCKSET (PRIVACY FUNCTION) + 3 SILENCERS - 1 WALL STOP - CLOSER
<p>SET 02 - ALUM. STOREFRONT</p> <ul style="list-style-type: none"> - BY DOOR MANUF. - TOP & BOTTOM OFFSET PIVOTS - CONCEALED OVHD/SINGLE ACTING CLOSER - EXTERIOR PULL - INTERIOR BAR - SILENCERS - WEATHERSTRIPPING - SWEEP 	<p>SET 05</p> <ul style="list-style-type: none"> - 3 MORTISE HINGES - LEVER LOCKSET (STORE FUNCTION) - 1 CLOSER - 3 SILENCERS 	<p>SET 08 (OVERHEAD DOORS)</p> <ul style="list-style-type: none"> - BY DOOR MANUFACTURER - CHAIN PULL - PROVIDE LOCK (MANUAL SLIDE LATCH, SPRING ACTIVATED) - WEATHER STRIPPING
<p>SET 03 - ALUM. STOREFRONT</p> <ul style="list-style-type: none"> - BY DOOR MANUF. - TOP & BOTTOM OFFSET PIVOTS - CONCEALED OVHD/SINGLE ACTING CLOSER - EXTERIOR PULL - PANIC - RAIN HOOD - SILENCERS - WEATHERSTRIPPING - SWEEP 	<p>SET 06</p> <ul style="list-style-type: none"> - 3 MORTISE HINGES - LEVER HANDLE LOCK SET - 1 CLOSER - 3 SILENCERS - WEATHERSTRIPPING - SWEEP - THRESHOLD 	<p>SET 09</p> <ul style="list-style-type: none"> - 3 MORTISE HINGES - LEVER LOCKSET (OFFICE FUNCTION) - 3 SILENCERS - 1 WALL OR FLOOR STOP

LEGEND

WD - WOOD	PF - PRE-FINISHED
HM - HOLLOW METAL	ST - STAINED FINISH "NATURAL"
IHM - INSULATED HOLLOW METAL	SL - STEEL
AL - PRE-FIN. ALUMINUM	GA - GALVANIZED STEEL
PL - PLASTIC LAMINATE	EX - EXISTING TO REMAIN
PT - PAINTED FINISHED	

NOTES


1. PROVIDE ADA COMPLIANT SIGN ADJACENT TO DOOR.
2. PROVIDE AUTOMATIC THRESHOLD - BEMKO 412-PKL OR APPROVED EQUAL.
3. SERIES 2500 BY JAMNUS, DBC1, INC. DOUGLASVILLE, GEORGIA ACCEPTED AS SUBSTITUTION.
4. PROVIDE WITH MANUAL CHAIN OPENER
5. PROVIDE RAIN HOOD

Door Schedule

Door Number	Type	Width	Height	Thickness	Material	Finish	KICKPLATE	Fire Rating	Glazing	Hardware	Frame Type	Frame Material	Frame Finish	Comments
01-10	G	8' - 6"	10' - 0"			PF				08				NOTE 3&4
31-40	G	8' - 6"	10' - 0"			PF				08				NOTE 3&4
102	B	3' - 0"	7' - 0"	1 3/4"	WD	ST	Y		G2T	09	HM	PT		
103	A	3' - 0"	7' - 0"	1 3/4"	WD	ST	Y			05	HM	PT		
104	B	3' - 0"	7' - 0"	1 3/4"	WD	ST	Y	3 HR	G2T	01	HM	PT		
105	A	3' - 0"	7' - 0"	1 3/4"	IHM	PT	Y			06	HM	PT		NOTE 2
105A	E	3' - 0"	7' - 0"	1 3/4"	ALUM	BRON			G2T	02	ALUM	BRON		
106	D	3' - 0"	7' - 0"	1 3/4"	WD	ST	Y		G2T	09	HM	PT		
107	D	3' - 0"	7' - 0"	1 3/4"	WD	ST	Y		G2T	01	HM	PT		
107A	A	3' - 0"	7' - 0"	1 3/4"	IHM	PT	Y	3 HR		06	HM	PT		NOTE 2
107B	D	3' - 0"	7' - 0"	1 3/4"	IHM	PT	Y		G1T	06	HM	PT		NOTE 5 & 4
108	A	3' - 0"	7' - 0"	1 3/4"	WD	ST	Y			04	HM	PT		NOTE 1
109	A	3' - 0"	7' - 0"	1 3/4"	WD	ST	Y			07	HM	PT		NOTE 1
110	E	3' - 0"	7' - 0"	1 3/4"	ALUM	BRON			G1T	03	ALUM	BRON		

FIRE SHUTTERS:
4' x 4' CORNELL ERC20 FIRE SHUTTER IN GALVANIZED STEEL TO BE PROVIDED AT ALL TYPE C WINDOWS, QUANTITY 4

WINDOW ELEVATIONS

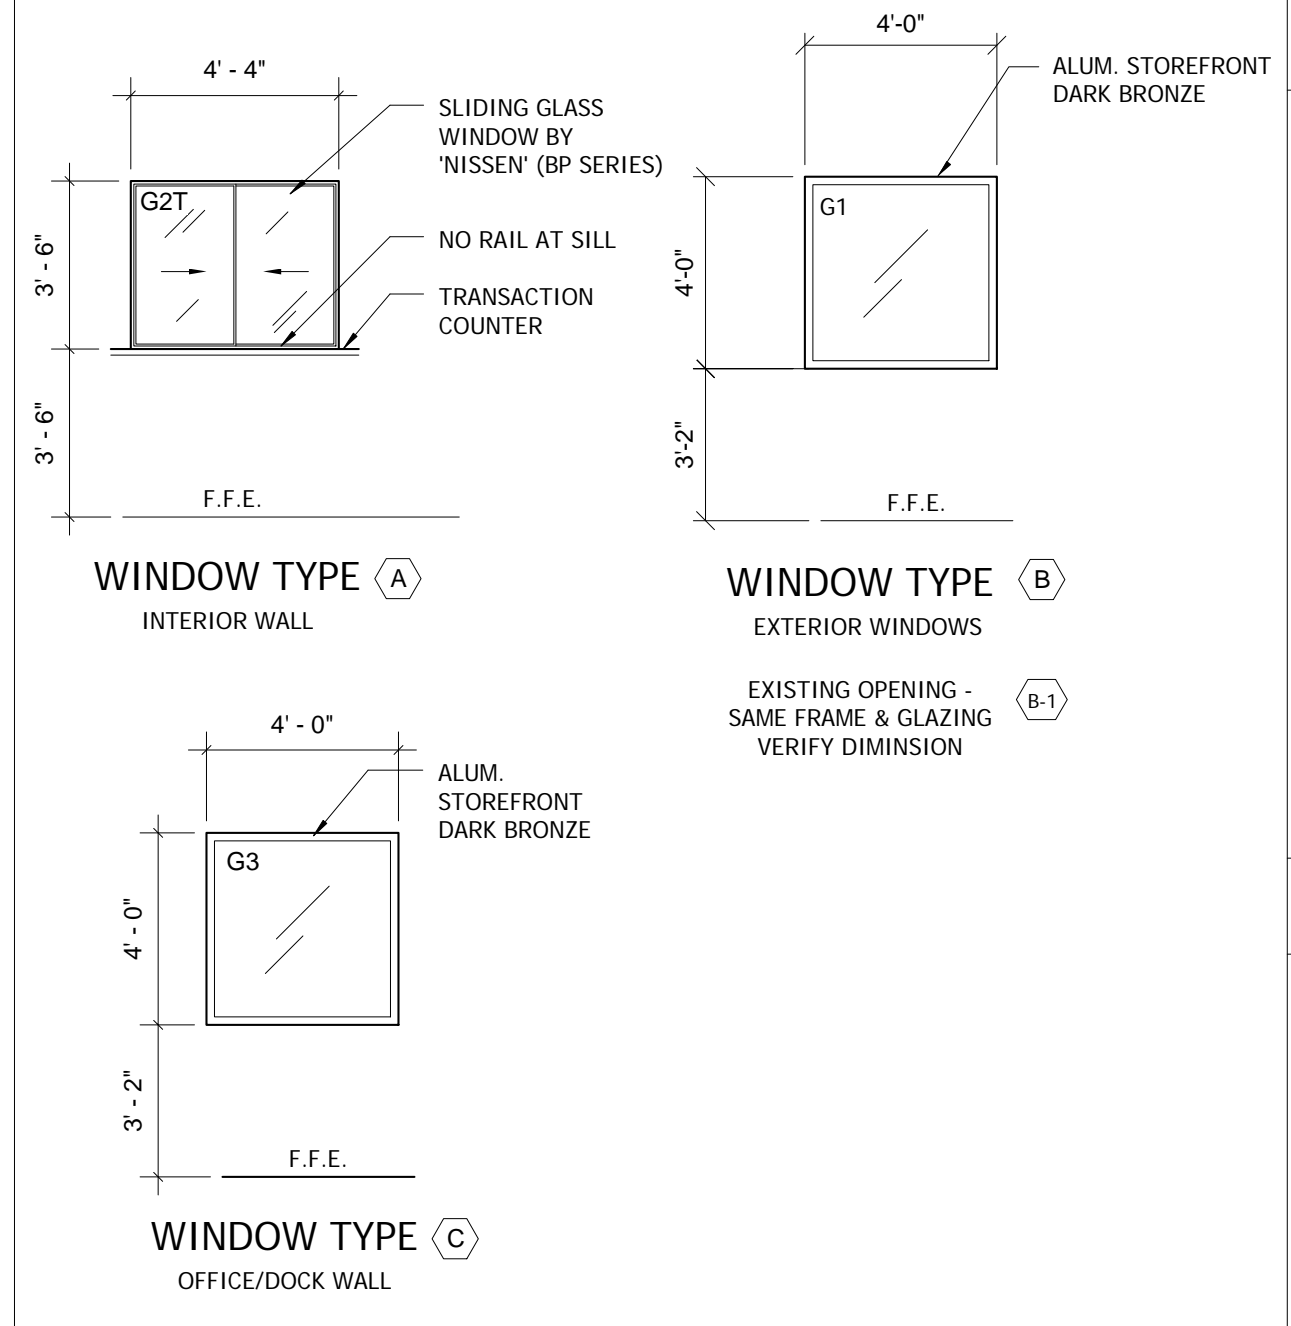

GLAZING TYPES

G1 - PPG 1" SOLARBRONZE + SOLARBAN 60 (3) CLEAR OR EQUAL (SHGC = 0.31) (U-FACTOR = .35)
G1T - SAME AS G1 + TEMPERED
G2 - 1/4" CLEAR
G2T - SAME AS G2 + TEMPERED
G3 - PPG 1" SOLARBAN 60 (2) CLEAR + CLEAR OR EQUAL (SHGC = 0.38)
G3T - SAME AS G3 + TEMPERED
P1 - 1" MAPES-R INFILL PANEL, BRONZE ANODIZED FINISH, CEMENT BOARD SUBSTRATE, 2# DENSITY POLYSTYRENE CORE

WINDOW NOTES

1. FIELD VERIFY ALL WINDOW AND STOREFRONT DIMENSIONS IN FIELD PRIOR TO FABRICATION
2. REFER TO FINISH COLOR NOTES FOR WINDOW SILL REQUIREMENTS
3. ALL ALUMINUM FRAMES TO BE THERMALLY BROKEN

