



FLOOR PLAN
SCALE: 1/8" = 1'-0"

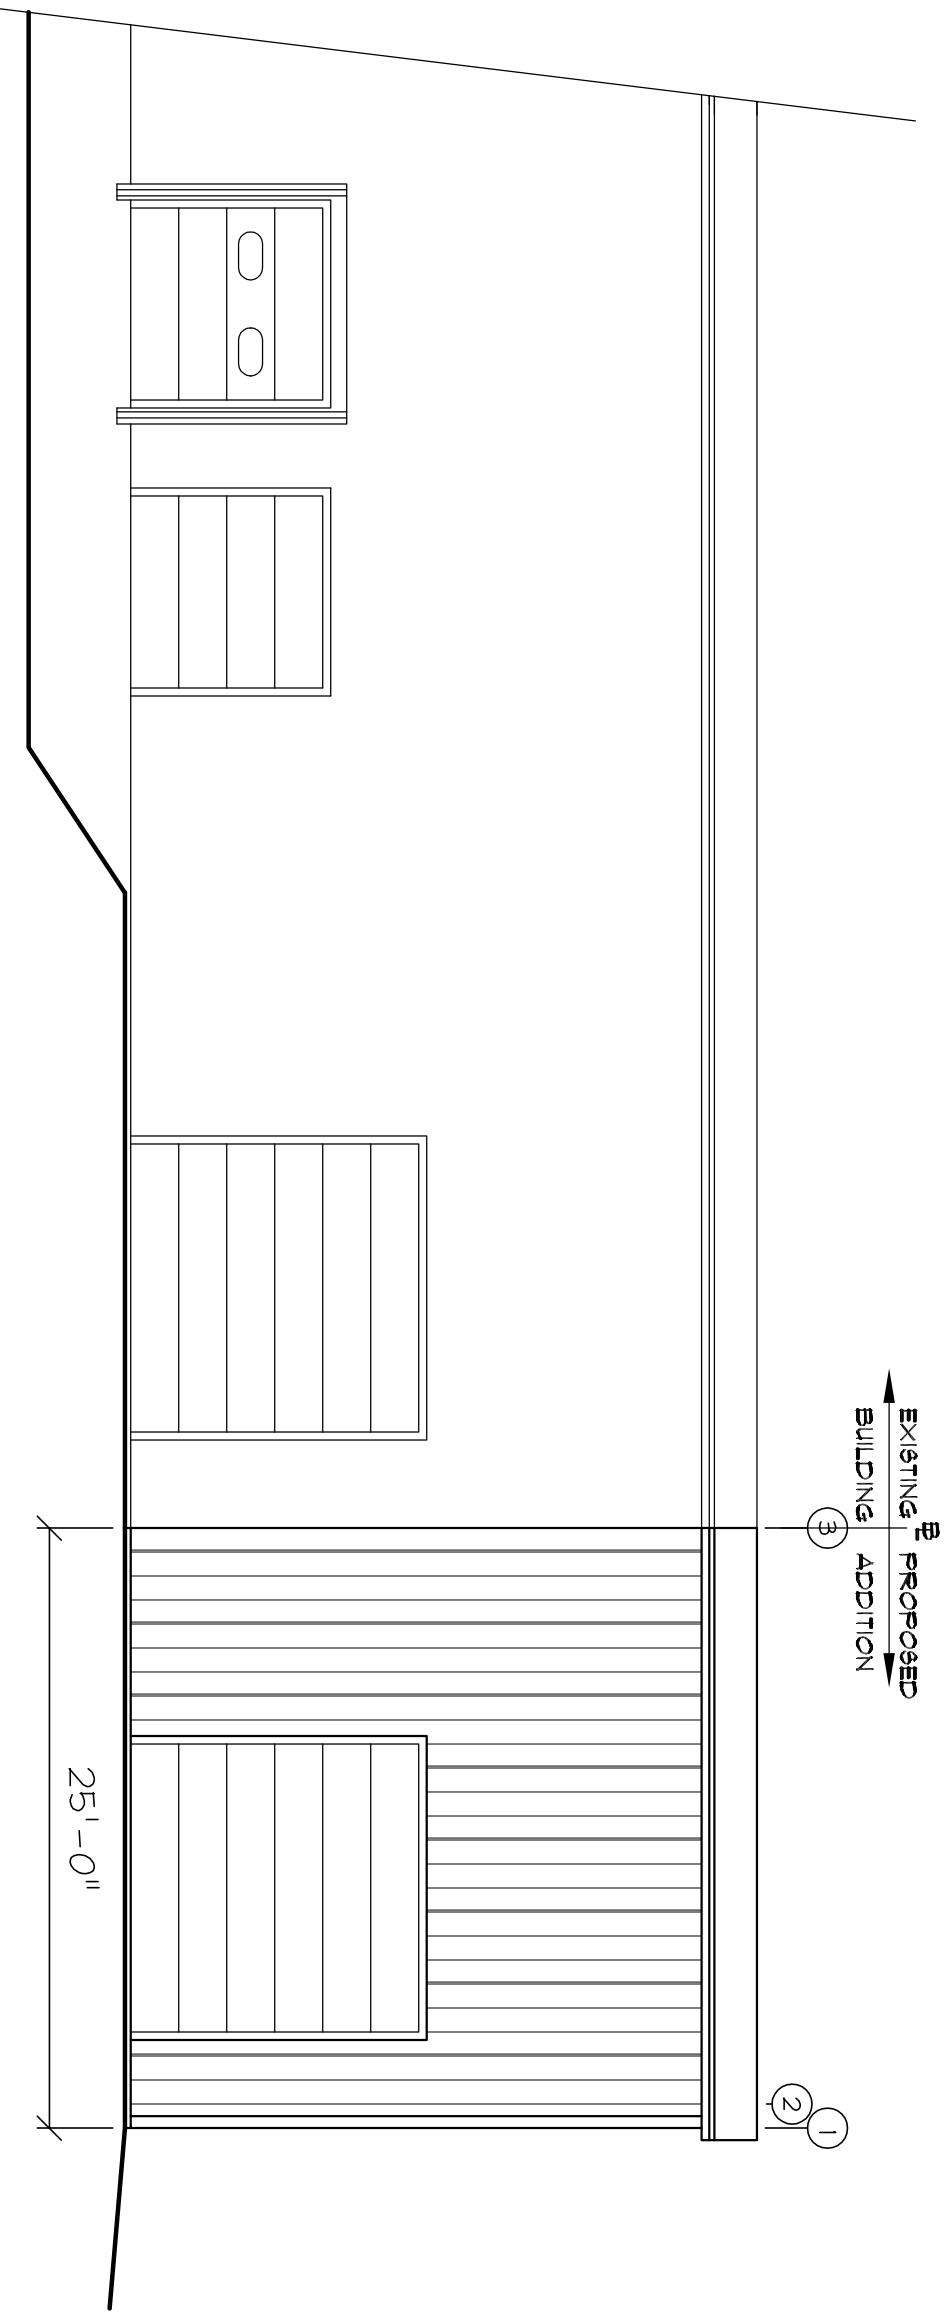

SIDEWALL ELEVATION
SCALE: 1/8" = 1'-0"

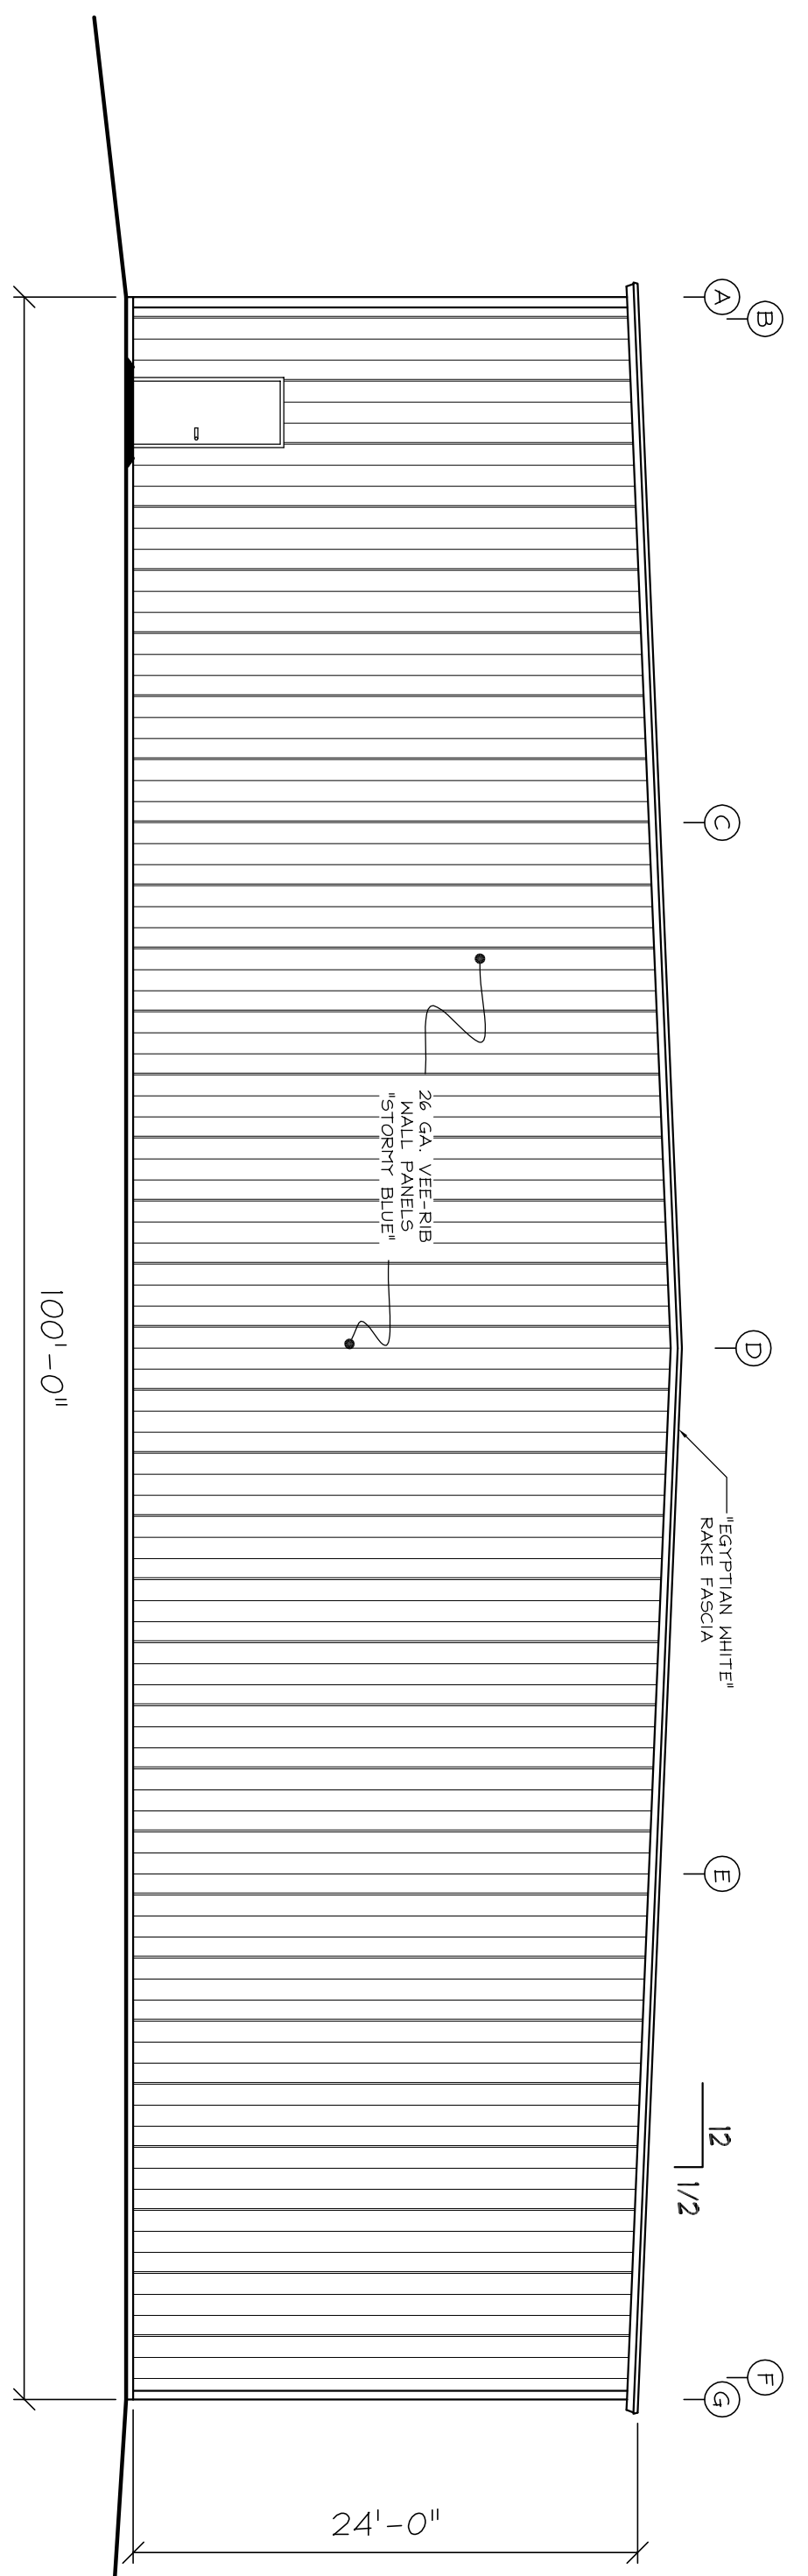

ENDWALL ELEVATION
SCALE: 1/8" = 1'-0"

REV.	DESCRIPTION	DATE	BY



1293 MAIN STREET SANFORD, ME 04073
TEL: (207)324-5574 FAX: (207)324-1643
www.patco-construction.com
Copyright © 2004 Patco Construction, Inc. All Rights Reserved.

PROPOSED BUILDING FOR:
**MOTION INDUSTRIES
PORTLAND, ME**
FLOOR PLAN & ELEVATIONS

DATE: AUG 11, 2004
SCALE: AS SHOWN
DESIGNED BY: M.T.P./J.L.L.G.
CHECKED BY:
JOB NO.: 26777
SHEET:

A-1