




Copyright © 2004 Patco Construction, Inc. All Rights Reserved.
WWW.PATCO-CONSTRUCTION.COM
1293 MAIN STREET SANFORD, ME 04073
TEL: (207)324-5574 FAX: (207)324-1643

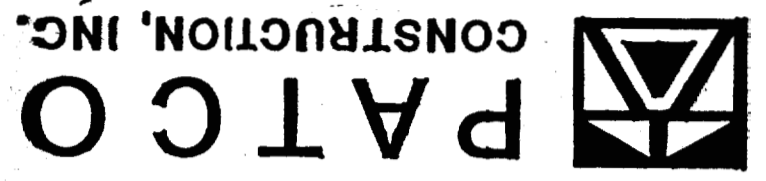

REV.	DESCRIPTION	DATE

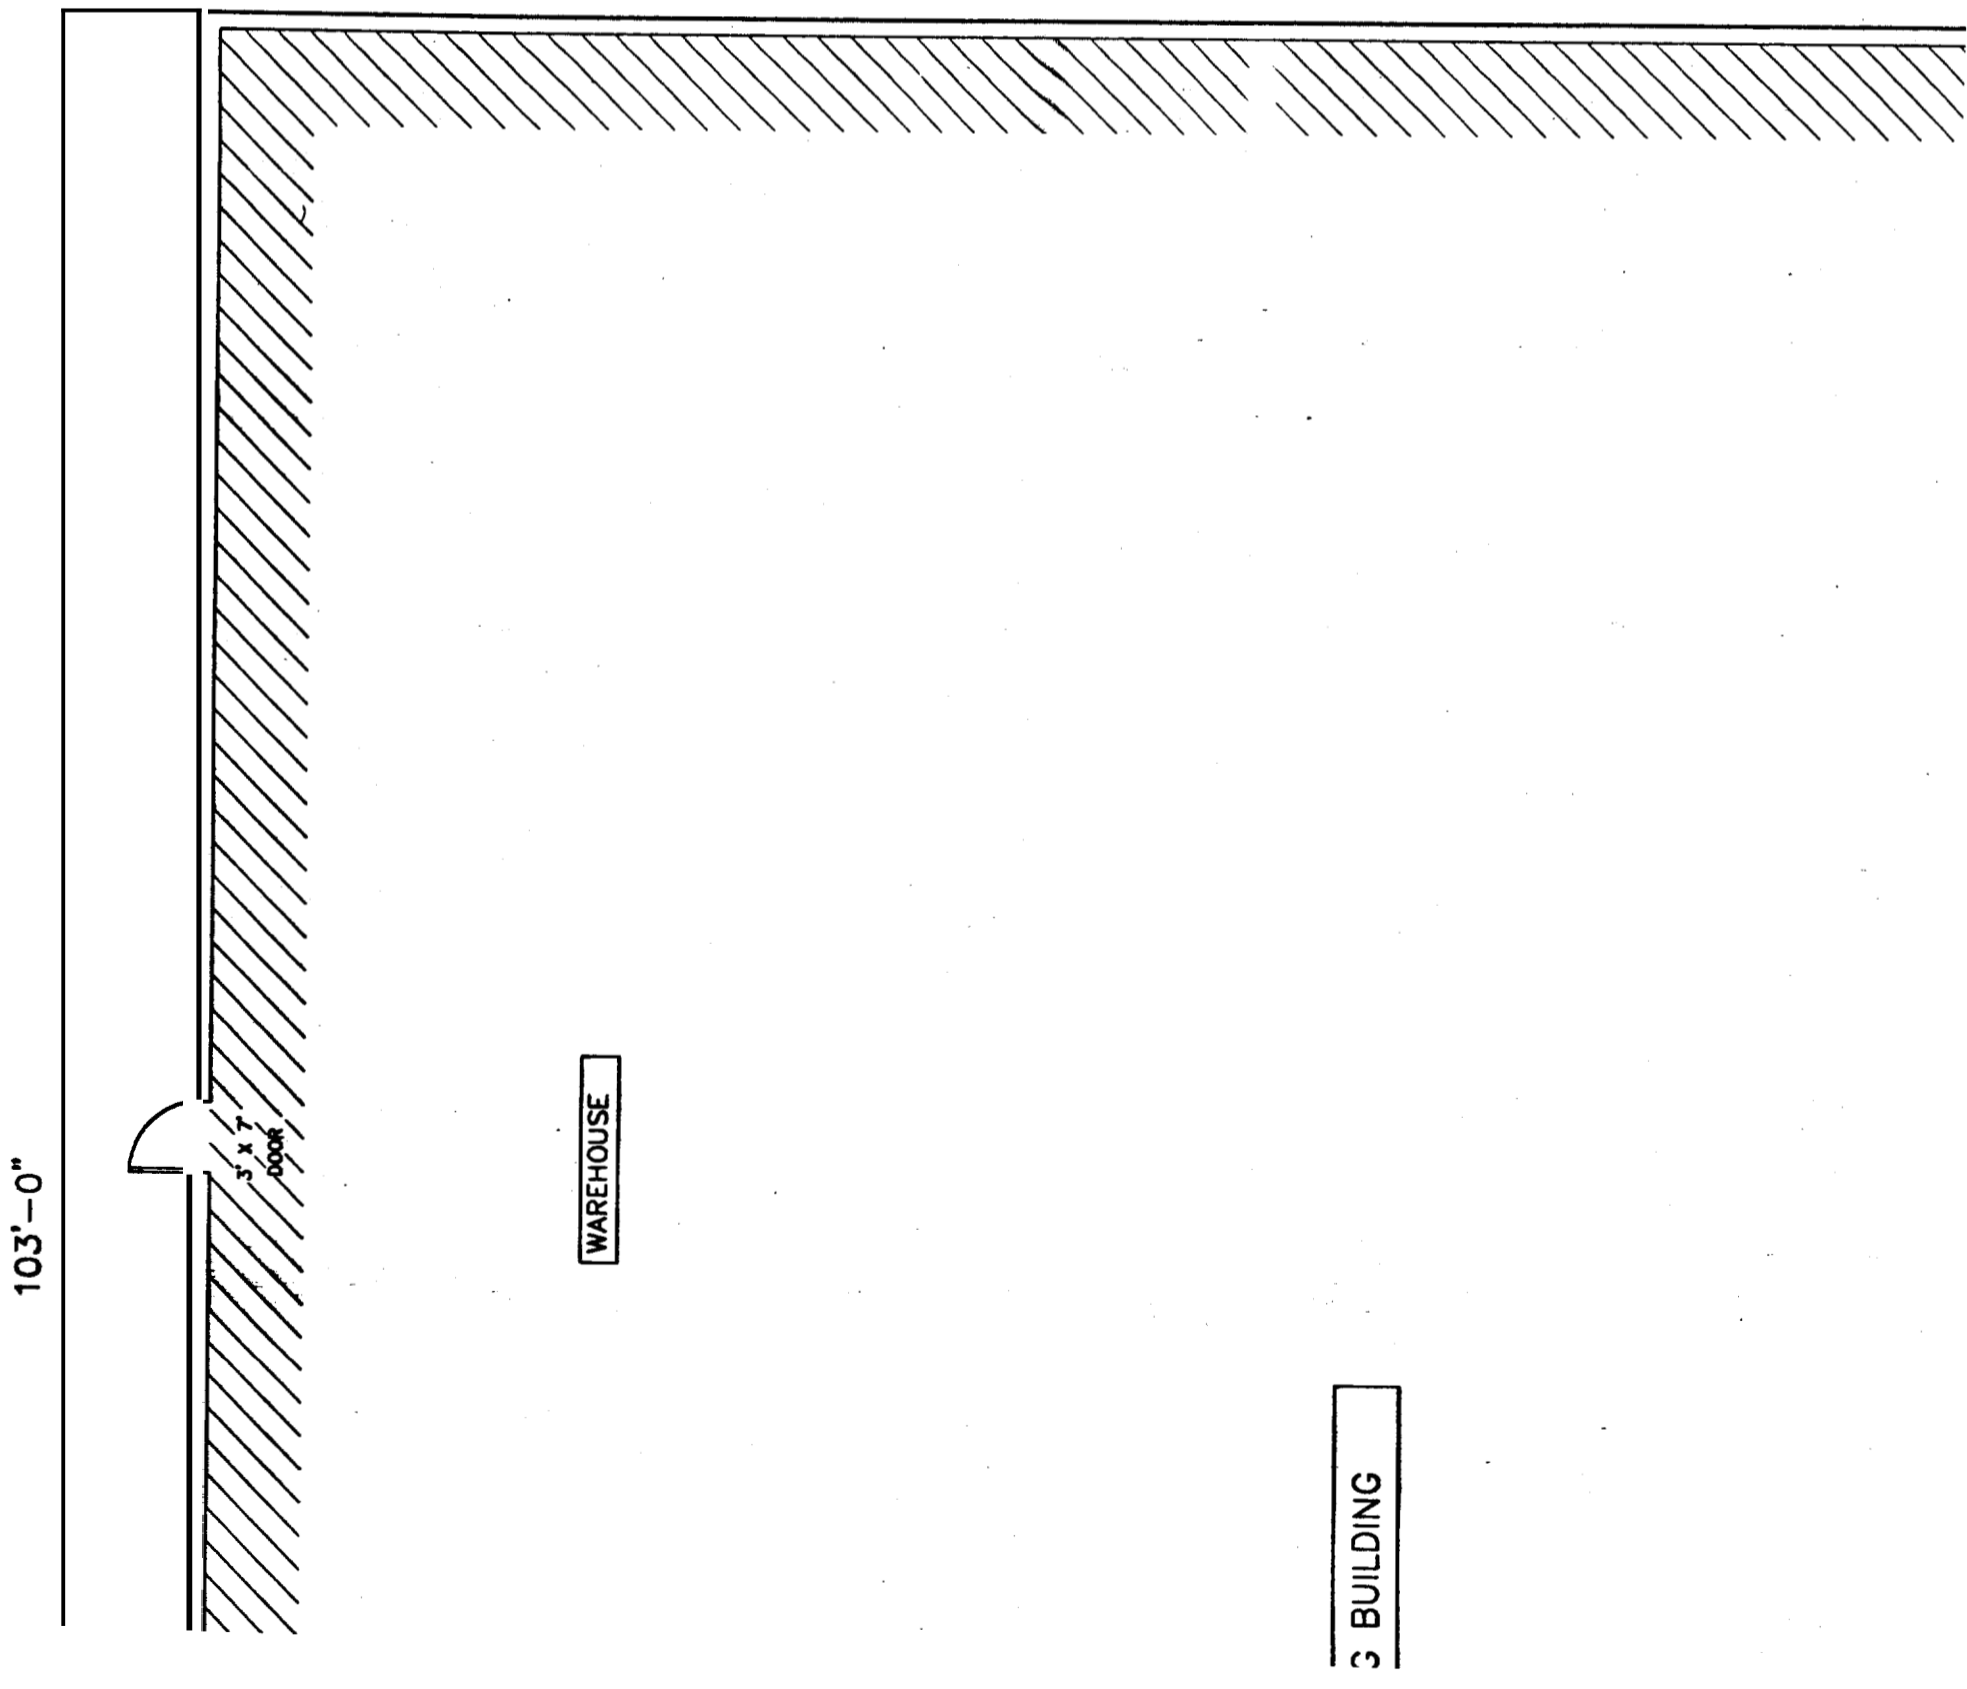

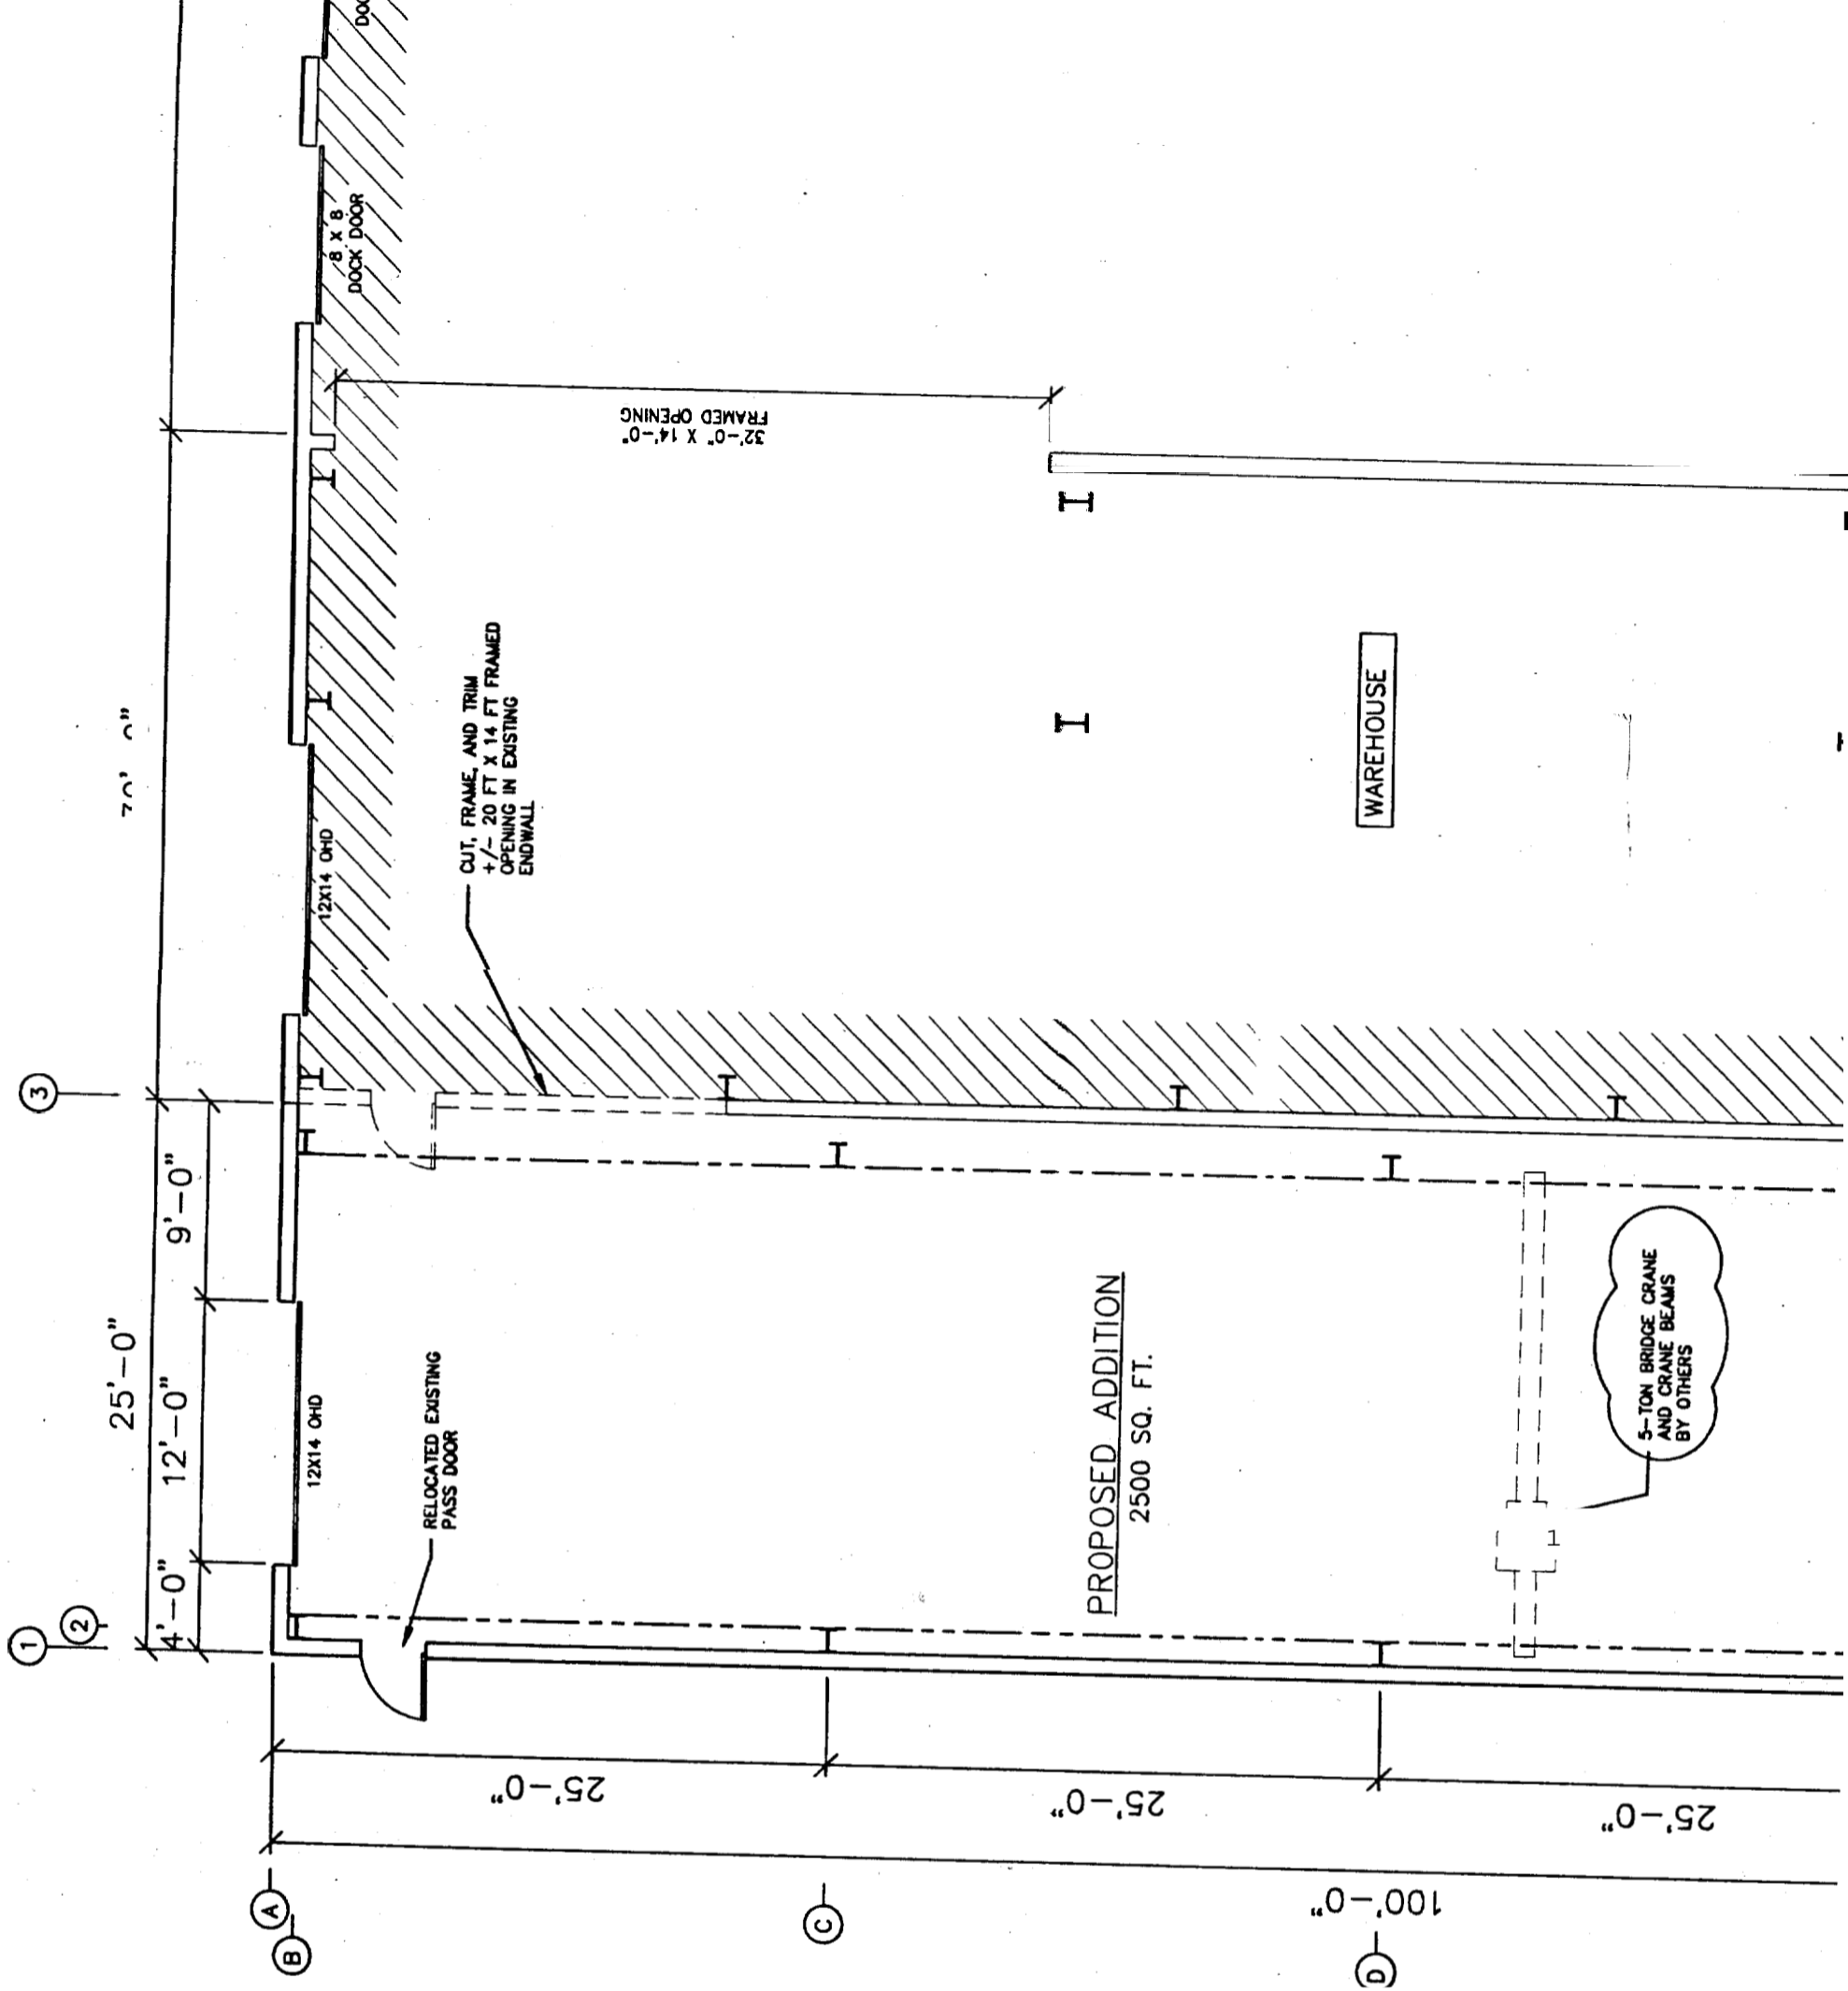

PROPOSED BUILDING FOR:

MOTION INDUSTRIES
PORTLAND, ME

FLOOR PLAN & ELEVATIONS

DATE: AUG11, 2004

SCALE: AS SHOWN


DRAWN BY: M.T.P./J.L.G.

CHECKED BY:


JOB NUMBER: 2677

SHEET

A-1

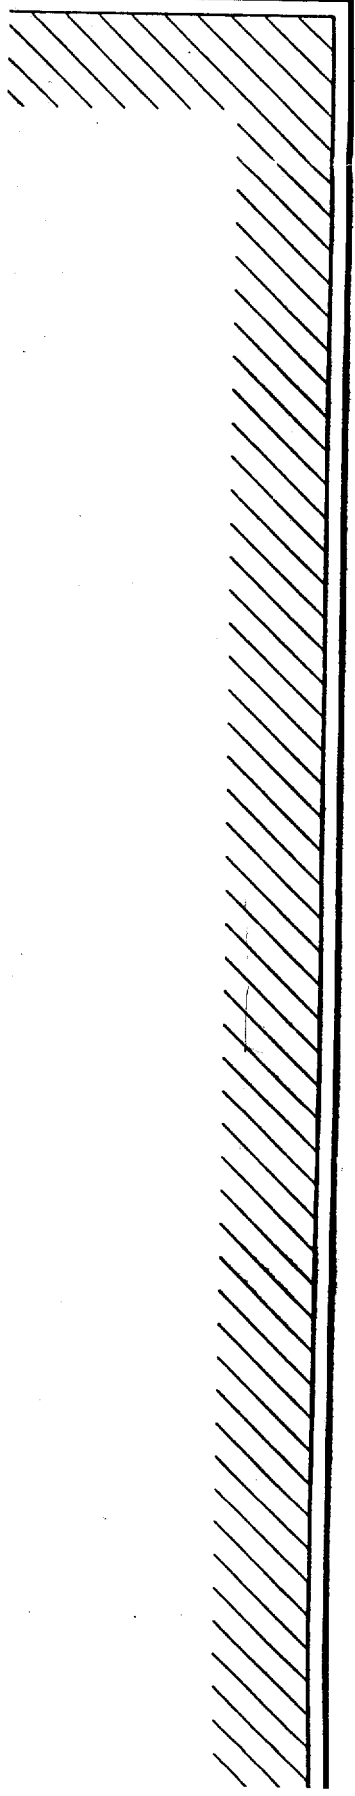


0

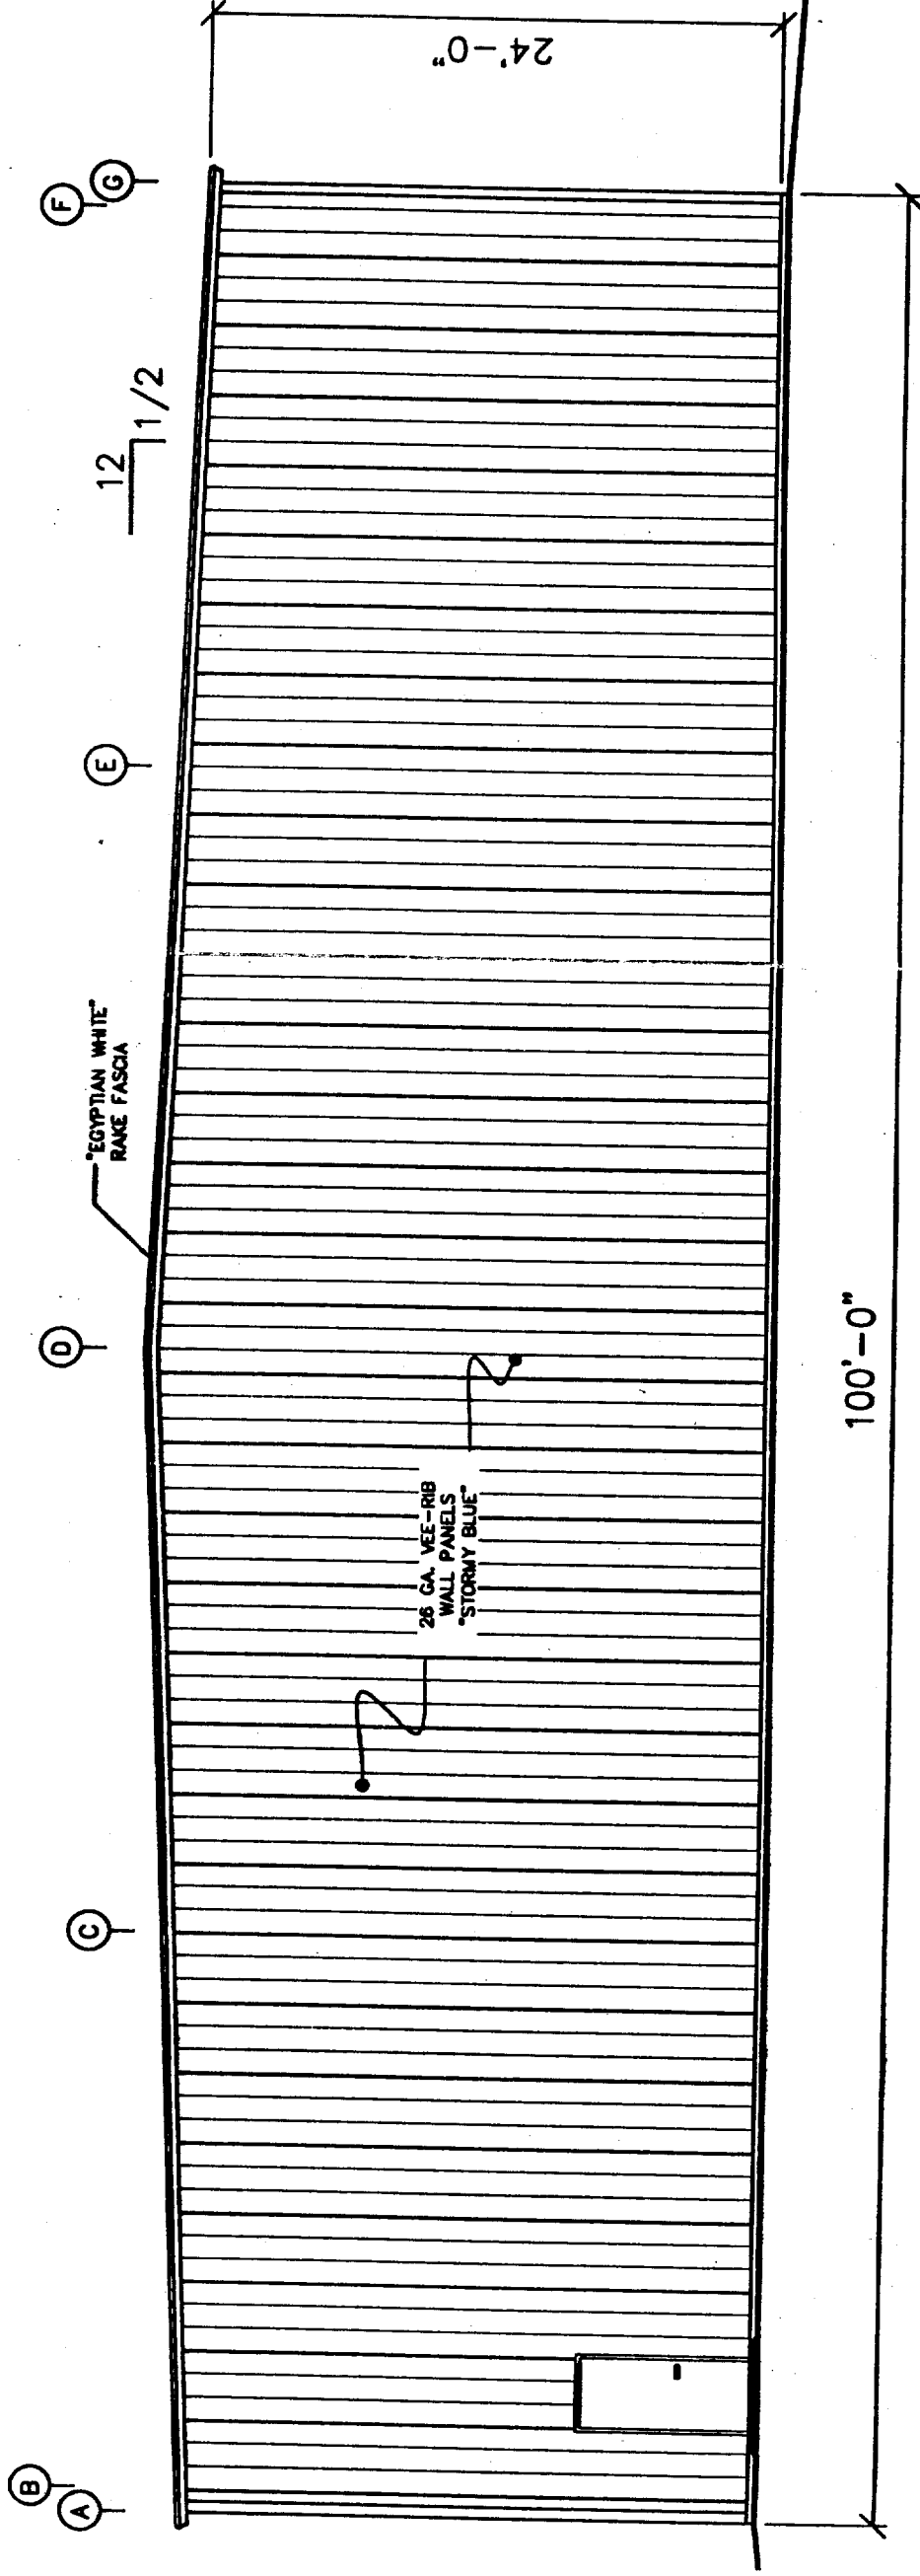


ENDWALL ELEVATION
SCALE: 1/8" = 1'-0"

FLOOR
SCALE: 1/8"

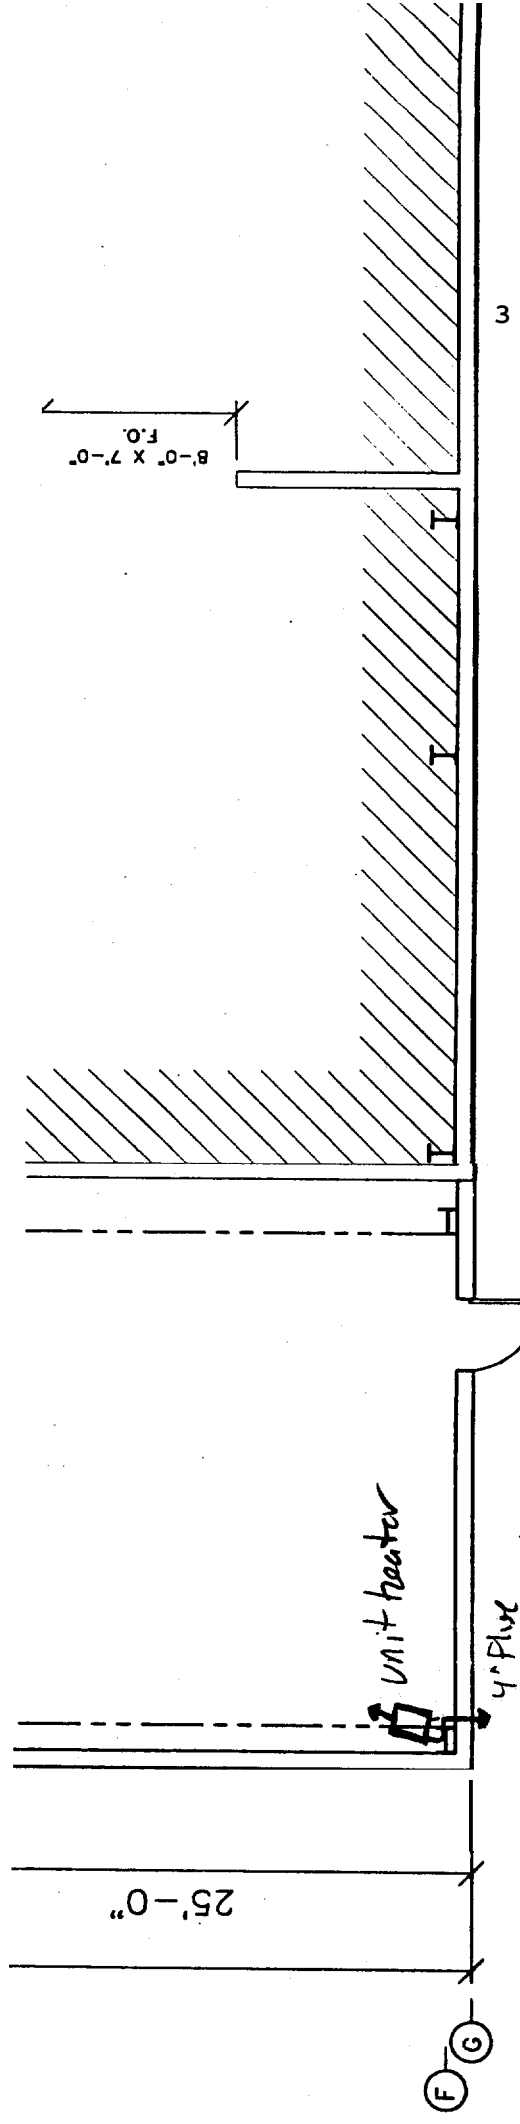

EXISTING BUILDING ← PROPOSED ADDITION →

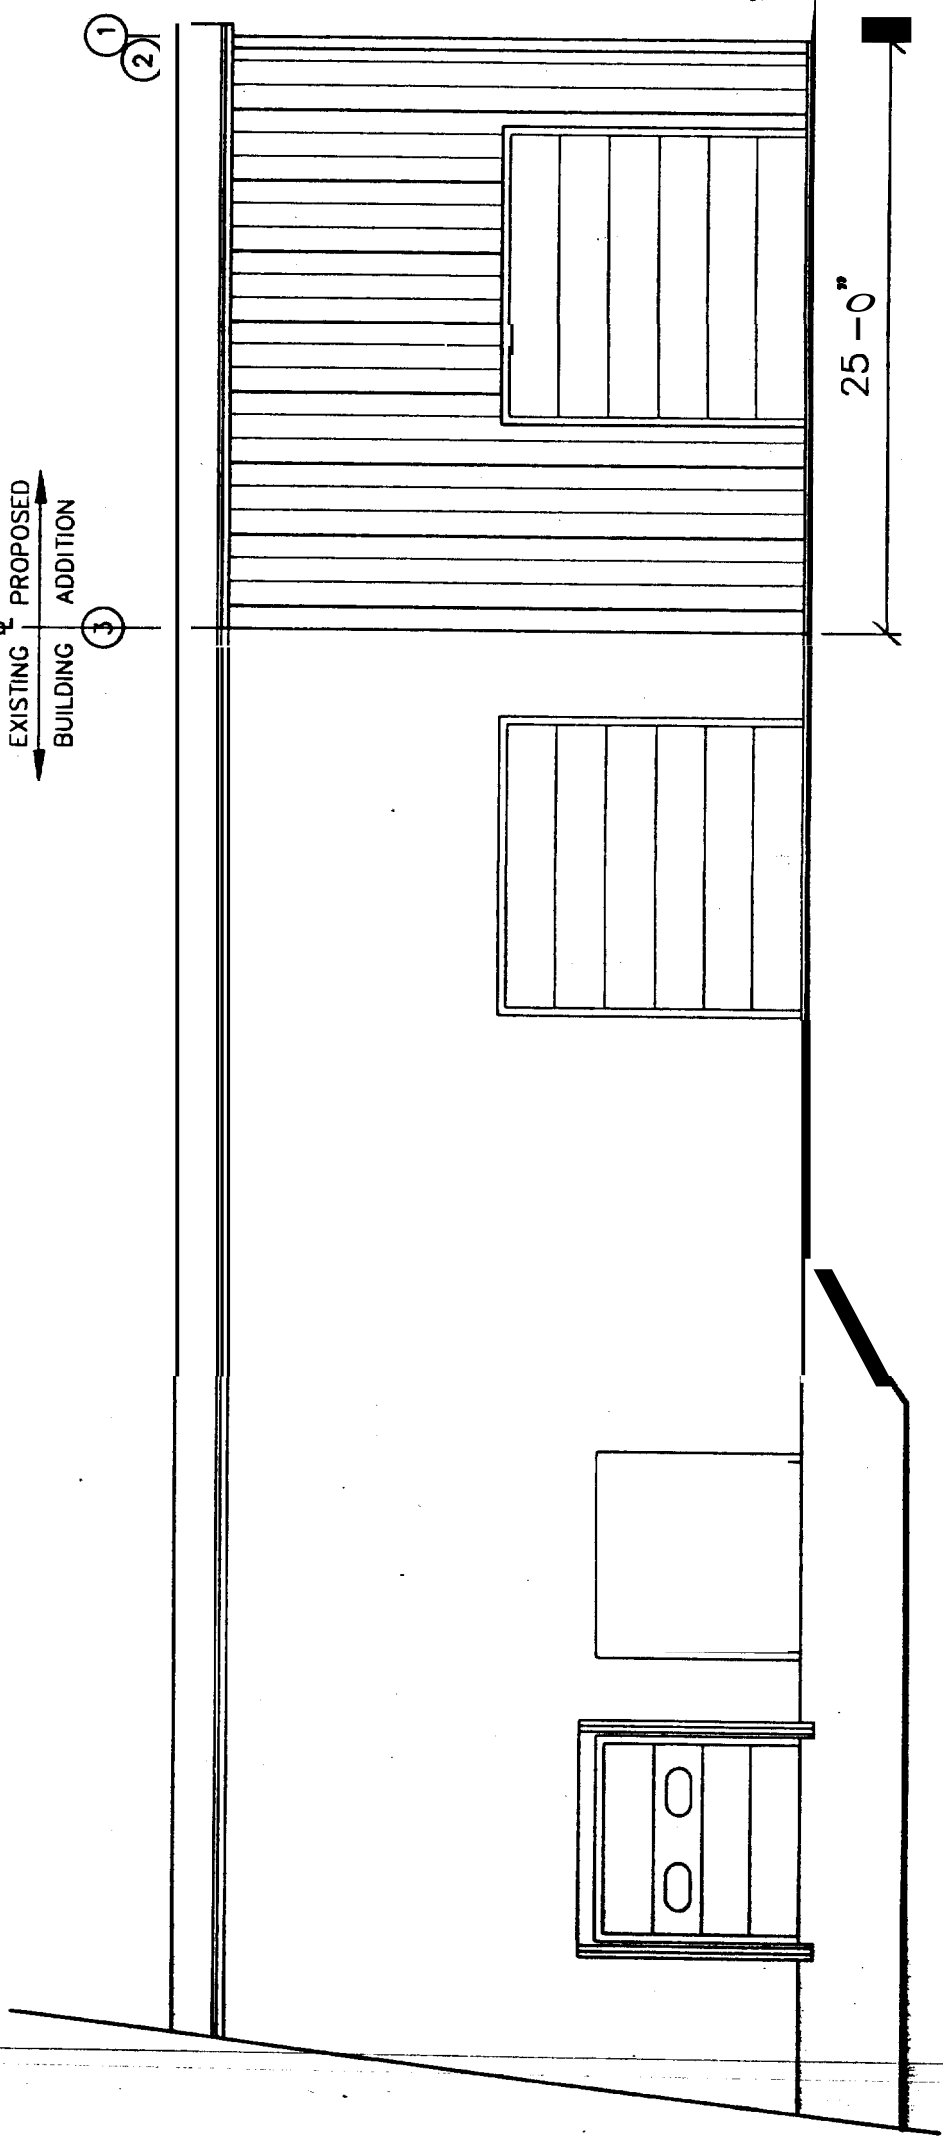

SIDEWALL ELEVATION
SCALE: 1/8" = 1'-0"