



PLOT PLAN

36 MAYER ROAD

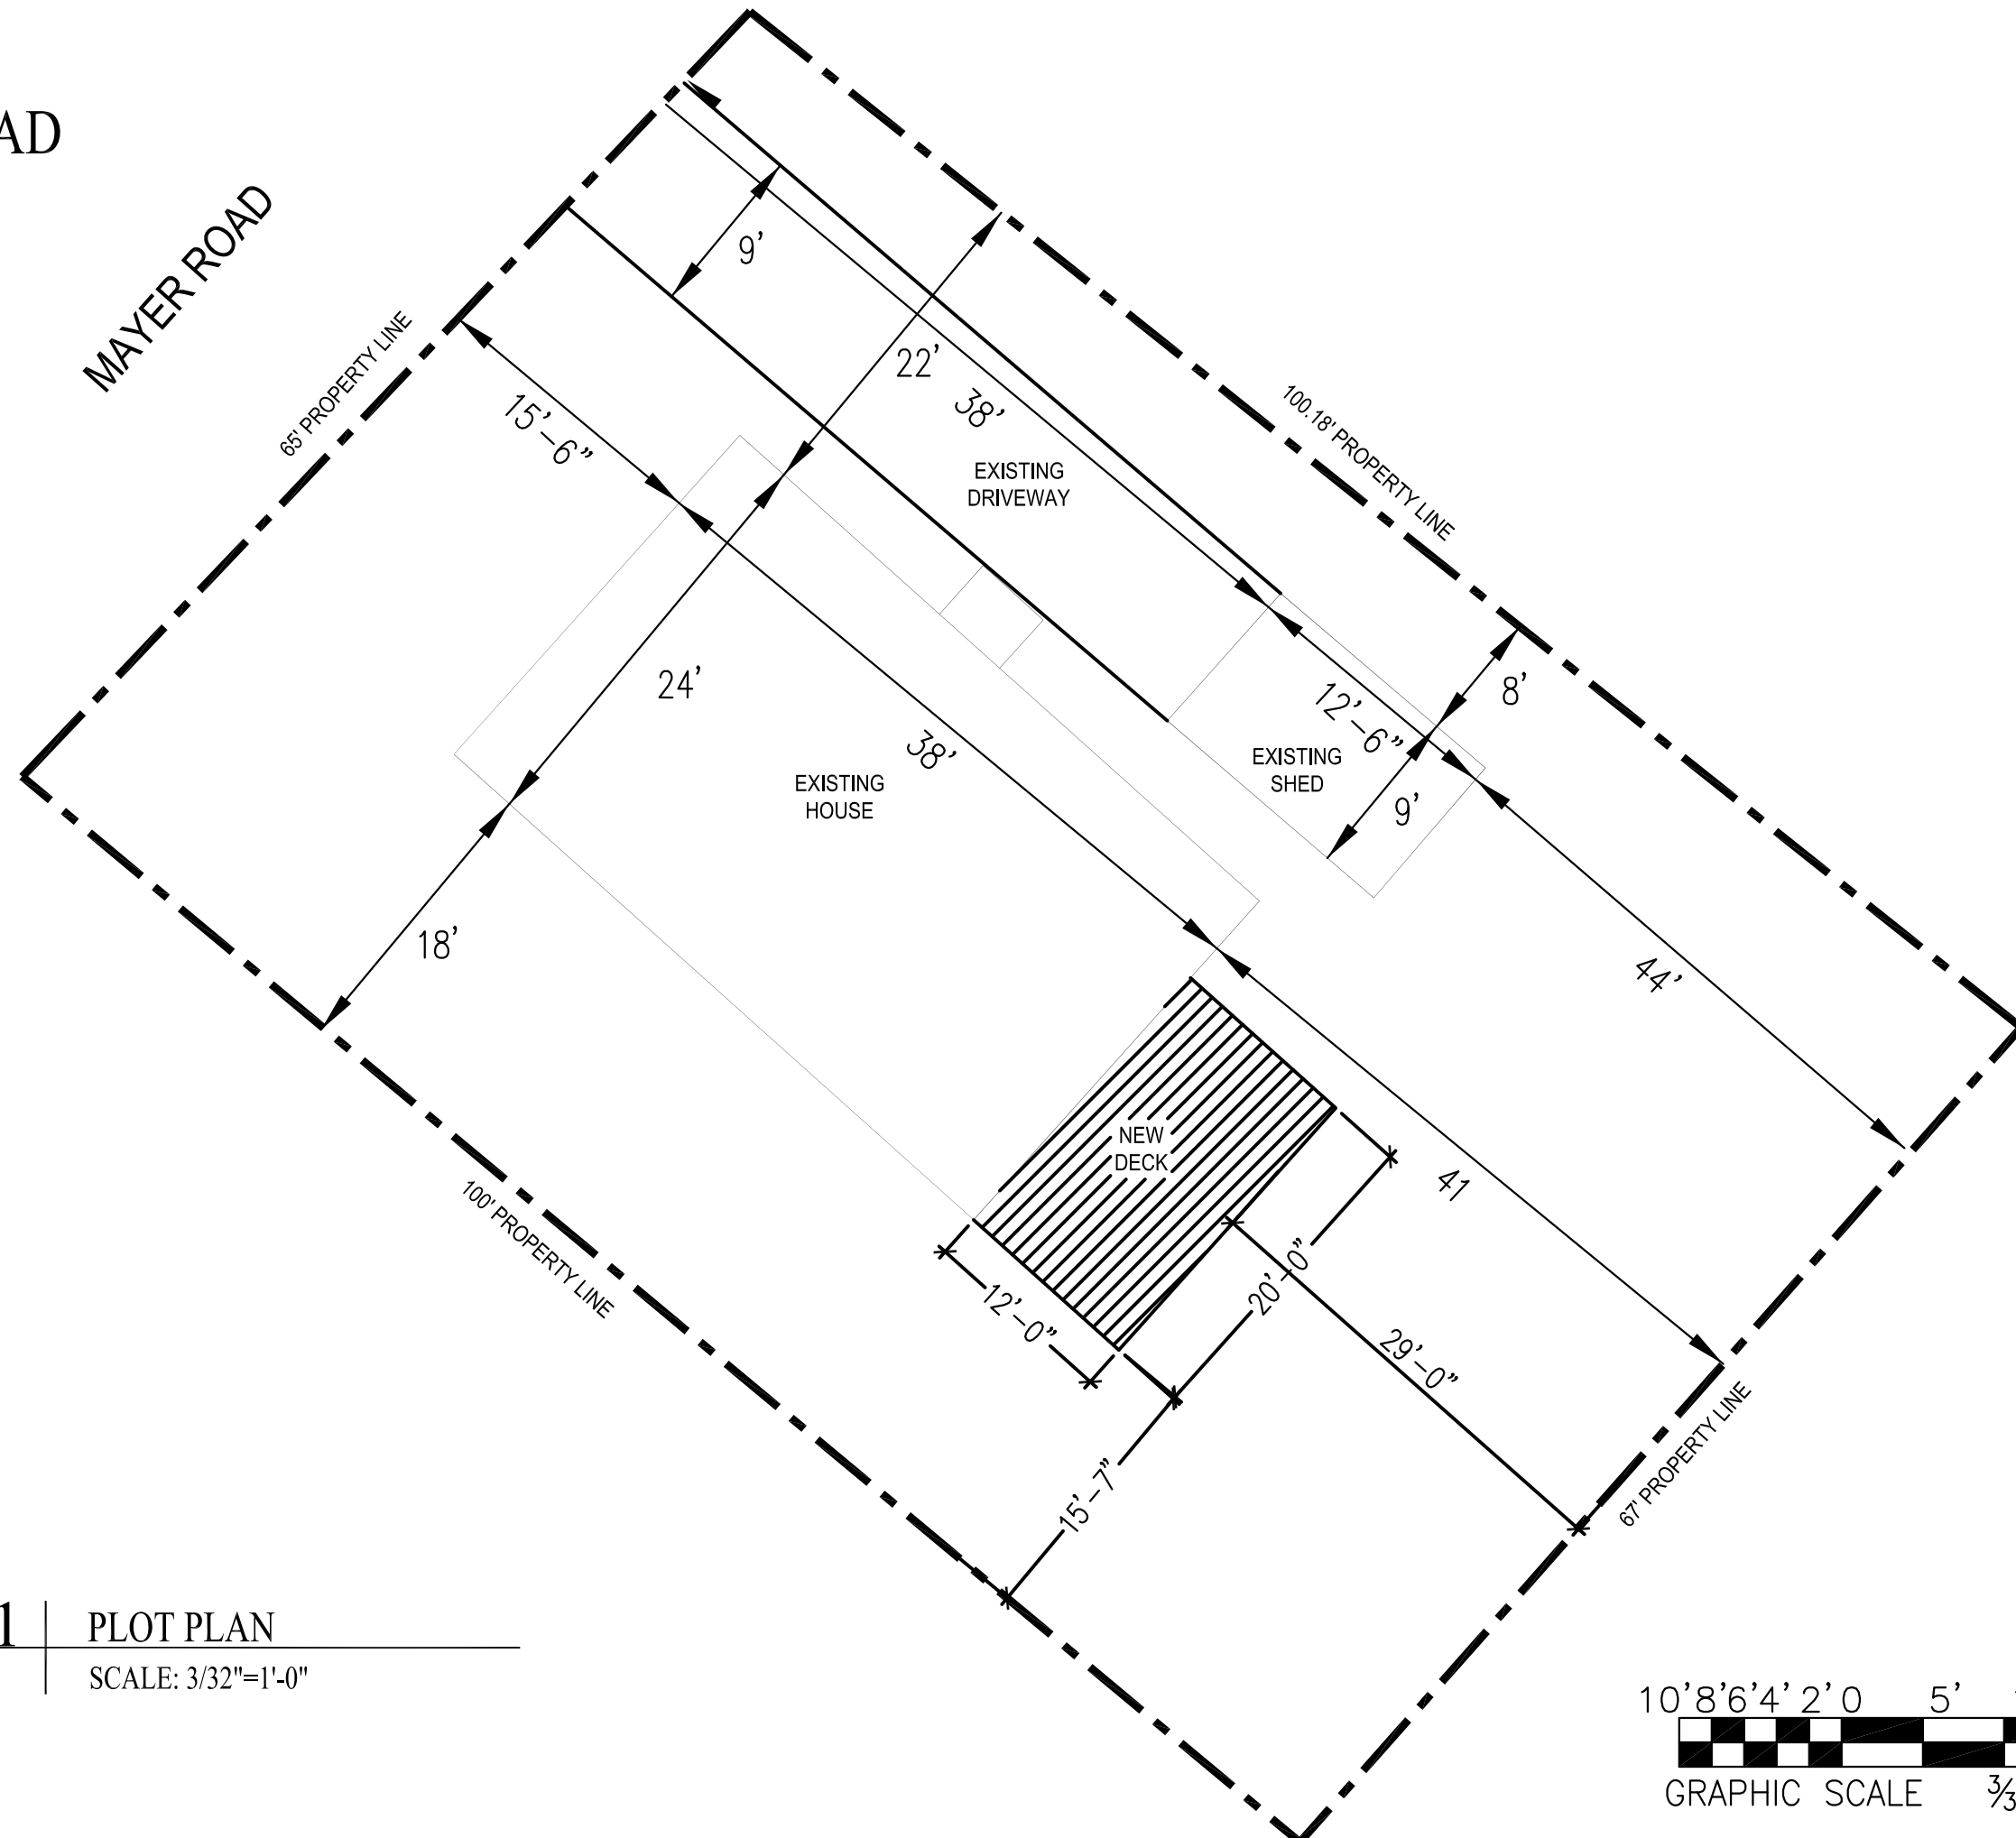

1 | PLOT PLAN
SCALE: 3/32" = 1'-0"

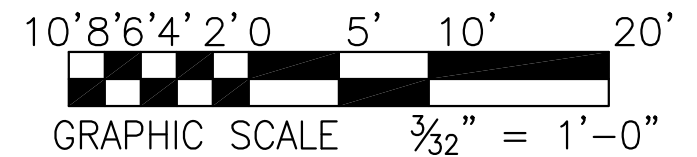

Prepared For:	Michael Coyne 36 Mayer Road
Designer/Drafter:	Michael Coyne
Project:	-
Revisions:	
Date:	MAY 18 2017
Scale:	1/4" = 1'-0"
DECK ADDITION SITE PLAN VIEW	
A1.01	