





**1 DEMO FOUNDATION PLAN – KEY**

SCALE: 1/8" = 1'-0"

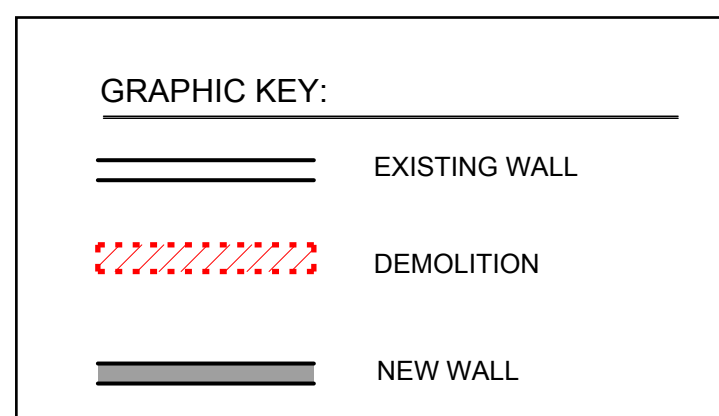

**2 FOUNDATION PLAN**

SCALE: 1/4" = 1'-0"

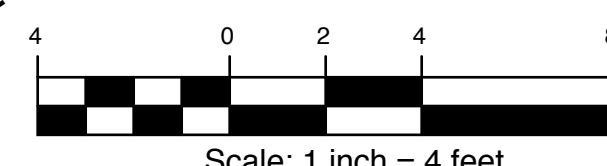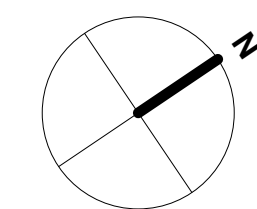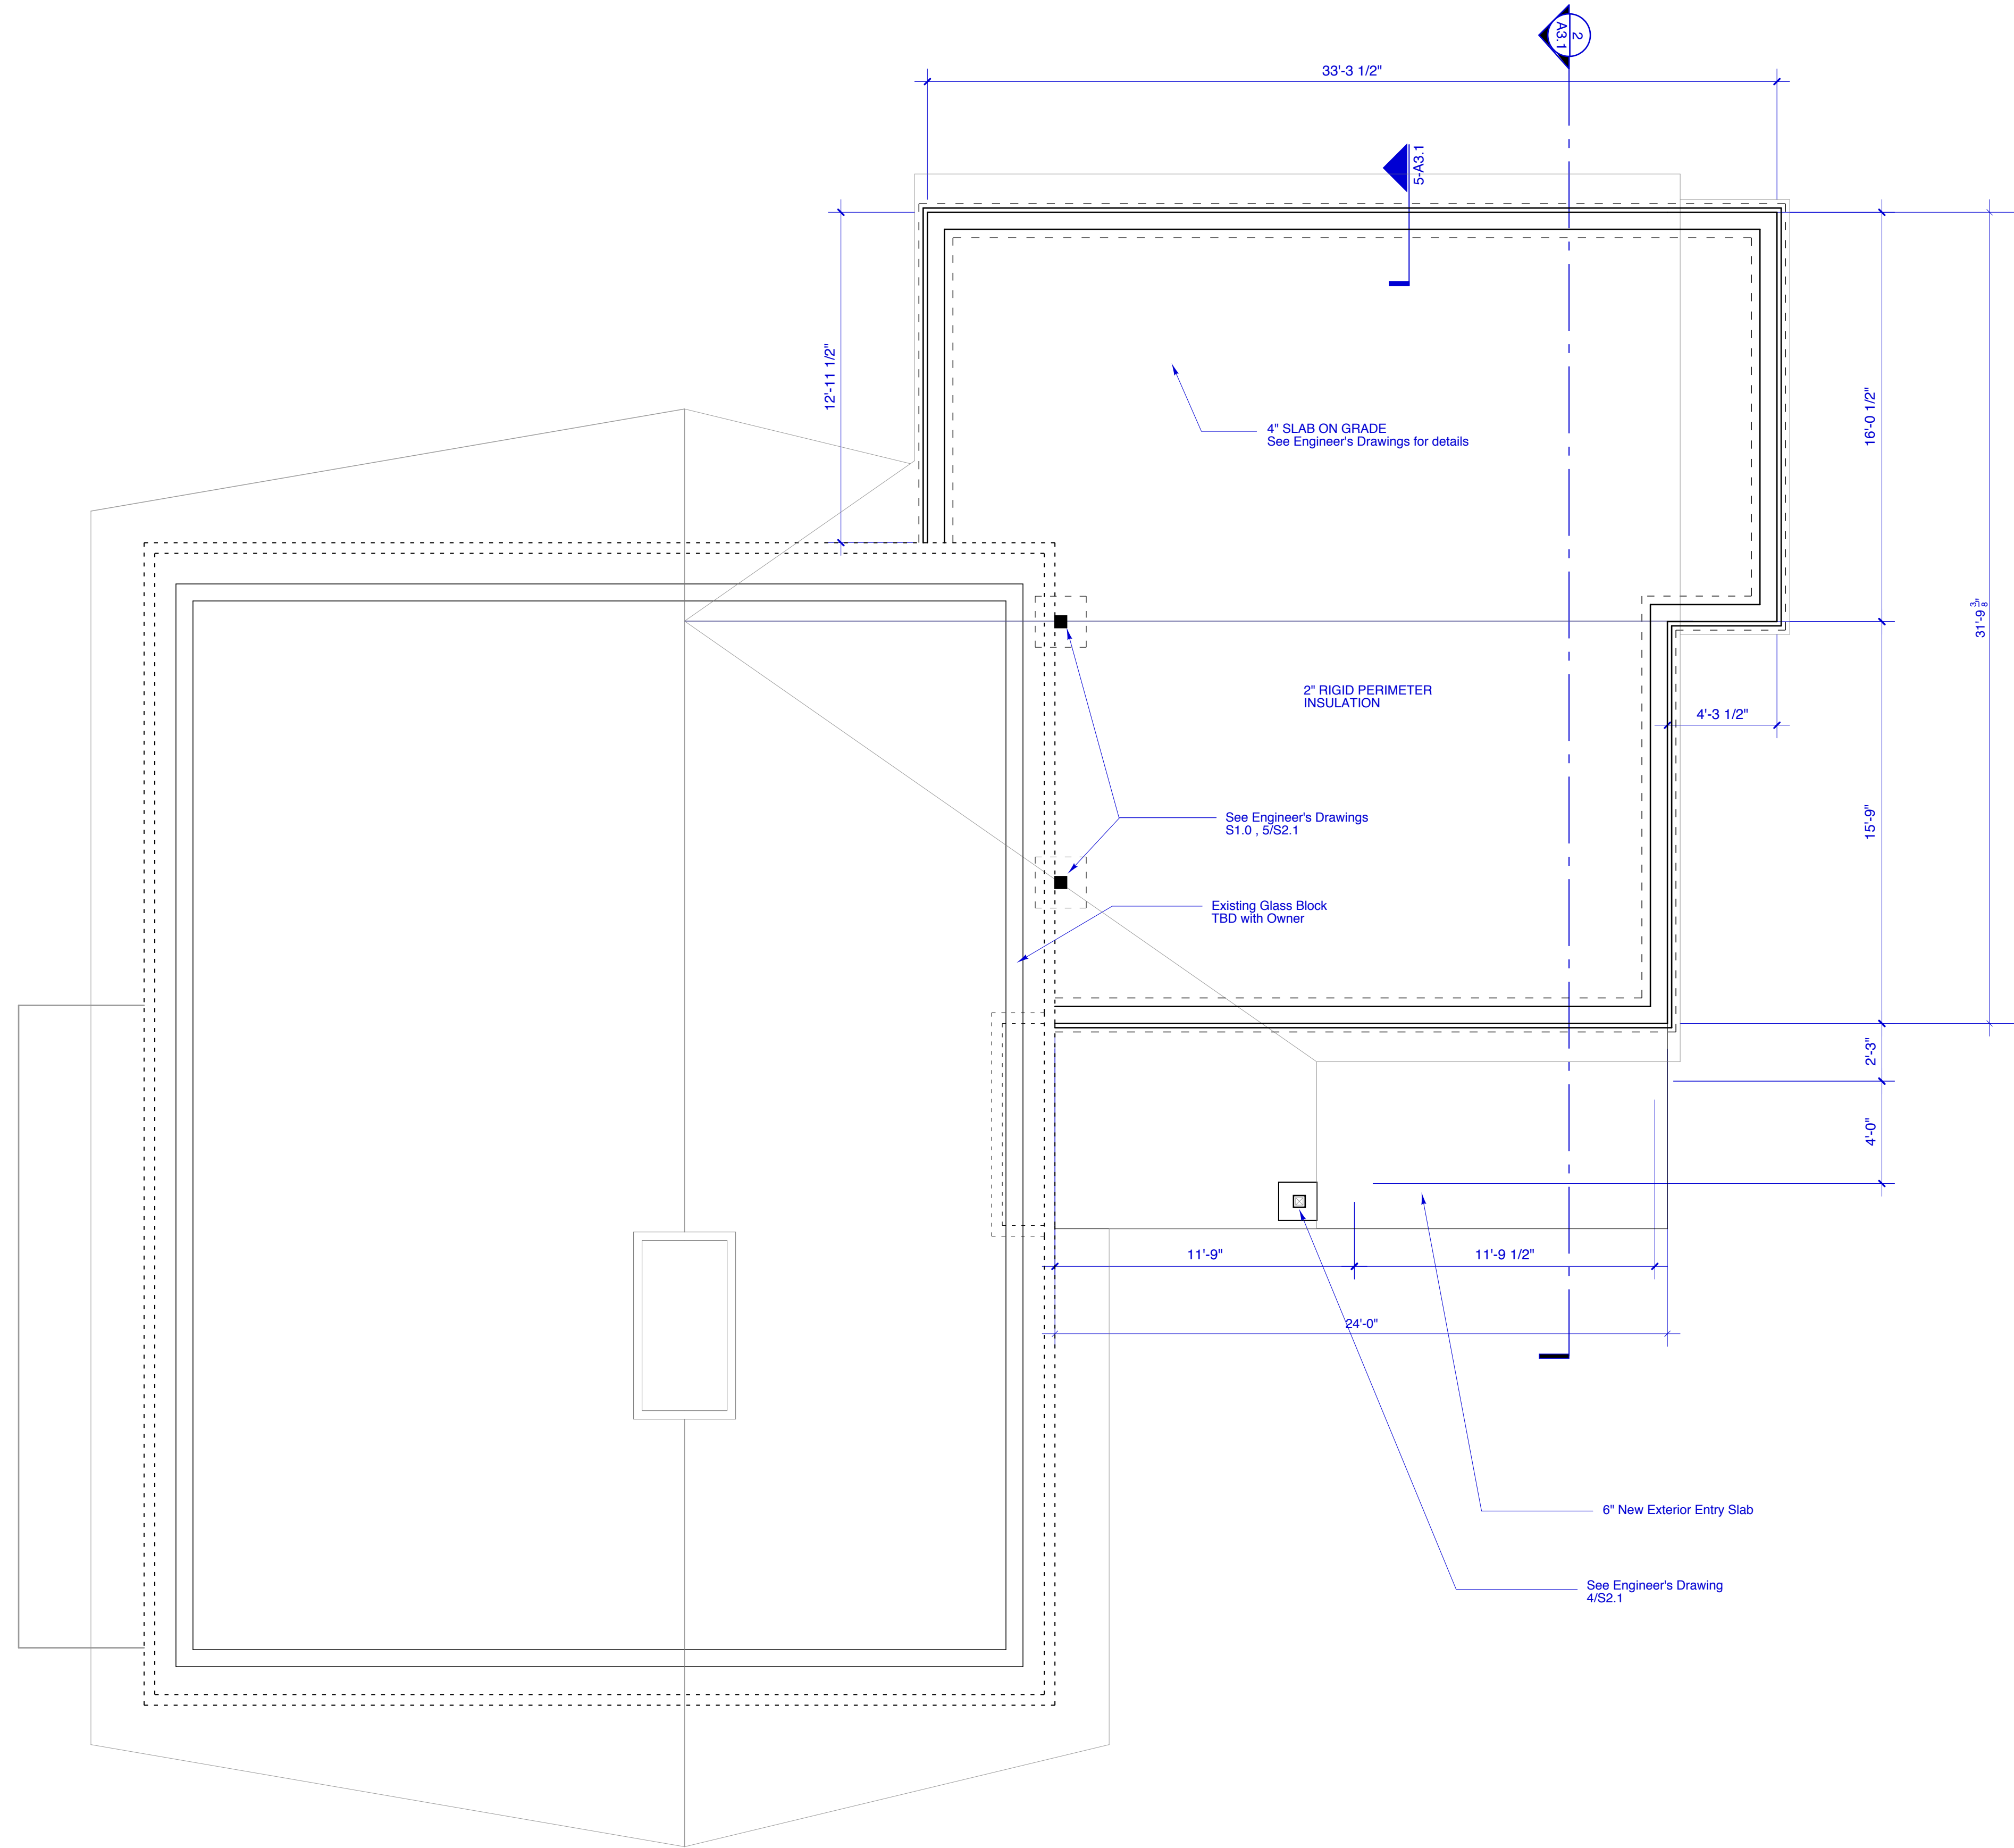

Permit Set 4.20.2015

Foundation Plan

Drawn by: RRA  
 Scale: 1/4" = 1'-0"  
 Date: 03/31/15


File Name: Plans

Project No. 2014-12.00  
 Revised:

**Redman Residence:  
 Studio Addition**

480 Capispic Street  
 Portland, ME 04102

**Consultants:**  
 Structural Engineer  
 (company) Structural Engineers

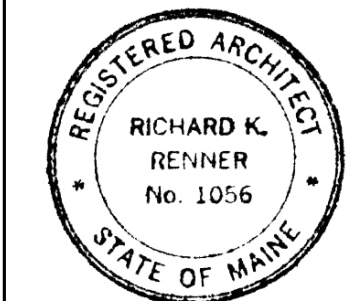

**RRA**  
 Richard Renner | Architects  
 Portland, ME  
 207.773.9699  
 Sherborn, MA  
 508.651.2385

Copyright 2015 Richard Renner | Architects

Redman  
 Studio

**A1.1**