

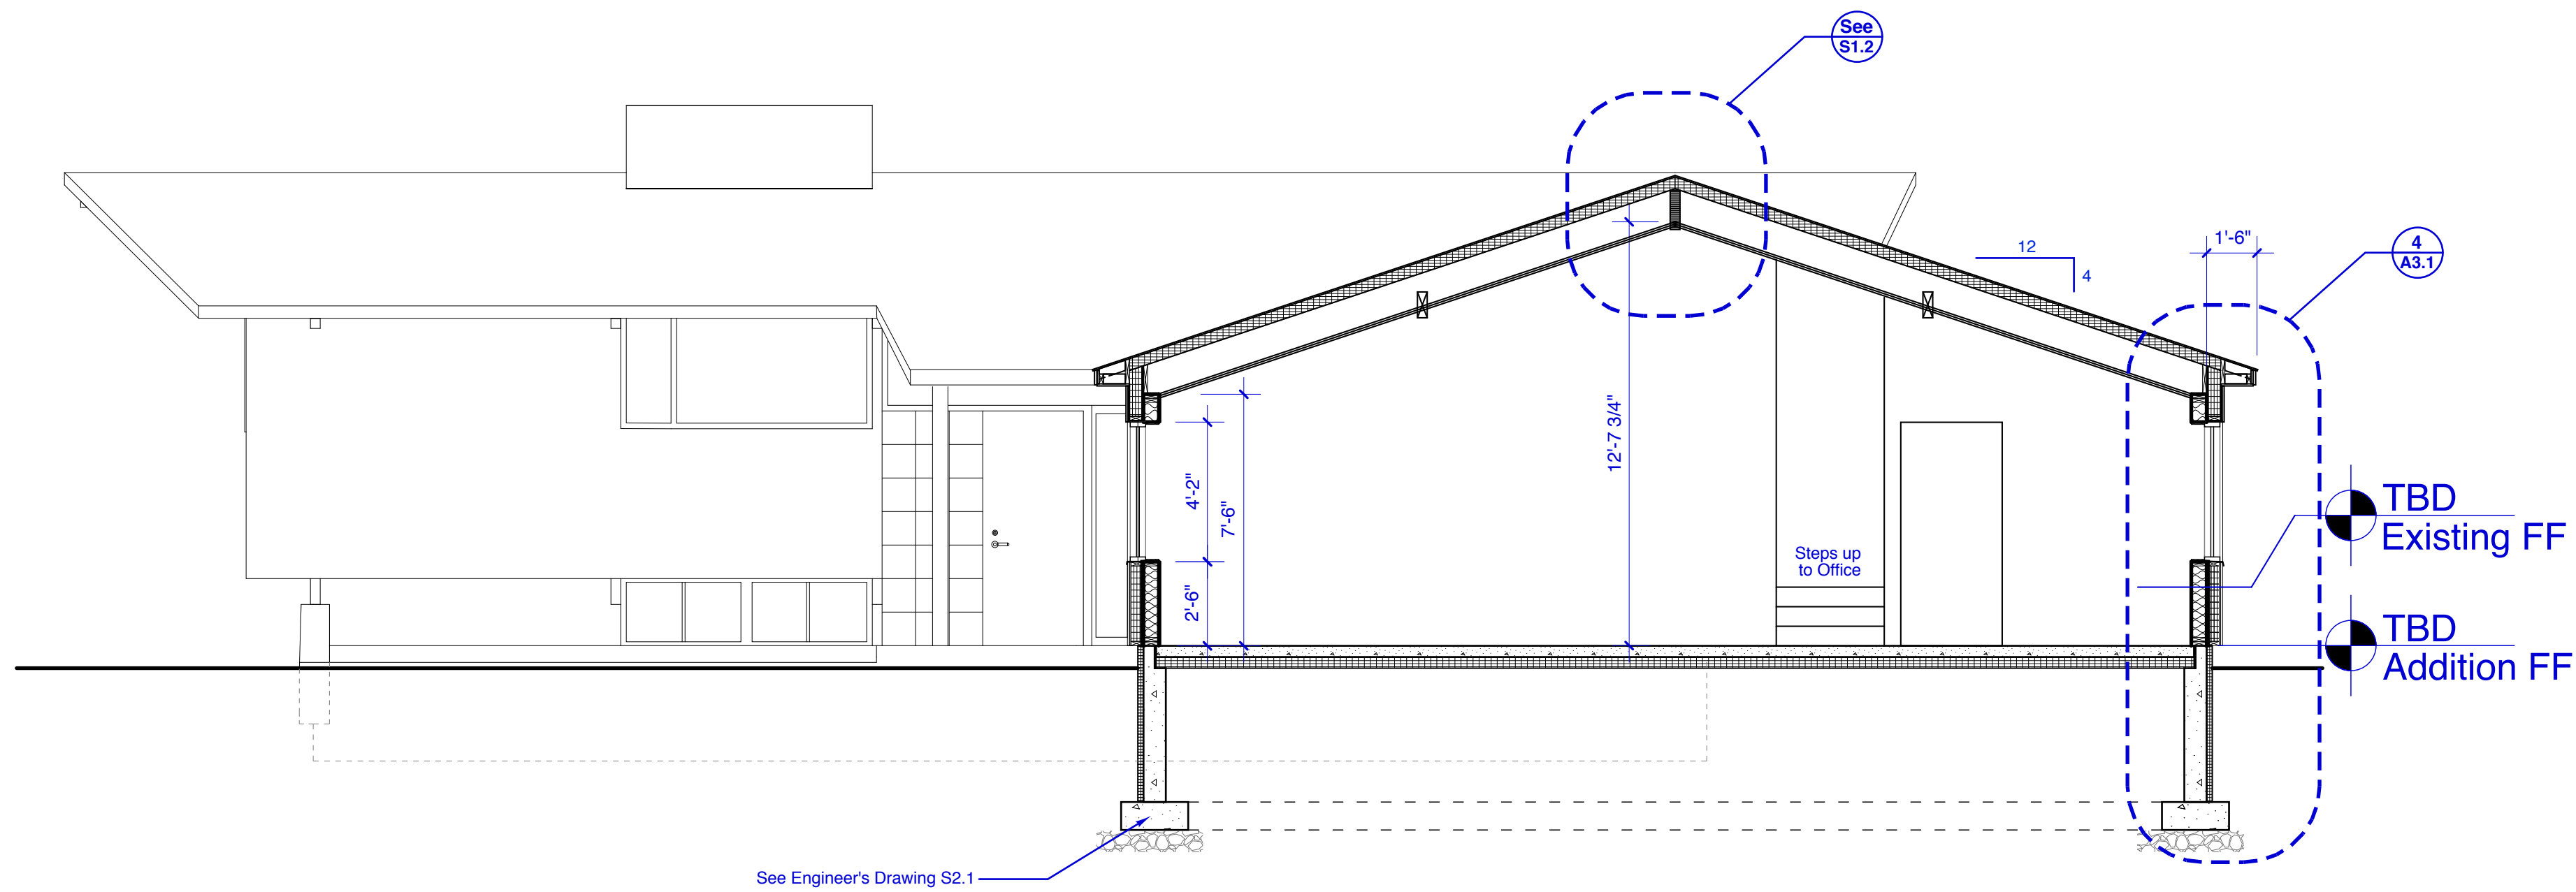




**1 EXISTING BUILDING SECTION**  
SCALE: 1/4" = 1'-0"

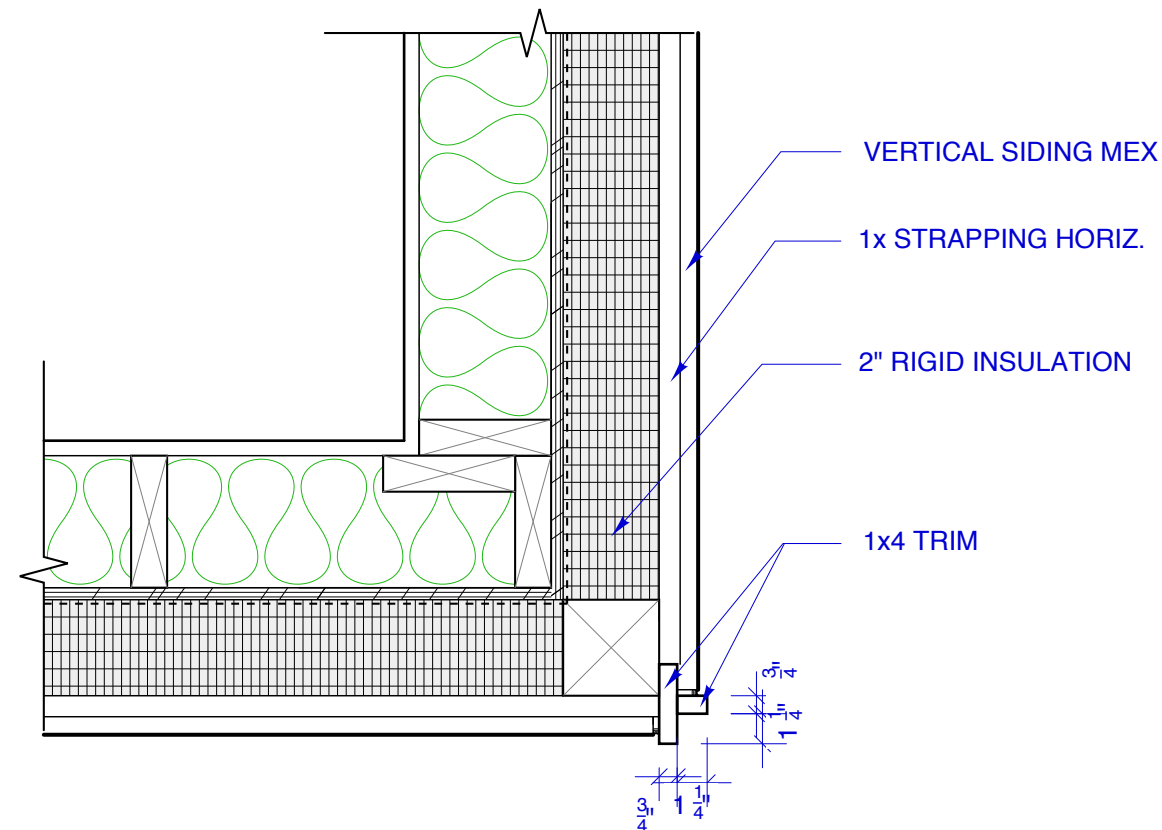


**2 STUDIO SECTION**  
SCALE: 1/4" = 1'-0"

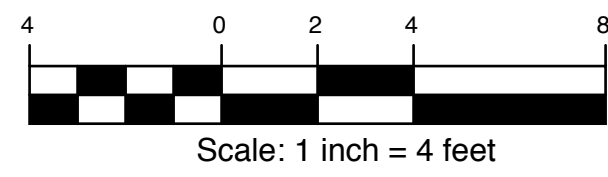


**3 TYPICAL CORNER BOARD DETAIL**  
SCALE: 1/2" = 1'-0"

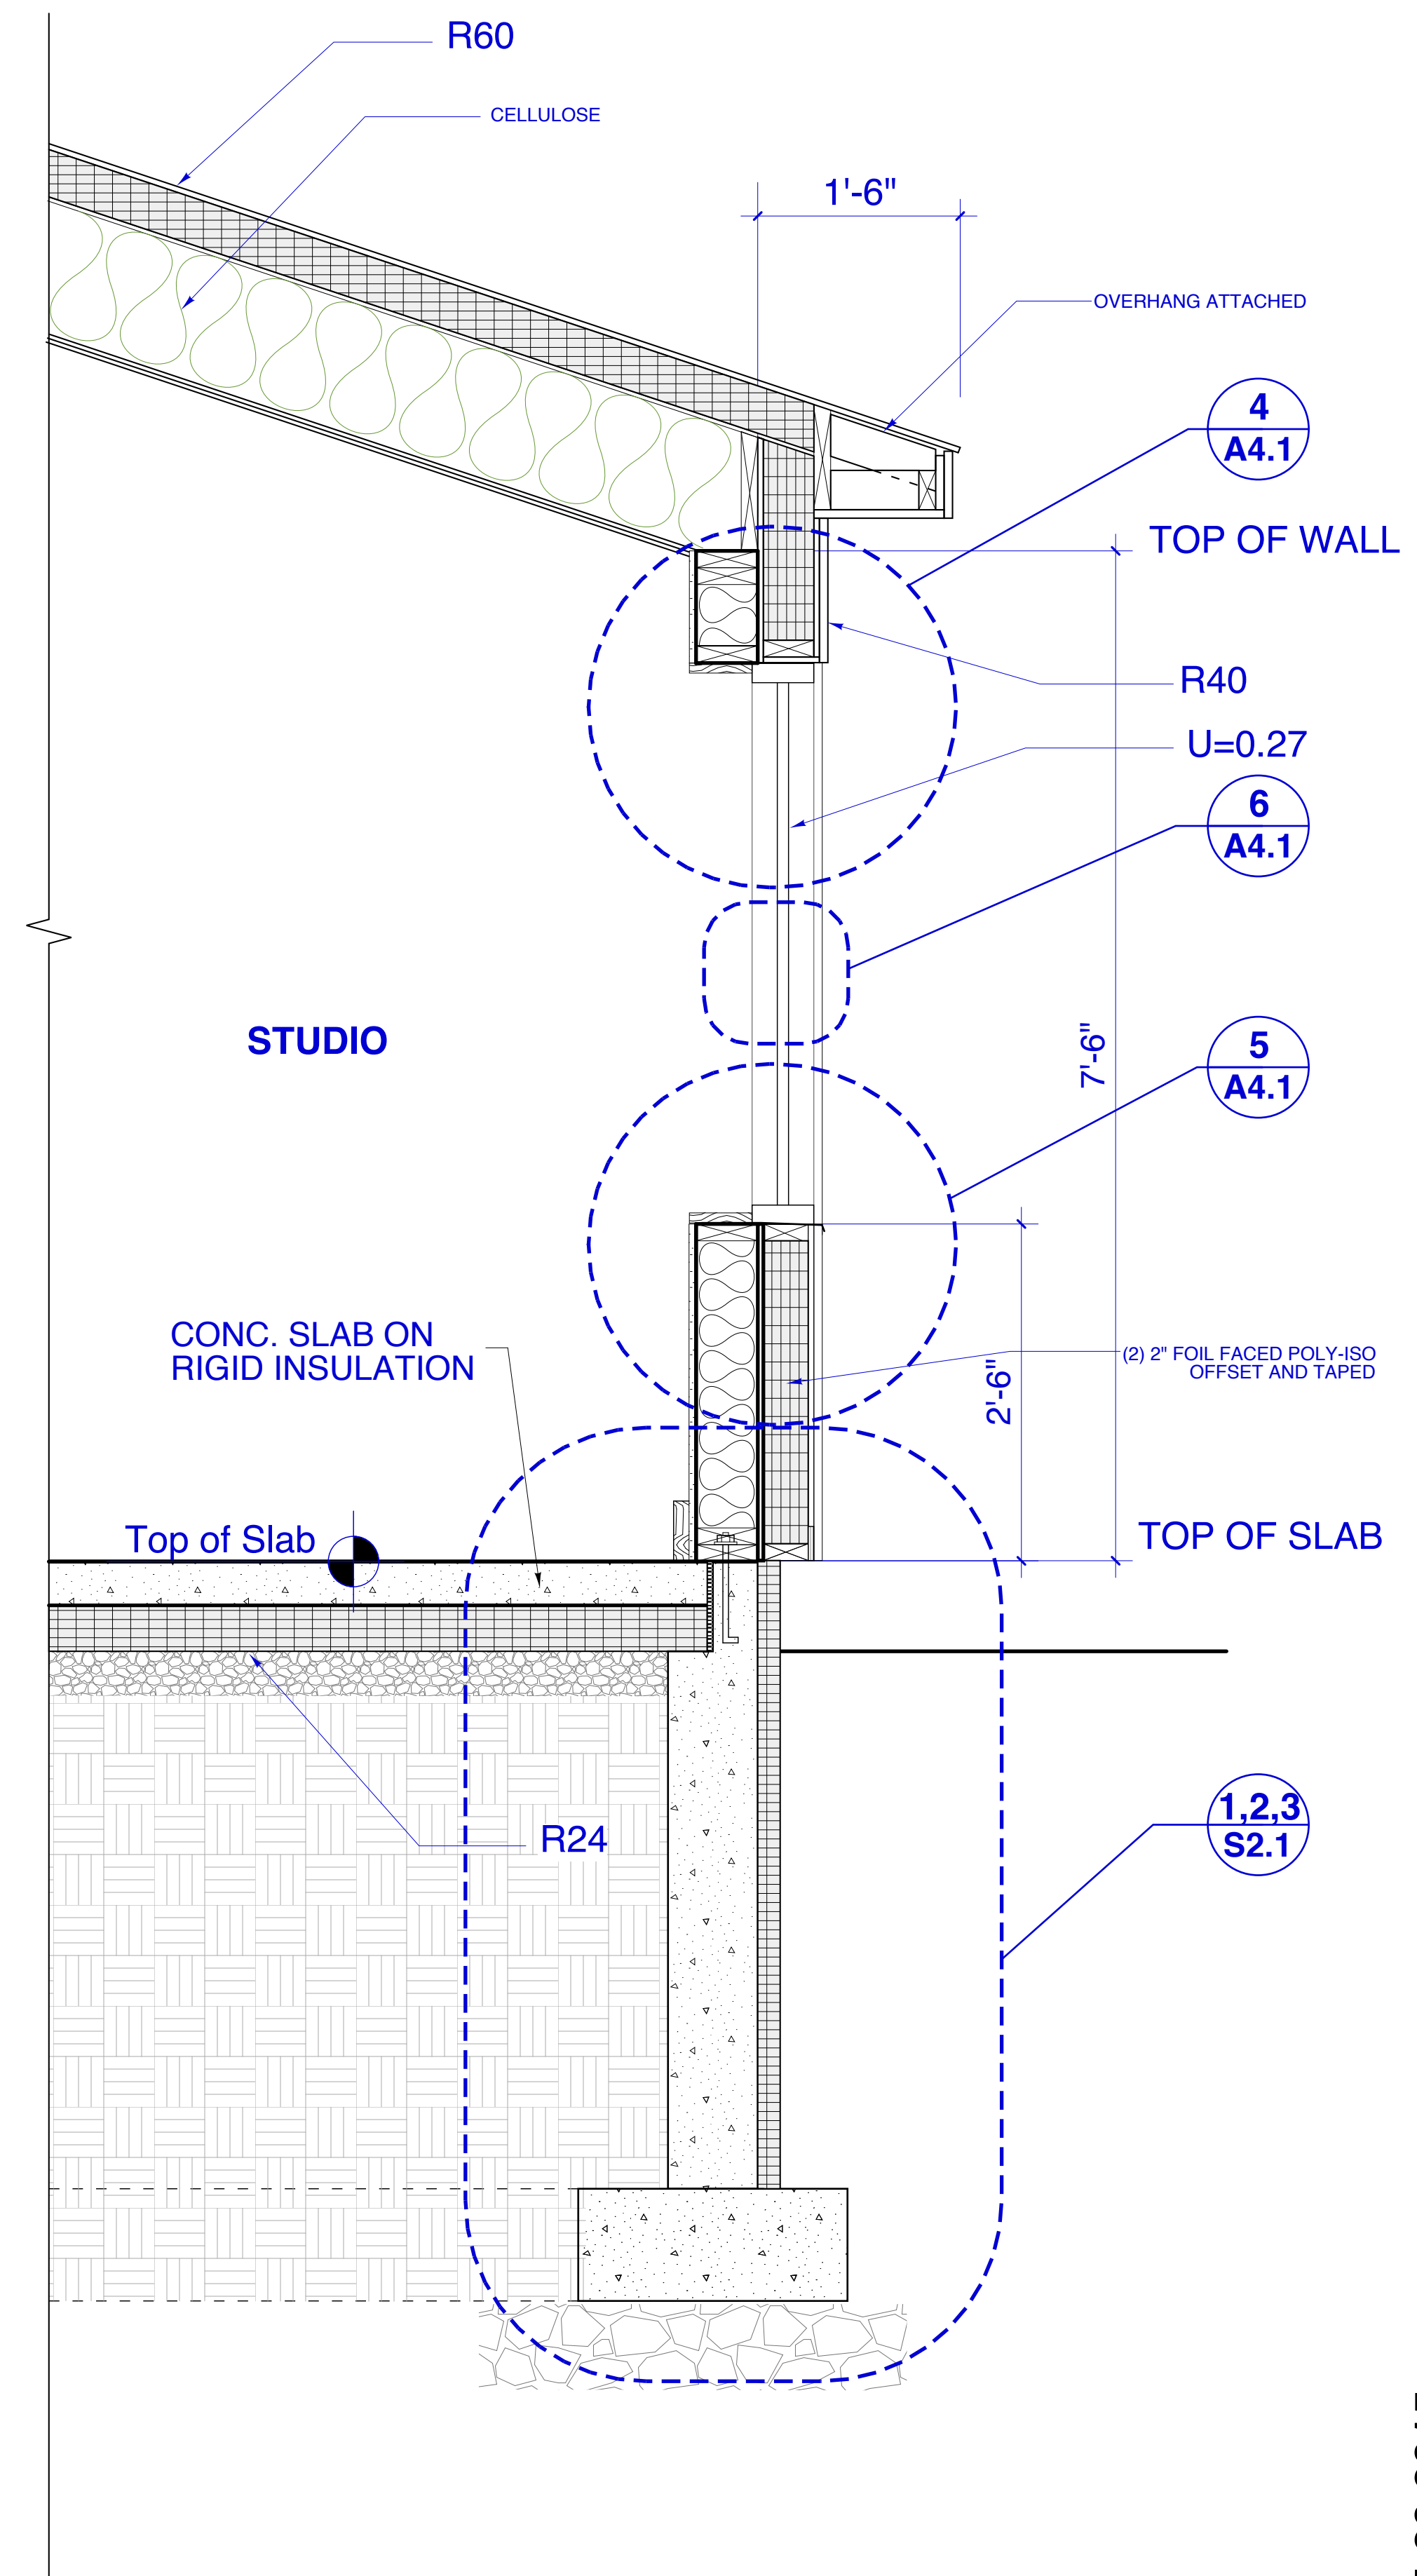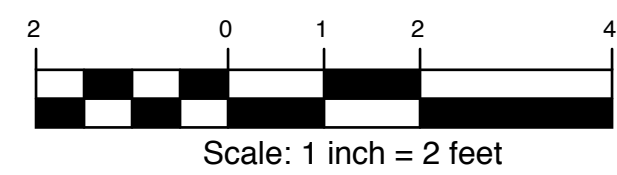

**4 Studio Building Section**  
SCALE: 1" = 1'-0"

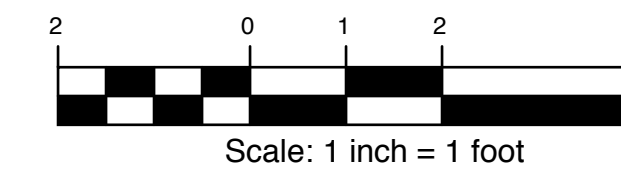

Copyright 2015 Richard Renner | Architects

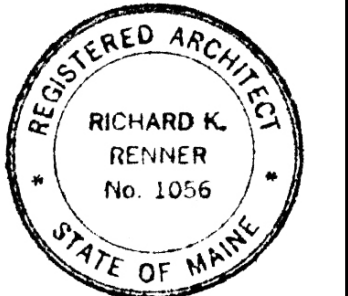

Consultants:  
Structural Engineer  
(company) Structural Engineers

**Redman Residence:  
Studio Addition**  
480 Capisic Street  
Portland, ME 04102

**Permit Set 4.20.2015**

**Sections & Details**

Drawn by: RRA File Name: East Elevation  
Scale: 1/4"=1'-0" Project No.: 2014-12.00  
Date: 03/31/15 Revised: 04/20/15

**RRA**  
Richard Renner | Architects  
Portland, ME  
207.773.9699  
Sherborn, MA  
508.651.2385

**Redman  
Studio**  
**A3.1**