

REVISIONS
5-7-15
5-30-15

AI
BD

JOINER DESIGN CO.
KATHRYN M. JOINER, AIA
CERTIFIED PROFESSIONAL BUILDING DESIGNER
475 PLEASANT STREET, SUITE 27
LEWISTON, ME 04240 207-783-7021
WWW JOINERDESIGN.COM

CONTRACTOR:
CHRIS BALLARD
FALMOUTH, MAINE
(207) 838-3800

PROJECT:
MILLIGAN RESIDENCE
CAPSIC STREET
PORTLAND, MAINE

TITLE:
ELEVATIONS


DWG: A-28-15

DR. BY: KMN

SCALE: AS SHOWN

JOB #: D-437


SHEET:
1 of 4

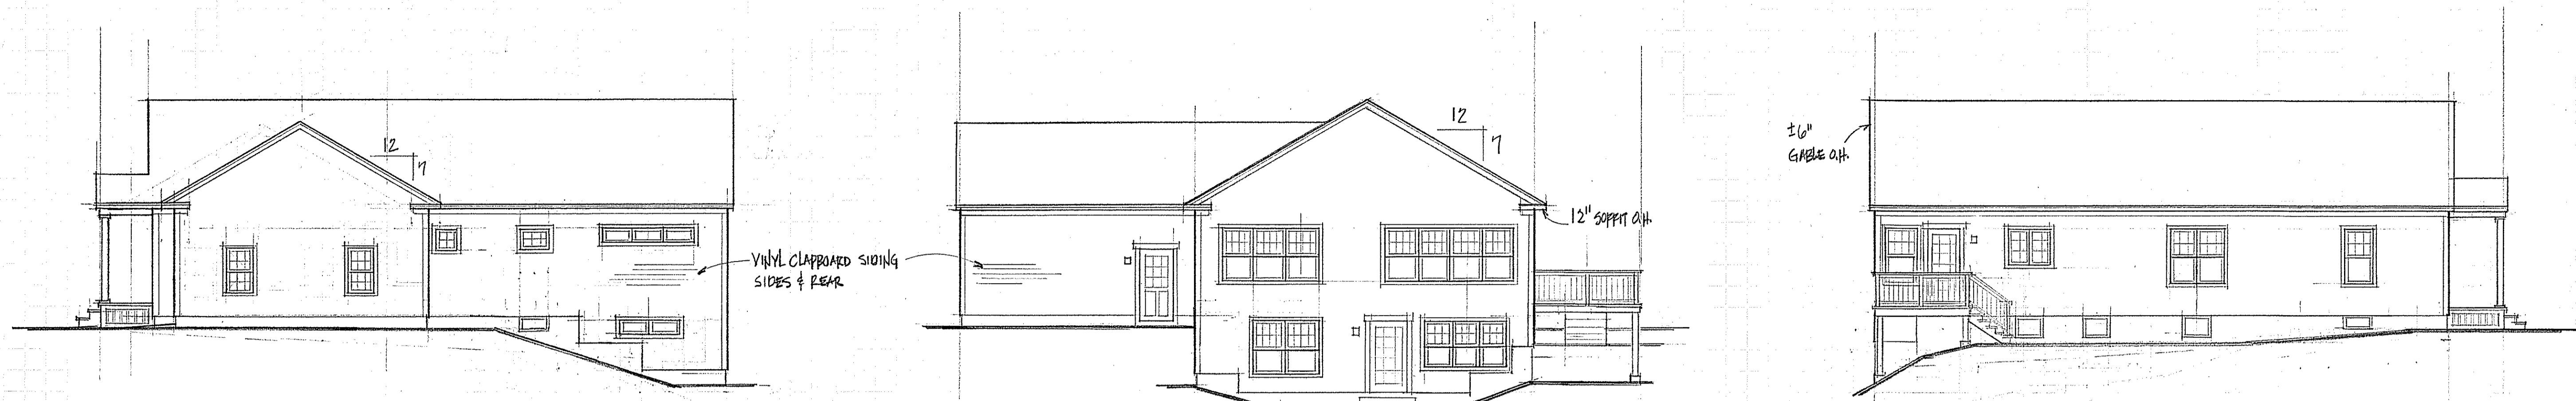

RIGHT ELEVATION
SCALE: 1/8"=1'-0"

NOTE: FINISH GRADE & FOUNDATION
DROPS TO BE VERIFIED.

REAR ELEVATION
SCALE: 1/8"=1'-0"

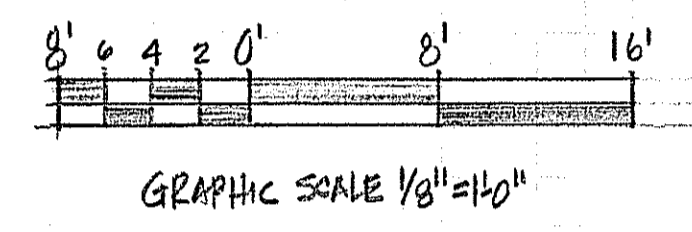

LEFT ELEVATION
SCALE: 1/8"=1'-0"

DIGITAL VERSION - FOR REFERENCE ONLY
NOT TO BE USED FOR CONSTRUCTION



NOTE: EXTERIOR TRIM TO BE
"AZEK" OR SIMILAR



- 1x4 & 1x8 FASCIA
- 1x8 FRIEZE BOARD
- 1x6 CORNER BOARDS
- 1x4 WINDOW SURROUNDS

VINYL SHINGLES
AT FRONT ONLY
HOUSE & GARAGE

© 2015 JOINER DESIGN CO., ALL RIGHTS RESERVED

FRONT ELEVATION
SCALE: 1/4"=1'-0"

TOTAL: 1828 SQ. FT.

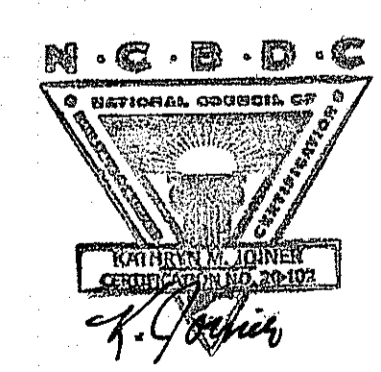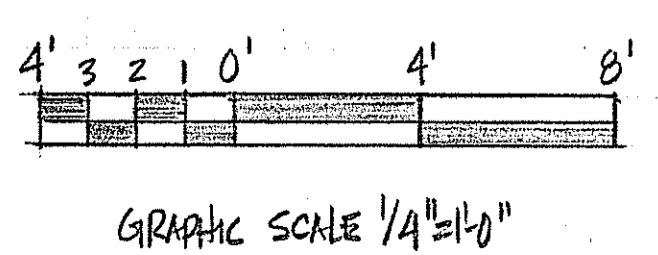

NOTE: THE BUILDING CONTRACTOR IS RESPONSIBLE FOR ENSURING
STRUCTURAL INTEGRITY AND CODE COMPLIANCE.

© 2015 JOINER DESIGN CO., ALL RIGHTS RESERVED. REPRODUCTION
AND RE-USE OF THESE PLANS, EITHER IN WHOLE OR IN PART, INCLUDING
ANY FORM AND/OR PREPARATION OF DERIVATIVE WORKS, IS STRICTLY
PROHIBITED. ALL DESIGNS ARE A LICENSED PRODUCT, SUBJECT TO A ONE-
TIME USE. JOINER DESIGN CO. IS THE COPYRIGHT OWNER GRANTING A
LIMITED, NON-EXCLUSIVE, NON-TRANSFERABLE LICENSE TO BUILD ONE
AND ONLY ONE STRUCTURE.