



1 WEST ELEVATION
SCALE: 1/8" = 1'-0"

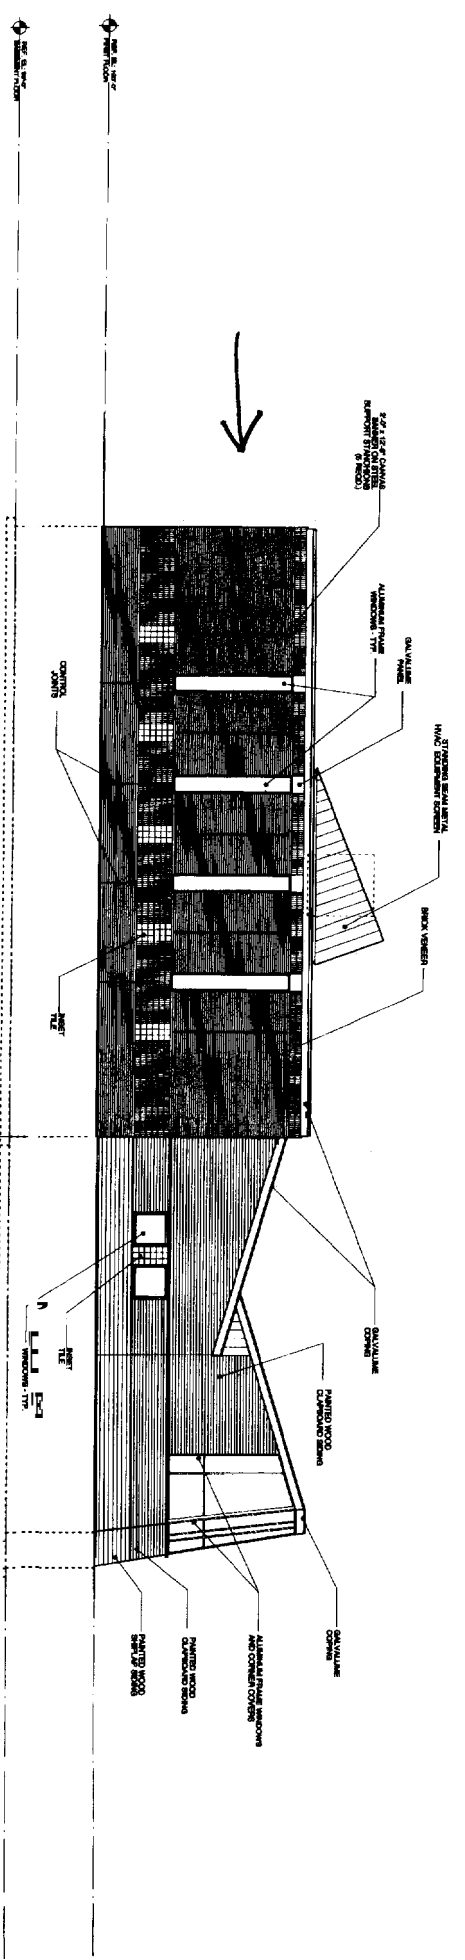


2 EAST ELEVATION
SCALE: 1/8" = 1'-0"

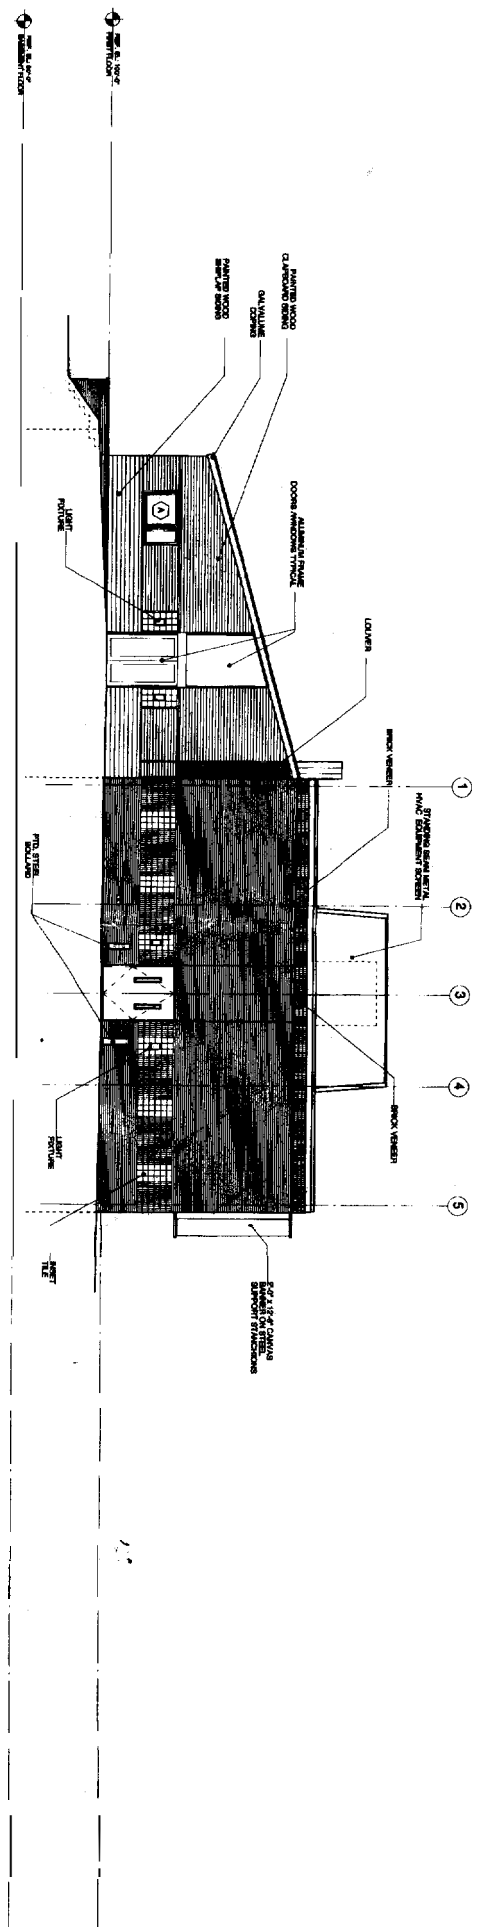

3 SOUTH ELEVATION
SCALE: 1/8" = 1'-0"

		PROJECT MULTI PURPOSE ADDITION PHASE THREE THE BREAKWATER SCHOOL 886 BRIGHTON AVENUE PORTLAND, MAINE
TITLE EXTERIOR ELEVATIONS		STATUS DATE SCALE DRAWN BY CHECKED BY DWG NO.
DATE SCALE DRAWN BY CHECKED BY DWG NO.		STATUS DATE SCALE DRAWN BY CHECKED BY DWG NO.

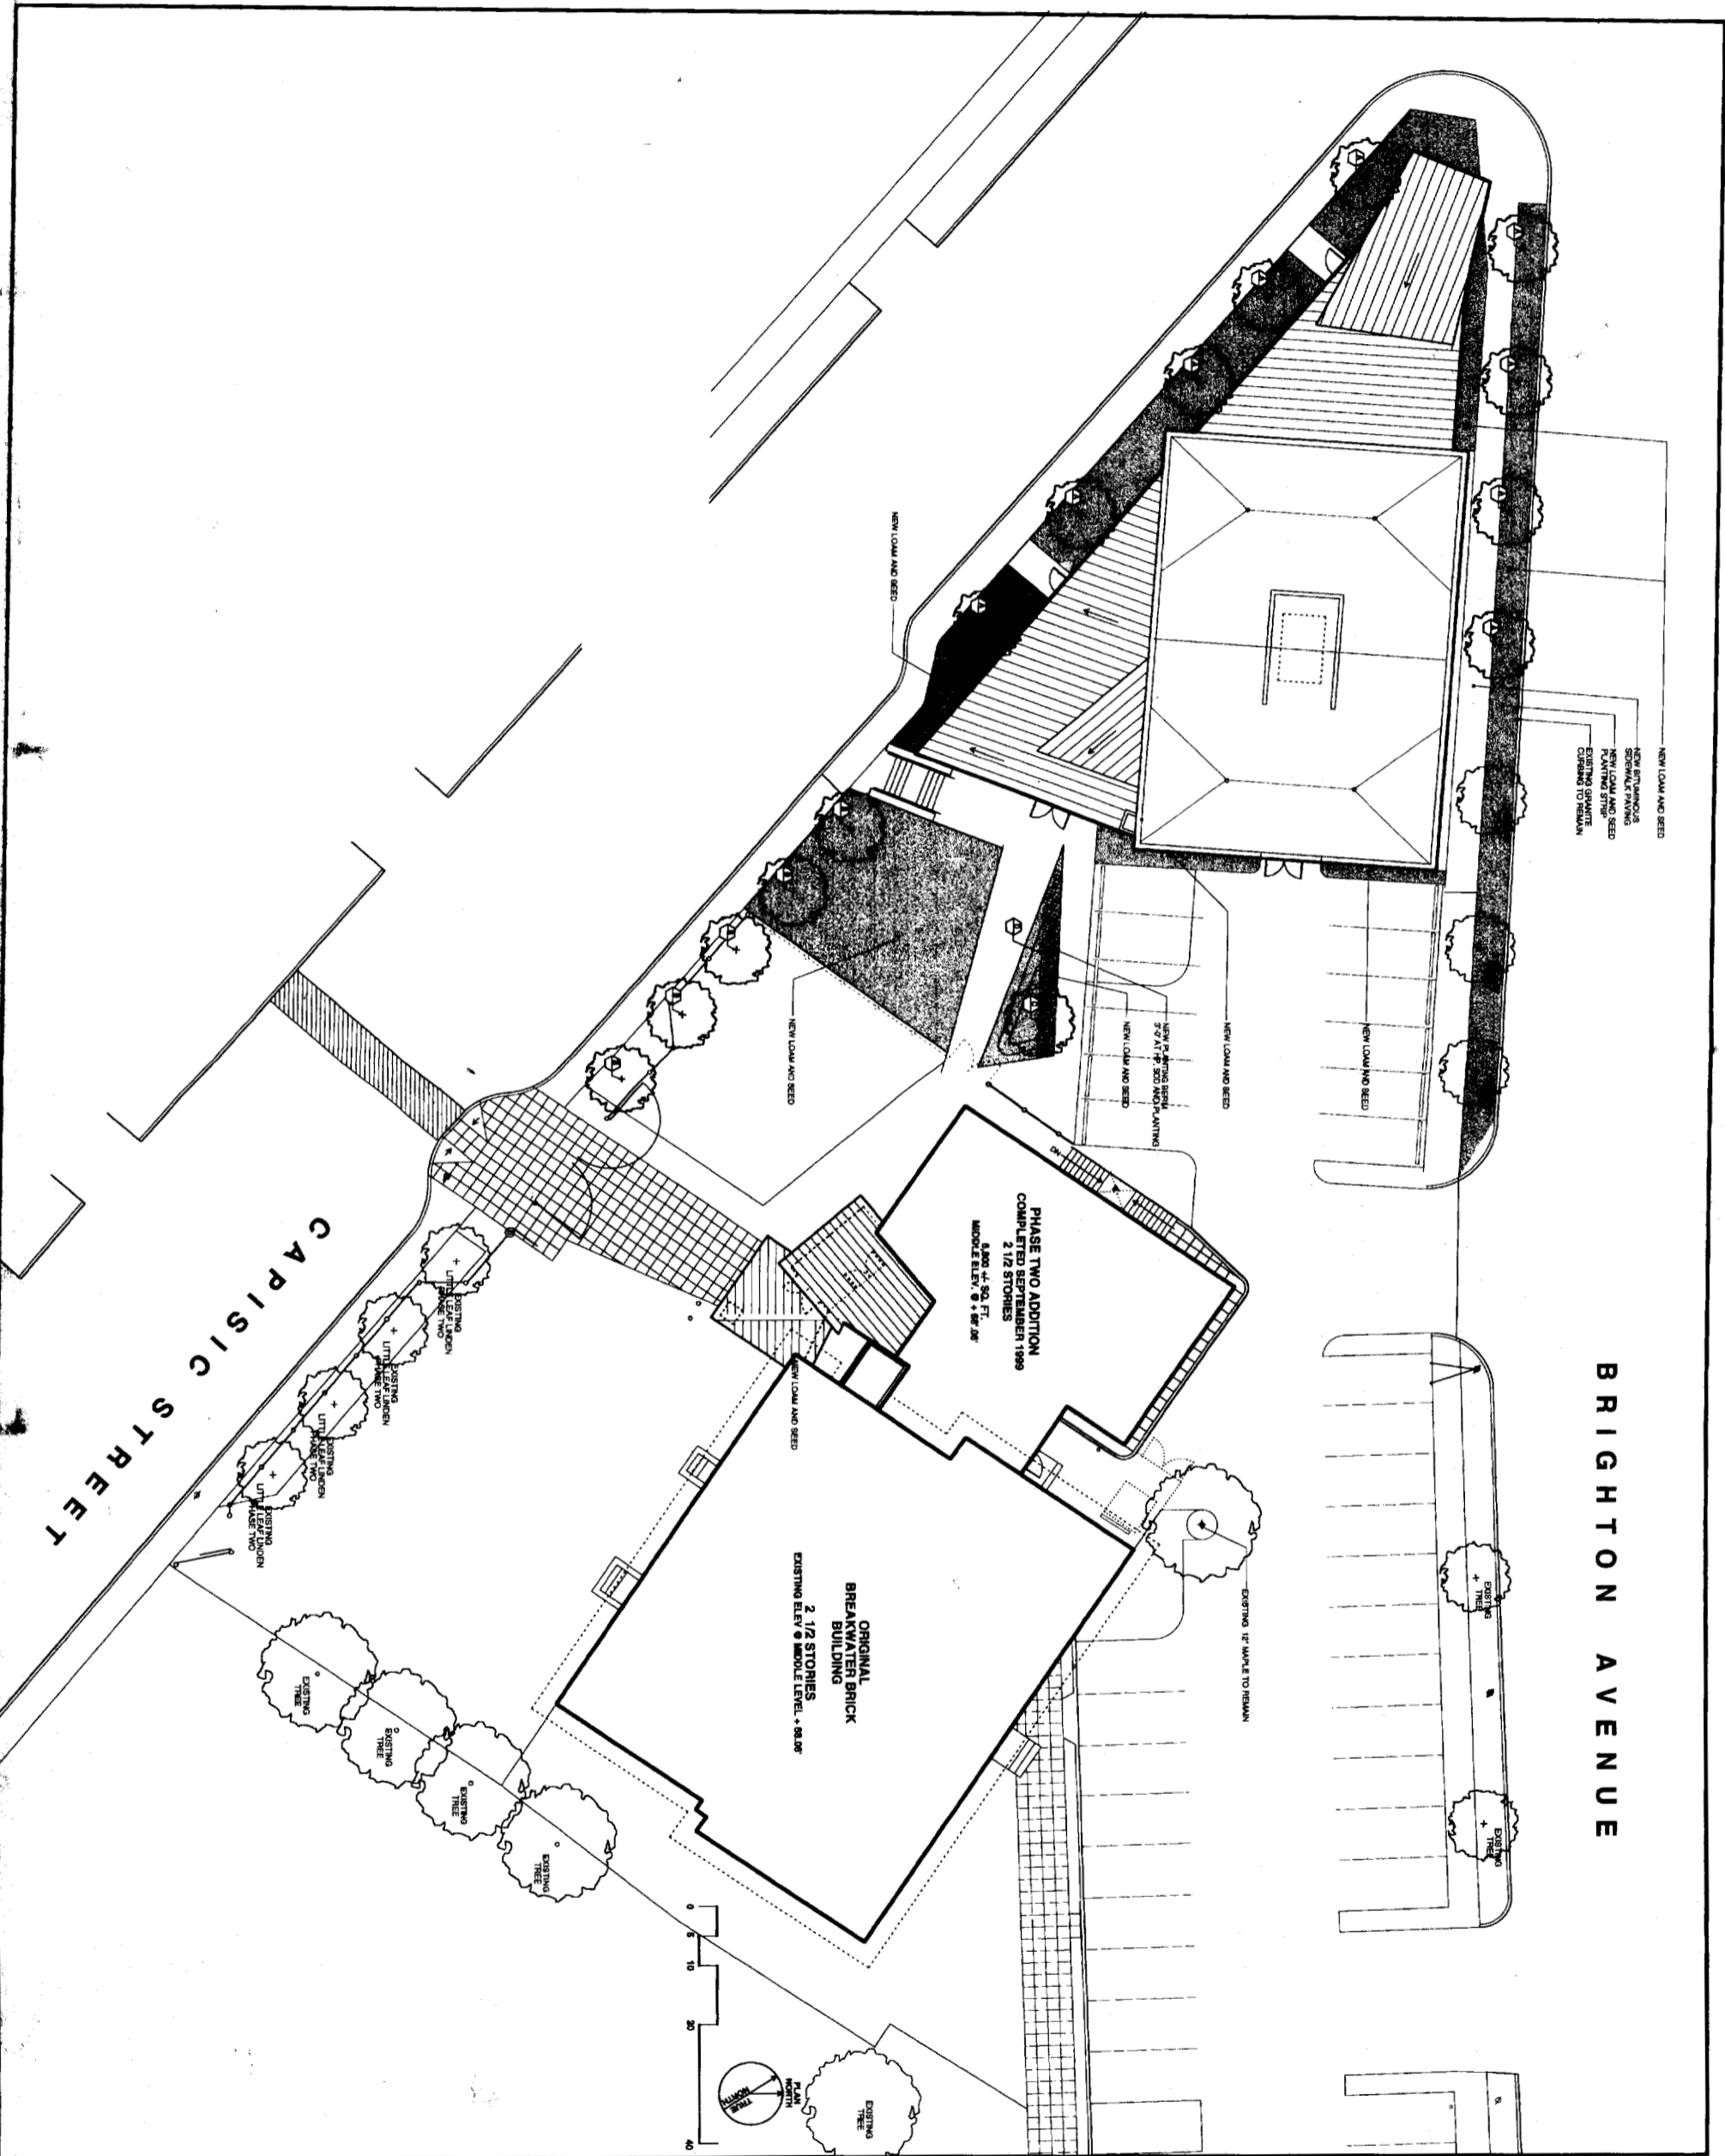

BRIGHTON AVENUE

CAPISIC STREET

 <p>SSA Site Specific Architecture 11 Portland Street Portland, ME 04101 Tel: 603.761.1111 Fax: 603.761.1112</p>		<p>PROJECT MULTI PURPOSE ADDITION PHASE THREE THE BREAKWATER SCHOOL PORTLAND, MAINE</p>
<p>TITLE SITE PLANTING PLAN</p>		<p>DATE: 08/14/03 SCALE: 1/8" = 1'-0" DRAWN BY: [Name] CHECKED BY: [Name] DATE: 08/14/03</p>
<p>STATUS: []</p>		<p>DWG NO. L2-1.2</p>