




LEFT ELEVATION



FRONT ELEVATION



RIGHT ELEVATION

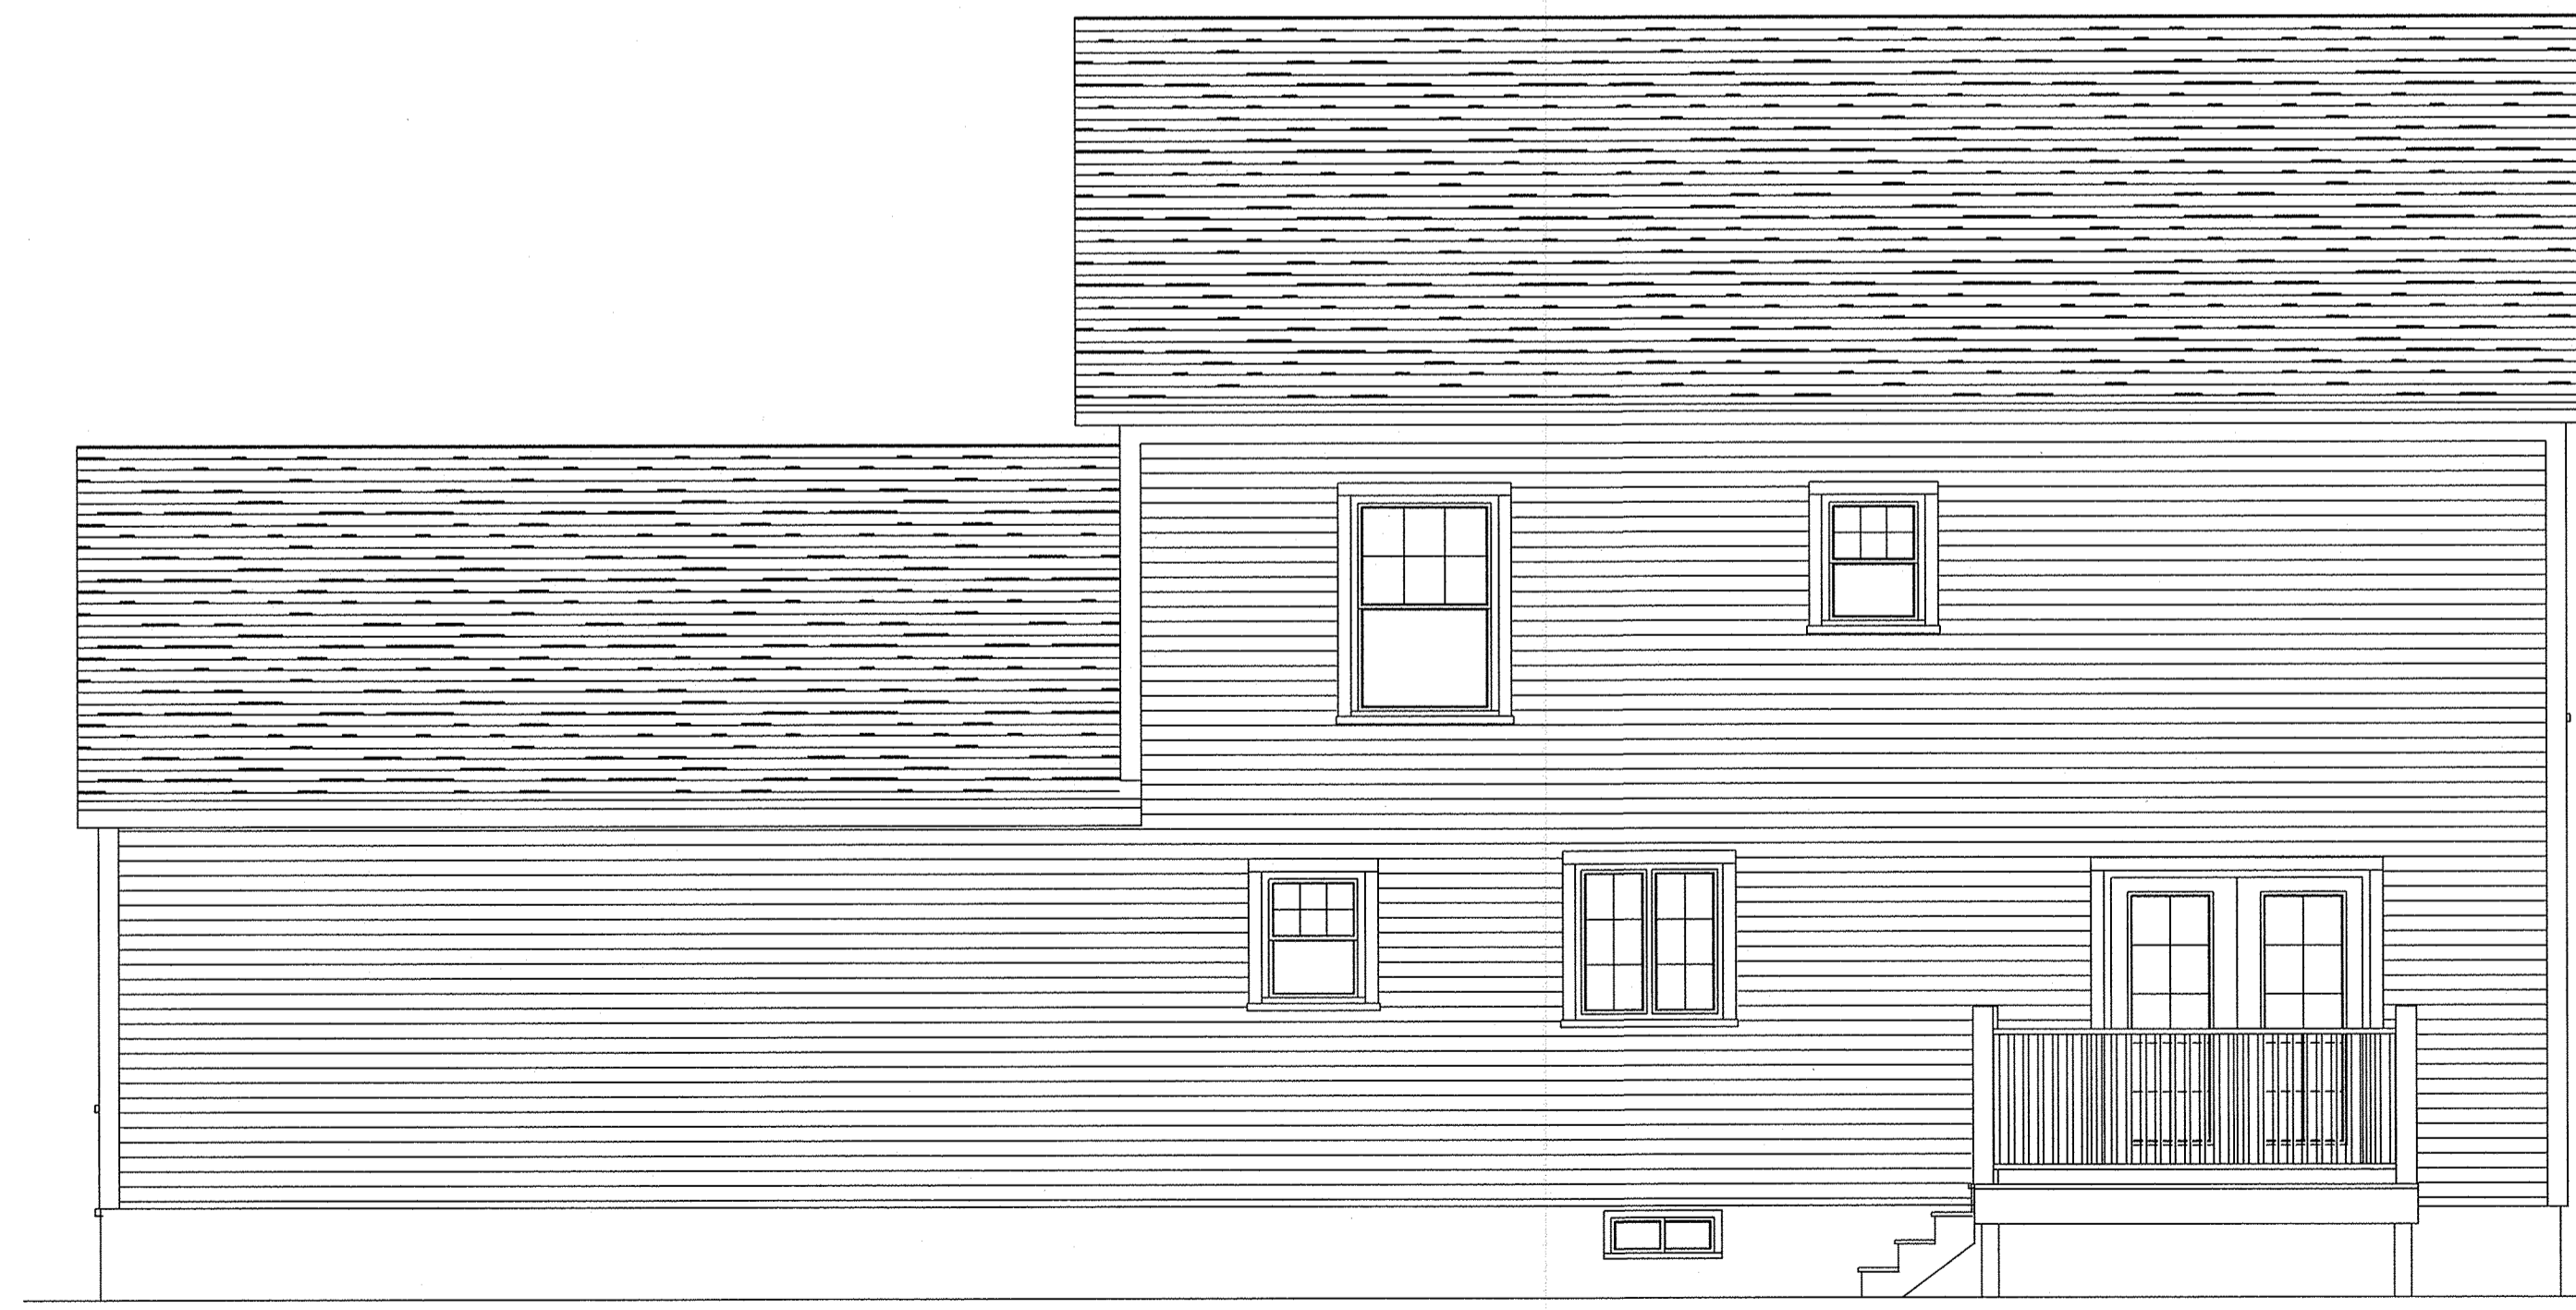

REAR ELEVATION

CAPE COTTAGE HOME DESIGN

CALL: 813.942.1511
WWW.HIGGINSBUILDERS.COM

THESE PLANS ARE TO BE CONSIDERED ONLY AS GENERAL GUIDELINES FOR THE MATERIALS AND CONSTRUCTION. HIGGINS BUILDERS, INC. OR PETER PALANZA DO NOT GUARANTEE THAT THESE PLANS WILL BE CONSIDERED AS SUCH BY ANY LOCAL, STATE OR FEDERAL AGENCY AND/OR THE BUILDERS RESPONSIBILITY TO CONSTRUCT THIS PROJECT IN A MANNER DEEMED GOOD PRACTICE FOR ALL THE TRADES THAT MAY BE INVOLVED. THE OWNER AND/OR BUILDER SHOULD TAKE ALL APPROPRIATE STEPS TO ASSURE THAT THE CONSTRUCTION OF THIS PROJECT USE OF THIS PLAN SHALL BE AT THE USER'S SOLE RISK AND CONFORMS TO OR EXCEEDS LOCAL AND STATE BUILDING CODES. HIGGINS BUILDERS, INC. AND/OR BUILDER SHOULD TAKE ALL APPROPRIATE STEPS TO ASSURE THAT THE CONSTRUCTION OF THIS PROJECT USE OF THIS PLAN SHALL BE AT THE USER'S SOLE RISK AND CONFORMS TO OR EXCEEDS LOCAL AND STATE BUILDING CODES. HIGGINS BUILDERS, INC. AND/OR BUILDER SHOULD TAKE ALL APPROPRIATE STEPS TO ASSURE THAT THE CONSTRUCTION OF THIS PROJECT USE OF THIS PLAN SHALL BE AT THE USER'S SOLE RISK AND CONFORMS TO OR EXCEEDS LOCAL AND STATE BUILDING CODES.

CONTRACTOR:

HIGGINS BUILDERS
INC.

PROJECT NAME:

HILLCREST

REVISIONS

DATE: Jun 1 2008

SCALE: AS NOTED

DRAWN

FILE