




DATE: 08/11/04
 DRAWN BY: JLD
 CHECKED BY: JLD
 PROJECT NO.: 04-001

LEGEND

	PROPERTY LINE
	SIGN
	VEGETATION
	DECIDUOUS TREE
	EVERGREEN TREE
	TREE TO BE REMOVED
	TREE TO BE PROTECTED/PRESERVED
	FENCE
	CURB
	CONTOUR
	EDGE OF PAVEMENT
	EROSION CONTROL
	MULCH
	BERM
	LIMIT OF WORK
	SANITARY SEWER
	STORM DRAIN
	ROOF DRAIN
	OVERHEAD ELEC.
	UNDERGROUND ELEC.
	WATER LINE
	GAS LINE
	WATER VALVE
	UTILITY POLE
	MANHOLE
	CATCH BASIN

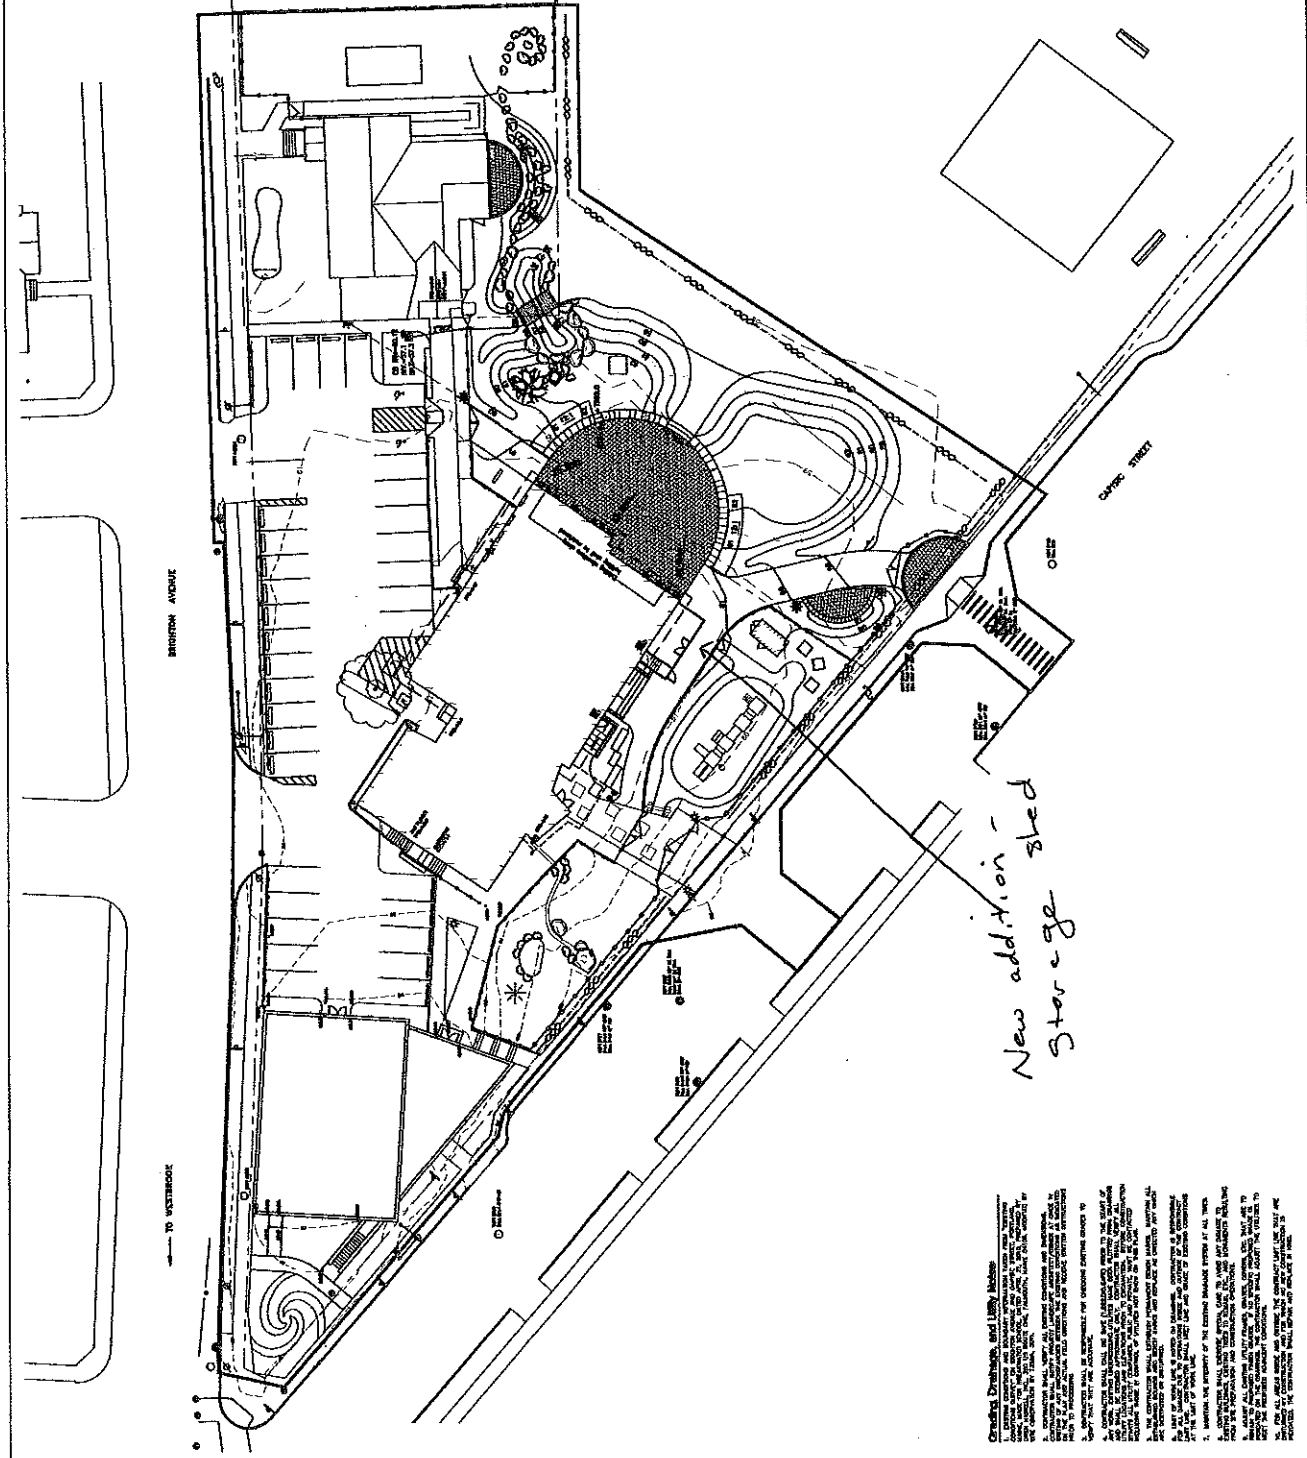

New addition - Storage

Grading, Drainage, and Utility Notes

1. ALL DIMENSIONS ARE TO FACE UNLESS OTHERWISE NOTED.
2. ALL EXISTING UTILITIES ARE SHOWN AS NOTED ON THE PLAN. ALL NEW UTILITIES SHALL BE INSTALLED AS NOTED ON THE PLAN.
3. ALL EXISTING UTILITIES SHALL BE PROTECTED AND PRESERVED.
4. ALL NEW UTILITIES SHALL BE INSTALLED AS NOTED ON THE PLAN.
5. ALL EXISTING UTILITIES SHALL BE PROTECTED AND PRESERVED.
6. ALL NEW UTILITIES SHALL BE INSTALLED AS NOTED ON THE PLAN.
7. ALL EXISTING UTILITIES SHALL BE PROTECTED AND PRESERVED.
8. ALL NEW UTILITIES SHALL BE INSTALLED AS NOTED ON THE PLAN.
9. ALL EXISTING UTILITIES SHALL BE PROTECTED AND PRESERVED.
10. ALL NEW UTILITIES SHALL BE INSTALLED AS NOTED ON THE PLAN.