


2 TYP WALL SECTION
SCALE: 1" = 1'-0"

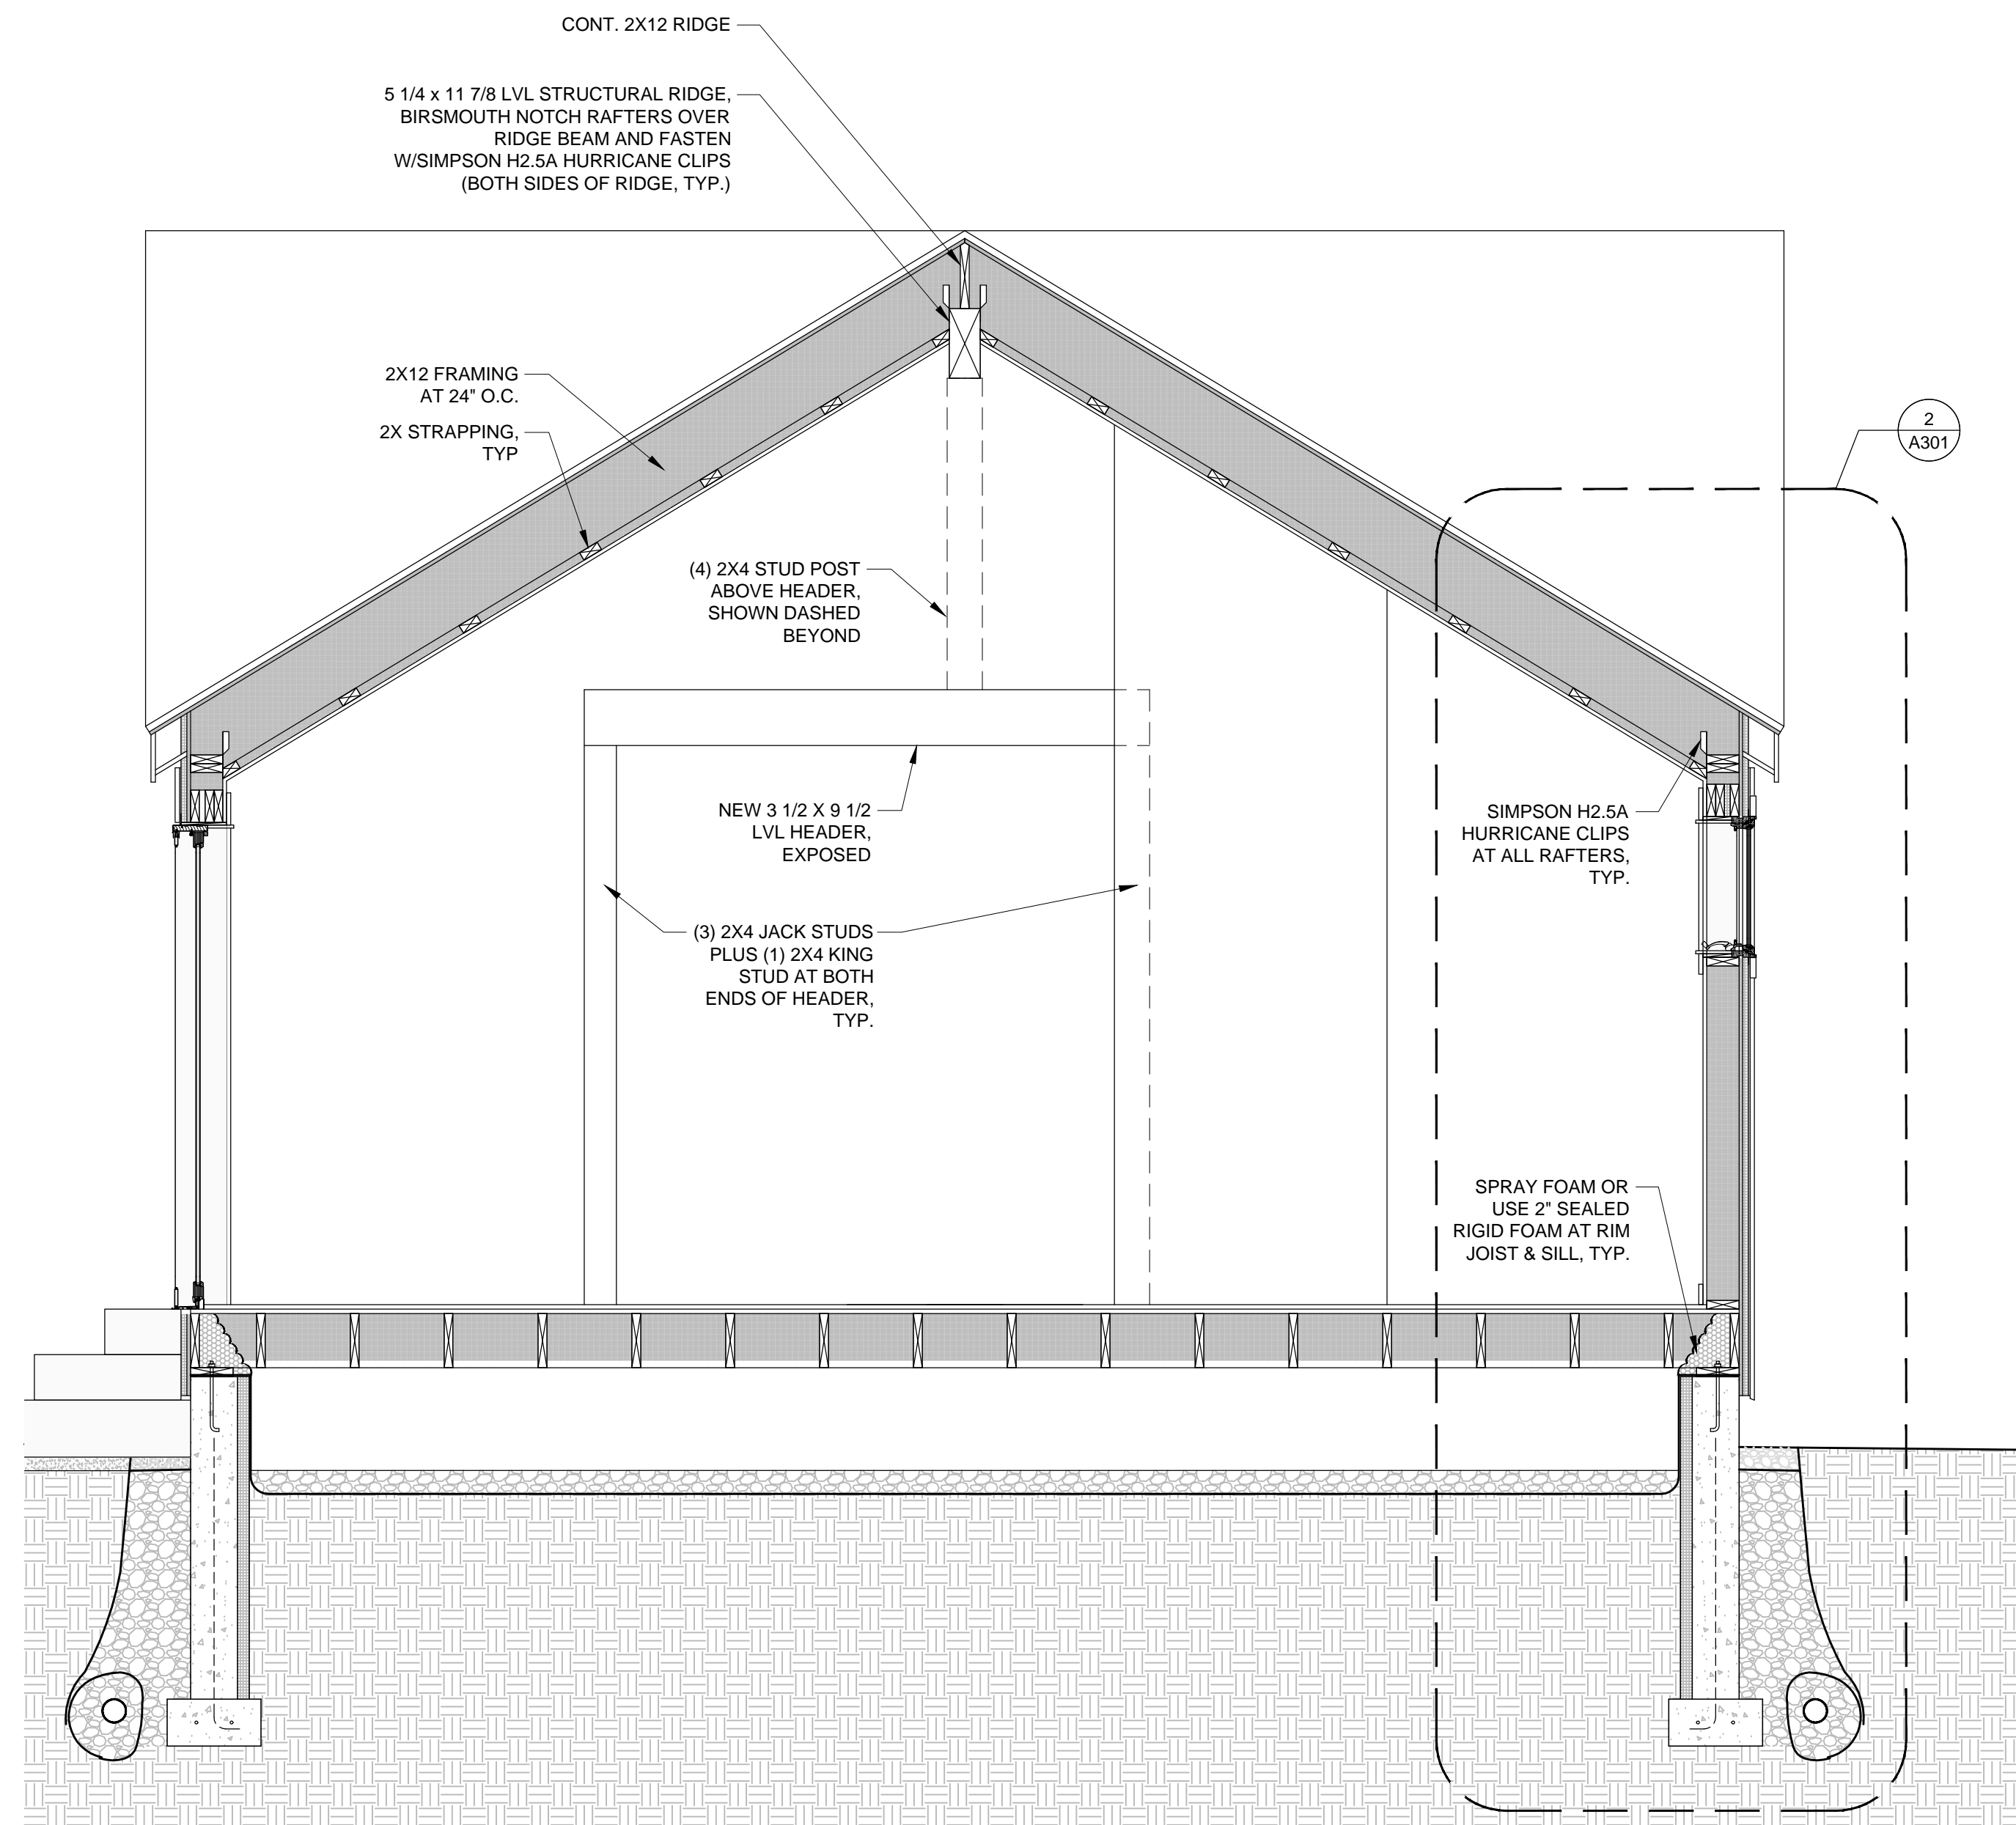


1 BUILDING SECTION
SCALE: 1/2" = 1'-0"

PROJECT NAME:
LEEMAN WEST HOUSE

RENOVATION/ADDITION
118 ROWE AVE
PORTLAND, ME 04103

SEAL:

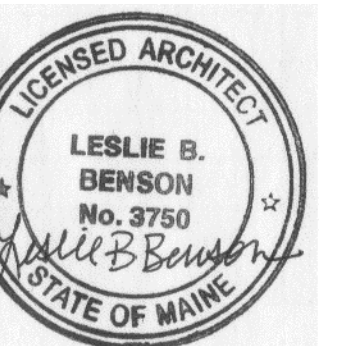

THIS DRAWING IS THE PROPERTY OF LESLIE BENSON DESIGNS (LBD) AND IS NOT TO BE COPIED OR REPRODUCED IN PART OR WHOLE.

REVISION:

1	DATE
2	DATE
3	DATE
4	DATE
5	DATE
6	DATE

DATE OF ISSUE: APRIL 25, 2017
PROJECT NUMBER: 2017-0001
STATUS: ISSUED FOR PERMITTING

BUILDING AND WALL SECTIONS

A301