




9 SECTION THROUGH NEW INFILL GLAZING
SCALE: 1" = 1'-0"

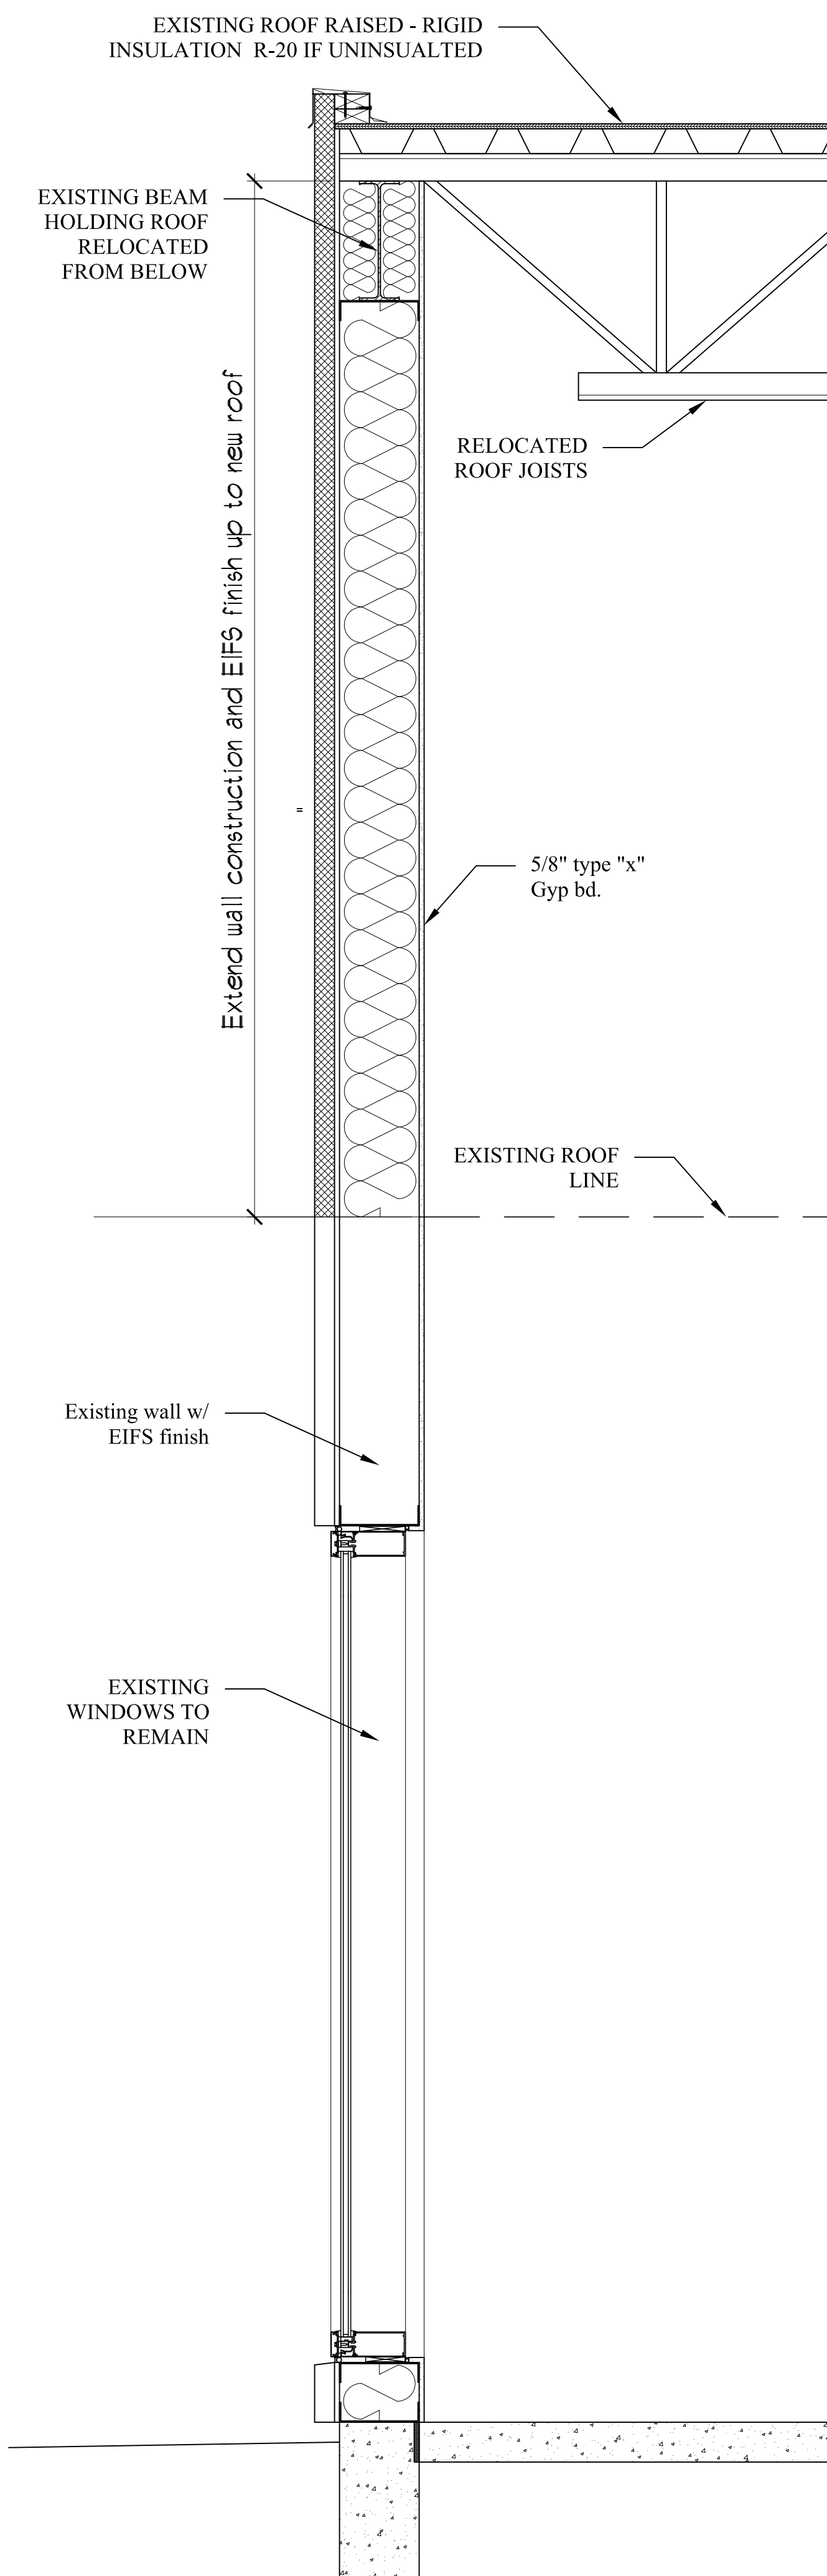

10 SECTION THROUGH EXTERIOR WALL AT GARAGE
SCALE: 1" = 1'-0"

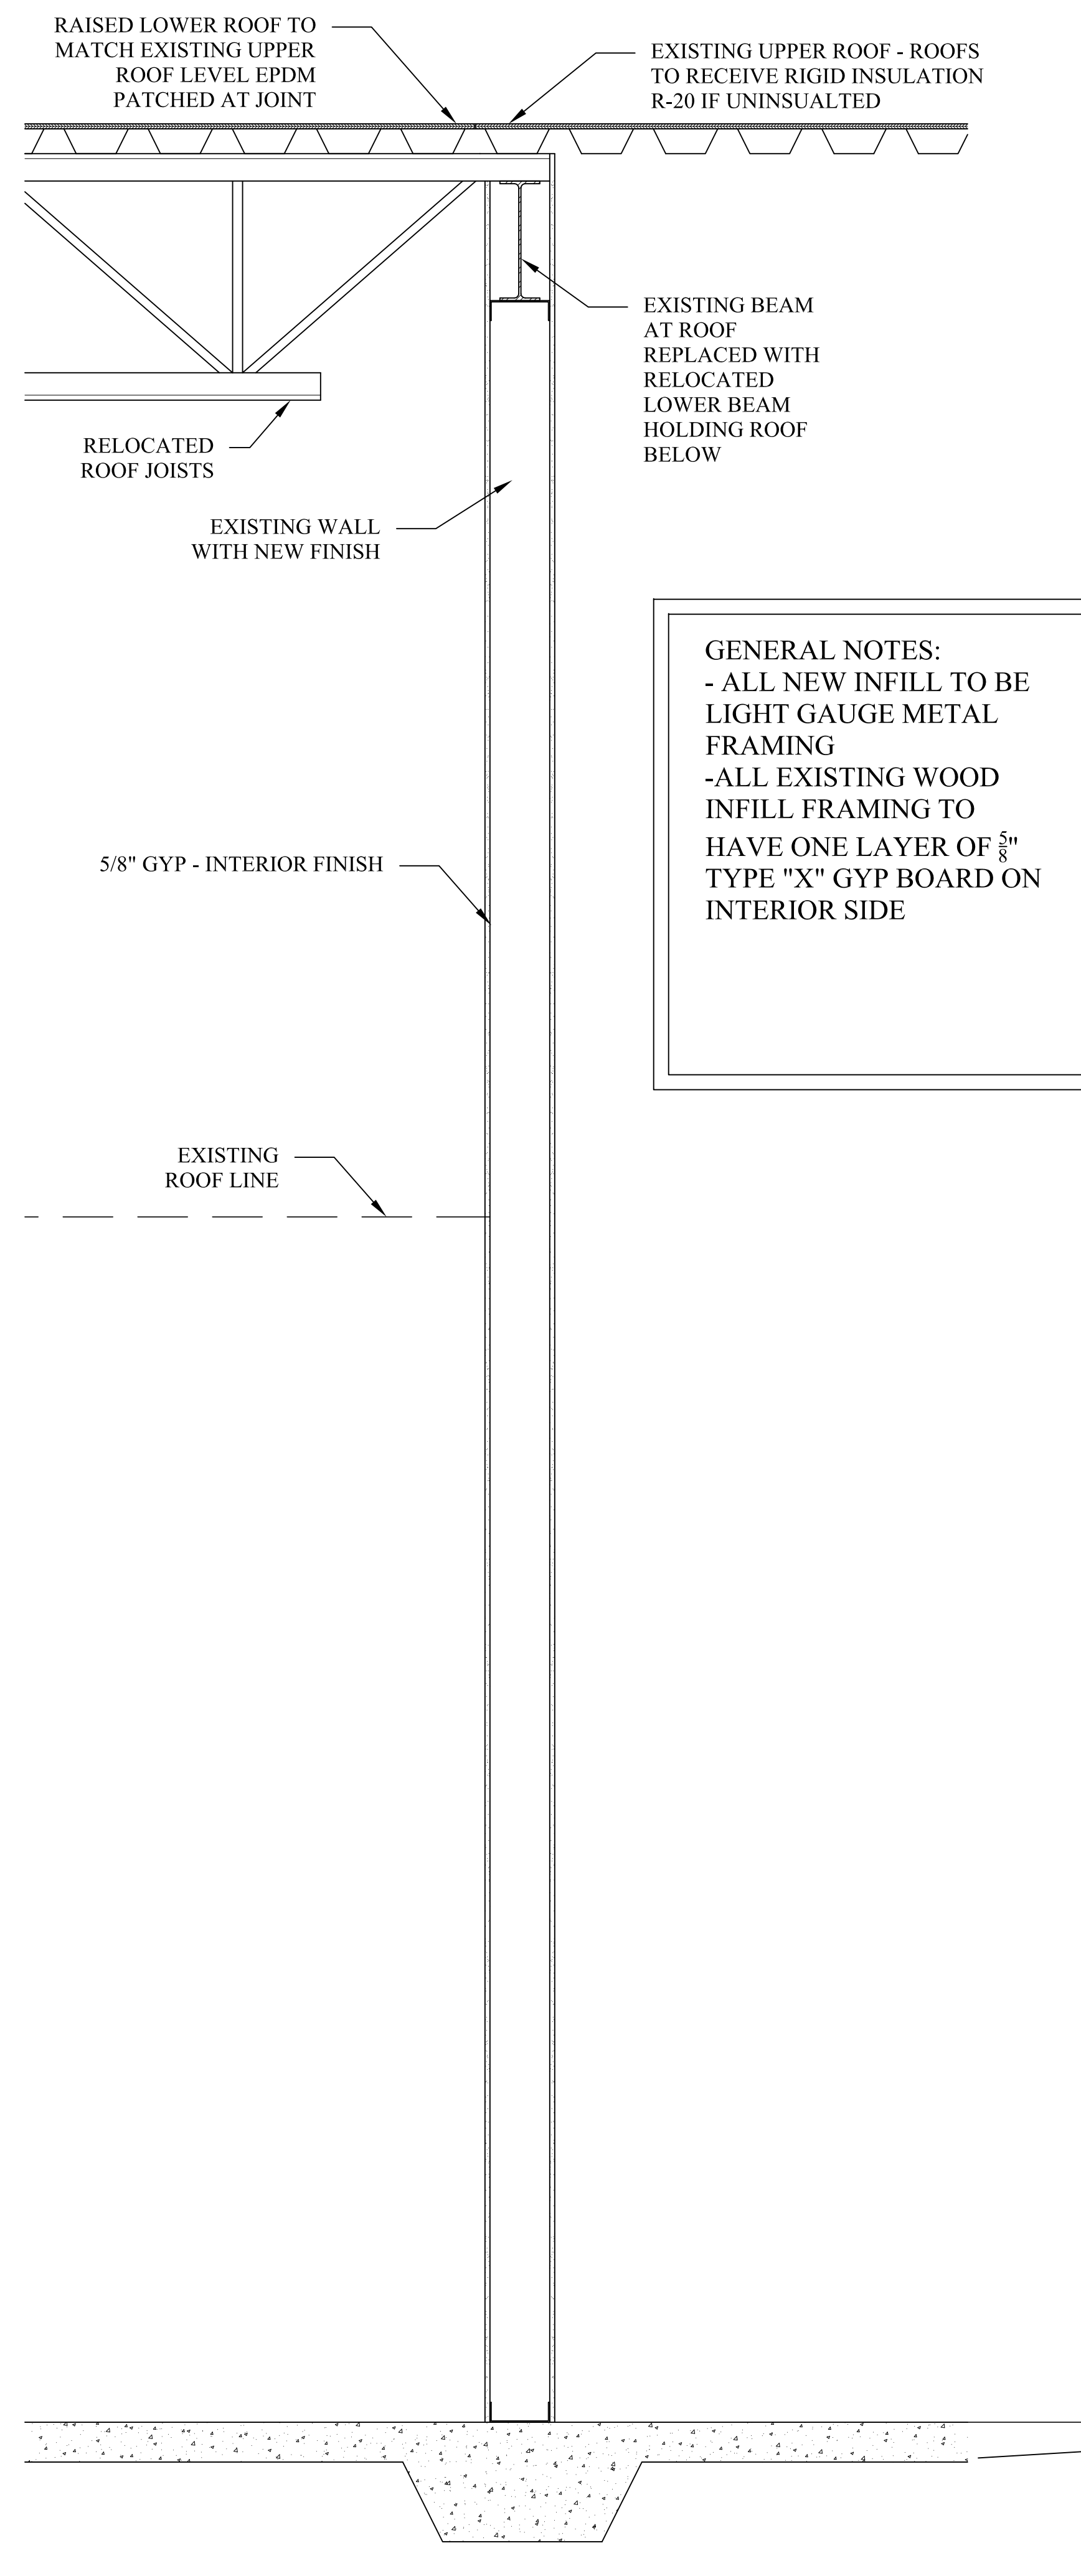

11 SECTION THROUGH INTERIOR WALL AT GARAGE
SCALE: 1" = 1'-0"

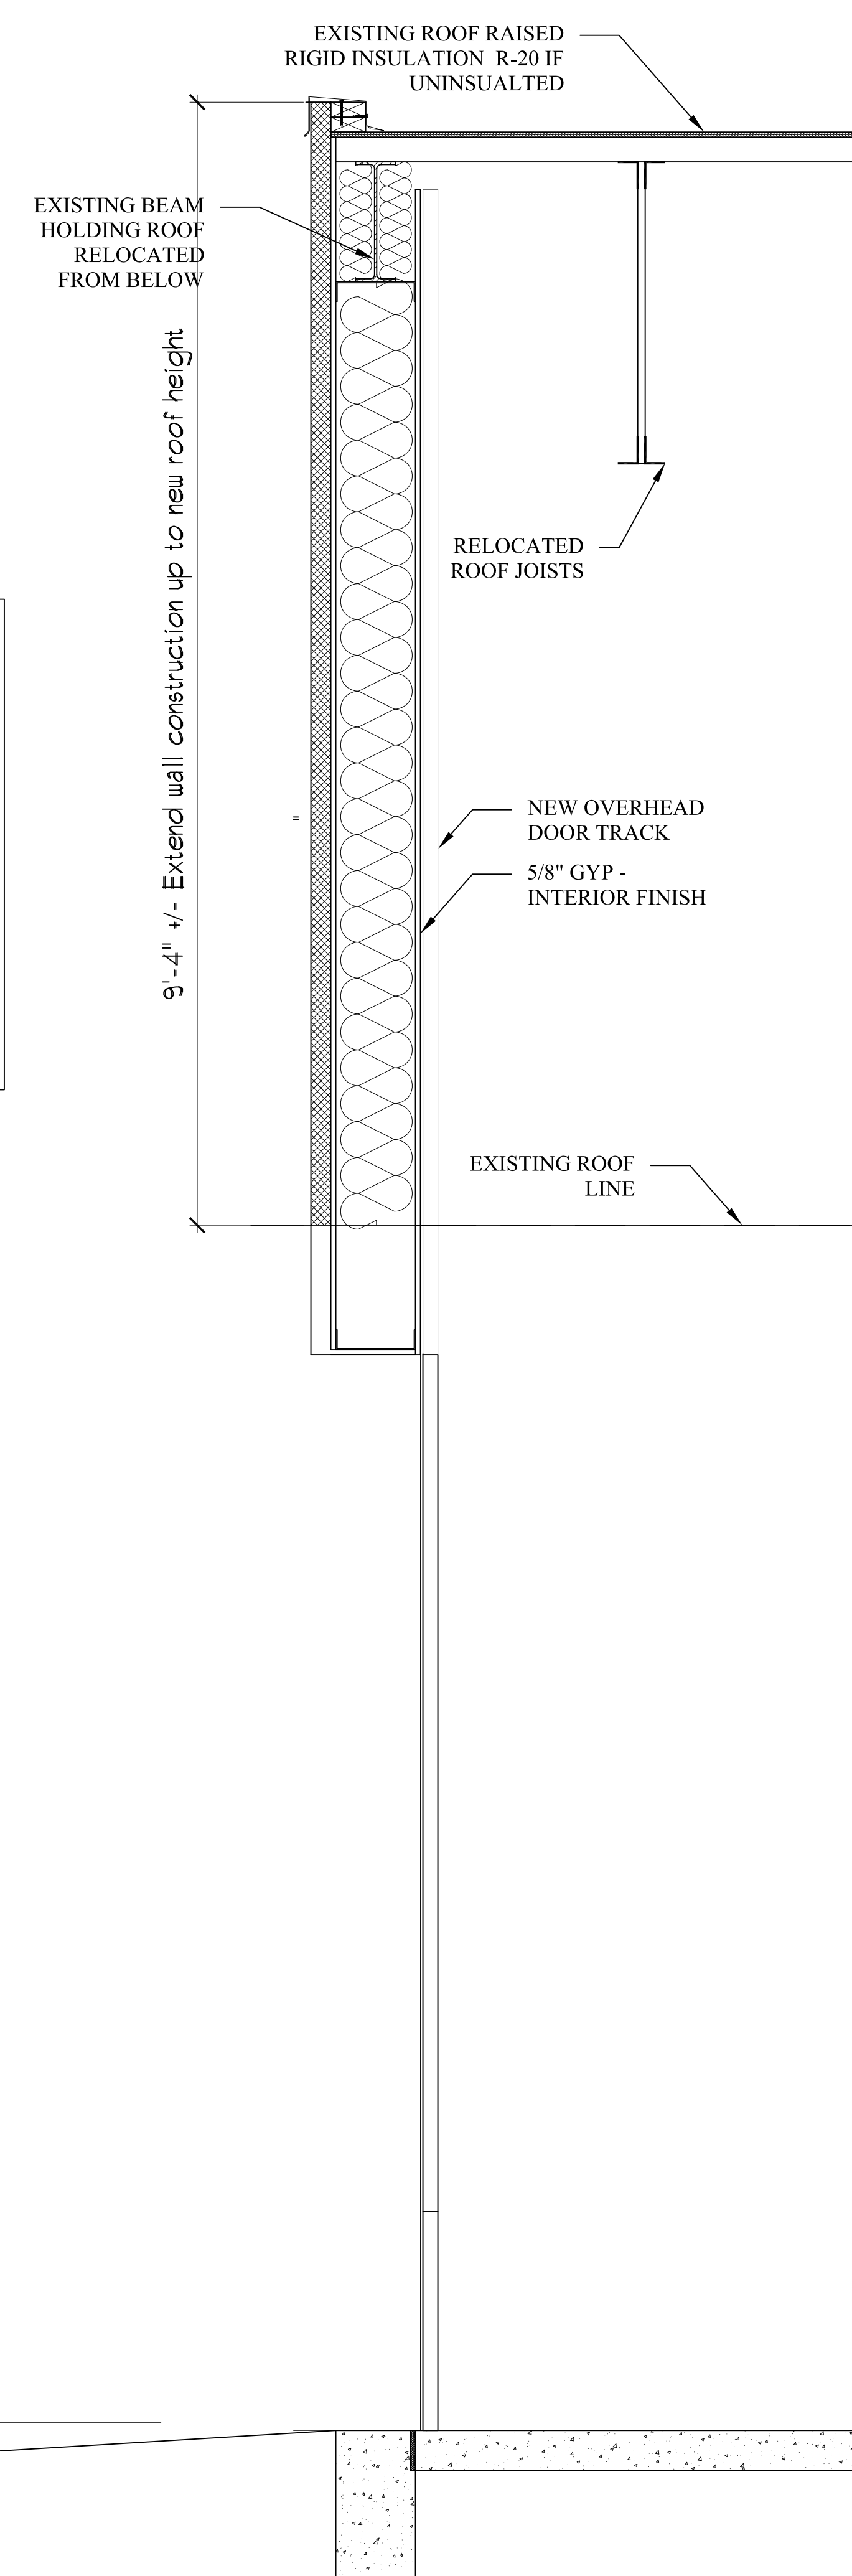

12 SECTION THROUGH GARAGE DOOR
SCALE: 1" = 1'-0"

GENERAL NOTES:
 - ALL NEW INFILL TO BE LIGHT GAUGE METAL FRAMING
 - ALL EXISTING WOOD INFILL FRAMING TO HAVE ONE LAYER OF 5/8" TYPE "X" GYP BOARD ON INTERIOR SIDE

Prepared For:	FIAT OF PORTLAND 1000 BRIGHTON AVE. PORTLAND, MAINE
Consulting Engineer:	ARCHETYPE architects 48 Union Wharf Portland, Maine 04101 (207) 772-6022 Fax (207) 772-4056
Project:	FIAT SHOWROOM 4 RAND ROAD PORTLAND, MAINE
Revisions:	1-26-11 General revision
Date:	10 January 2011
Scale:	AS NOTED
WALL SECTIONS	
A3.03	